

PLAN AND PROFILE - U.S. 35 FULL DEPTH PAVEMENT REPLACEMENT
 STA. 10+88 TO STA. 15+88

DESIGN AGENCY







DESIGNER
 GAT

REVIEWER
 XXX MM-DD-YY

PROJECT ID
 96680

SHEET TOTAL
 \$GPO02 TOTAL\$

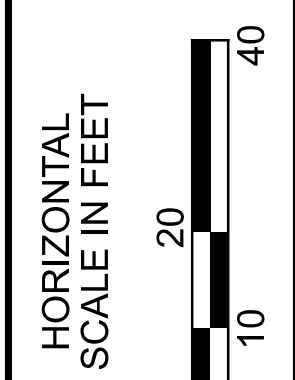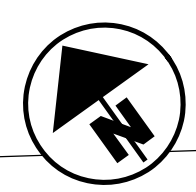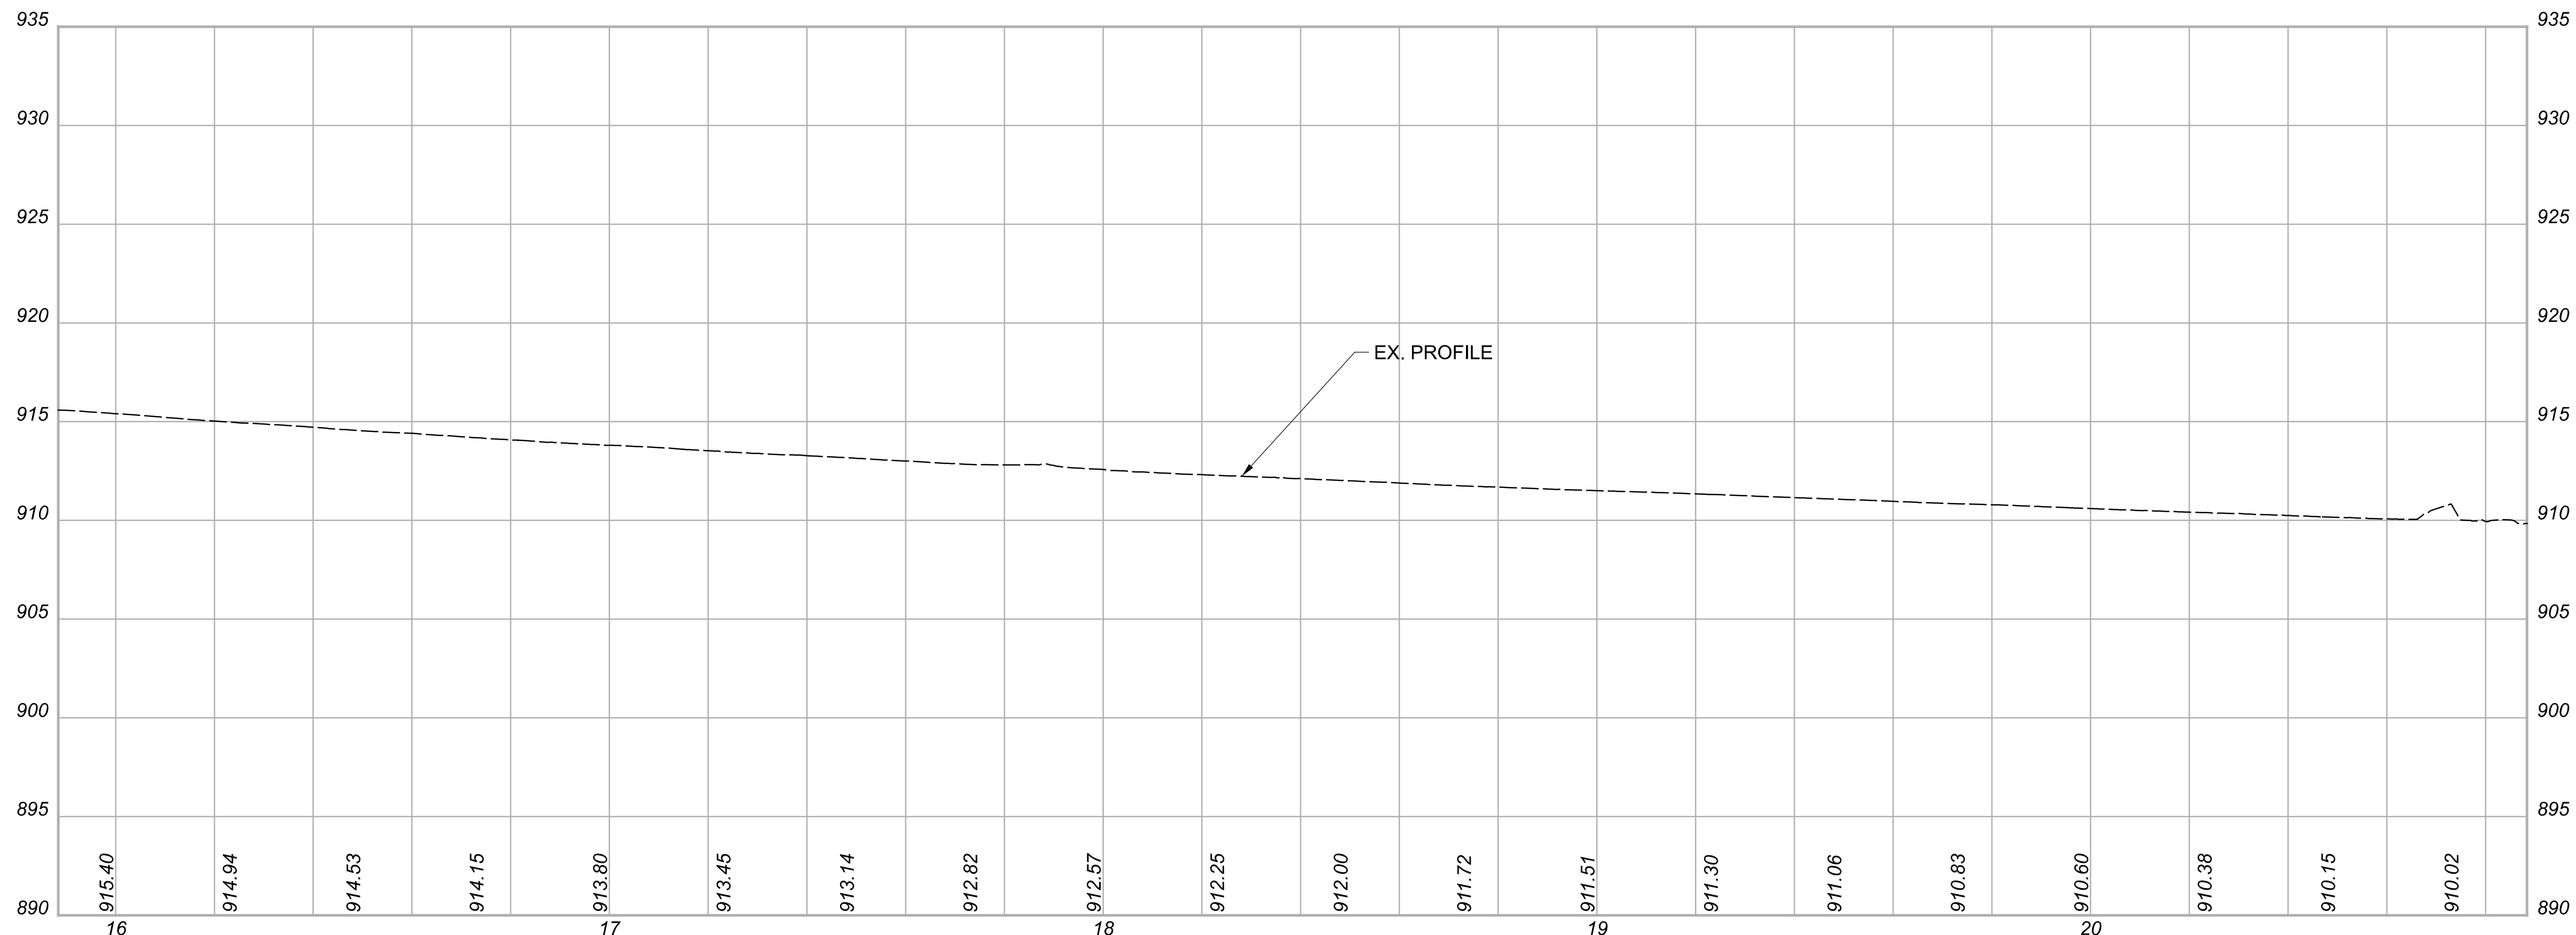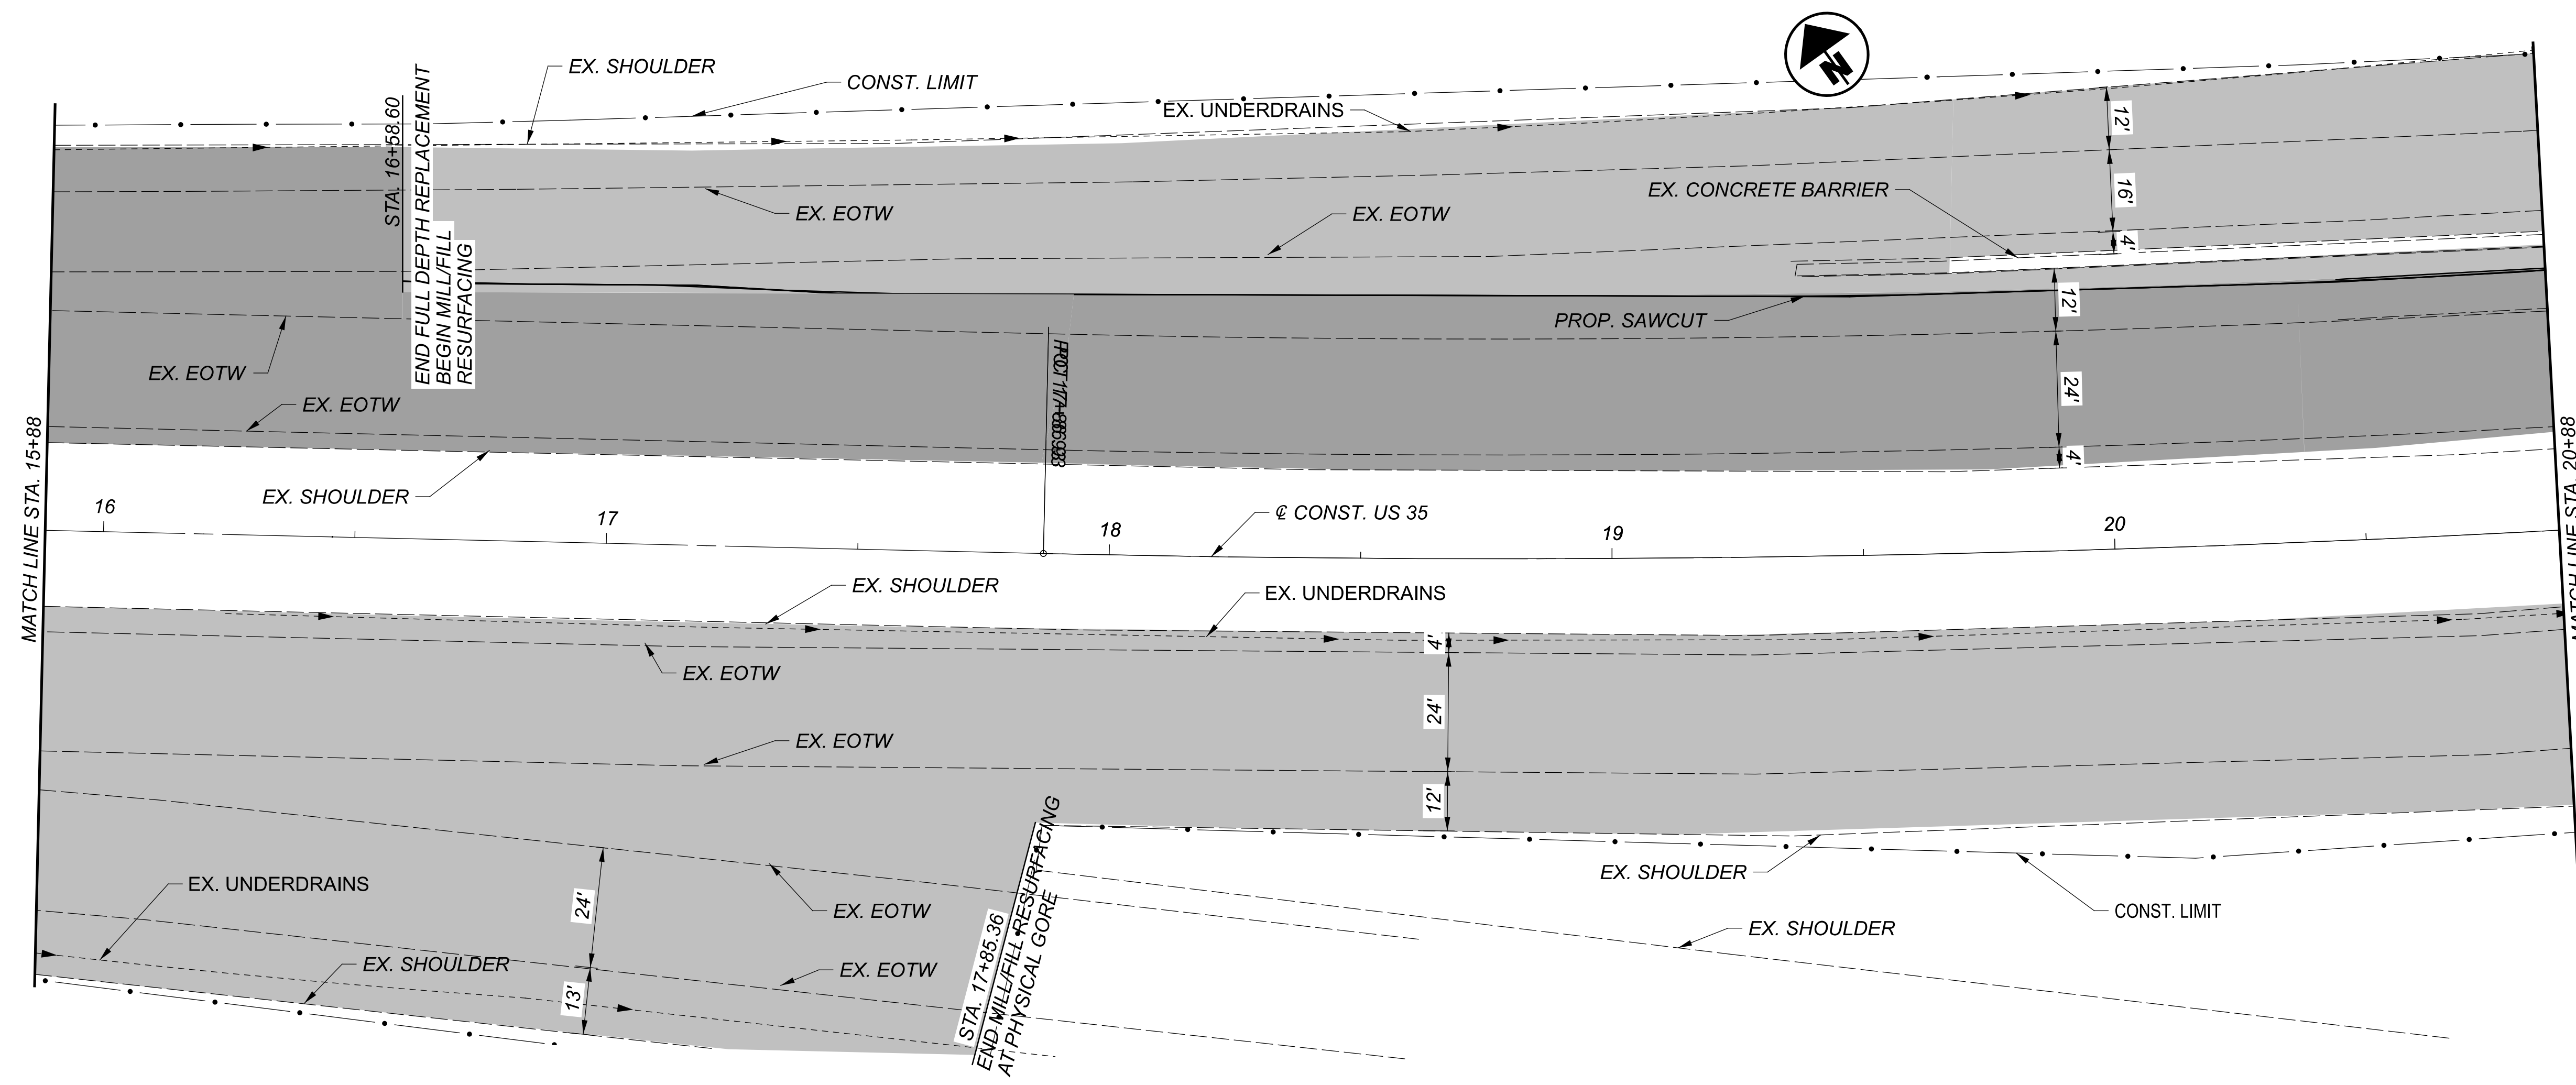

PLAN AND PROFILE - U.S. 35 FULL DEPTH PAVEMENT REPLACEMENT
 STA. 15+88 TO STA. 20+88

DESIGN AGENCY






DESIGNER
GAT

REVIEWER
XXX MM-DD-YY

PROJECT ID
96680

SHEET TOTAL
\$GPO02 TOTALS

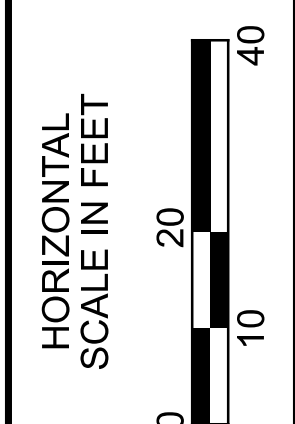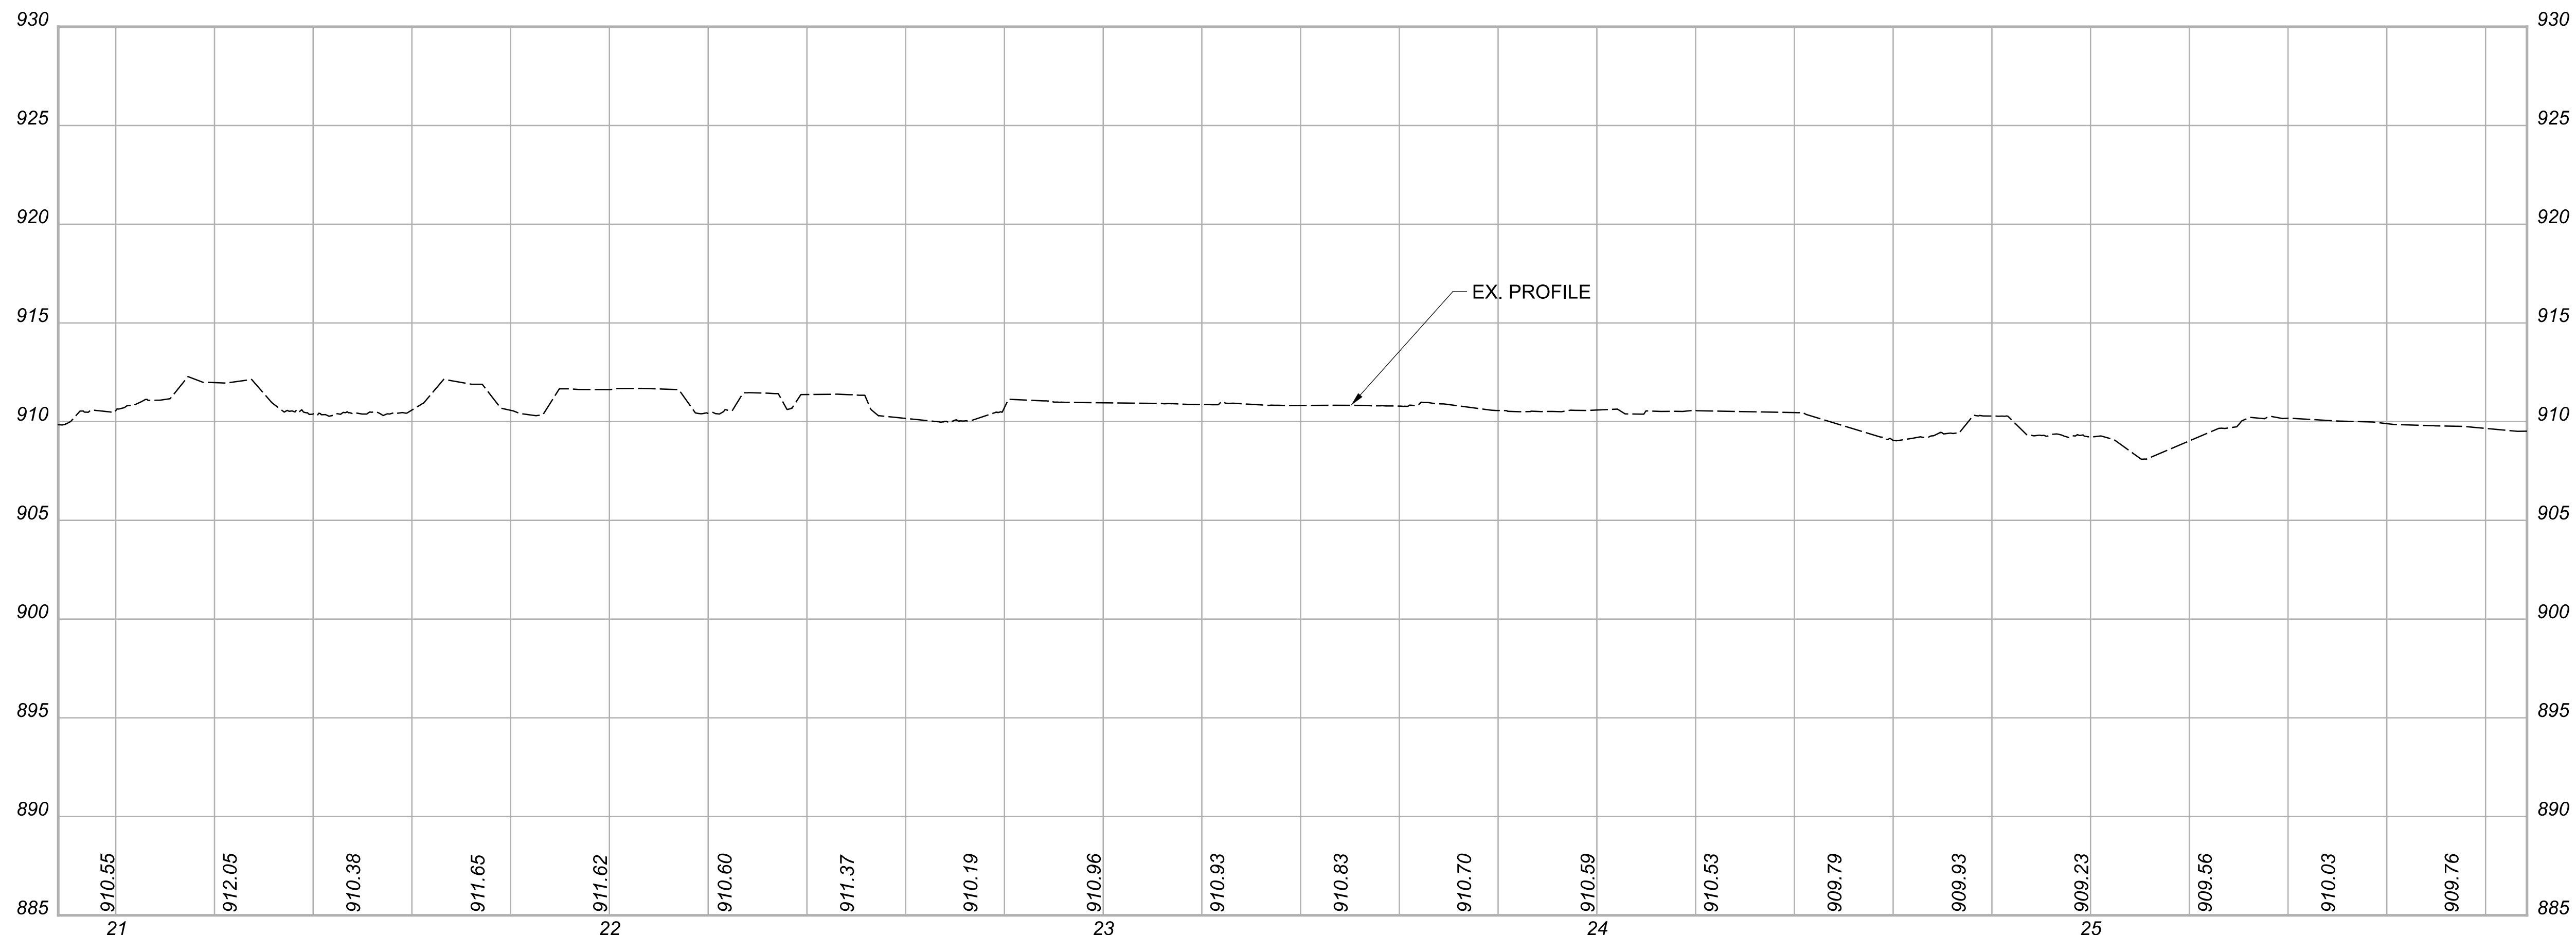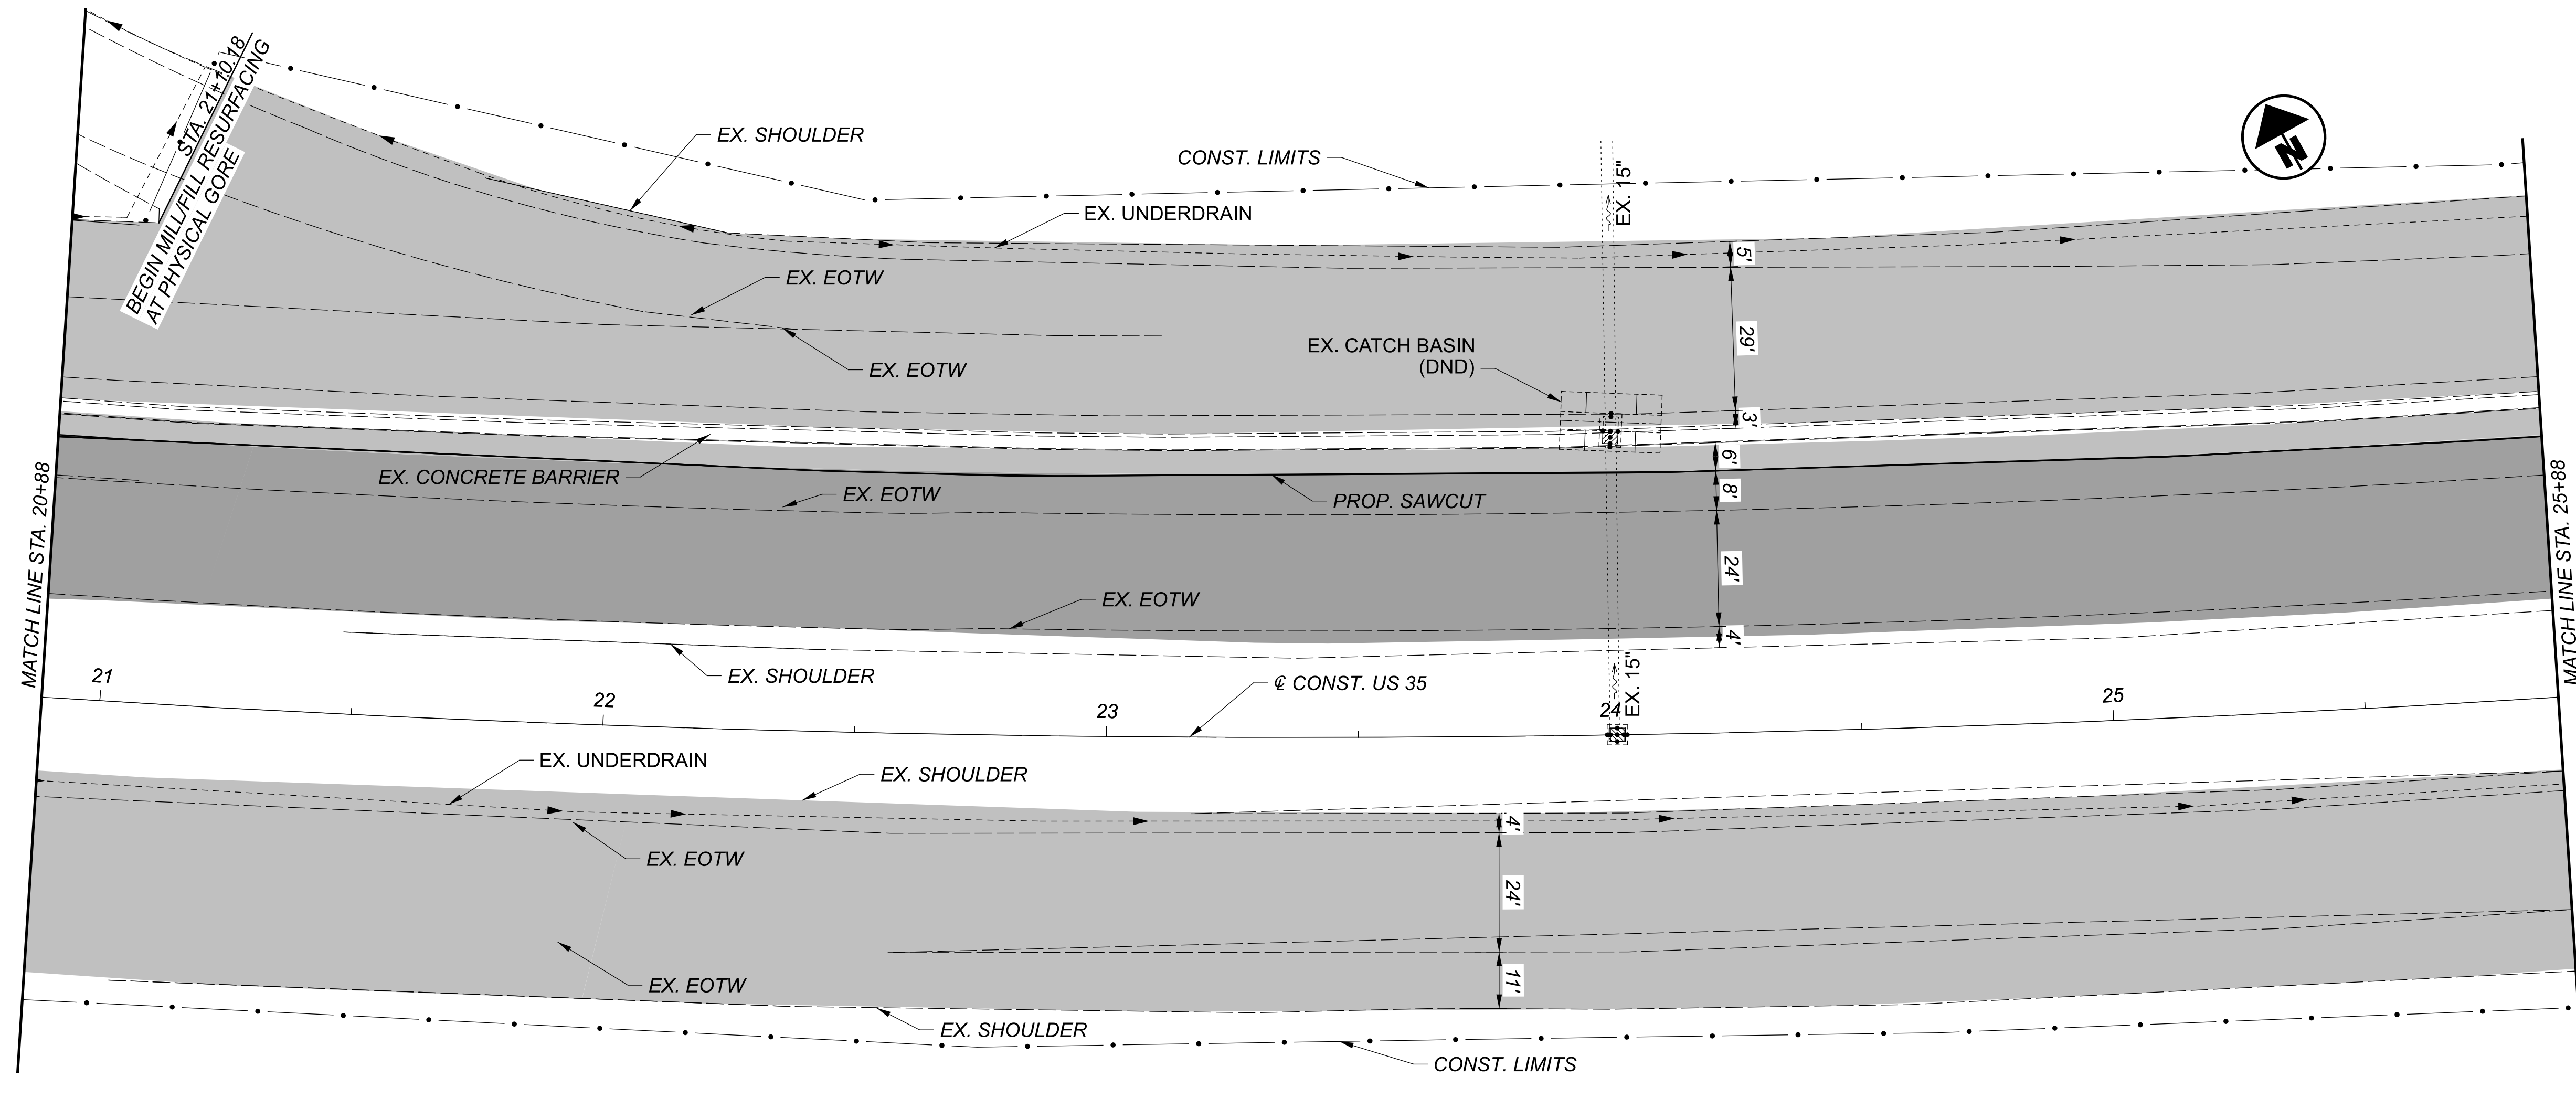

PLAN AND PROFILE - U.S. 35 FULL DEPTH PAVEMENT REPLACEMENT
 STA. 20+88 TO STA. 25+88

DESIGN AGENCY






DESIGNER
 GAT

REVIEWER
 XXX MM-DD-YY

PROJECT ID
 96680

SHEET TOTAL
 \$GPO02\$ TOTAL\$

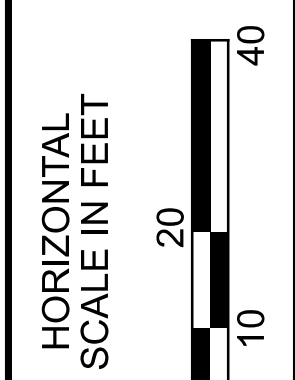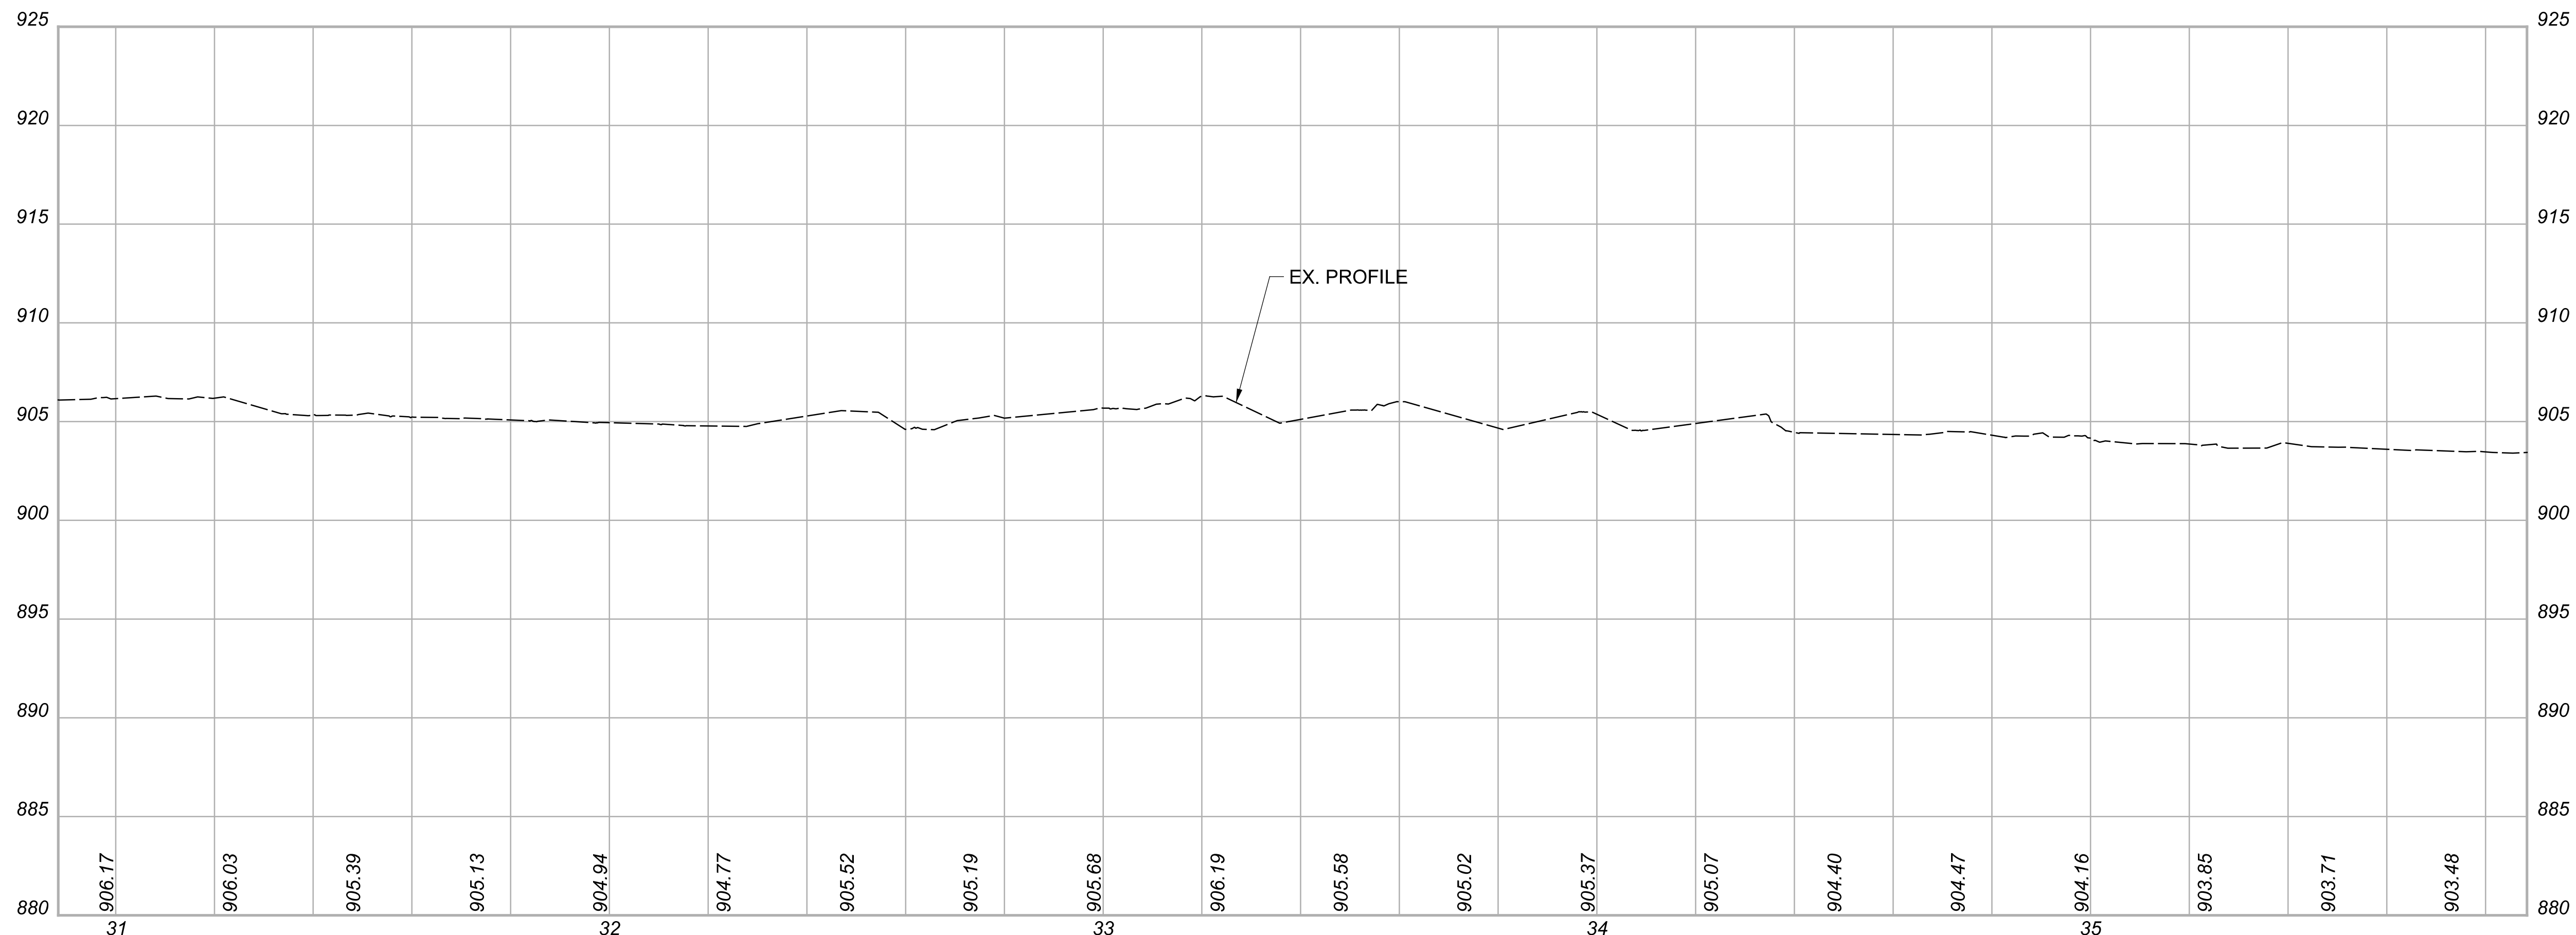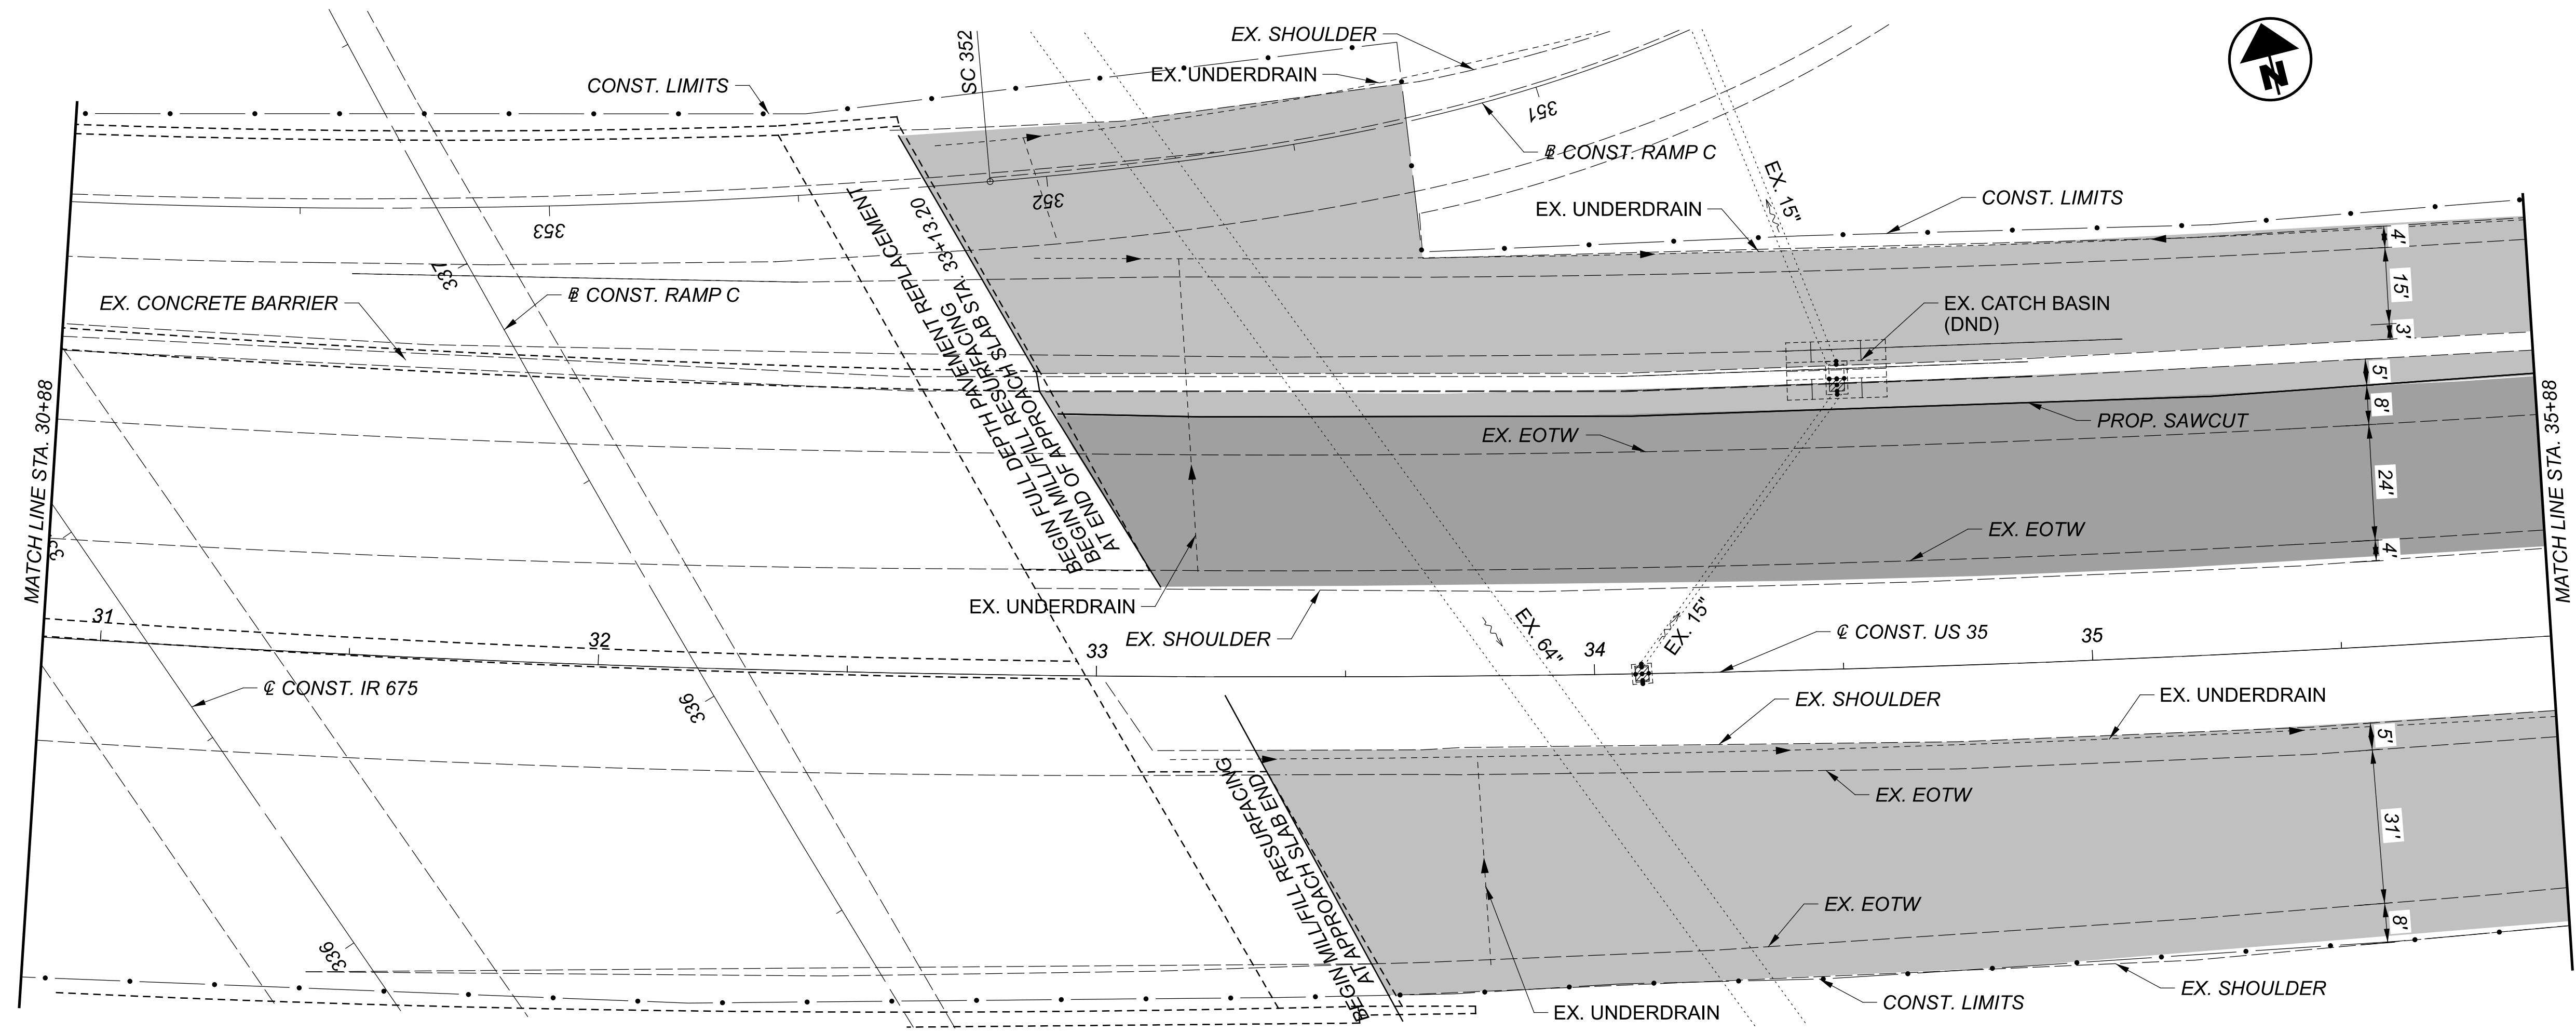

PLAN AND PROFILE - U.S. 35 FULL DEPTH PAVEMENT REPLACEMENT
 STA. 30+88 TO STA. 35+88

DESIGN AGENCY






DESIGNER
GAT

REVIEWER
XXX MM-DD-YY

PROJECT ID
96680

SHEET TOTAL
\$GPO02 TOTALS

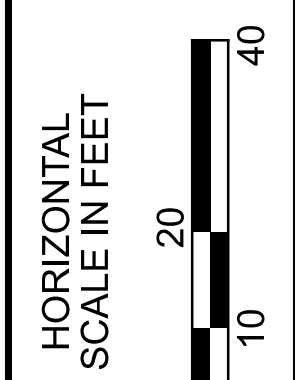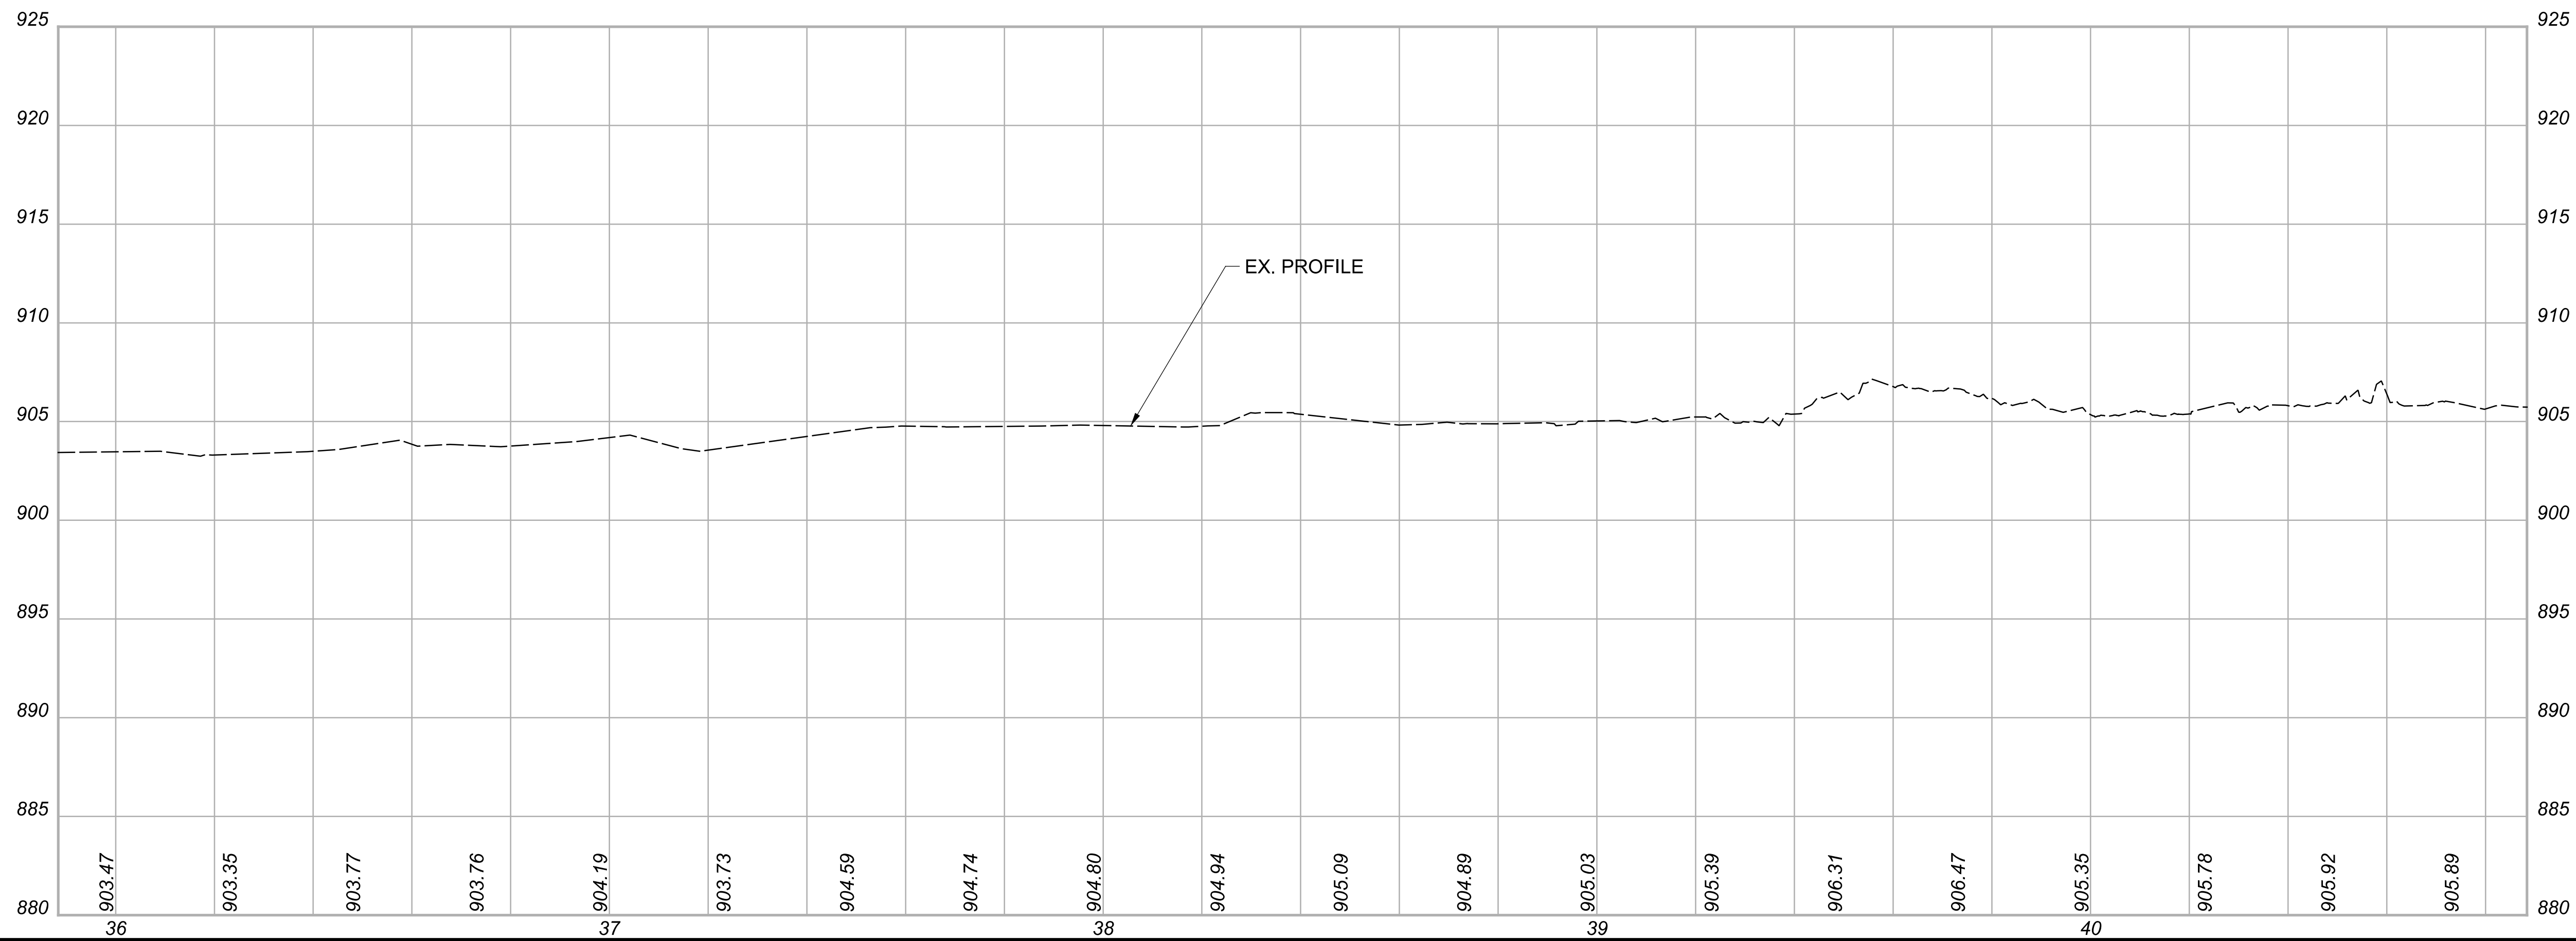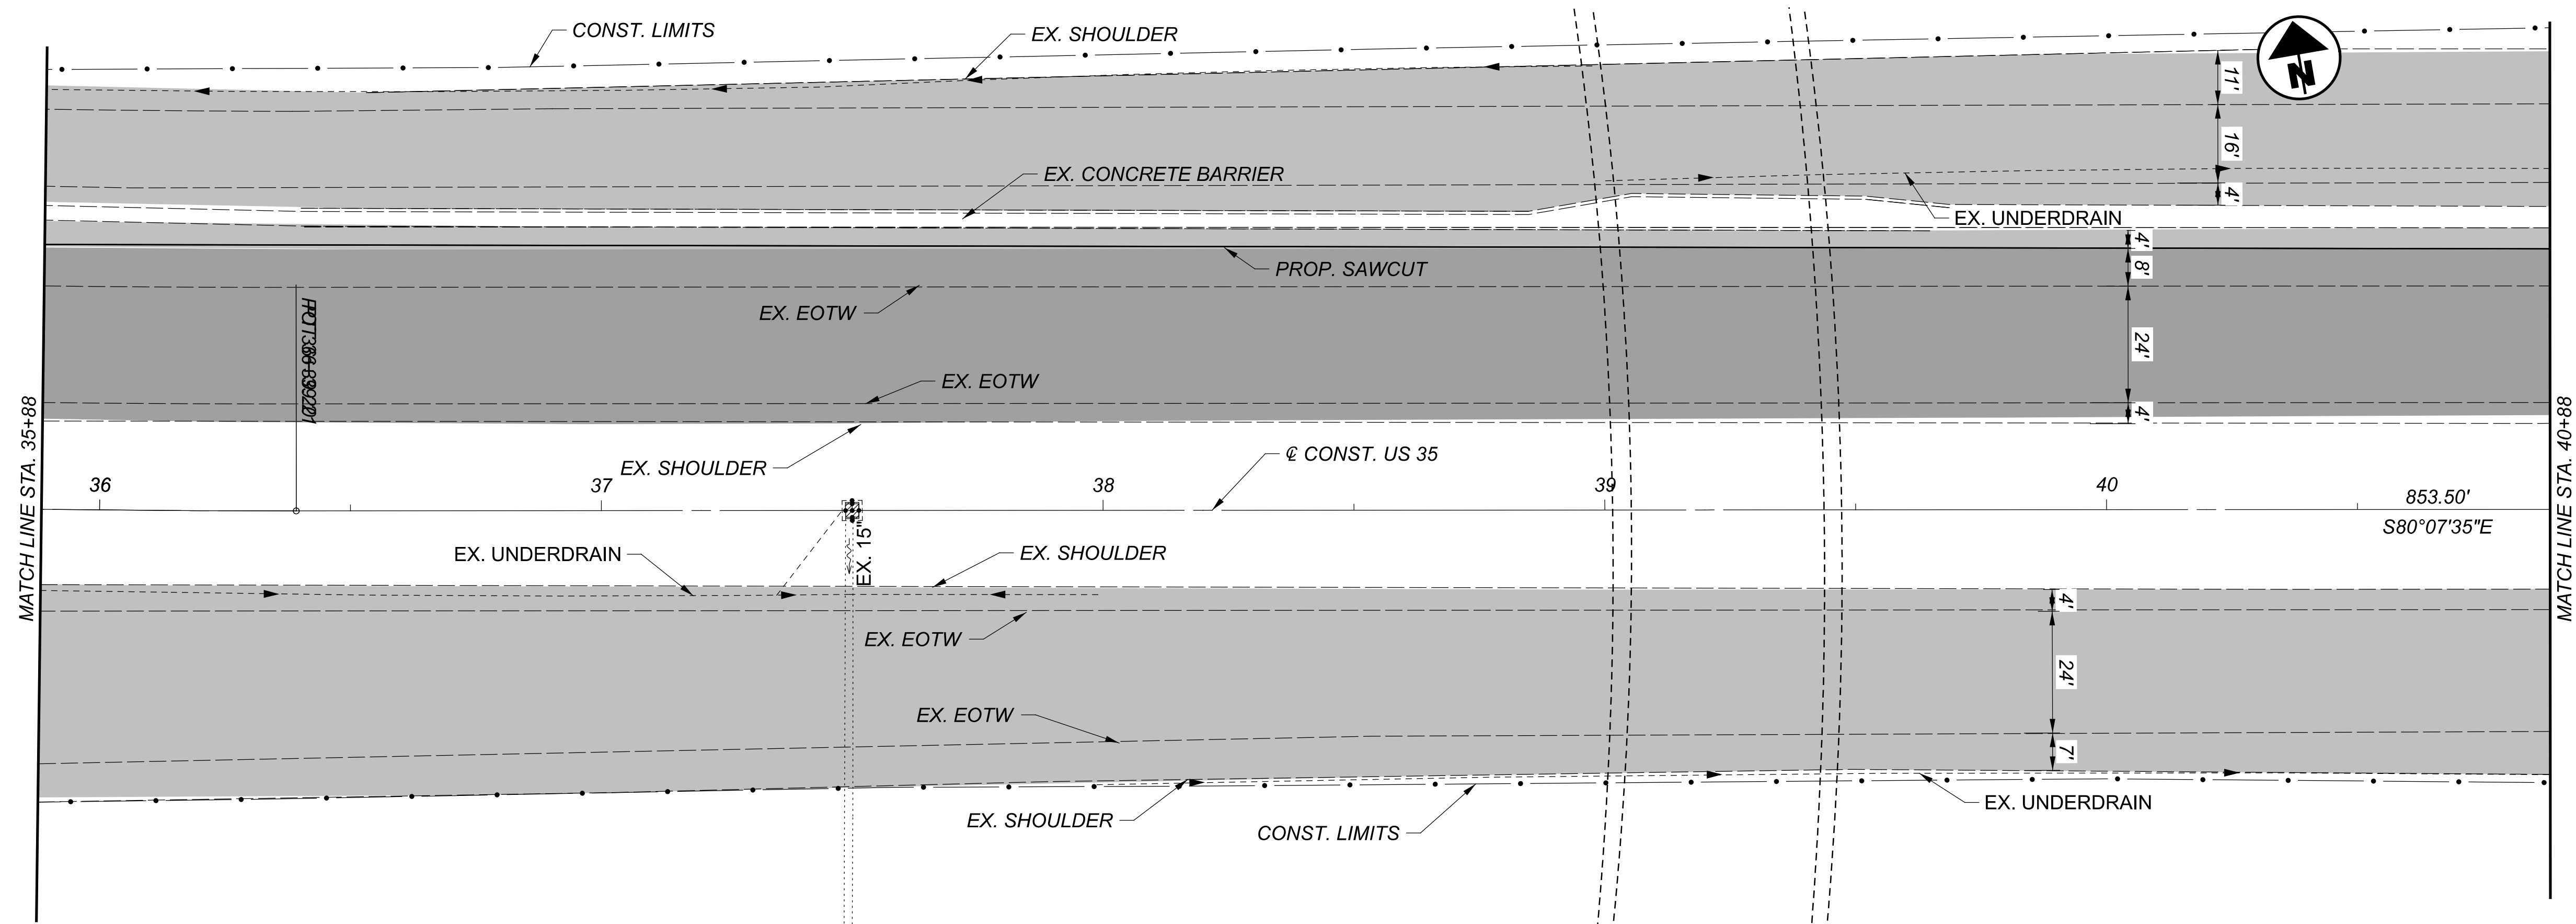

PLAN AND PROFILE - U.S. 35 FULL DEPTH PAVEMENT REPLACEMENT
 STA. 35+88 TO STA. 40+88

DESIGN AGENCY







DESIGNER
 XXX

REVIEWER
 XXX MM-DD-YY

PROJECT ID
 96680

SHEET TOTAL
 \$GPO0216 TOTAL

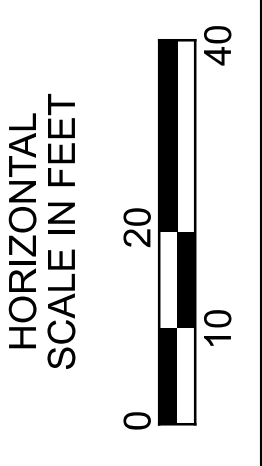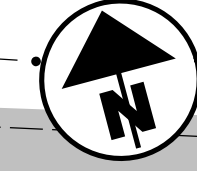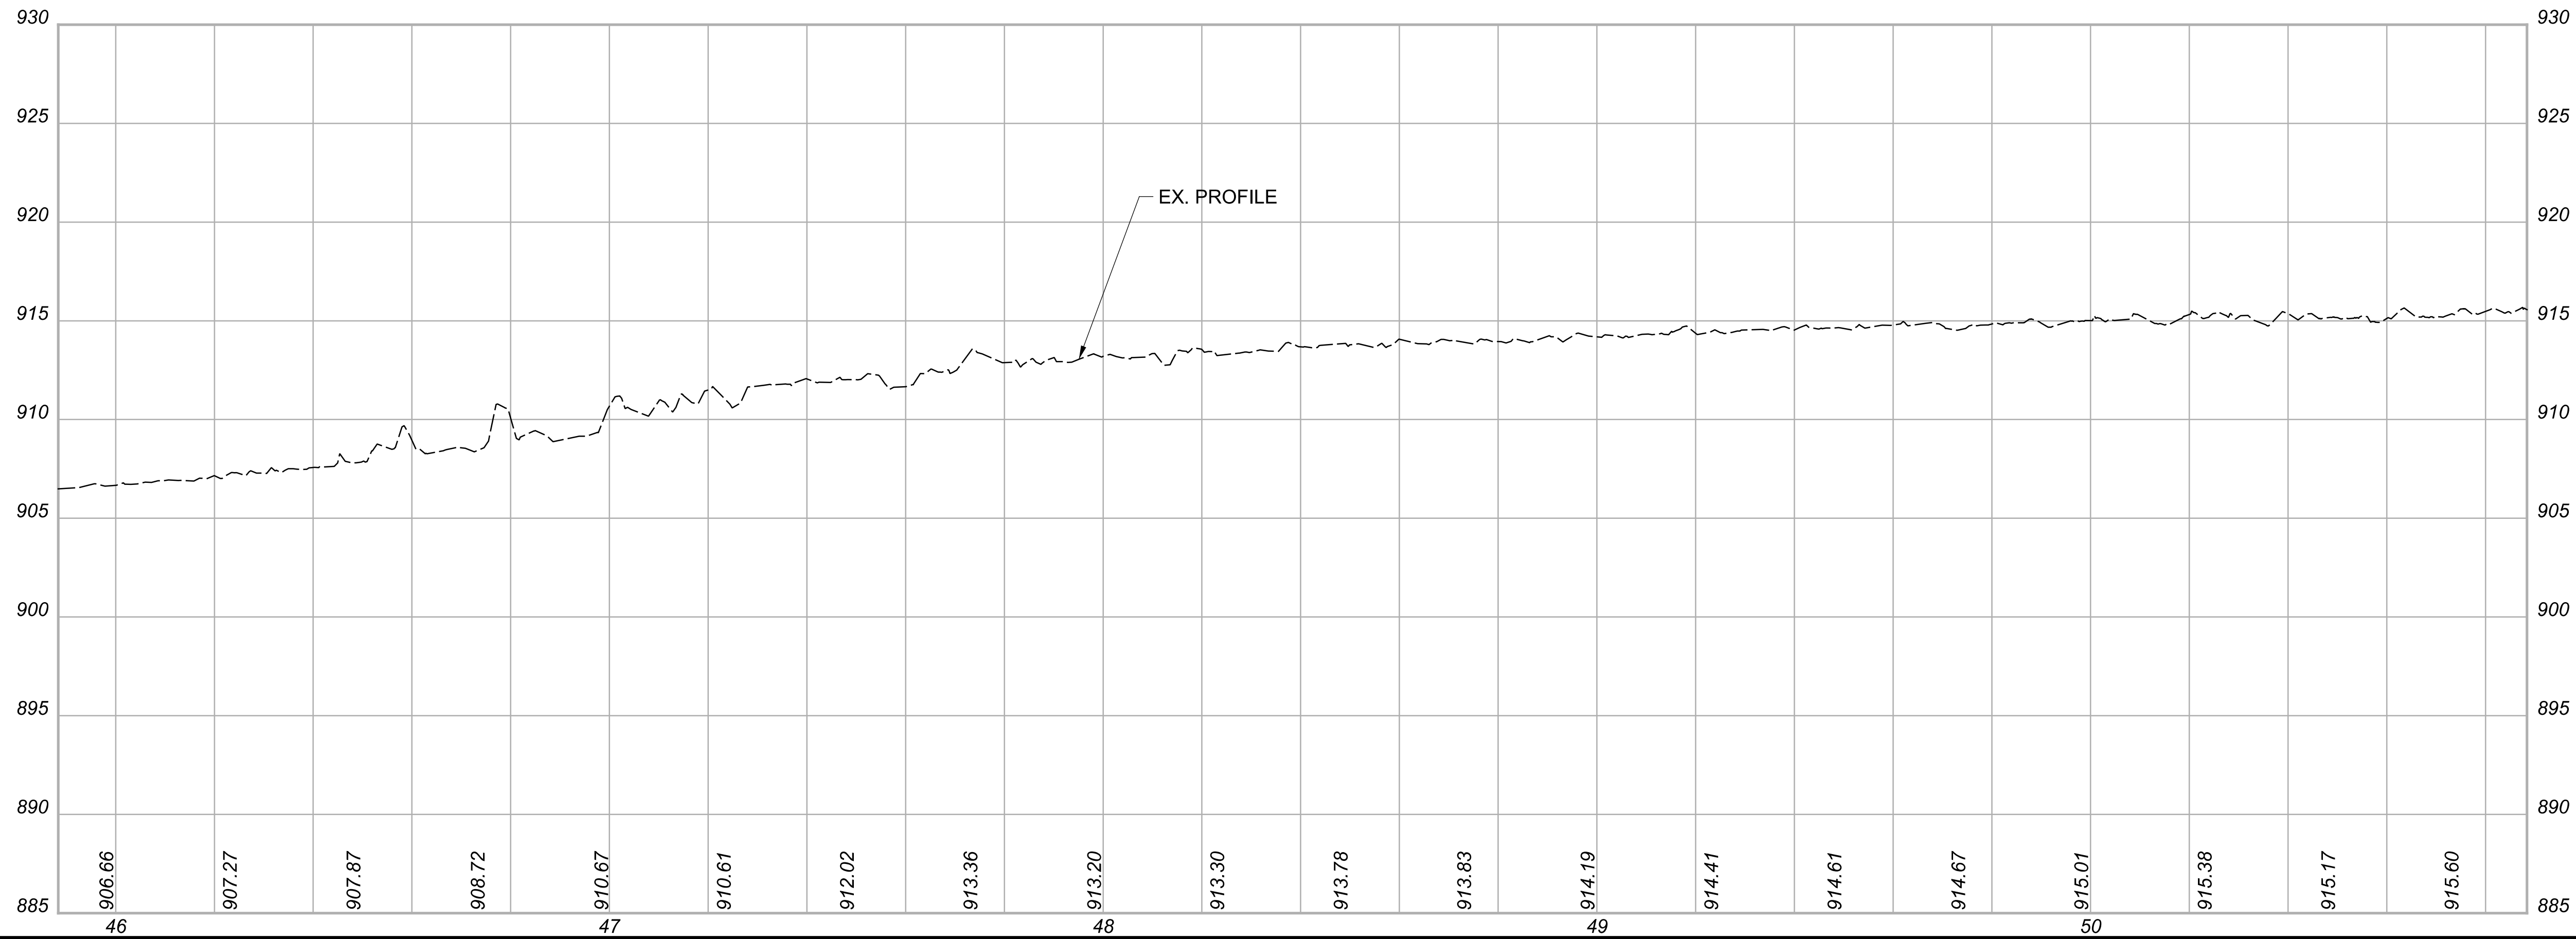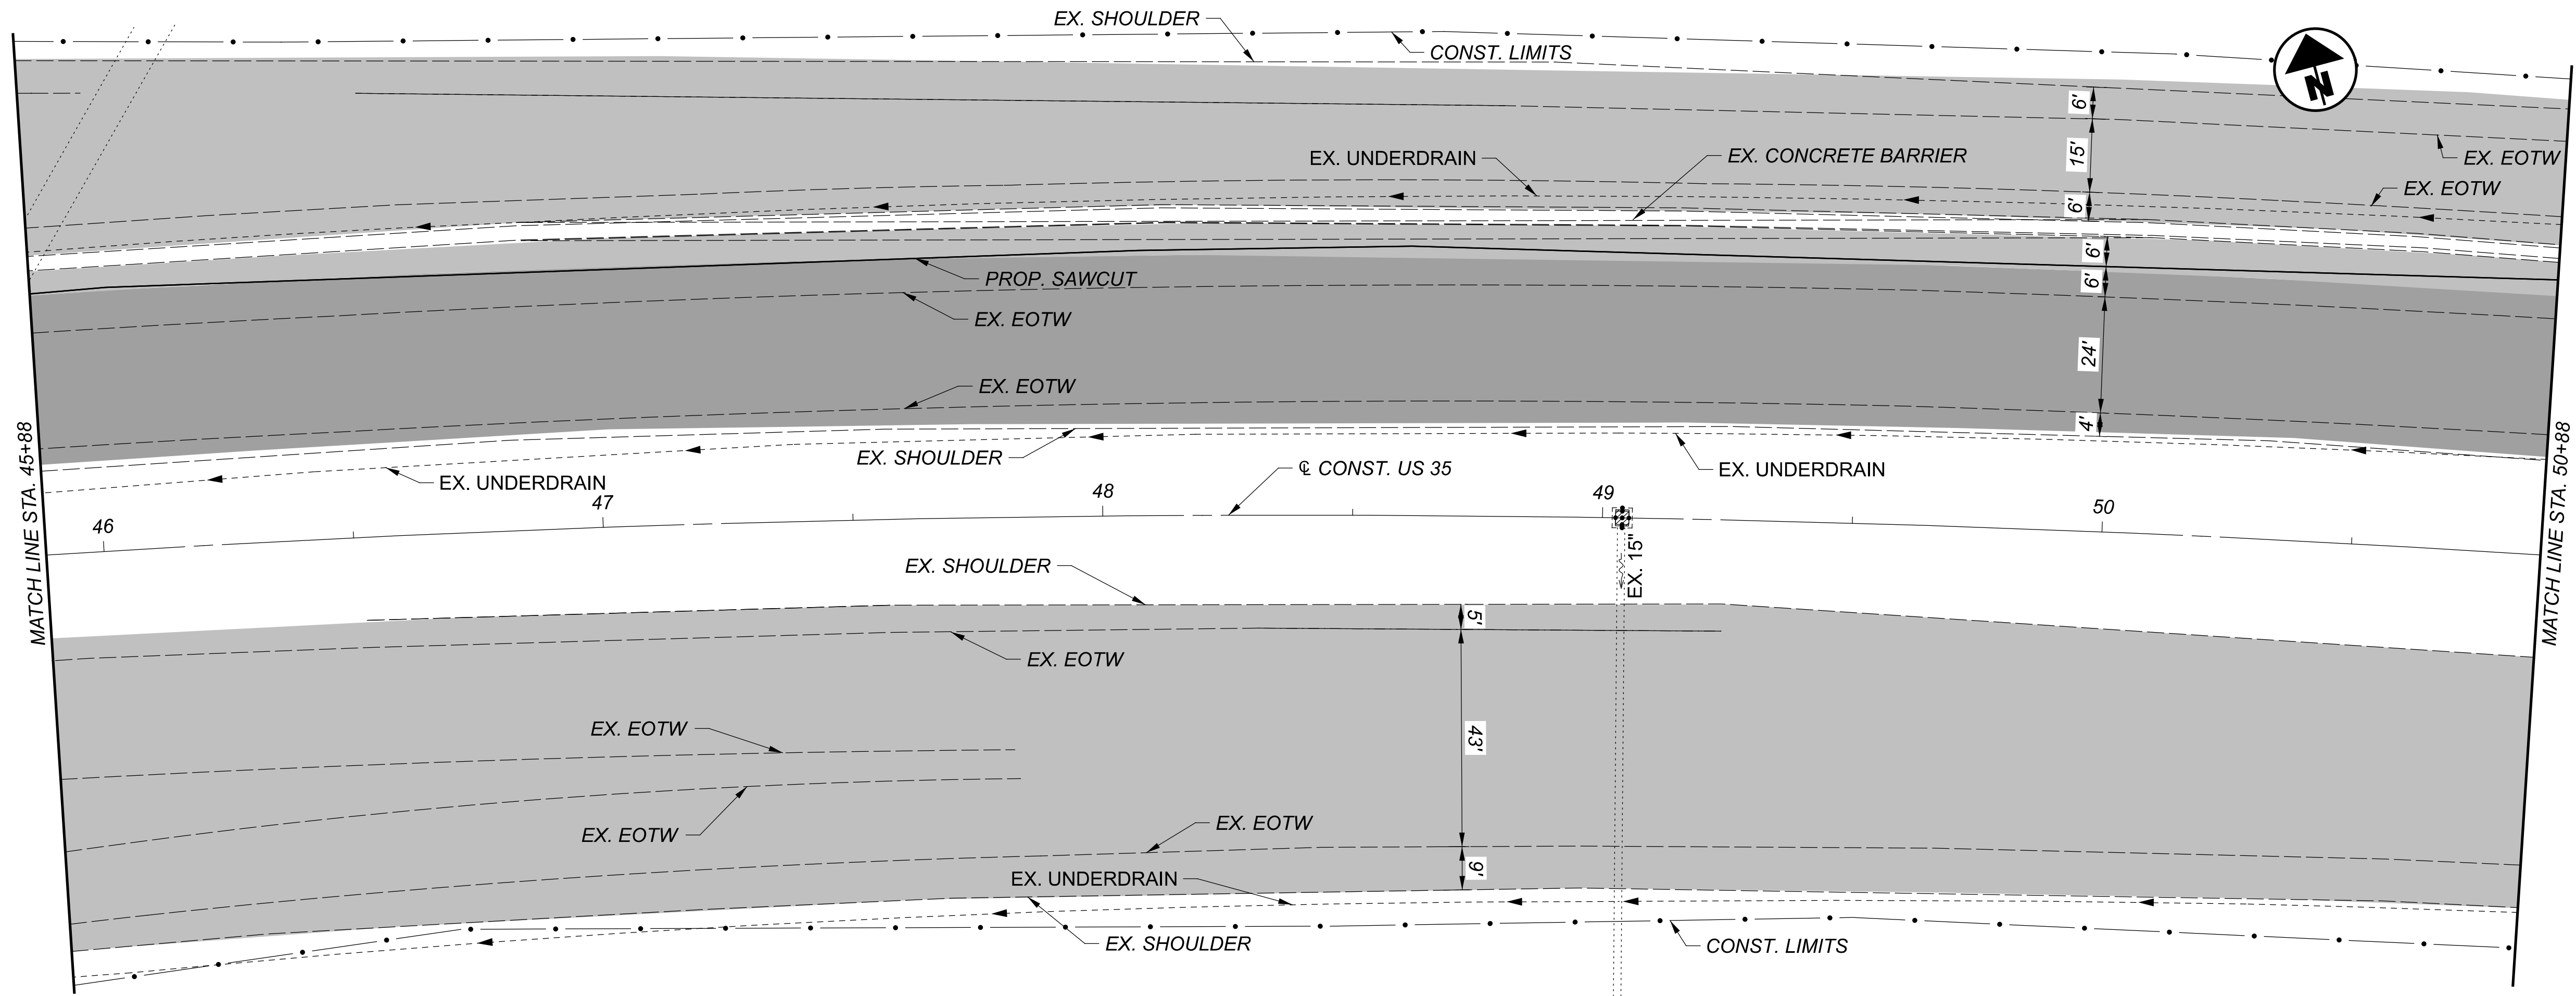

PLAN AND PROFILE - U.S. 35 FULL DEPTH PAVEMENT REPLACEMENT
 STA. 45+88 TO STA. 50+88

DESIGN AGENCY






DESIGNER
 GAT

REVIEWER
 XXX MM-DD-YY

PROJECT ID
 96680

SHEET TOTAL
 \$GP002 \$TOTALS

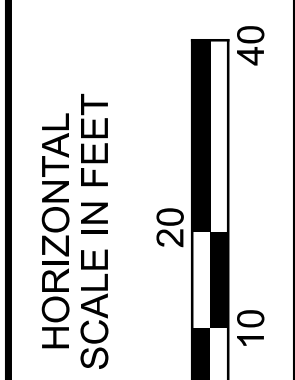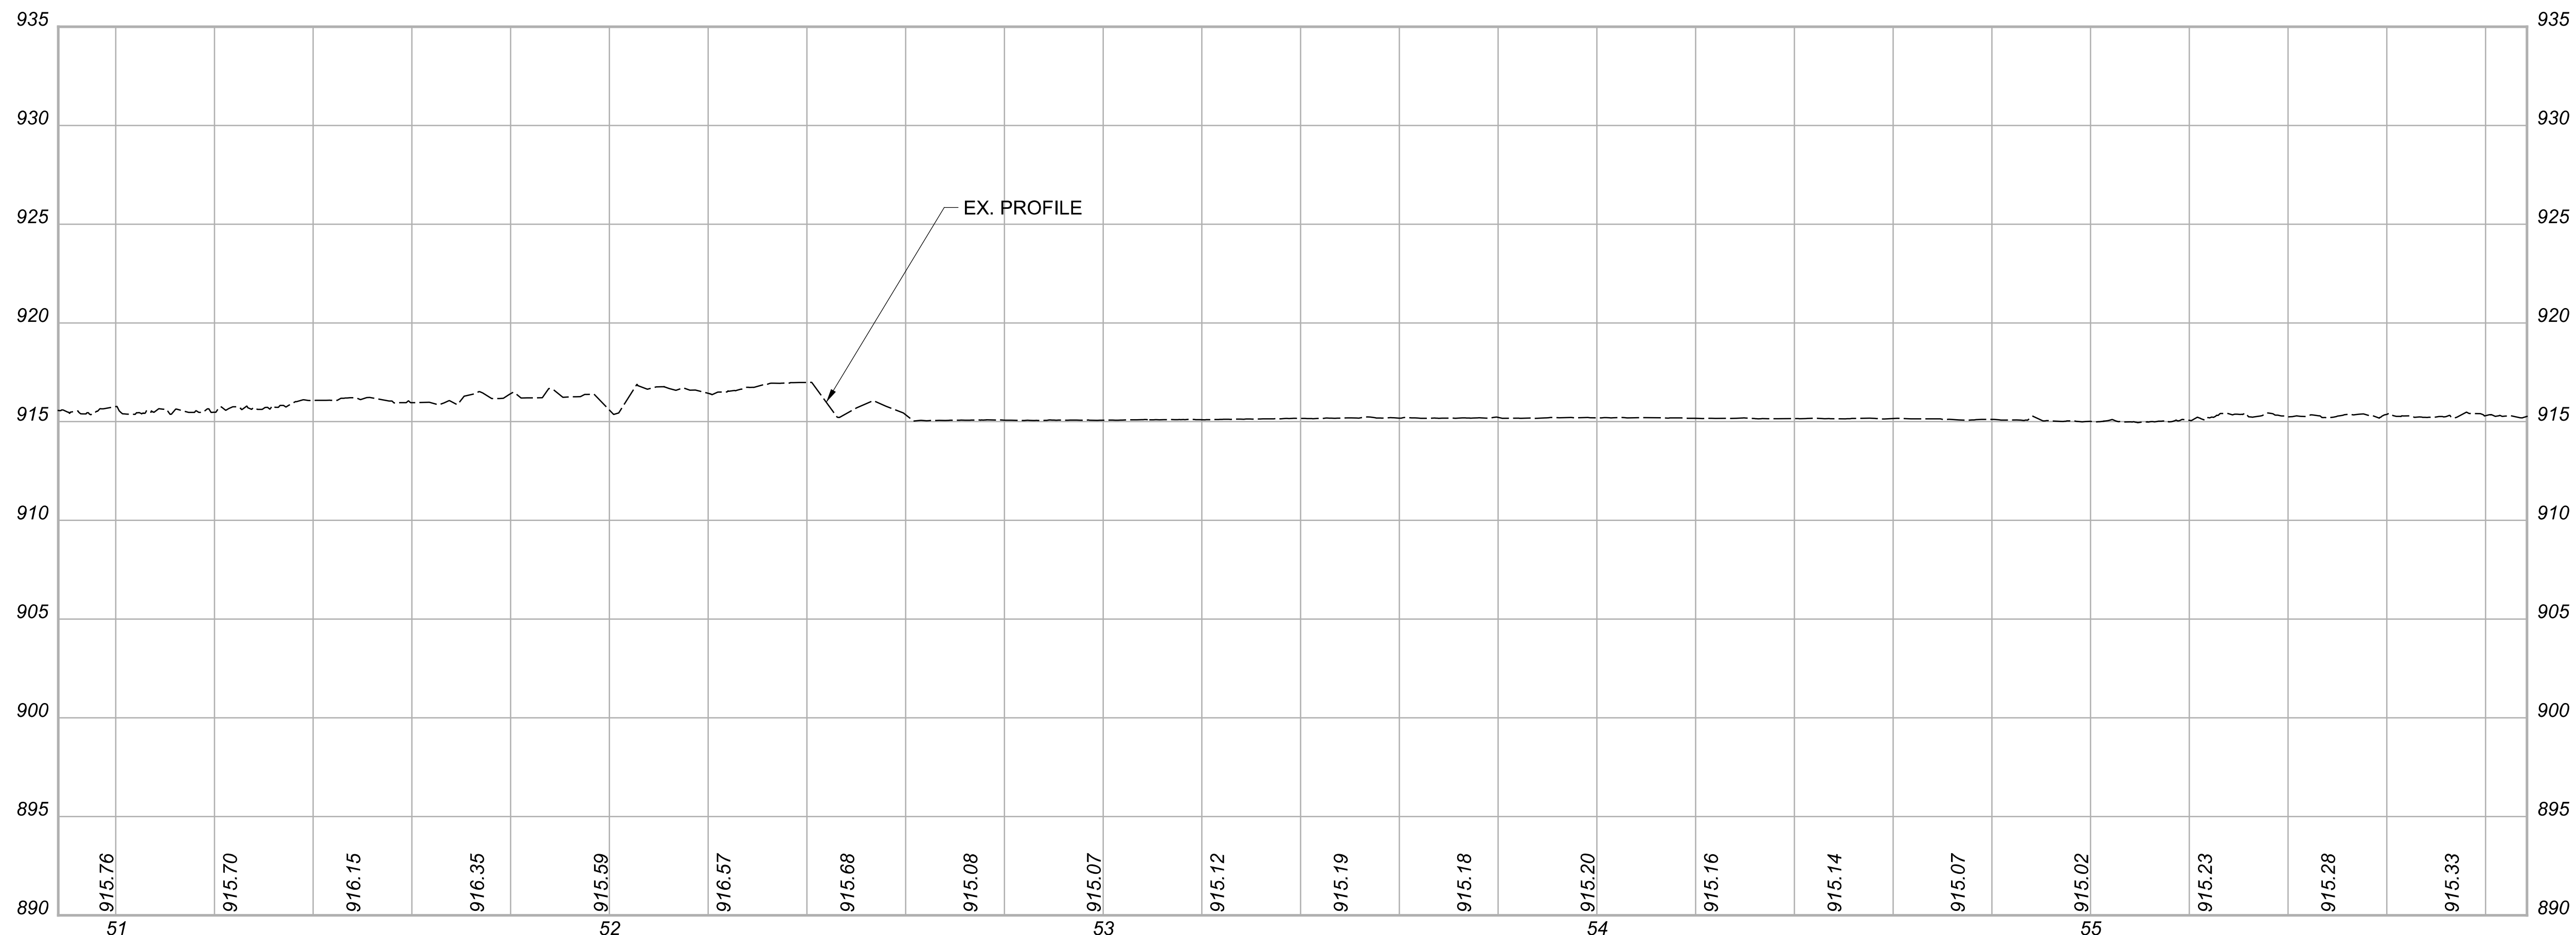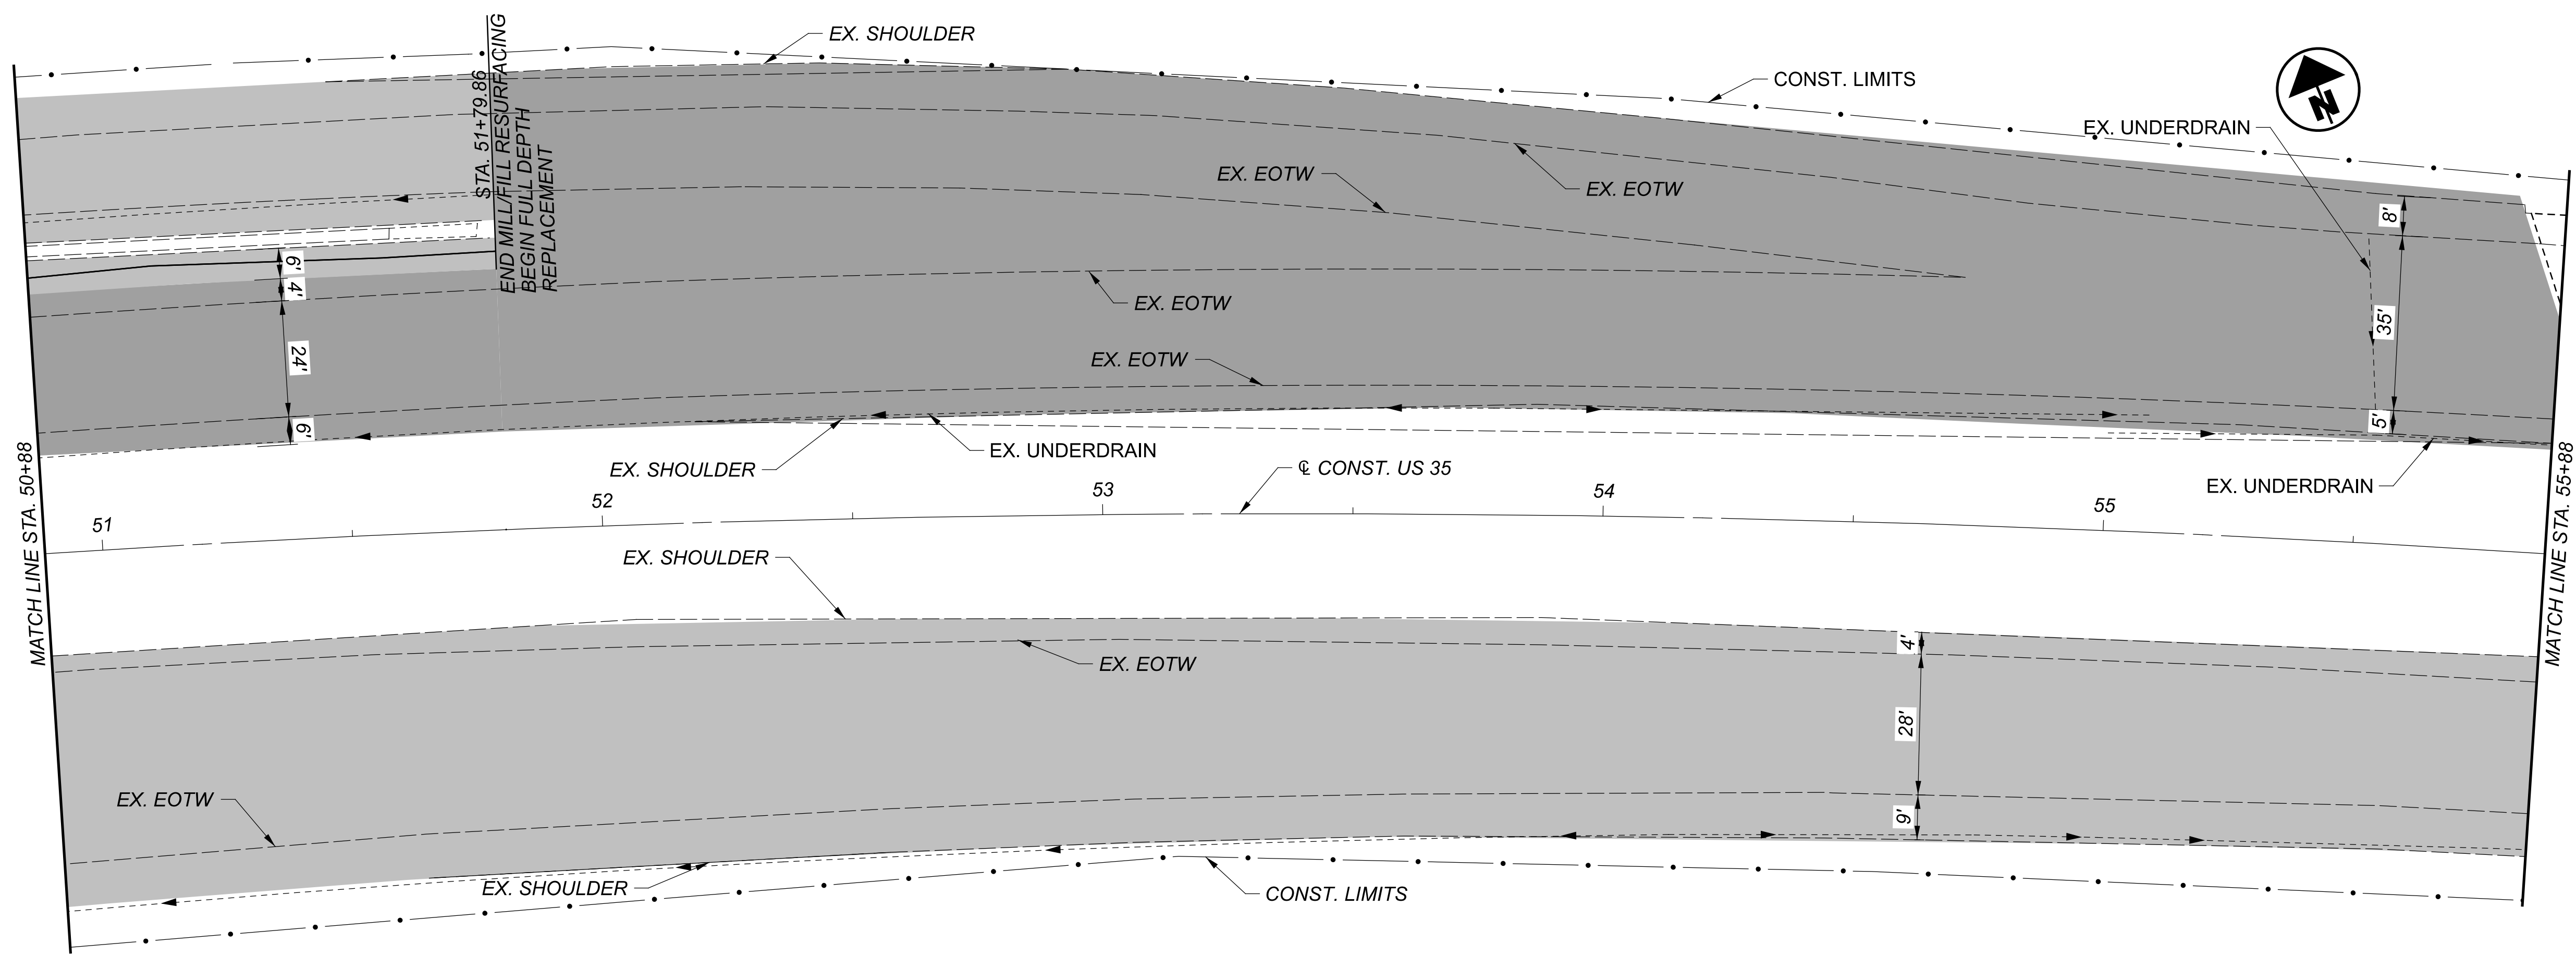

PLAN AND PROFILE - U.S. 35 FULL DEPTH PAVEMENT REPLACEMENT
 STA. 50+88 TO STA. 55+88

DESIGN AGENCY







DESIGNER
 GAT

REVIEWER
 XXX MM-DD-YY

PROJECT ID
 96680

SHEET TOTAL
 \$GPO02 \$TOTAL\$

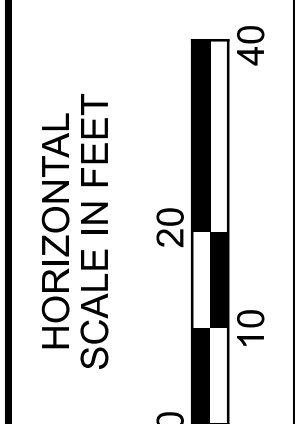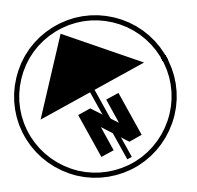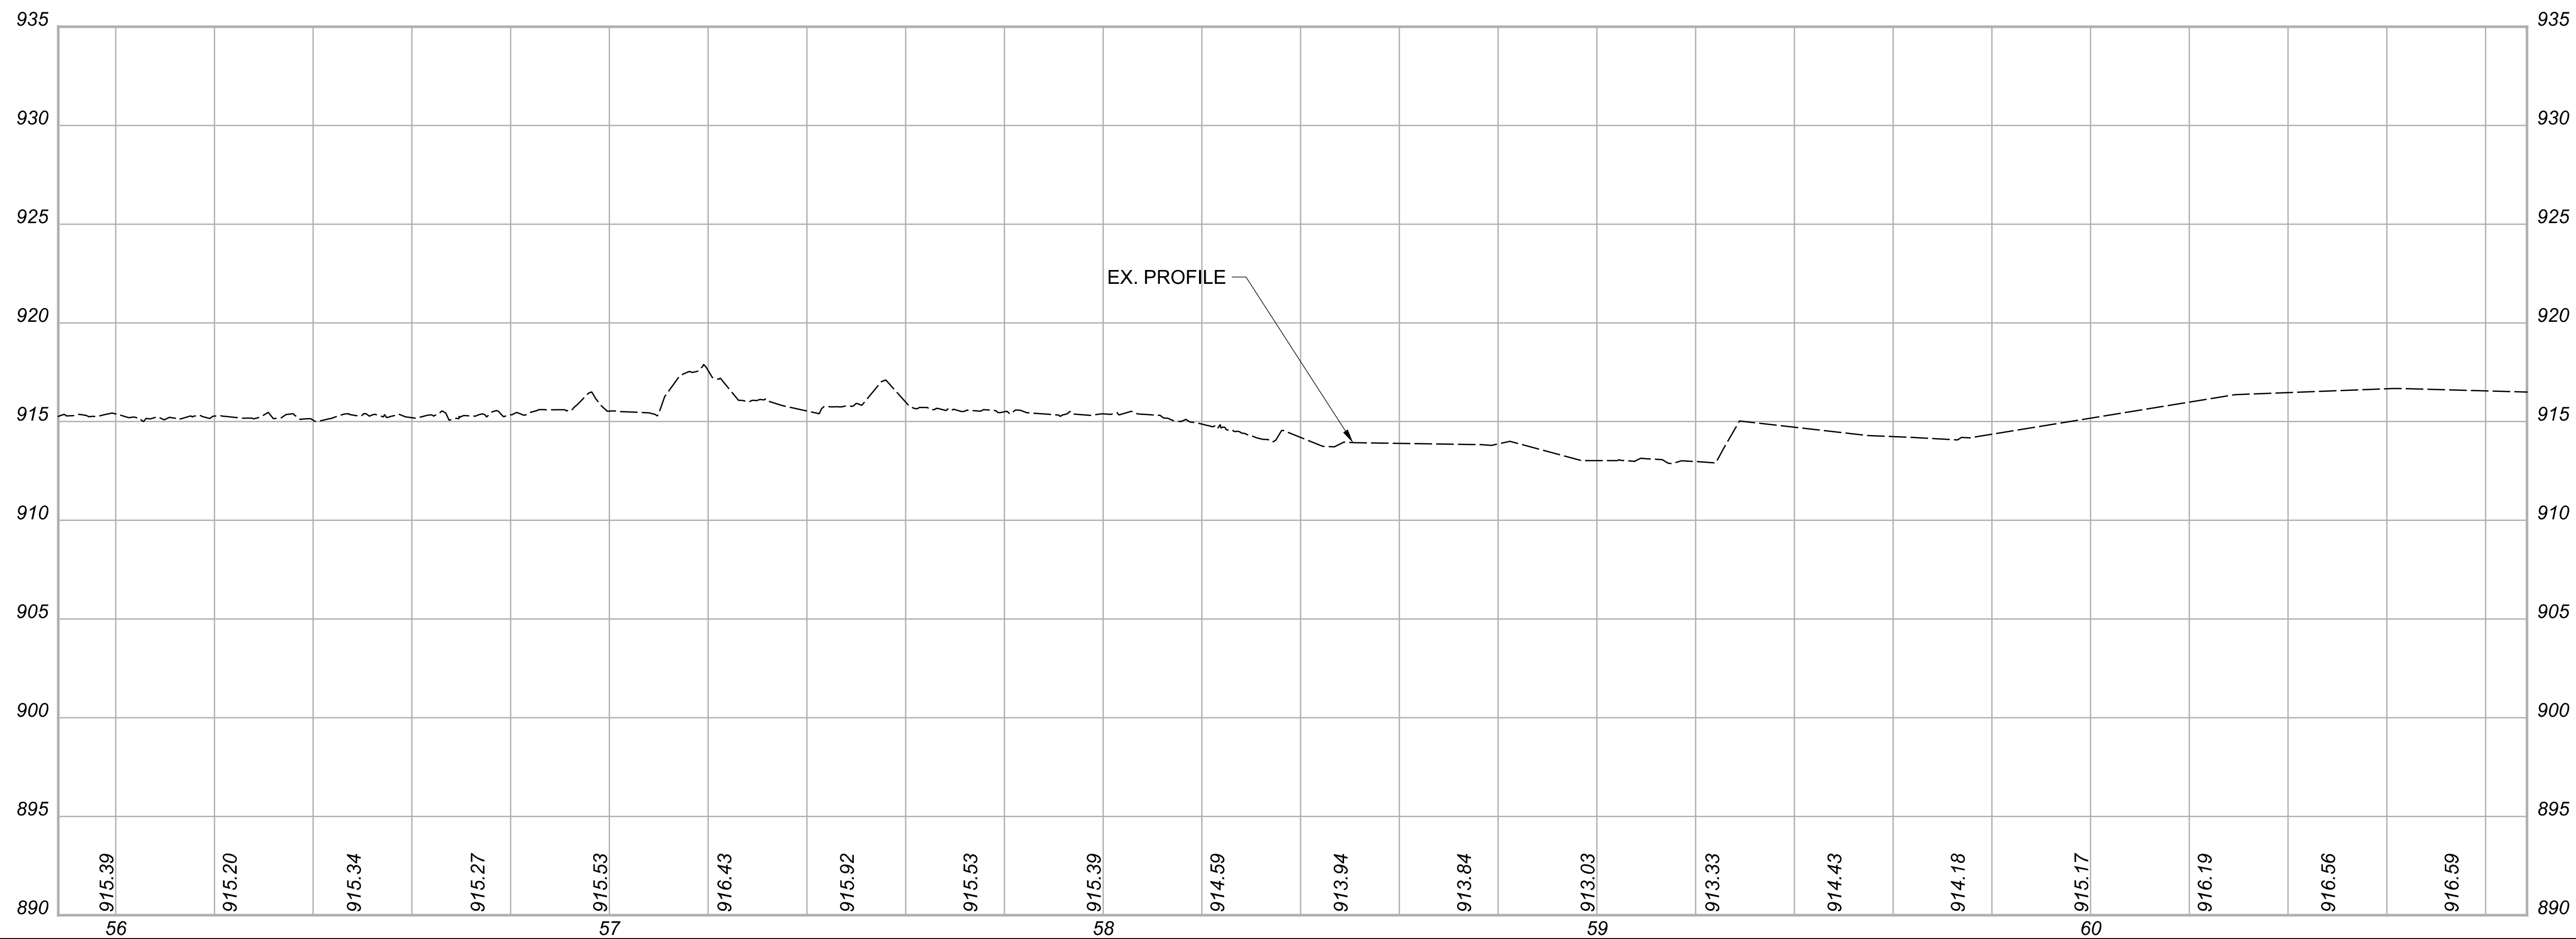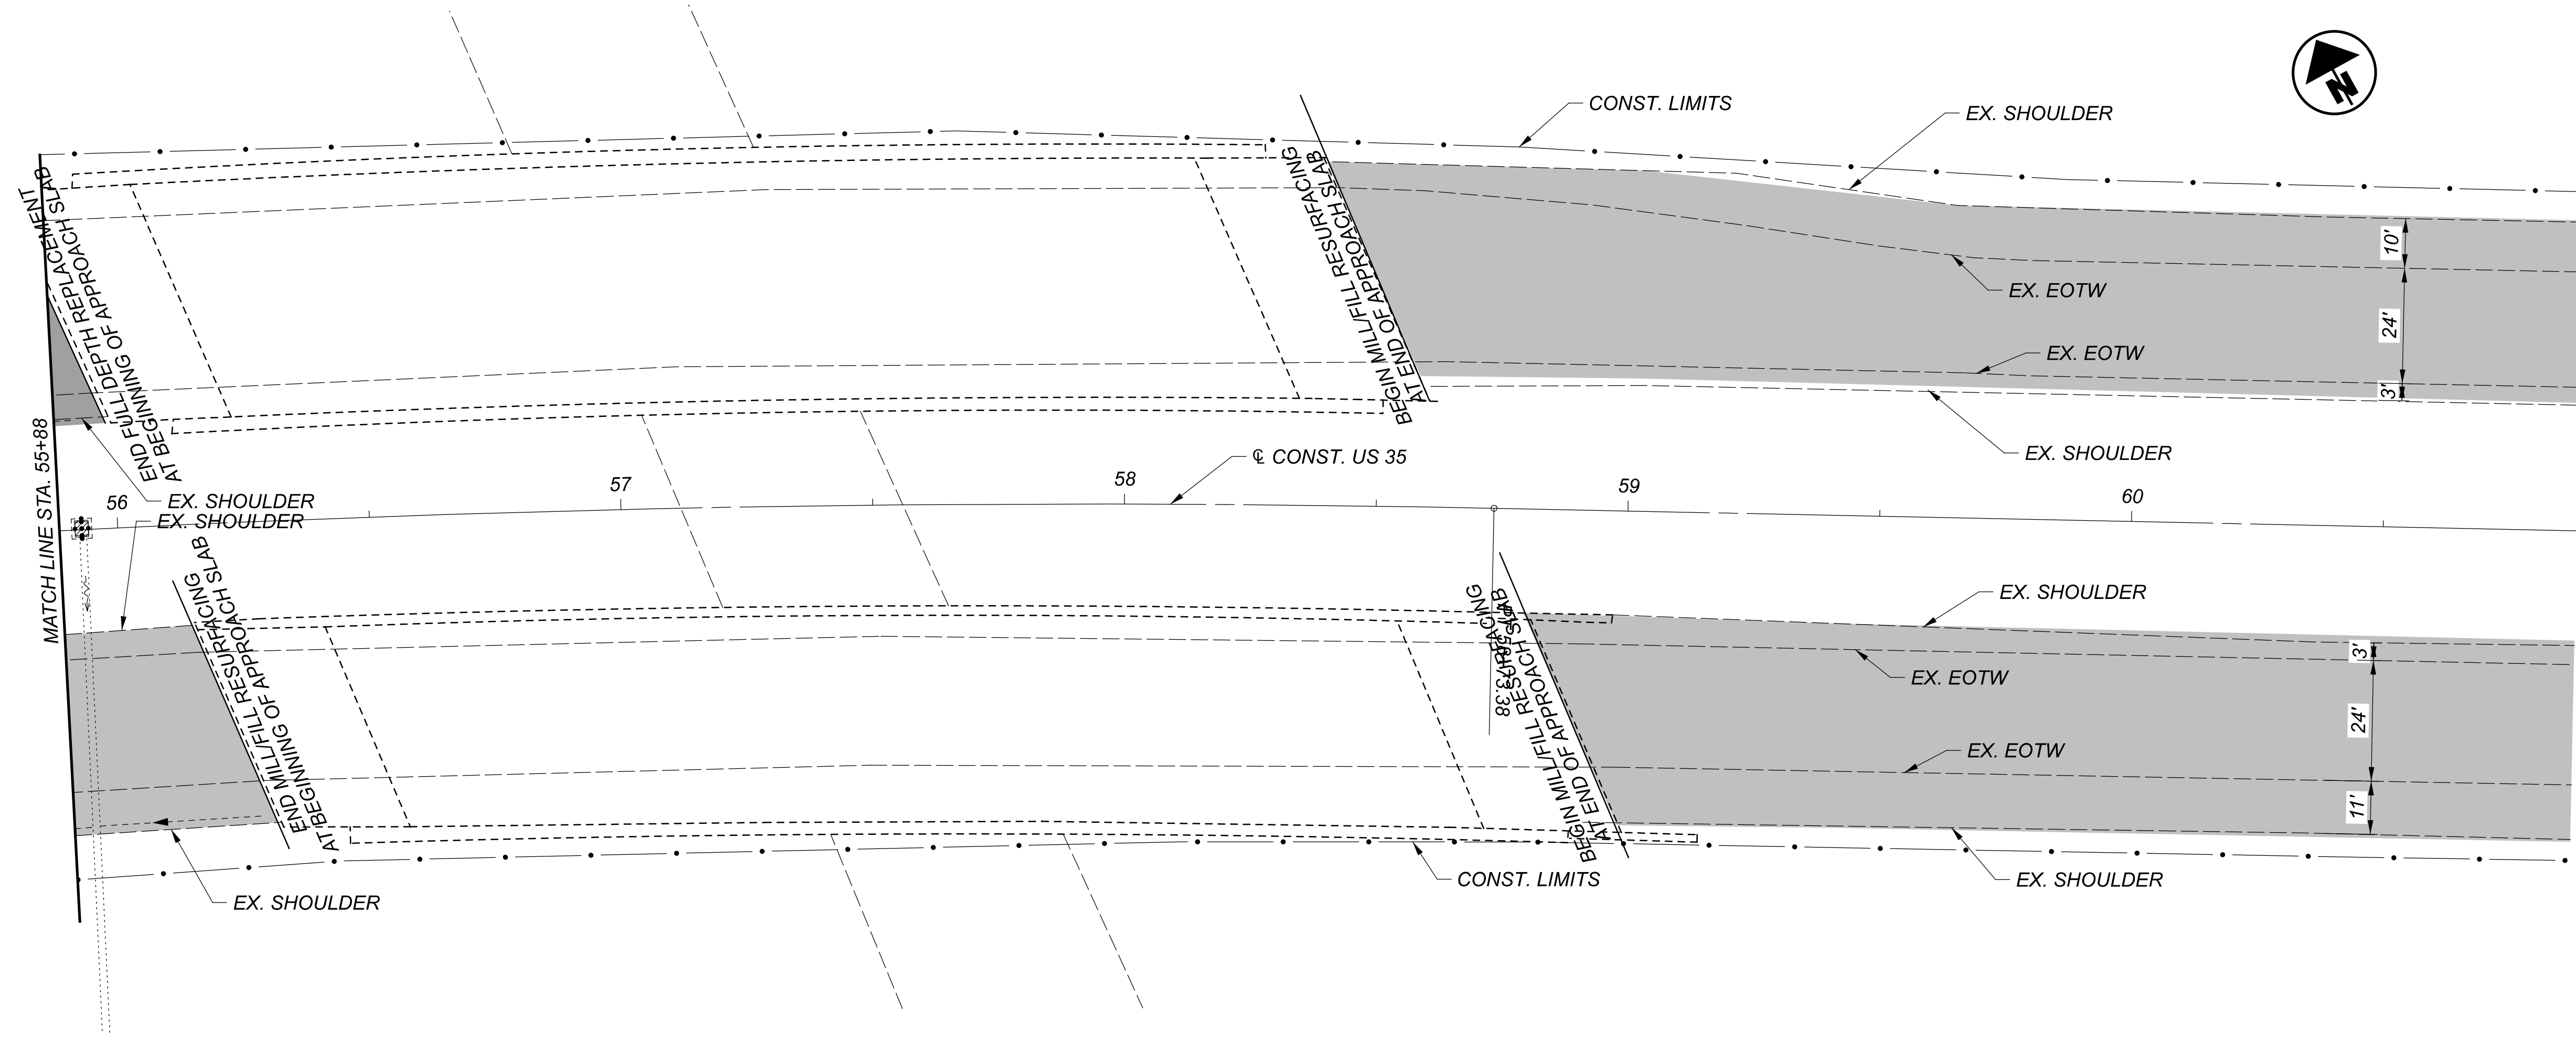

PLAN AND PROFILE - U.S. 35 FULL DEPTH PAVEMENT REPLACEMENT
 STA. 55+88 TO STA. 58+73.38

DESIGN AGENCY



DESIGNER
GAT

REVIEWER
XXX MM-DD-YY

PROJECT ID
96680

SHEET TOTAL
\$GP002 \$TOTALS