



DATE	REVIEWED	DRAWN	CHECKED
10/30/07	JB	YEH	MX
STRUCTURE FILE NUMBER	8302278L/8302294R		

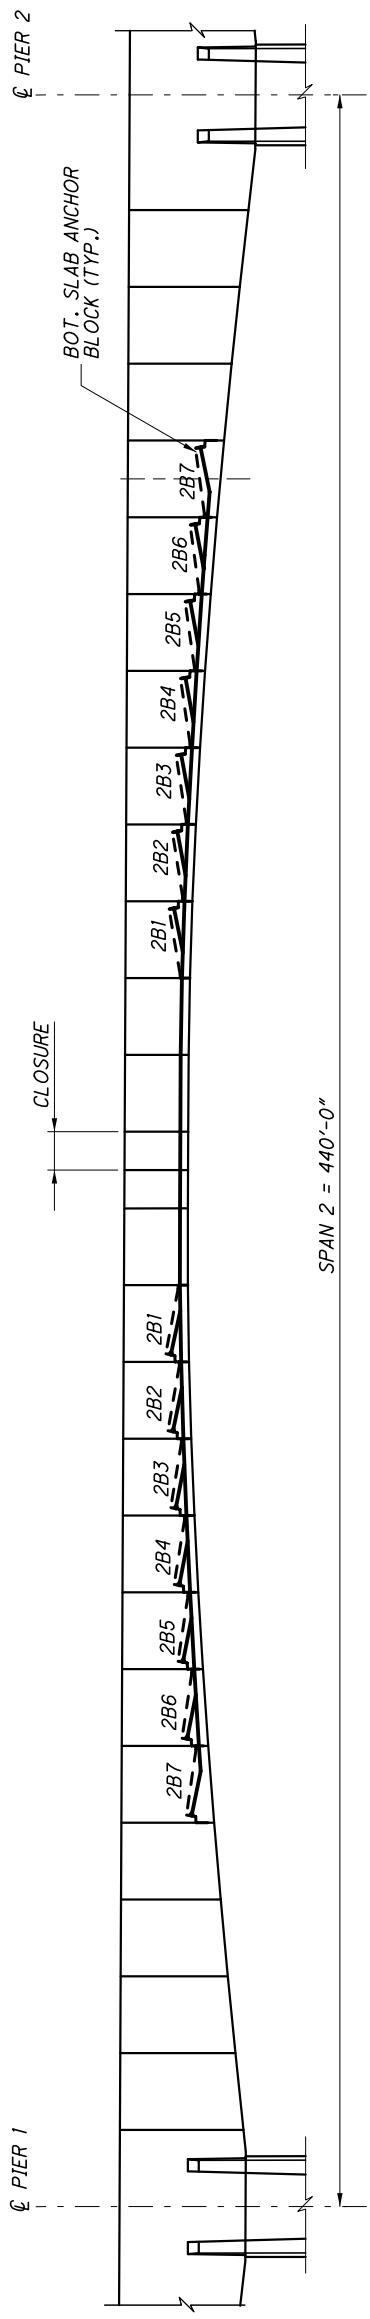

ELEVATION
(SPAN 2 SHOWN, SPAN 3, AND SPAN 4 ARE SIMILAR)

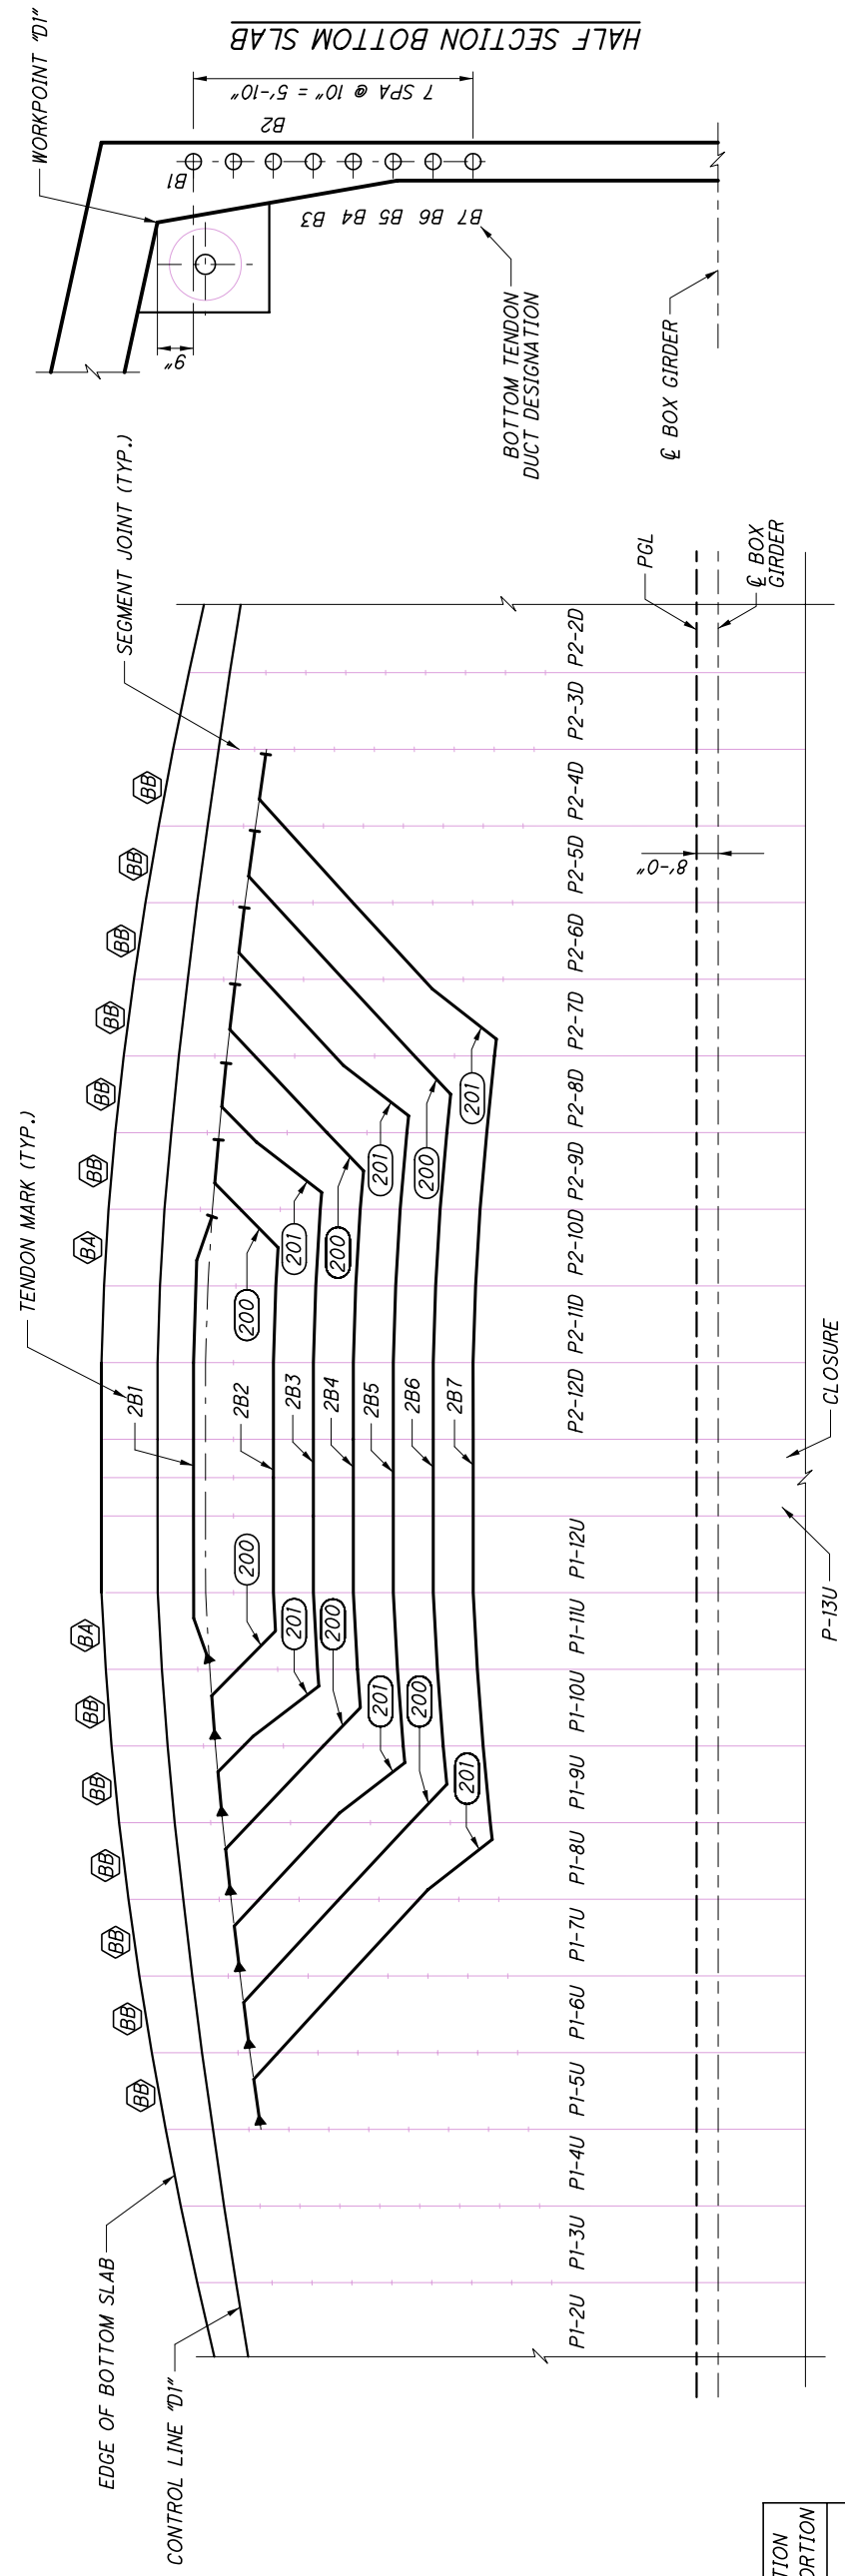

TENDON MARK	DUCT DESIGNATION FOR STRAIGHT PORTION
2B1	B1
2B2	B2
2B3	B3
2B4	B4
2B5	B5
2B6	B6
2B7	B7

HALF PLAN BOTTOM SLAB
(VERTICAL SCALE EXAGGERATED FOR CLARITY)
(SPAN 2 SHOWN, SPAN 3 AND SPAN 4 ARE SIMILAR)

LEGEND

- NON-STRESSING END
- STRESS END
- BOTTOM SLAB TENDON DEVIATION
- ⬡ BOTTOM SLAB ANCHOR BLOCK TYPE
- B — BOTTOM SLAB TENDON
- CANTILEVER NO. OR SPAN NO.
- 2B2

FIGURE 1-7: BOTTOM SLAB TENDON - 2

NOTES:

1. FOR NOTES, SEE NOTES ON SHEET 104 OF 204.