
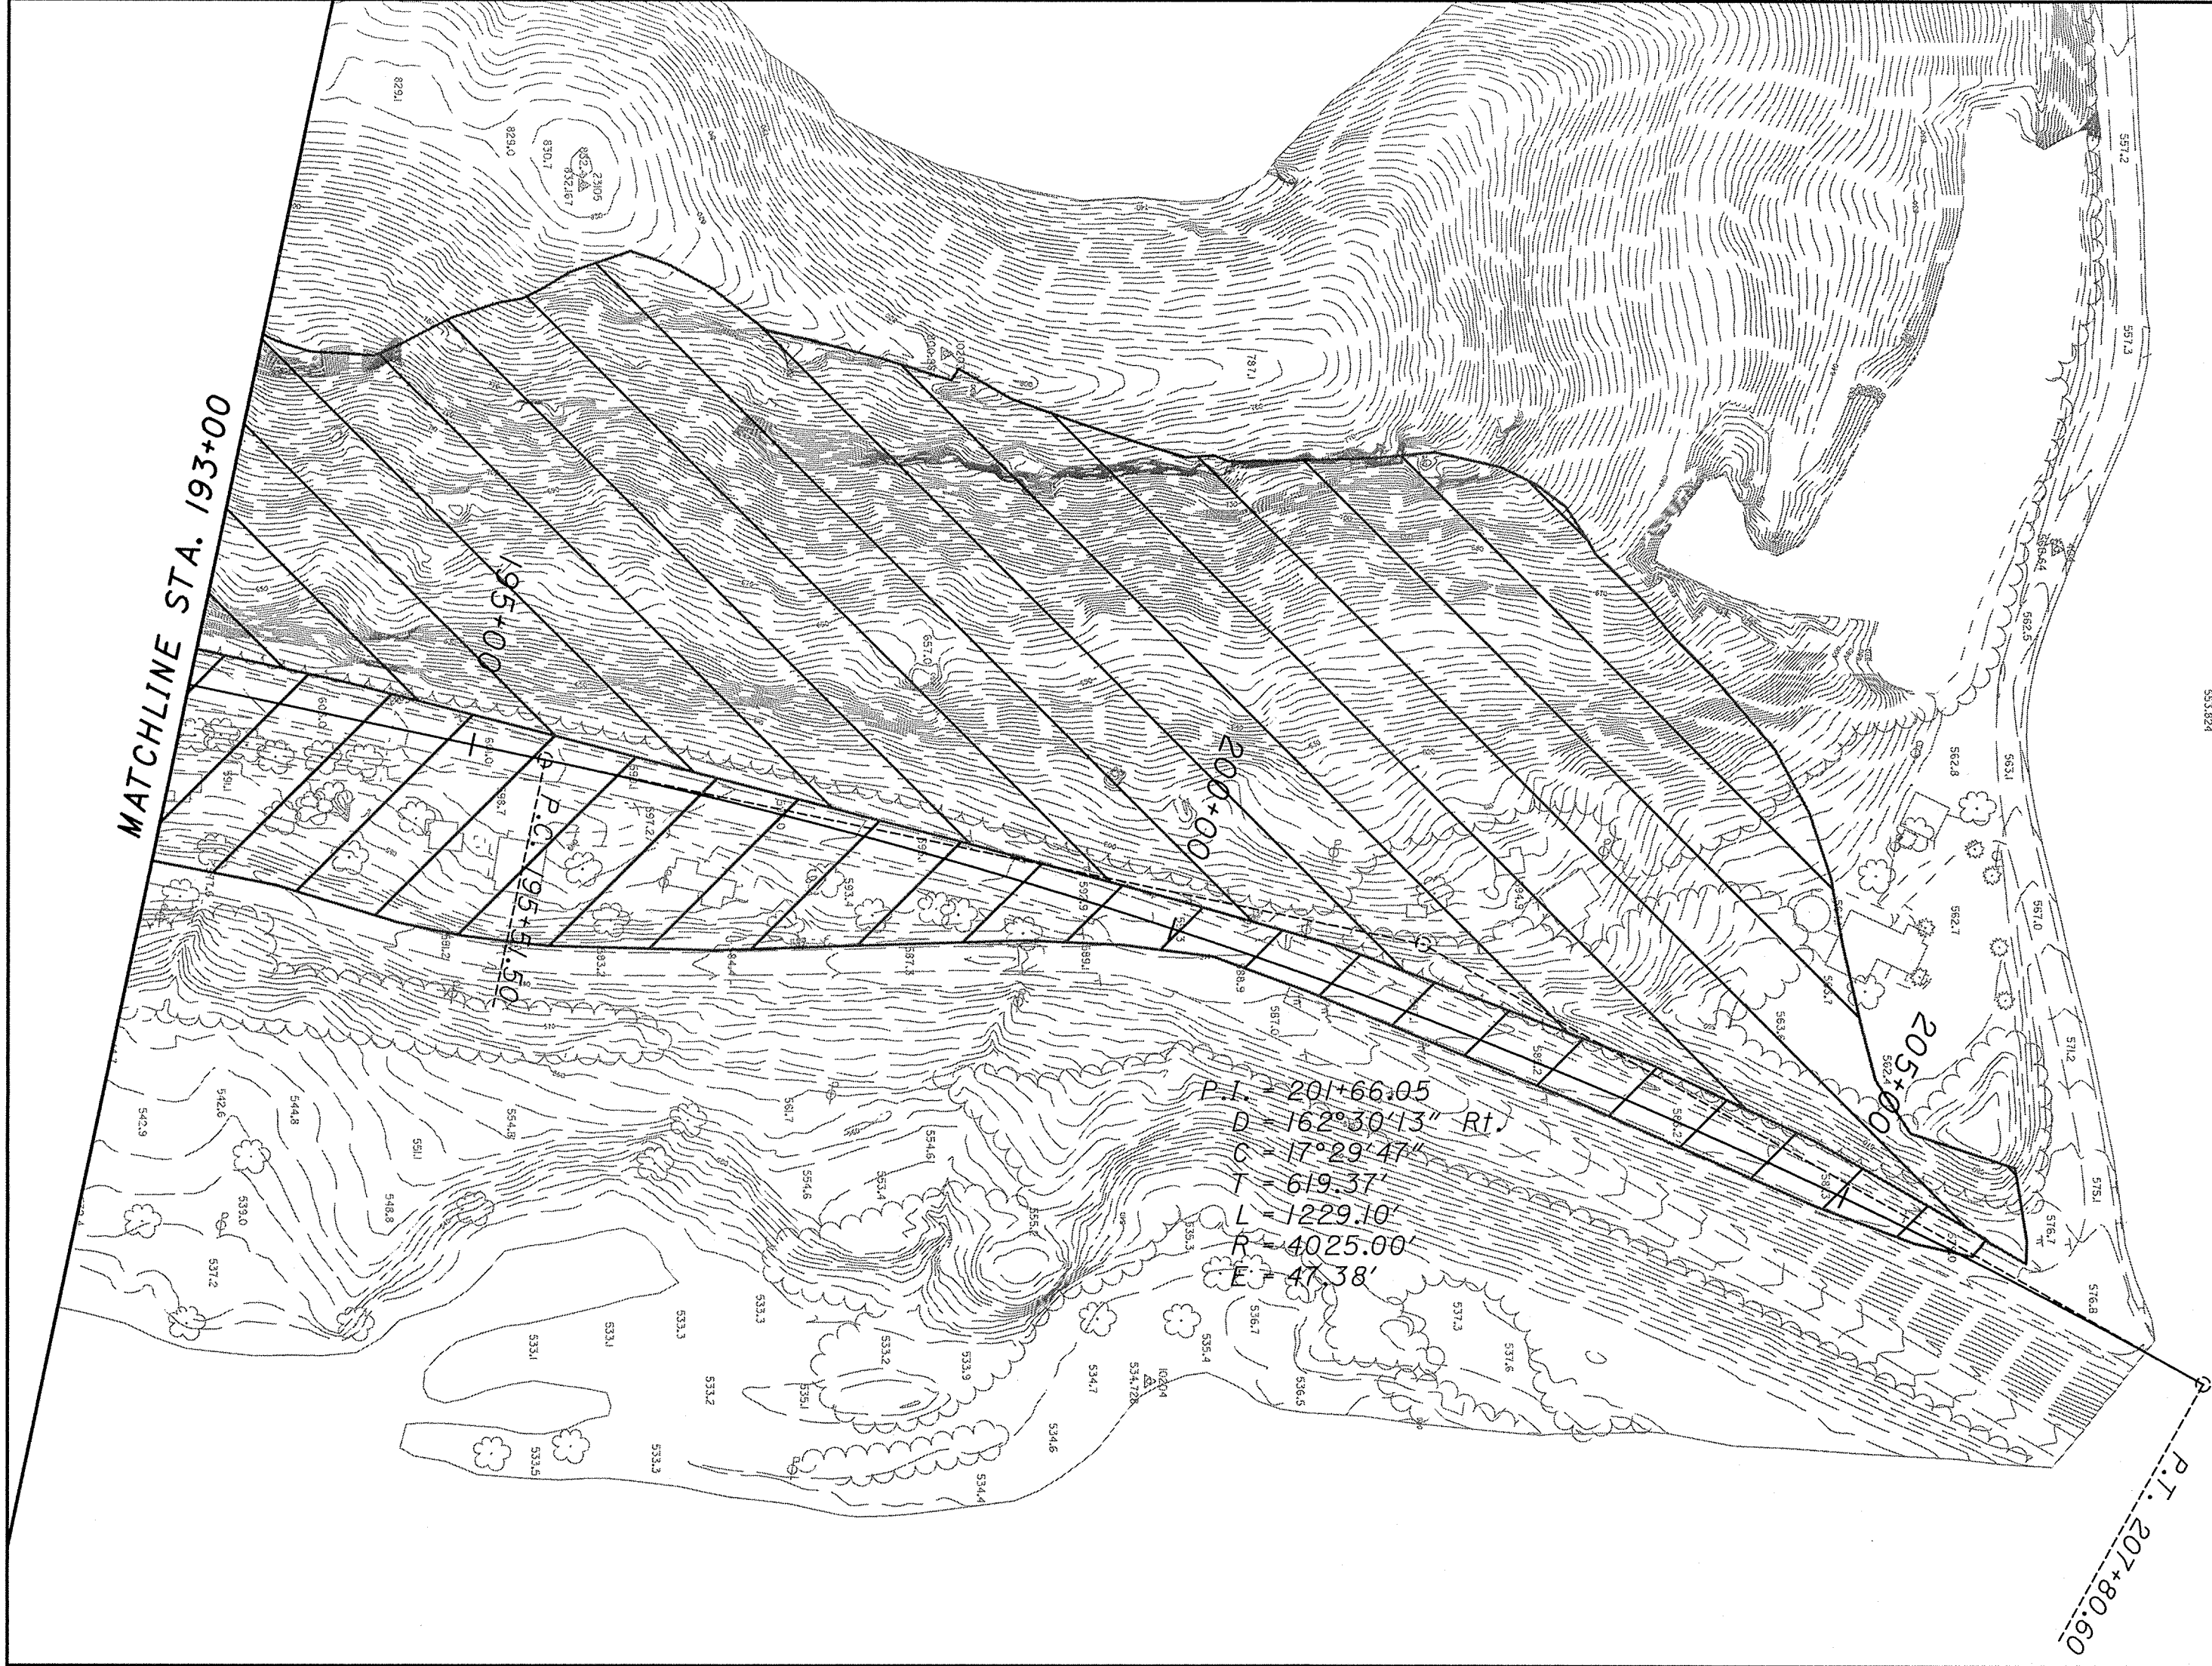


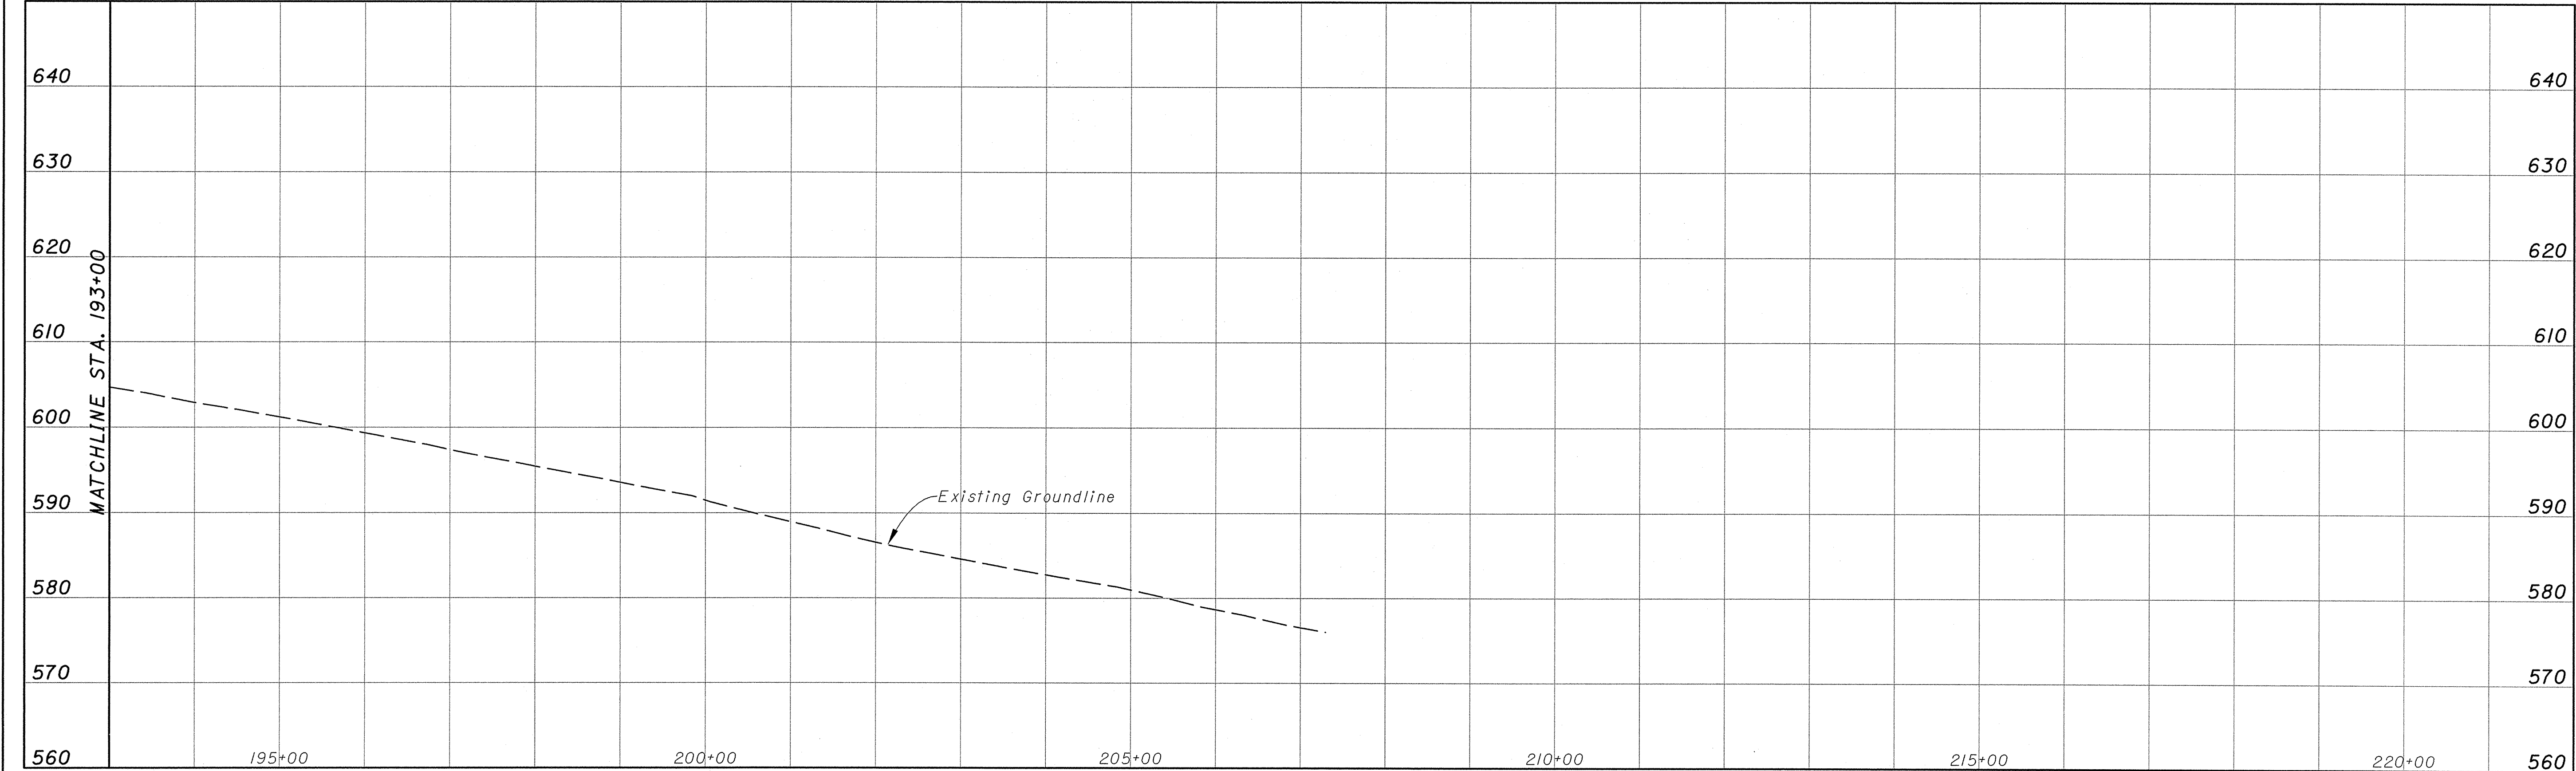

C:\2003055\PPSHT5.DGN

LAW-7-17.40/18.45

LAWRENCE CO. OHIO

PLAN AND PROFILE

STA. 193+00.0 TO STA. 207+25.5

CALCULATED  
T.J.

CHECKED  
JOB

0 100 200  
HORIZONTAL  
SCALE IN FEET

N

7

13