
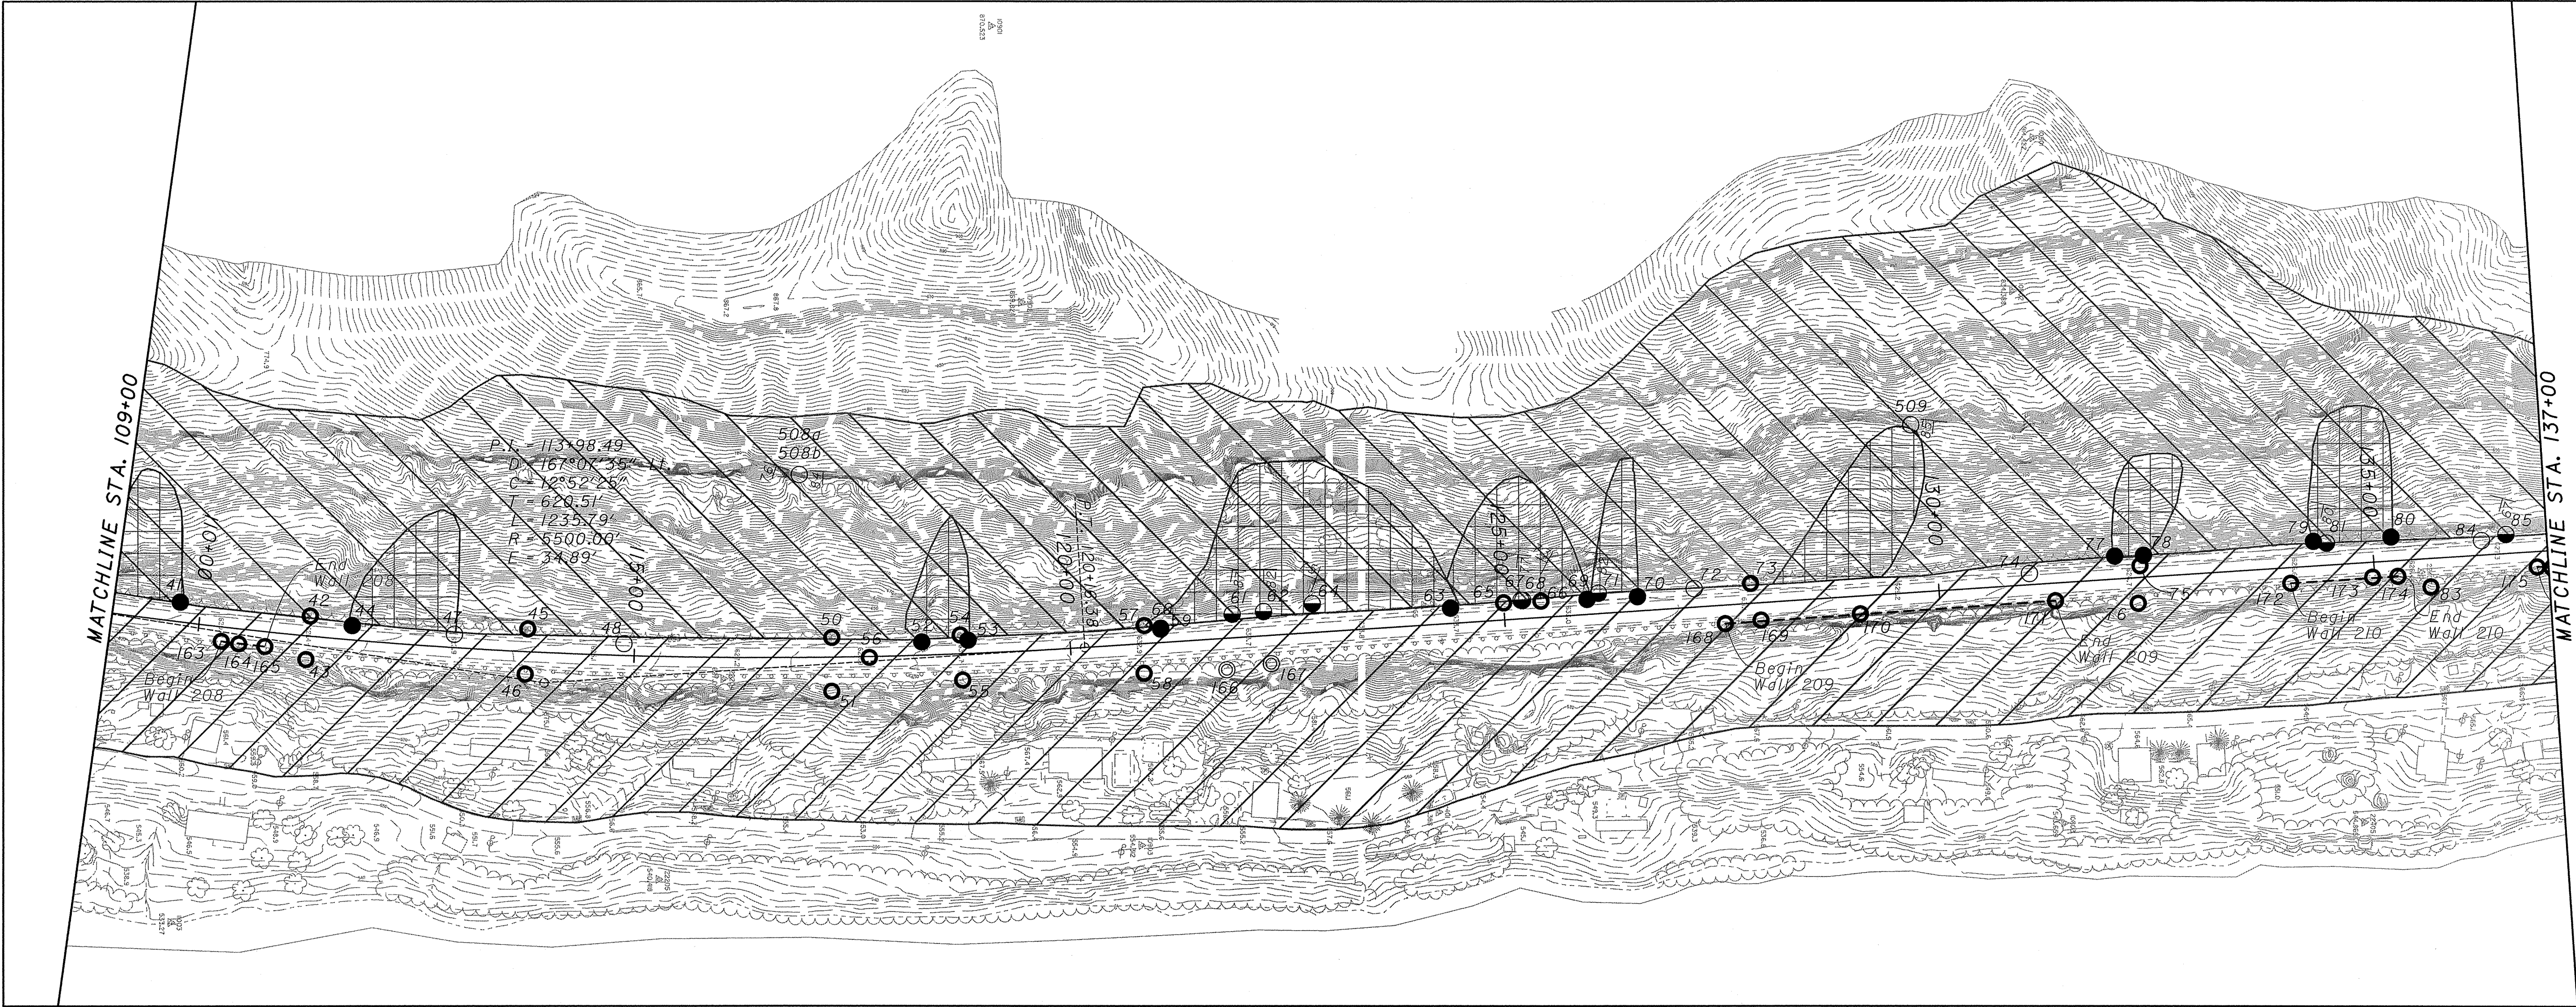


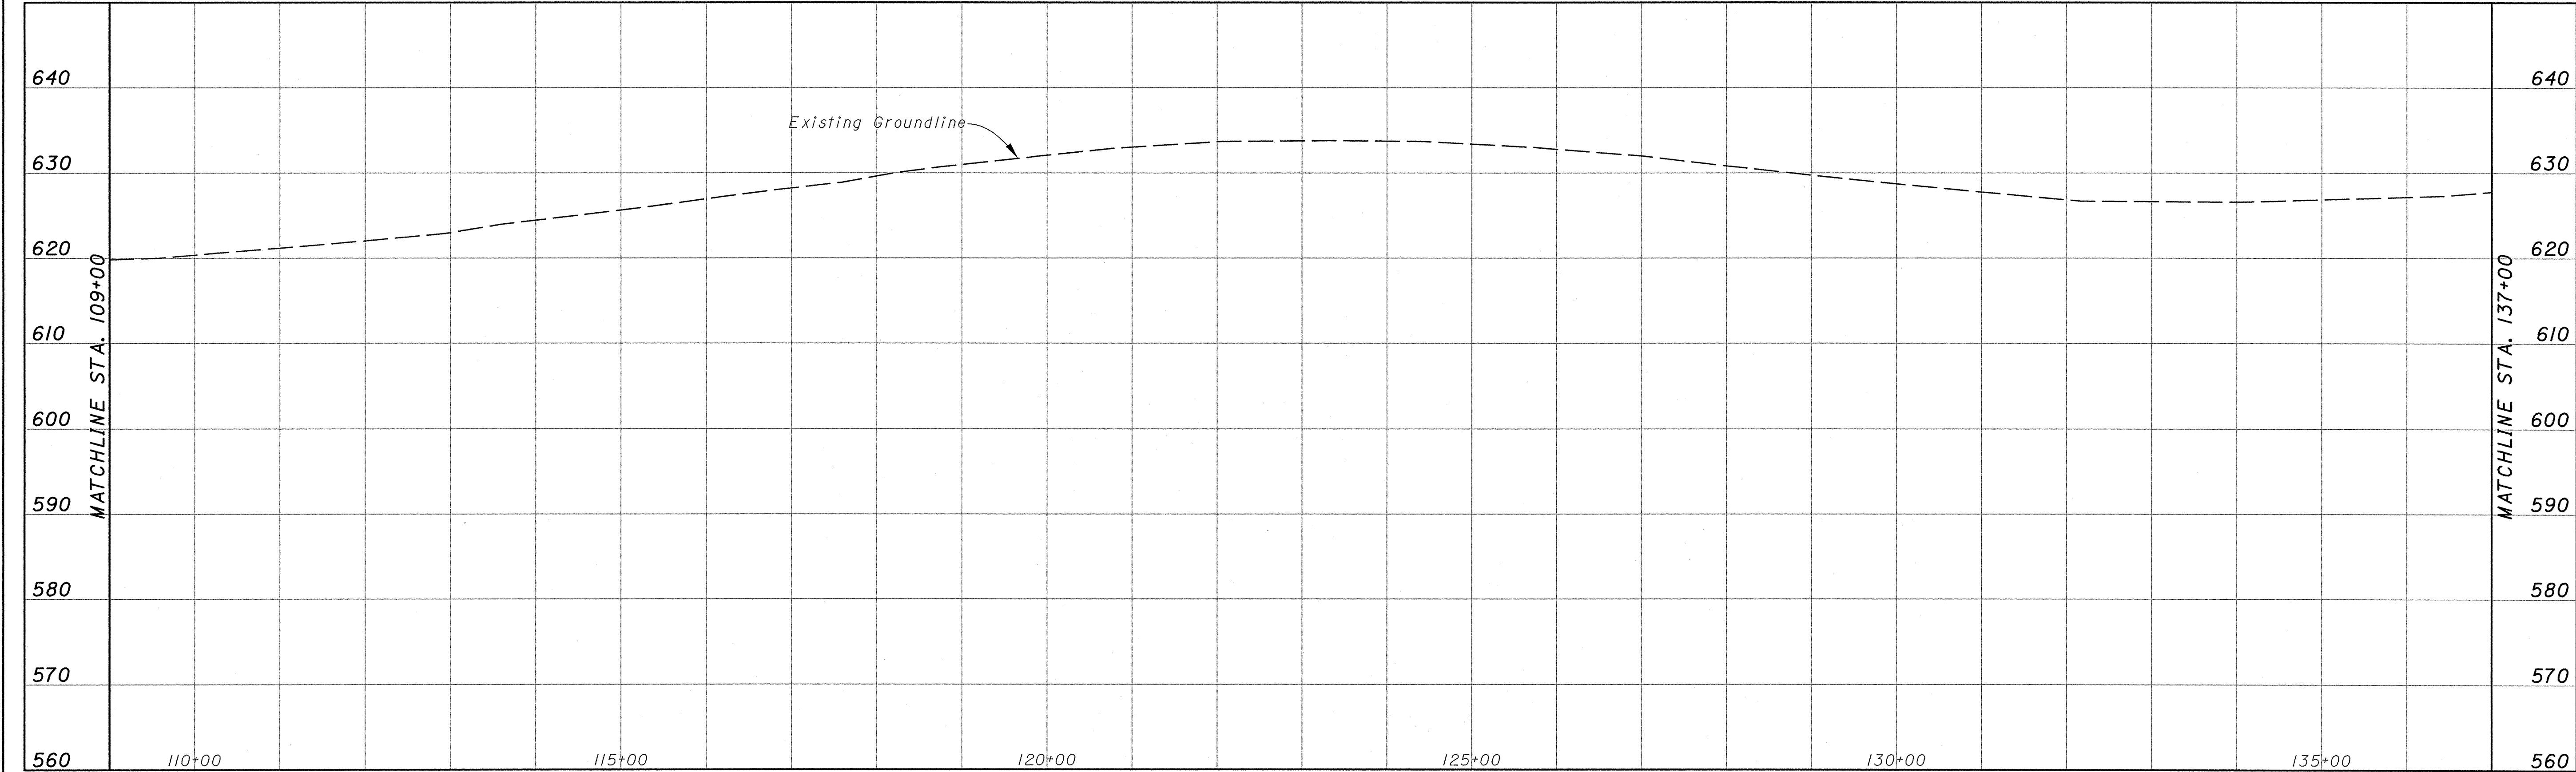

CALCULATED TJ		CHECKED JDB	N 0 50 100 HORIZONTAL SCALE IN FEET
LAW-7-17.40/18.45 LAWRENCE CO. OHIO			
PLAN AND PROFILE STA. 109+00.0 TO 137+00.0			4 13