
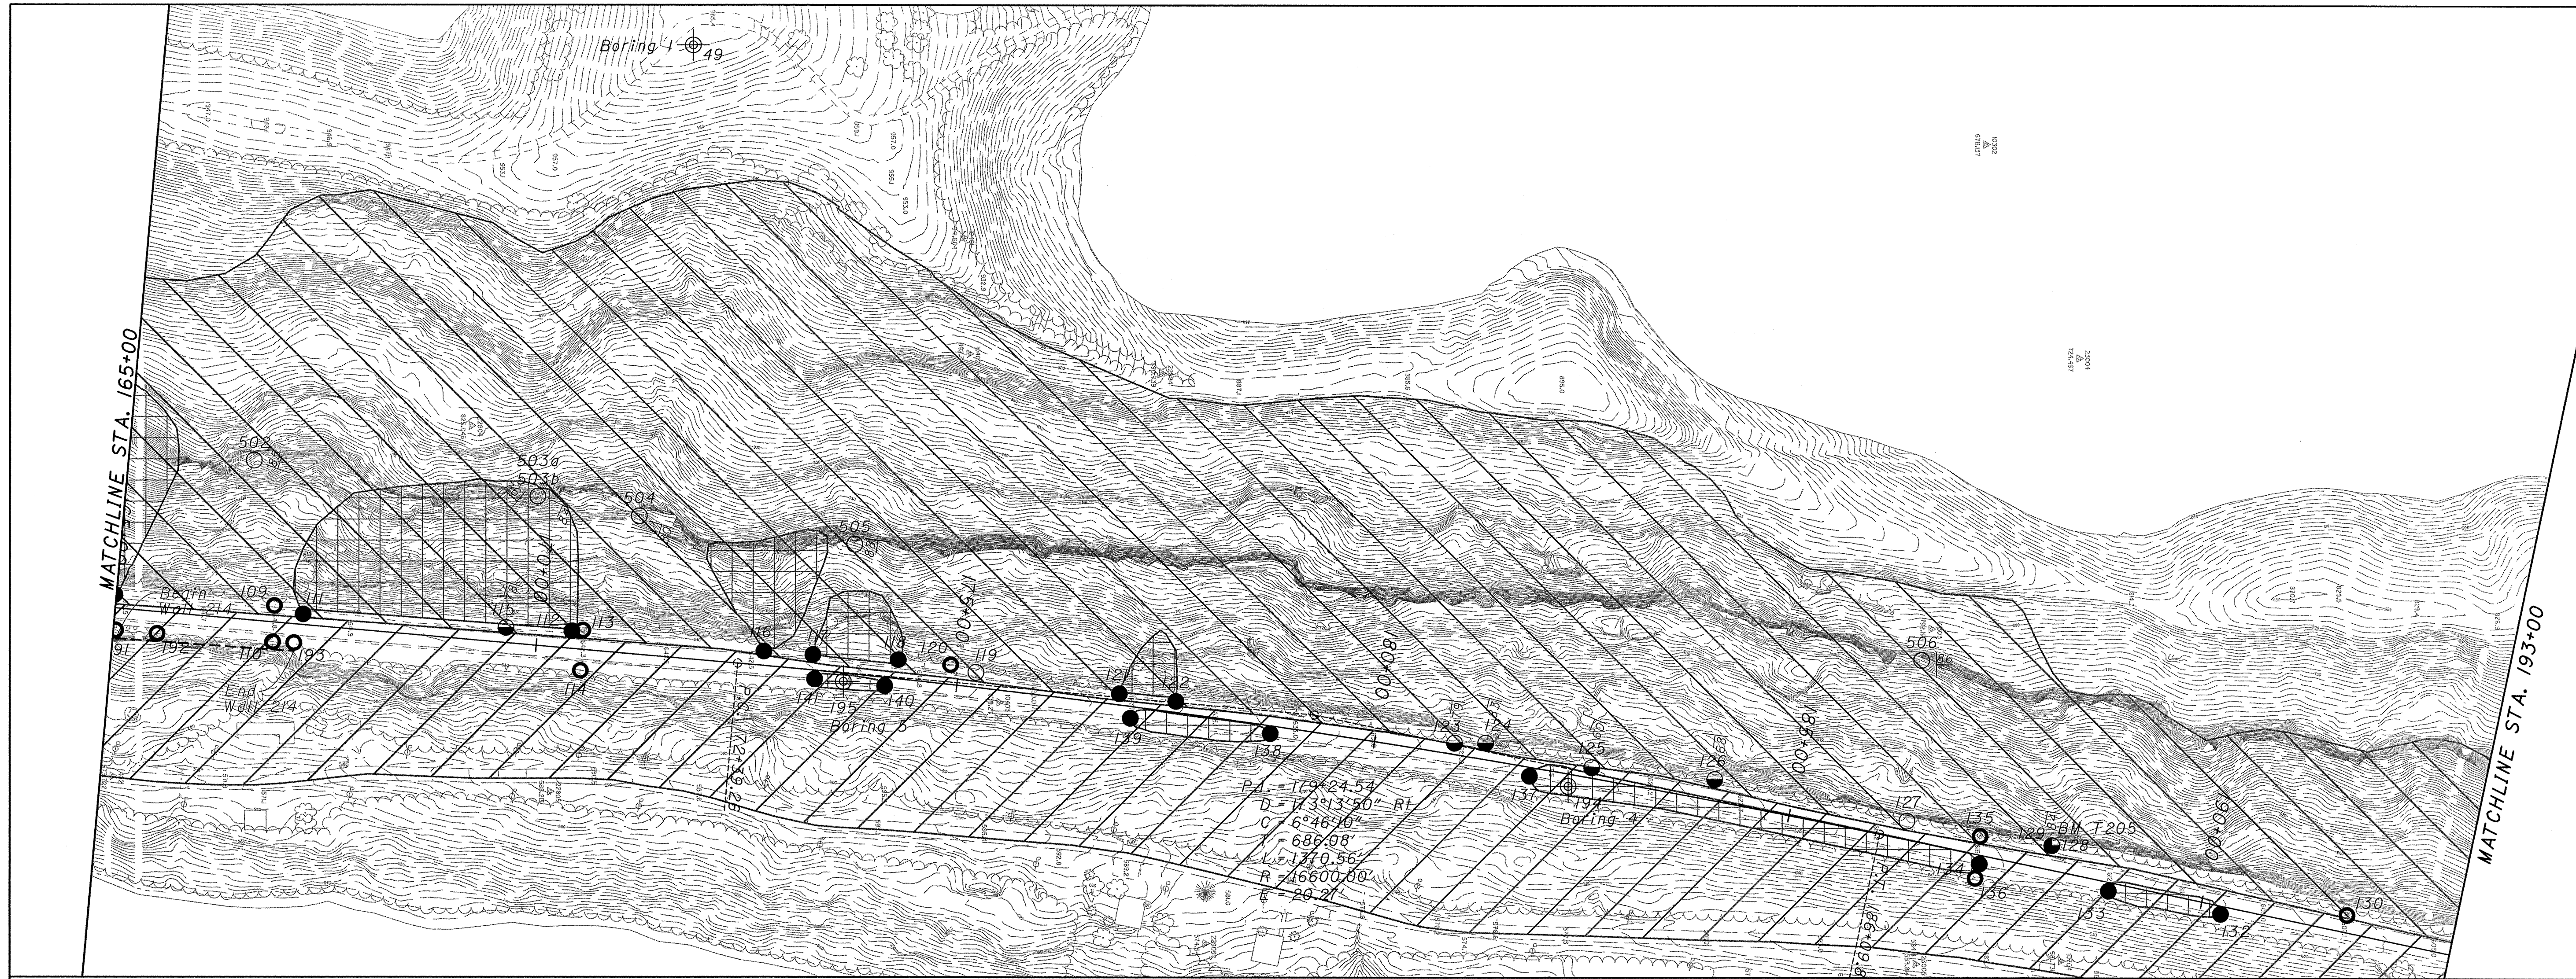


PLAN AND PROFILE
STA. 165+00.0 TO STA. 193+00.0

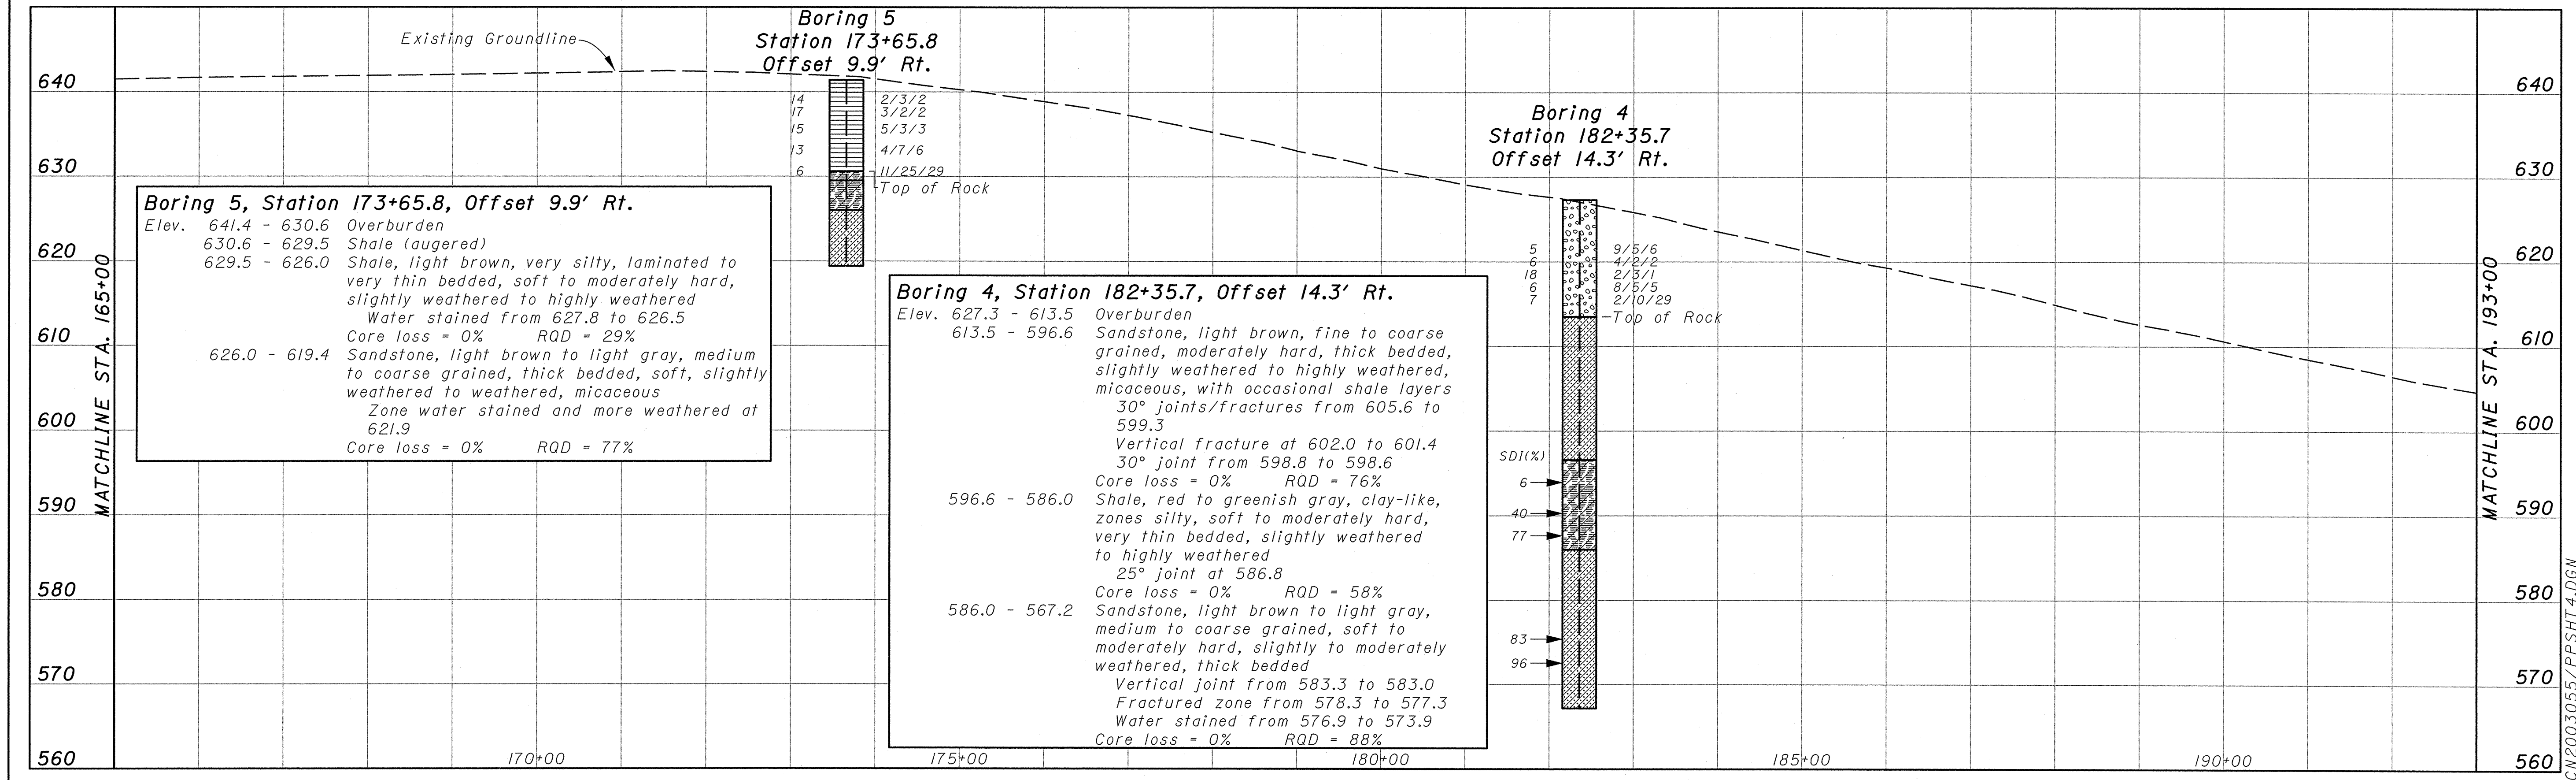

LAW-7-17.40/18.45
LAWRENCE CO. OHIO