








LEGEND

- CONCRETE SIDEWALK 5'-0" WIDE X 5" THICK OVER OLD WALKS.
- 5'-0" / 5" CONCRETE SIDEWALK 5'-0" WIDE X 5" THICK. DEMO OLD AND REPLACE
- CONCRETE SIDEWALK TO REMAIN
- CONCRETE SIDEWALK 5'-0" WIDE X 5" THICK. EXCAVATE, BASE & POUR
- AGGREGATE TRAIL 5'-0" WIDE
- - - EXISTING AGGREGATE TRAIL CONNECTOR ALONG EXISTING ROAD
- ASPHALT FULL DEPTH
- BIKE LANES & BIKE TRAIL (SR 95)
-  CONCRETE APRON 7" THICK
-  CATCH BASIN
-  BIO SWALE
-  TRENCH DRAIN
-  CROSSWALK

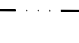

I:\InRoads\Public\Projects\1750_C1852_CDOT_Sanitary_Hygiene_and_Historic_Bridge_Sanitary_Design\1750-Aerials_and_Design\1750\1750-ES&A\MAP.dwg
 PLOTTED: 12/27/2022 4:15:04 PM BY: Sarah Bi... PLOTSTYLE: WPLP22.dwt

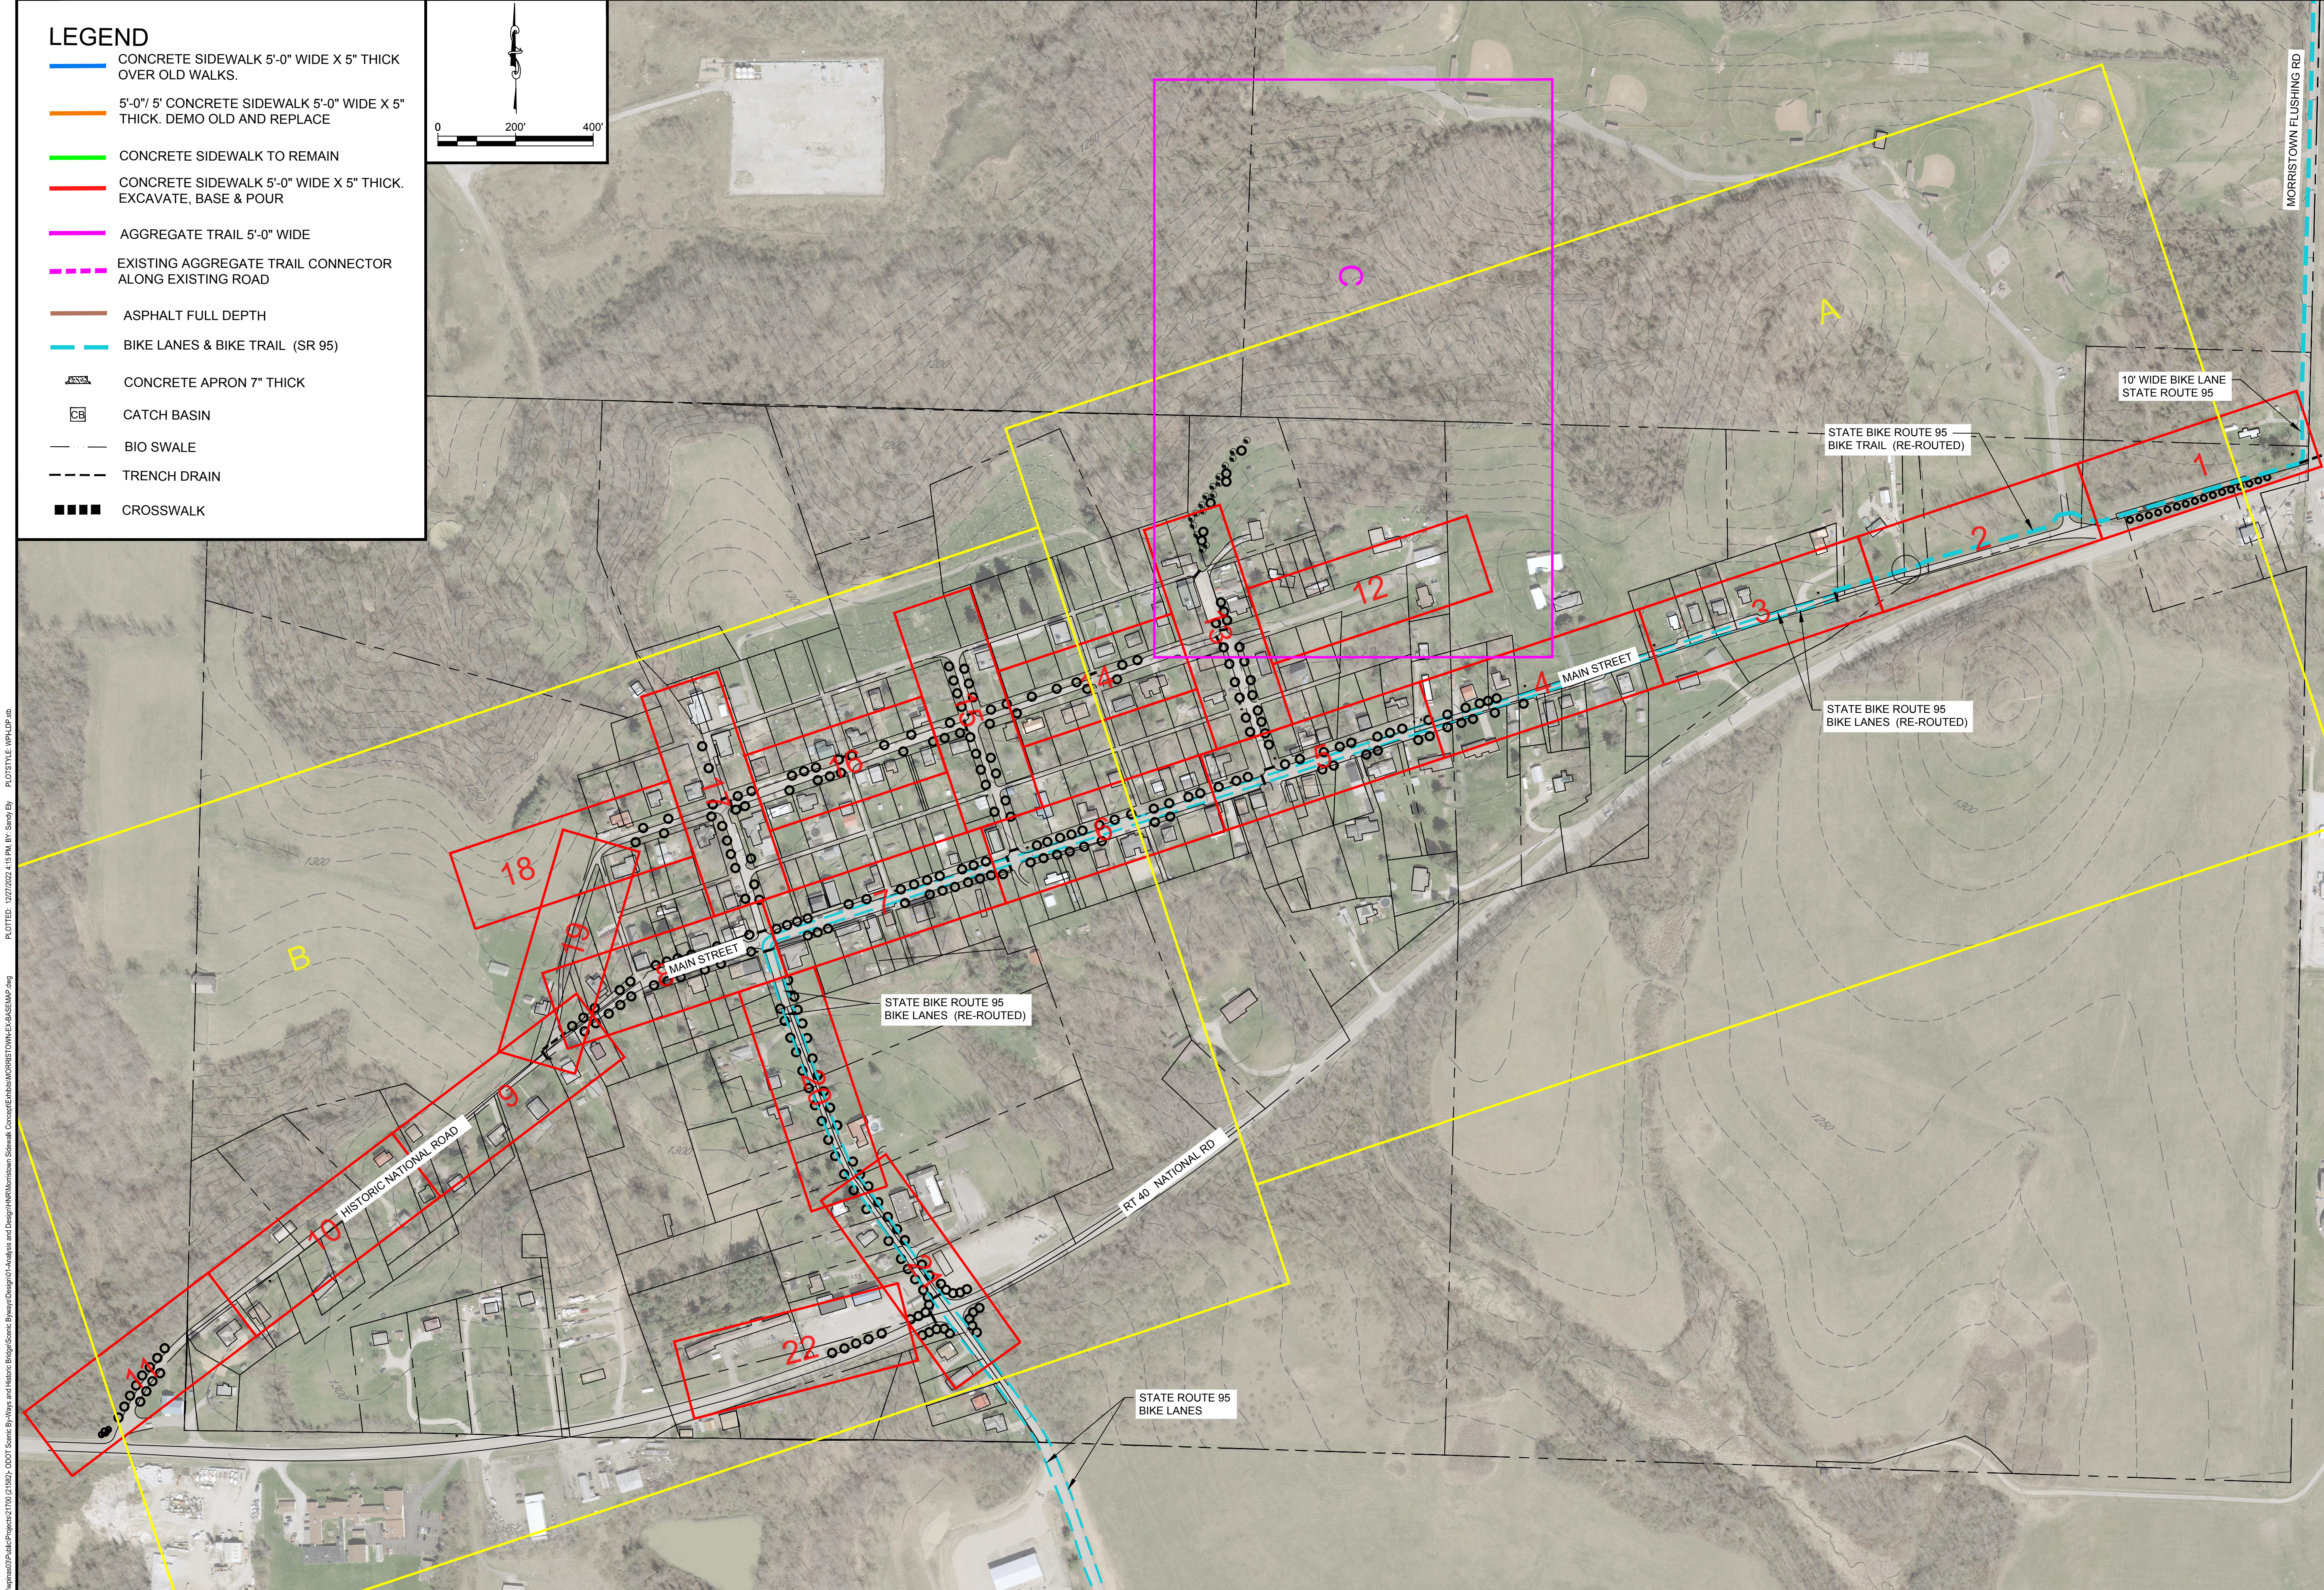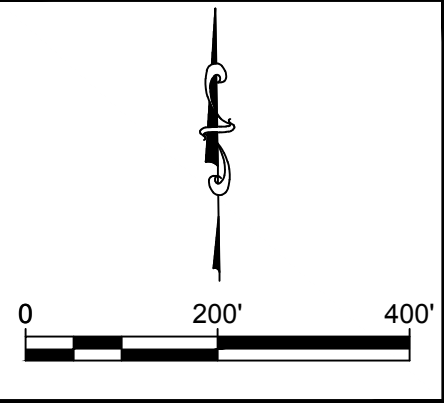

WALLACEPANCHER GROUP
 144 Emeryville Drive, Suite 200
 Cranberry Township, PA 16066
 Phone: (724) 981-0155
 www.wallacepancher.com
PROJECT:
 MORRISTOWN OHIO TAP PROJECT
 MORRISTOWN, OH 43759

PREPARED FOR:

SEAL:



REVISION INFORMATION:









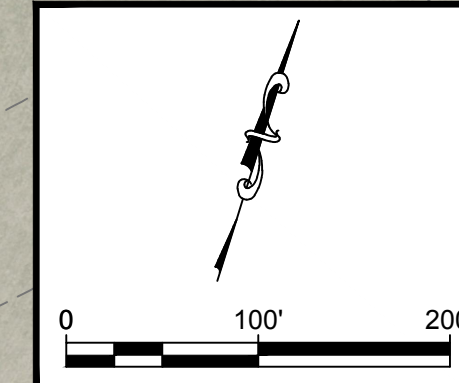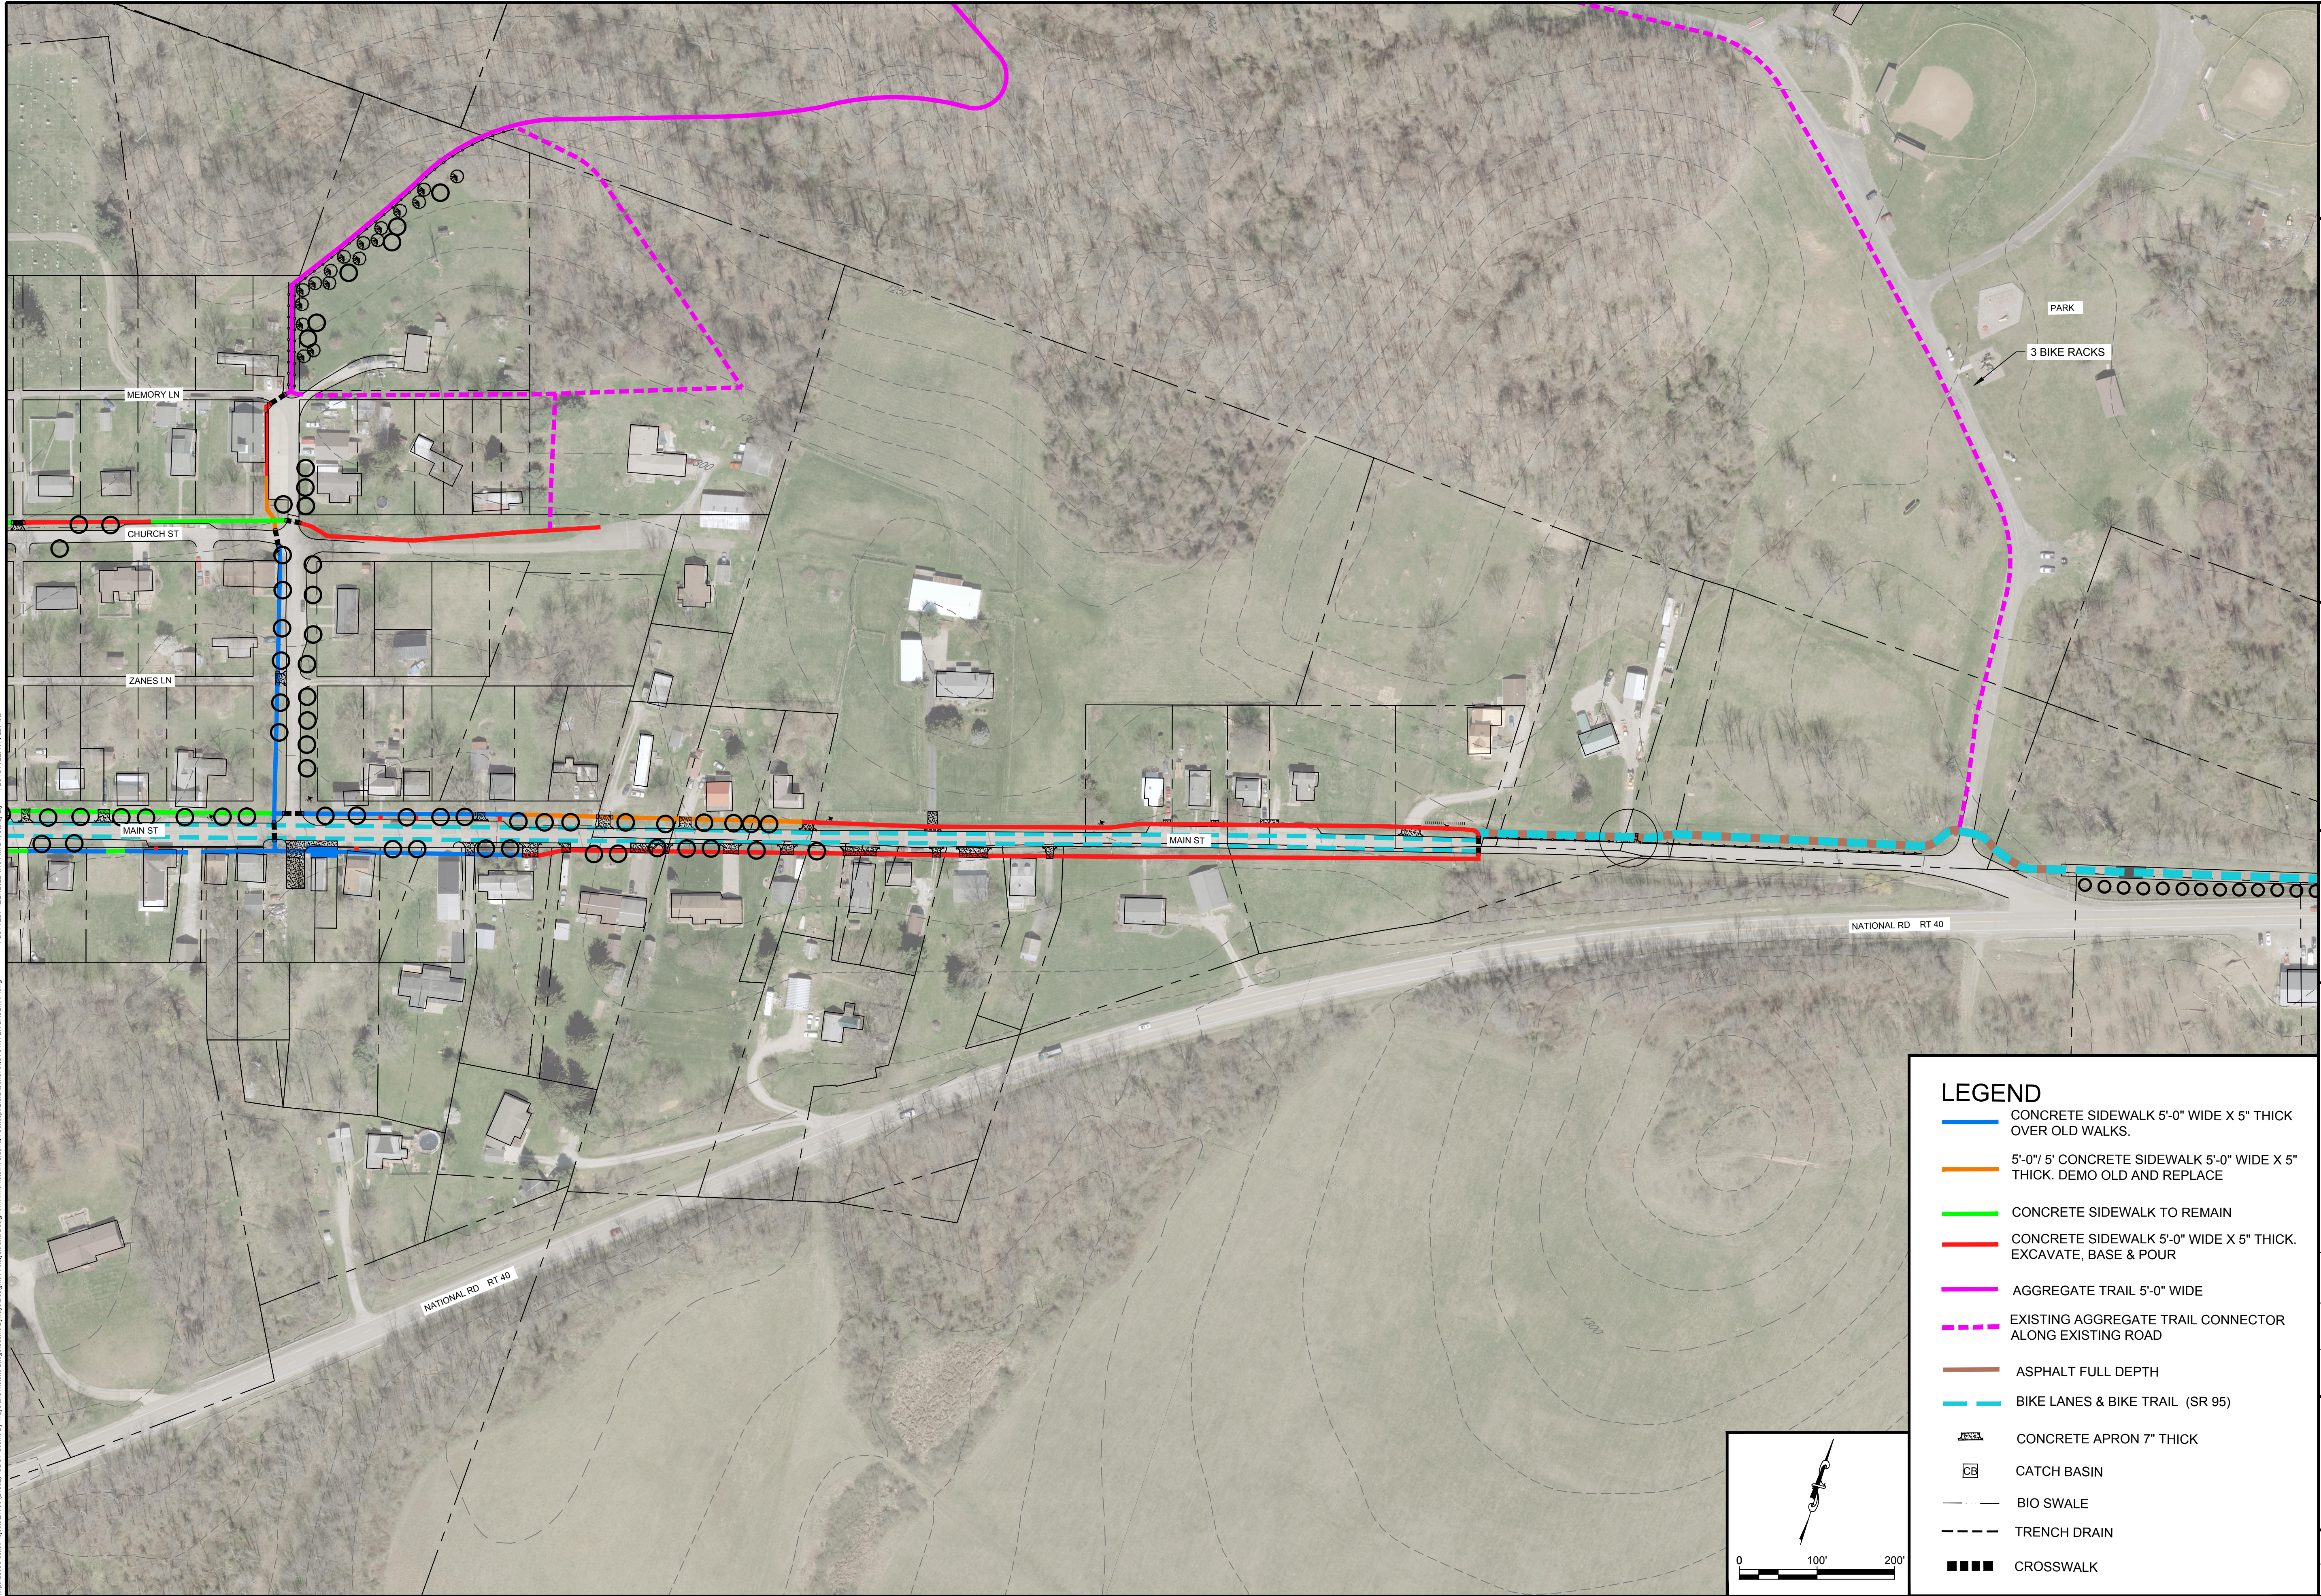


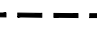

DRAWN:	CHECKED:	DATE:

BASEMAP INDEX

DATE 09/09/22	SHEET NO. INDEX
PROJ. NO.	

H:\Main\Public\Projects\170_C1832_CDOT_Santa_Bayles_and_Morris_Bridge_Sewer_Design\14-Analysis_and_Design\HARVESTON-ENLARGEMENT.dwg
 PLOTTED: 12/27/2022 4:15 PM BY: Steve Bil
 PLOTSTYLE: WPLDPP.dwg



LEGEND	
	CONCRETE SIDEWALK 5'-0" WIDE X 5" THICK OVER OLD WALKS.
	5'-0" / 5' CONCRETE SIDEWALK 5'-0" WIDE X 5" THICK. DEMO OLD AND REPLACE
	CONCRETE SIDEWALK TO REMAIN
	CONCRETE SIDEWALK 5'-0" WIDE X 5" THICK. EXCAVATE, BASE & POUR
	AGGREGATE TRAIL 5'-0" WIDE
	EXISTING AGGREGATE TRAIL CONNECTOR ALONG EXISTING ROAD
	ASPHALT FULL DEPTH
	BIKE LANES & BIKE TRAIL (SR 95)
	CONCRETE APRON 7" THICK
	CATCH BASIN
	BIO SWALE
	TRENCH DRAIN
	CROSSWALK



WALLACEPANCHER GROUP
 144 Emeryville Drive, Suite 200
 Cranberry Township, PA 16066
 Phone: (724) 861-0155
 www.wallacepancher.com
PROJECT:
MORRISTOWN OHIO TAP PROJECT
 MORRISTOWN, OH 43759

PREPARED FOR:






SEAL:


REVISION INFORMATION:

NO.	DATE	DESCRIPTION

BASEMAP ENLARGEMENT
 DATE: 09/09/22
 PROJ. NO.:
 SHEET NO.:
A

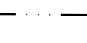LEGEND


- CONCRETE SIDEWALK 5'-0" WIDE X 5" THICK OVER OLD WALKS.
- 5'-0" / 5" CONCRETE SIDEWALK 5'-0" WIDE X 5" THICK. DEMO OLD AND REPLACE
- CONCRETE SIDEWALK TO REMAIN
- CONCRETE SIDEWALK 5'-0" WIDE X 5" THICK. EXCAVATE, BASE & POUR
- AGGREGATE TRAIL 5'-0" WIDE
- - - EXISTING AGGREGATE TRAIL CONNECTOR ALONG EXISTING ROAD
- ASPHALT FULL DEPTH
- BIKE LANES & BIKE TRAIL (SR 95)
-  CONCRETE APRON 7" THICK
-  CATCH BASIN
-  BIO SWALE
-  TRENCH DRAIN
-  CROSSWALK

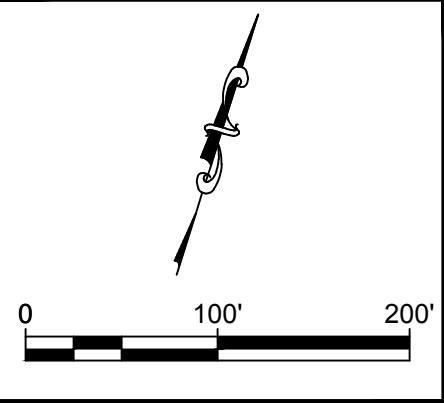

WALLACEPANCHER GROUP
 144 Emeryville Drive, Suite 200
 Cranberry Township, PA 16066
 Phone: (724) 981-0155
 www.wallacepancher.com

PROJECT:
 MORRISTOWN OHIO TAP PROJECT
 MORRISTOWN, OH 43759

I:\morr\Public\Project\1700_01802_0001_Sewer\Byline and Metrics\Bids\Sewer\Design\14-Arch\Site and Design\SR95\Access\Map.dwg
 PLOTTED: 12/27/2022 4:18 PM BY: Sandy Bi... PLOTSTYLE: WHP2P.dwt

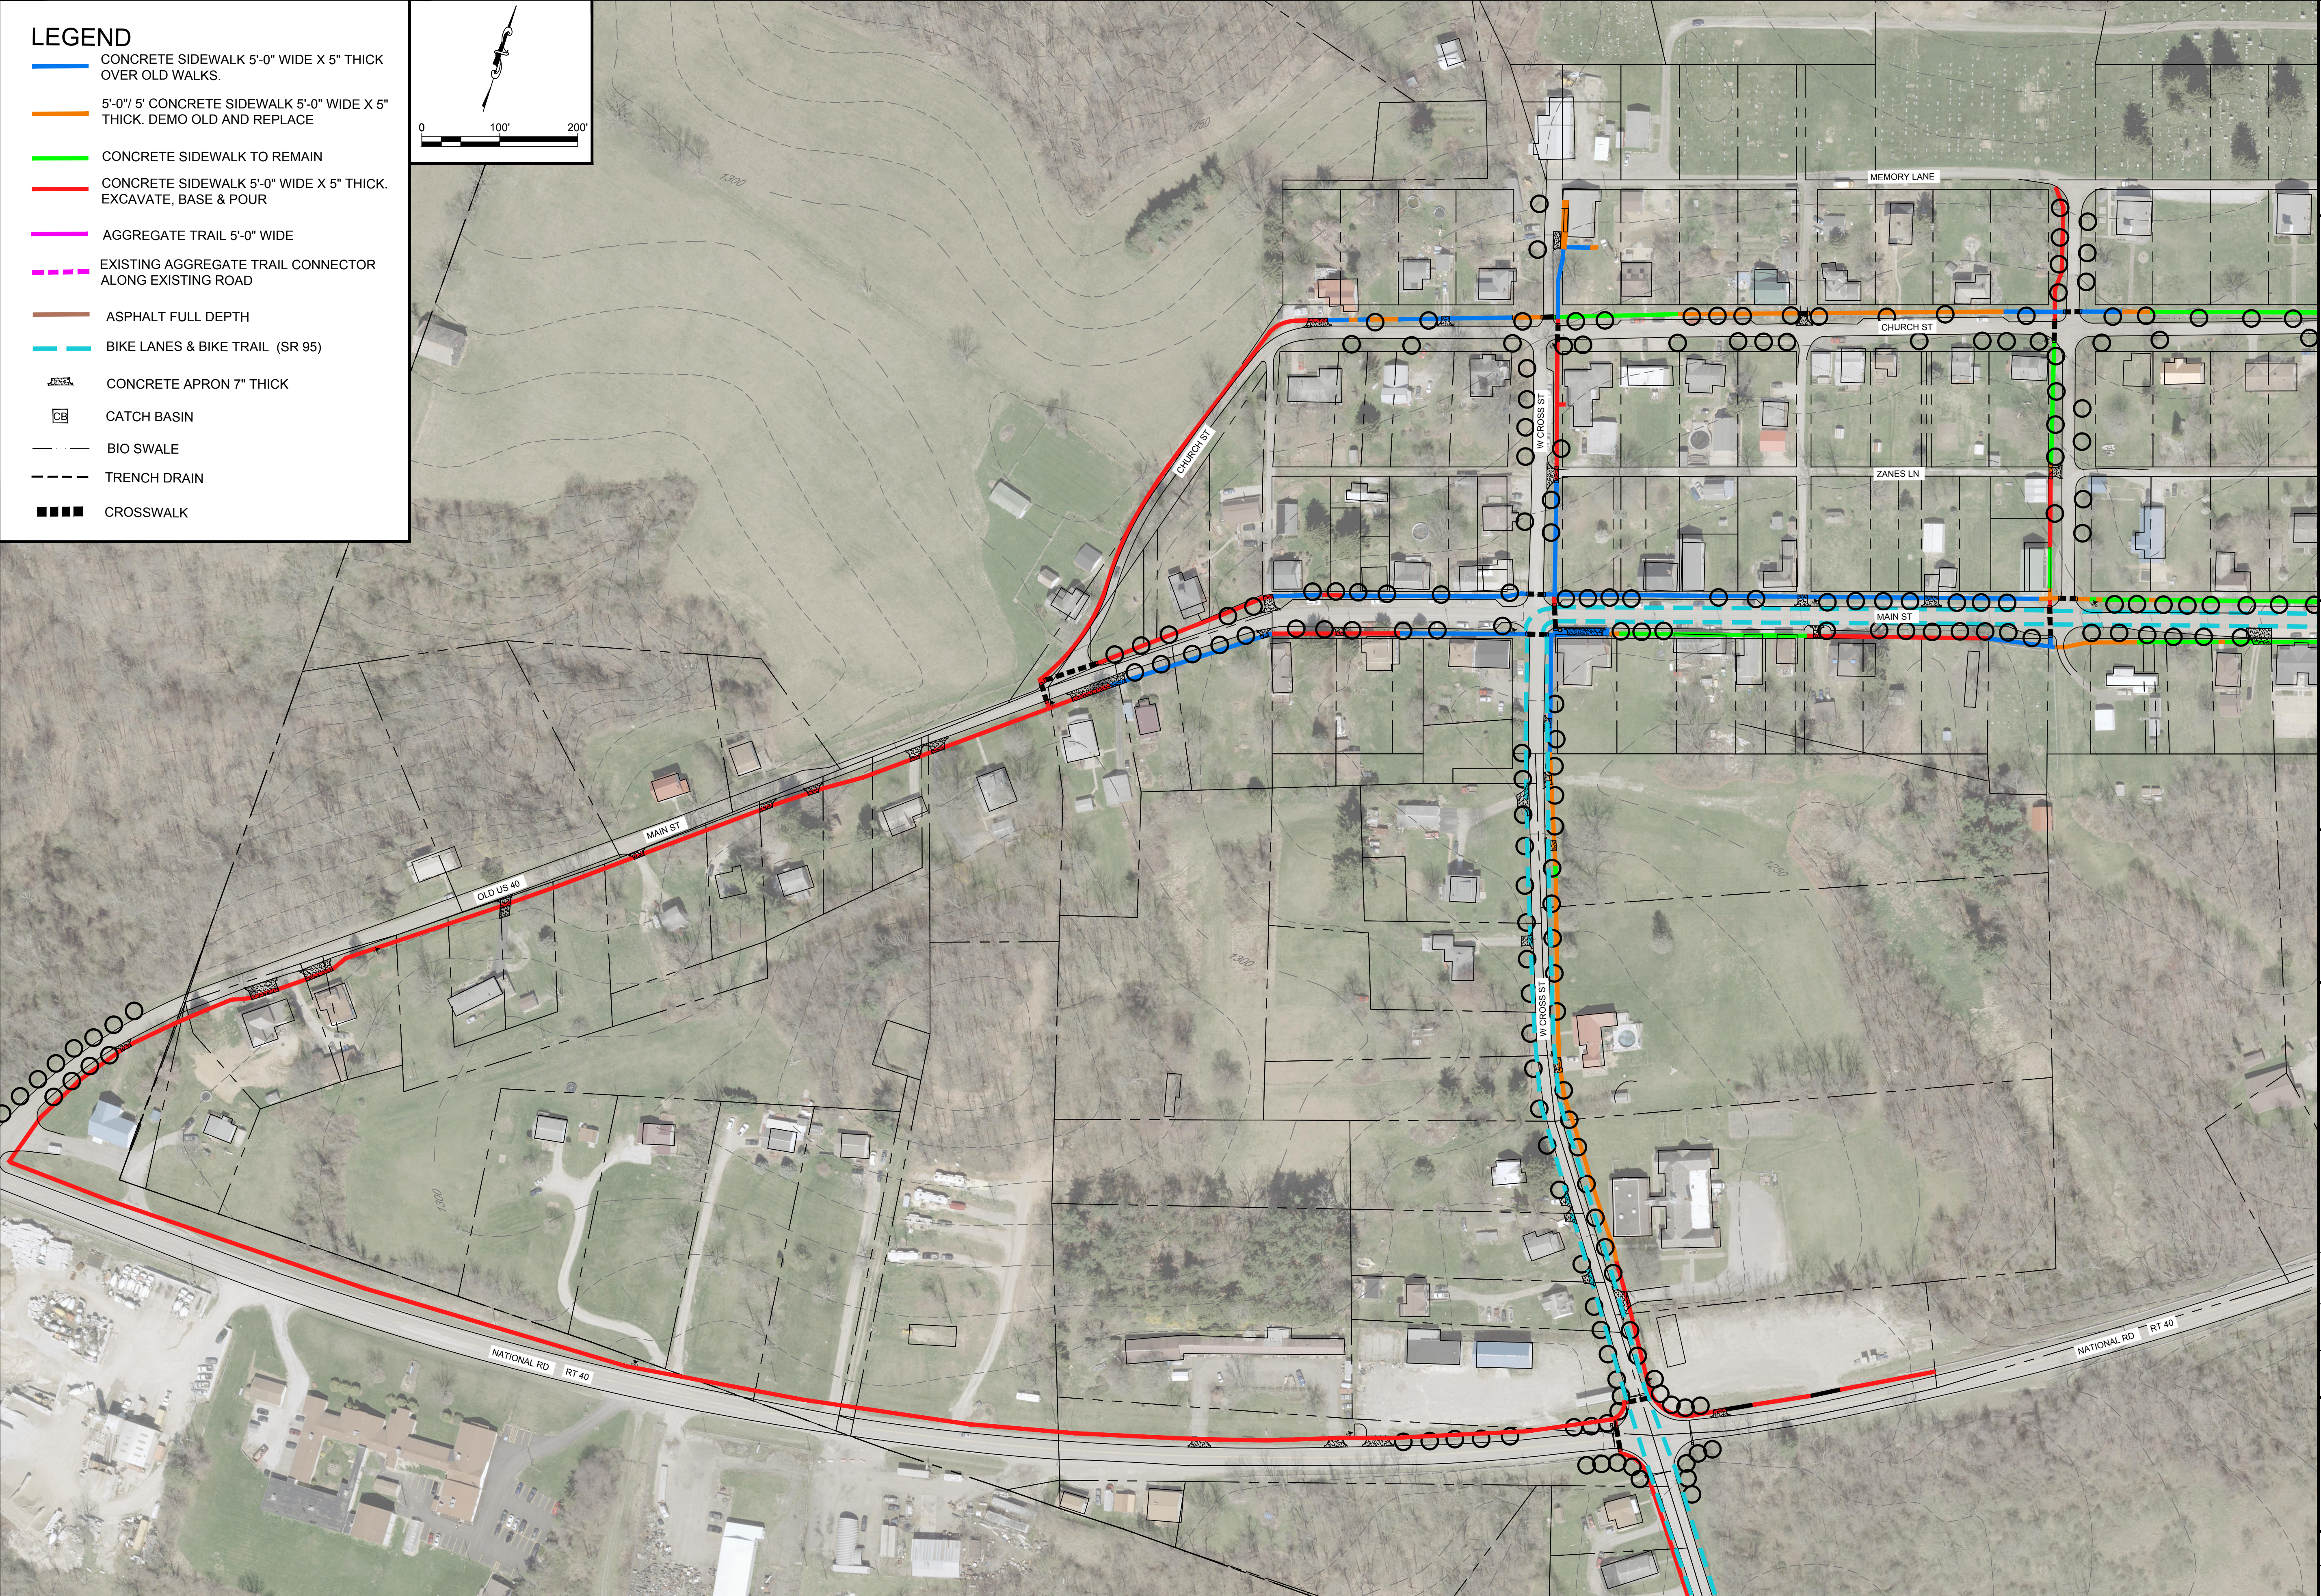

PREPARED FOR:



SEAL:

REVISION INFORMATION:

DRAWN: CHECKED: DATE:

BASEMAP ENLARGEMENT

DATE: 09/09/22
 PROJ. NO.:
 SHEET NO.: B

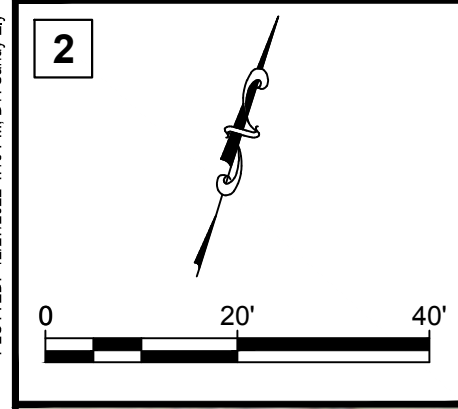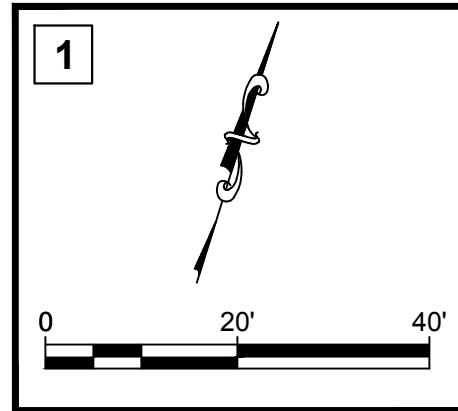

WALLACEPANCHER GROUP
 144 Emeryville Drive, Suite 200
 Cranberry Township, PA 16066
 Phone: (724) 861-0155
 www.wallacepancher.com

PROJECT:
 MORRISTOWN OHIO TAP PROJECT
 MORRISTOWN, OH 43759

PREPARED FOR:



SEAL:

REVISION INFORMATION:	DATE:	CHECKED:	DRAWN:

BASEMAP ENLARGEMENT

DATE: 09/09/22
 PROJ. NO.: 1-2

I:\main\ODD\Public\Project\1701_01802_0001_SouthByWayeandHainesBridges\Bids\Bids\Design\14-App\in and Design\HARRISTOWN-EXCHANGE-PLAN.dwg
 PLOTTED: 12/27/2022 4:16 PM BY: Sandy Bi
 PLOTSTYLE: WHPLOT.dwt

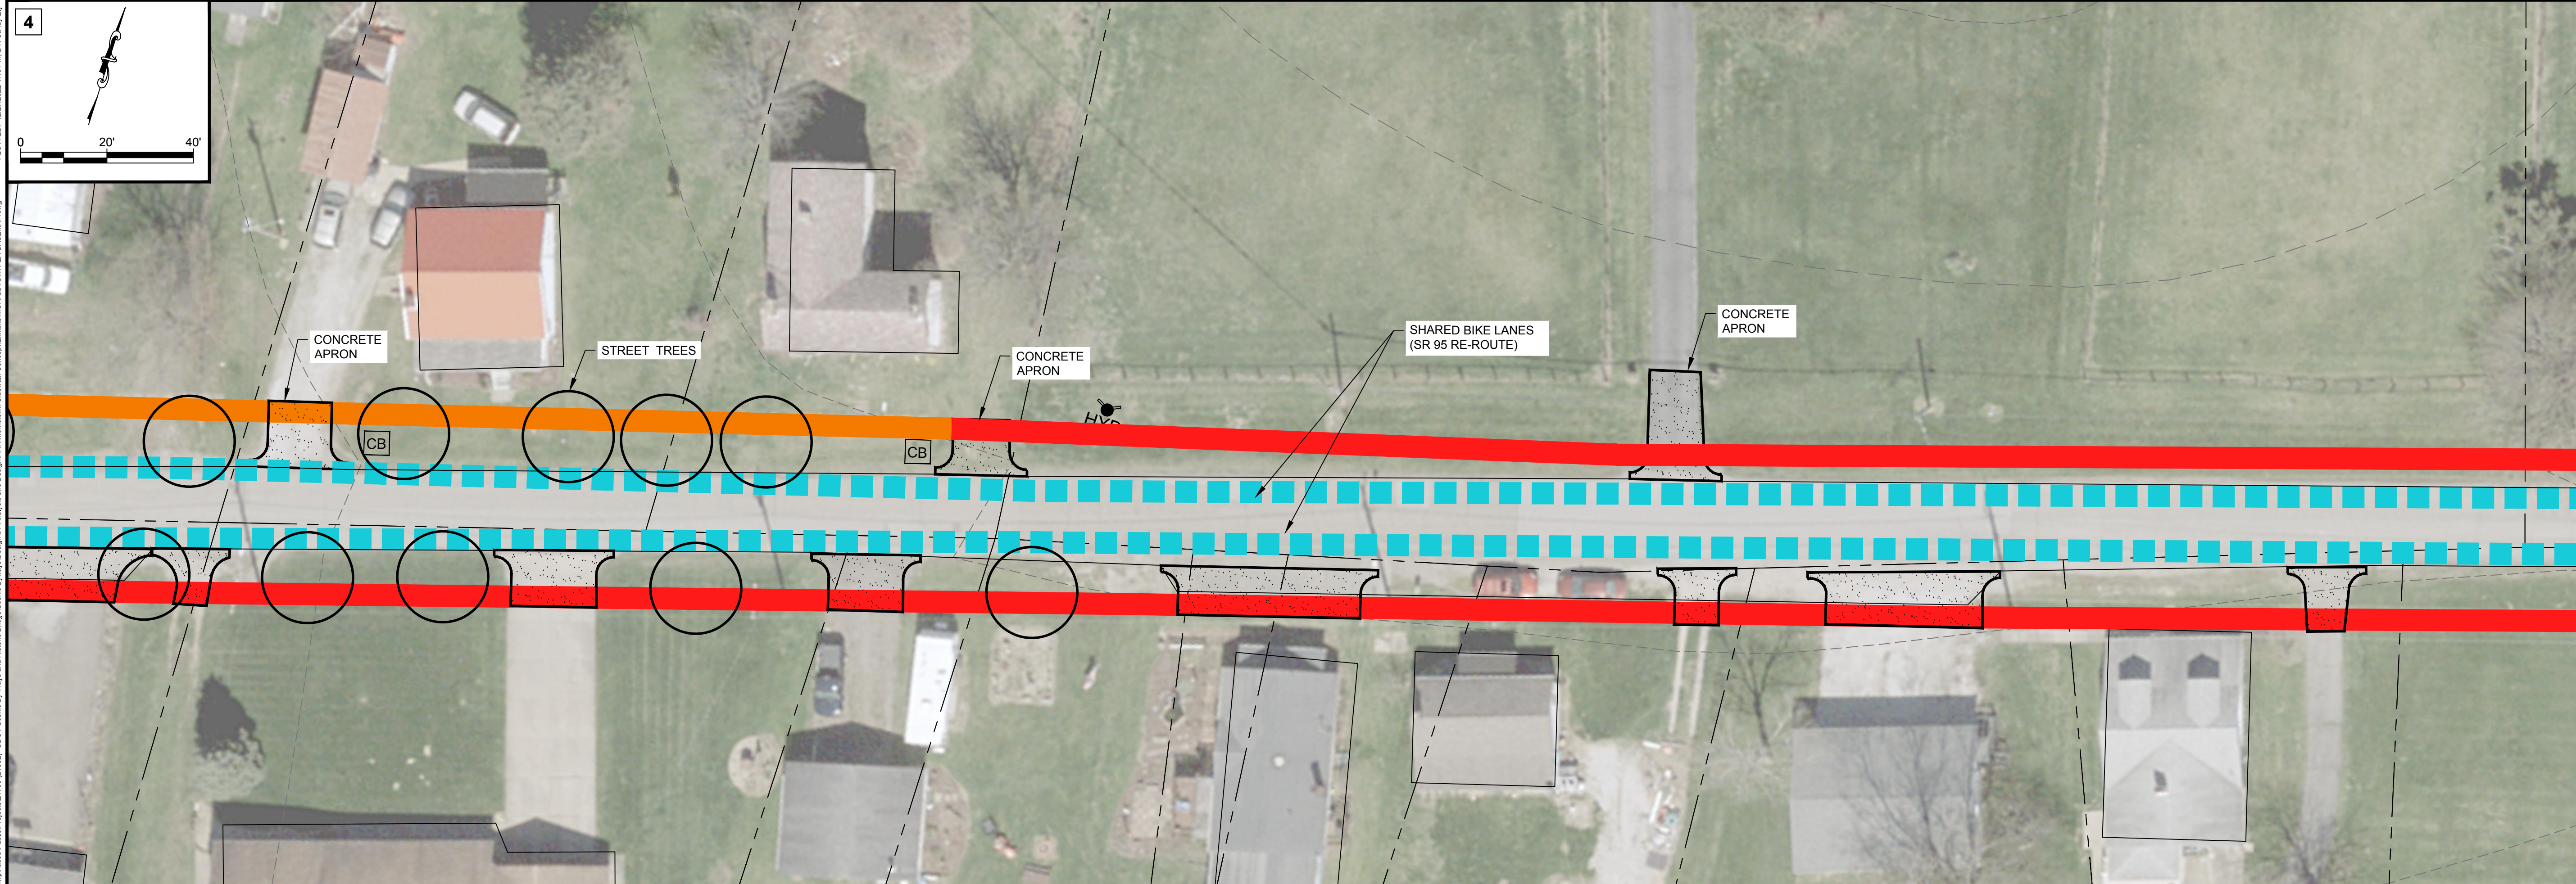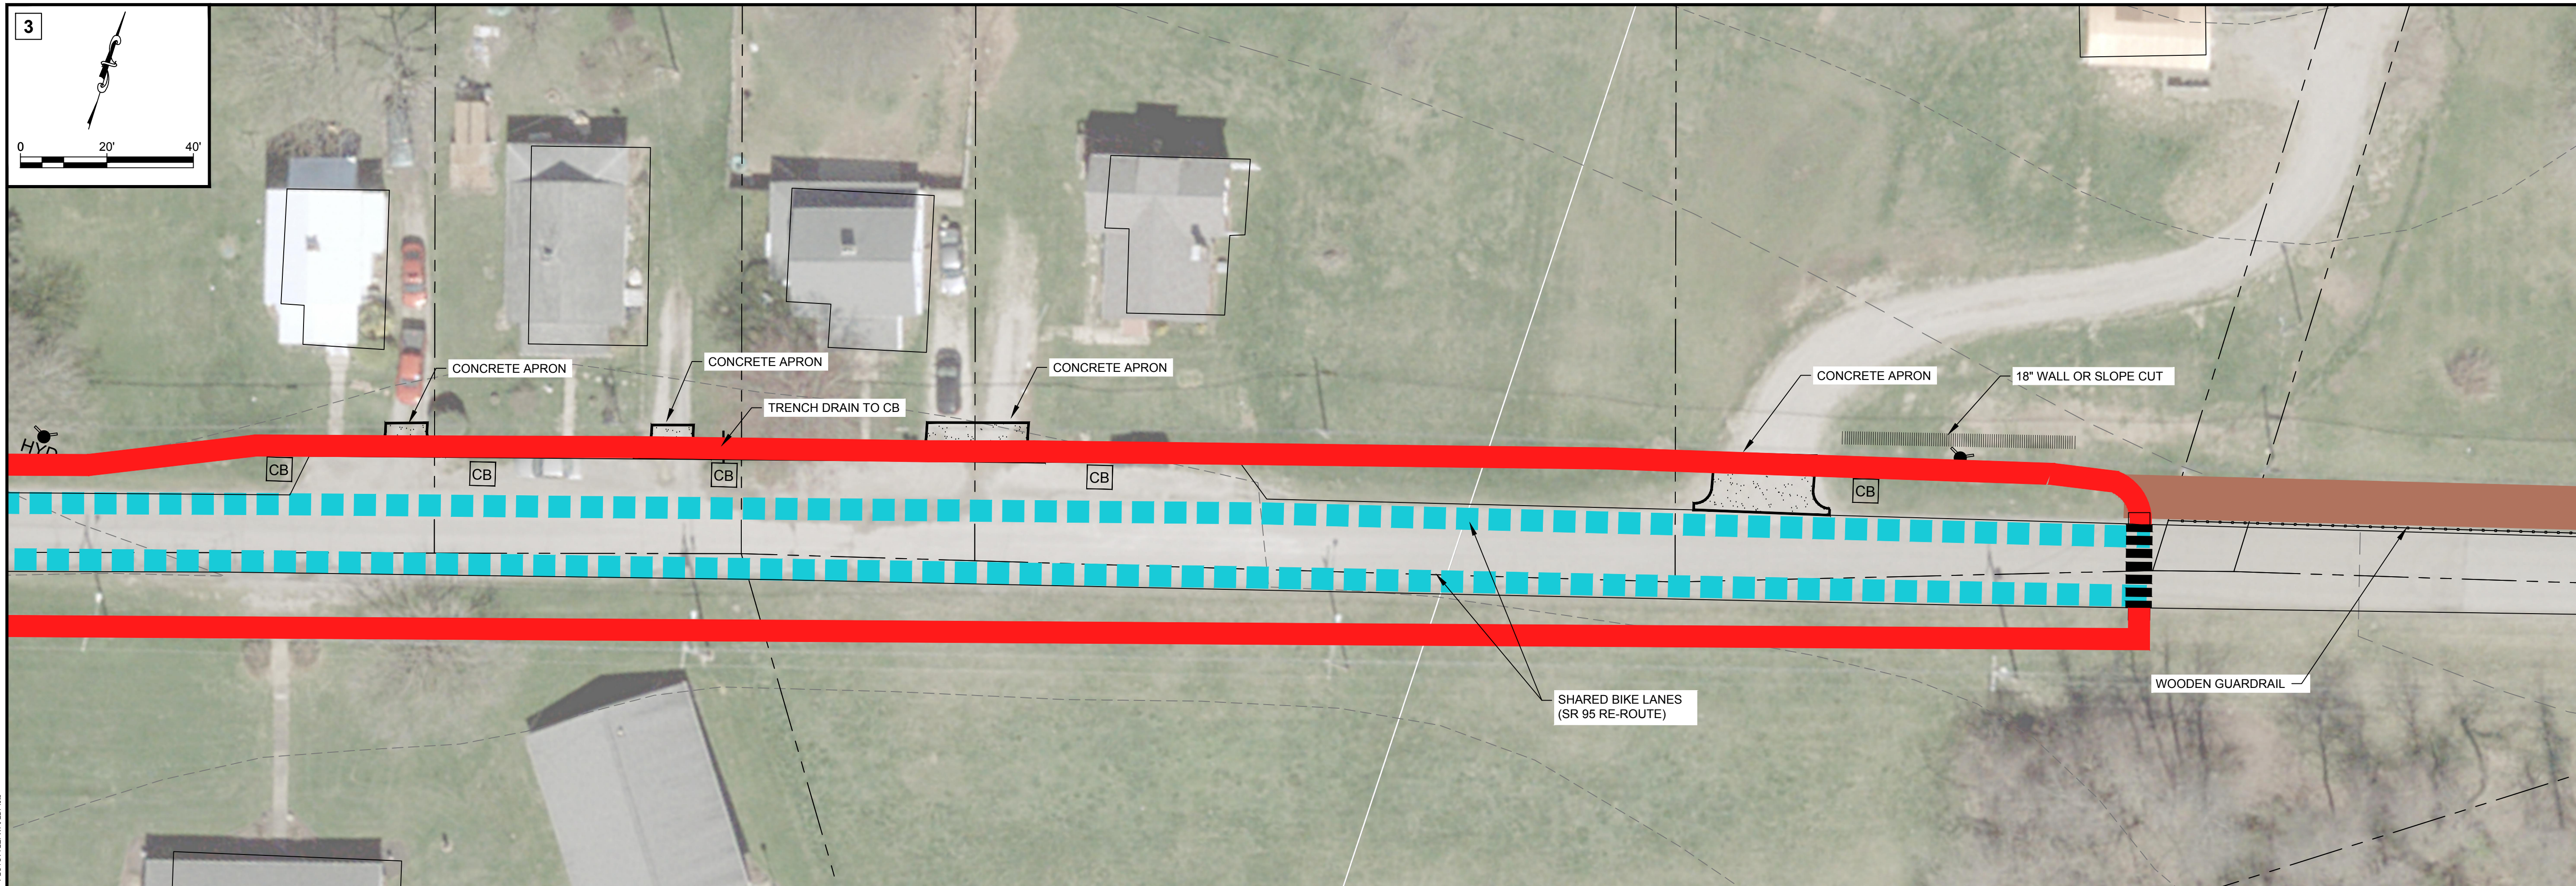

I:\main\GIS\Public\Project\1700_C1802_CDOT_SouthByWaye and Helms\Bids\Sealed\Bids\Design\17-Analysis and Design\Bids\Sealed\Concept\Bids\BID\CRISTON-ES-4\BASEMAP.dwg
 PLOTTED: 12/27/2022 4:16 PM BY: Sandy Bi
 PLOTSTYLE: WPLDPP.dwt




WALLACEPANCHER GROUP
 144 Emeryville Drive, Suite 200
 Cranberry Township, PA 16066
 Phone: (724) 861-0155
 www.wallacepancher.com
PROJECT:
MORRISTOWN OHIO TAP PROJECT
 MORRISTOWN, OH 43759

PREPARED FOR:

SEAL:

REVISION INFORMATION:	DATE:	CHECKED:	DRAWN:



BASEMAP ENLARGEMENT
 DATE: 09/09/22
 PROJ. NO.:
 SHEET NO.: **3-4**

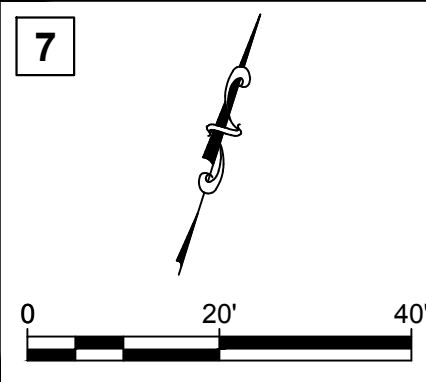

7

GENERAL NOTE


- GRADE WILL BE RAISED ON SOUTH SIDE OF MAIN STREET 12"-24" TO CONTROL DRAINAGE WHERE NEEDED FOR SAFETY, ADA AND PREVENT FURTHER PERSONAL PROPERTY DAMAGE.

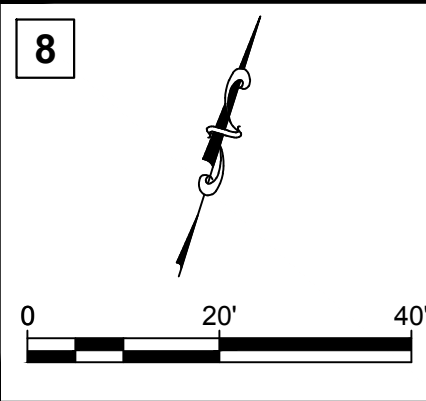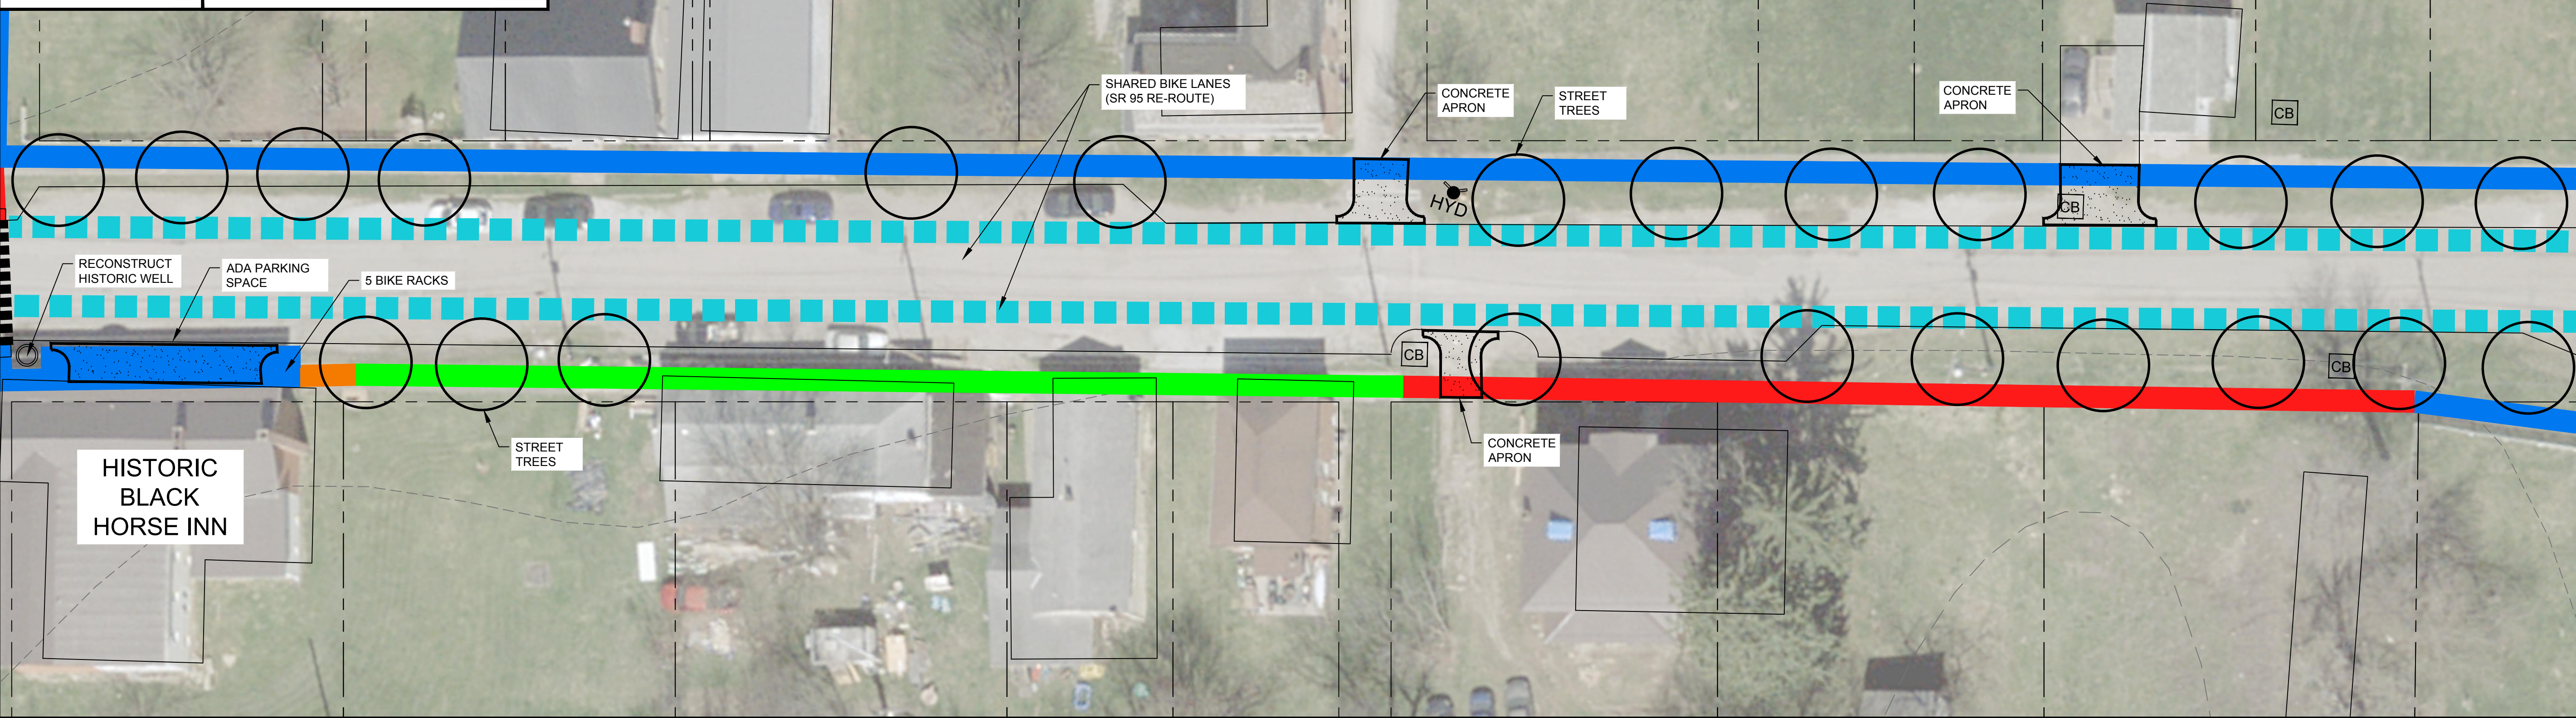

8

GENERAL NOTE

- GRADE WILL BE RAISED ON SOUTH SIDE OF MAIN STREET 12"-24" TO CONTROL DRAINAGE WHERE NEEDED FOR SAFETY, ADA AND PREVENT FURTHER PERSONAL PROPERTY DAMAGE.

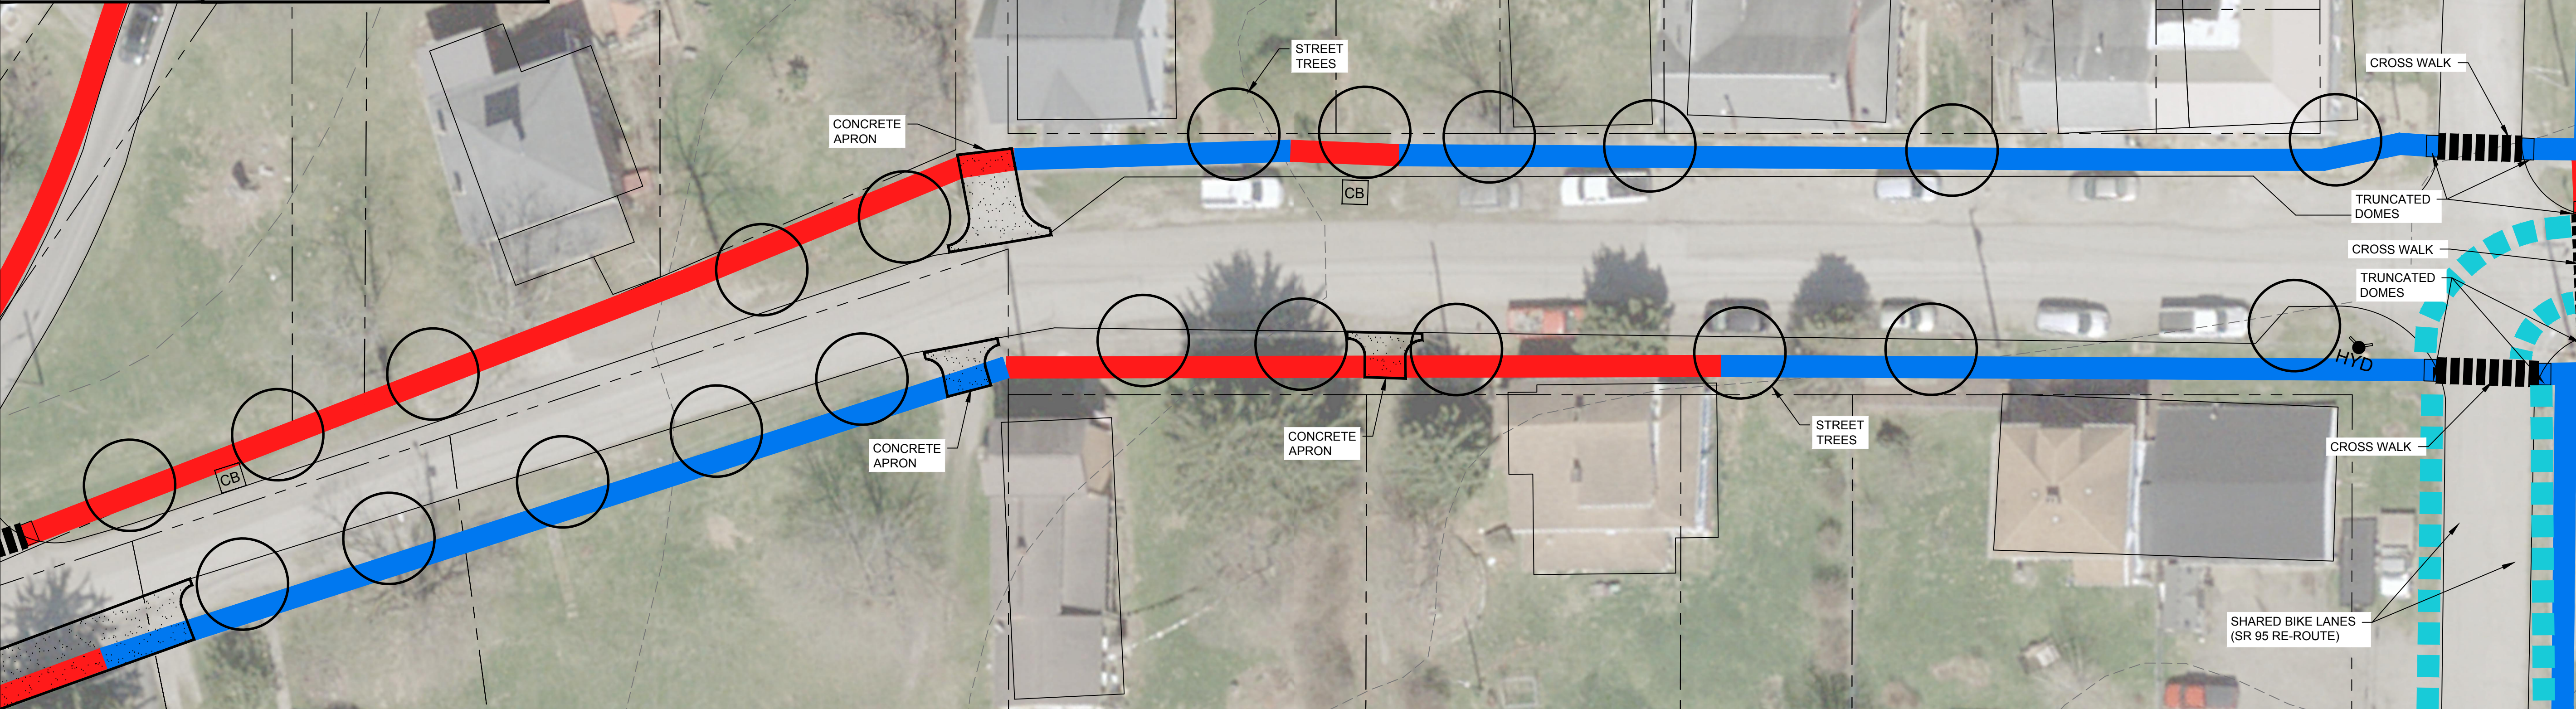

WALLACEPANCHER GROUP
 144 Emeryville Drive, Suite 200
 Cranberry Township, PA 16066
 Phone: (724) 981-0155
 www.wallacepancher.com

PROJECT:
 MORRISTOWN OHIO TAP PROJECT
 MORRISTOWN, OH 43759

PREPARED FOR:

SEAL:

REVISION INFORMATION:


NO.	DATE	DESCRIPTION

BASEMAP ENLARGEMENT

DATE: 09/09/22
 PROJ. NO.: 7-8



I:\Projects\Public\Project\170_C1802_CDOT_South_BikeWay_and_Historic_Bldgs_SitePlan\Design\1-4\Analysis_and_Design\BikeWay\Morristown_Sewer_Concept\BikeWay\MORRISTOWN-ENLARGEDMAP.dwg
 PLOTTED: 12/27/2022 4:10 PM BY: Sandy Bi...
 PLOTSTYLE: WPLDTP.dwt

9

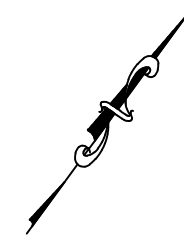

GENERAL NOTE

- GRADE WILL BE RAISED ON SOUTH SIDE OF MAIN STREET 12"-24" TO CONTROL DRAINAGE WHERE NEEDED FOR SAFETY, ADA AND PREVENT FURTHER PERSONAL PROPERTY DAMAGE.

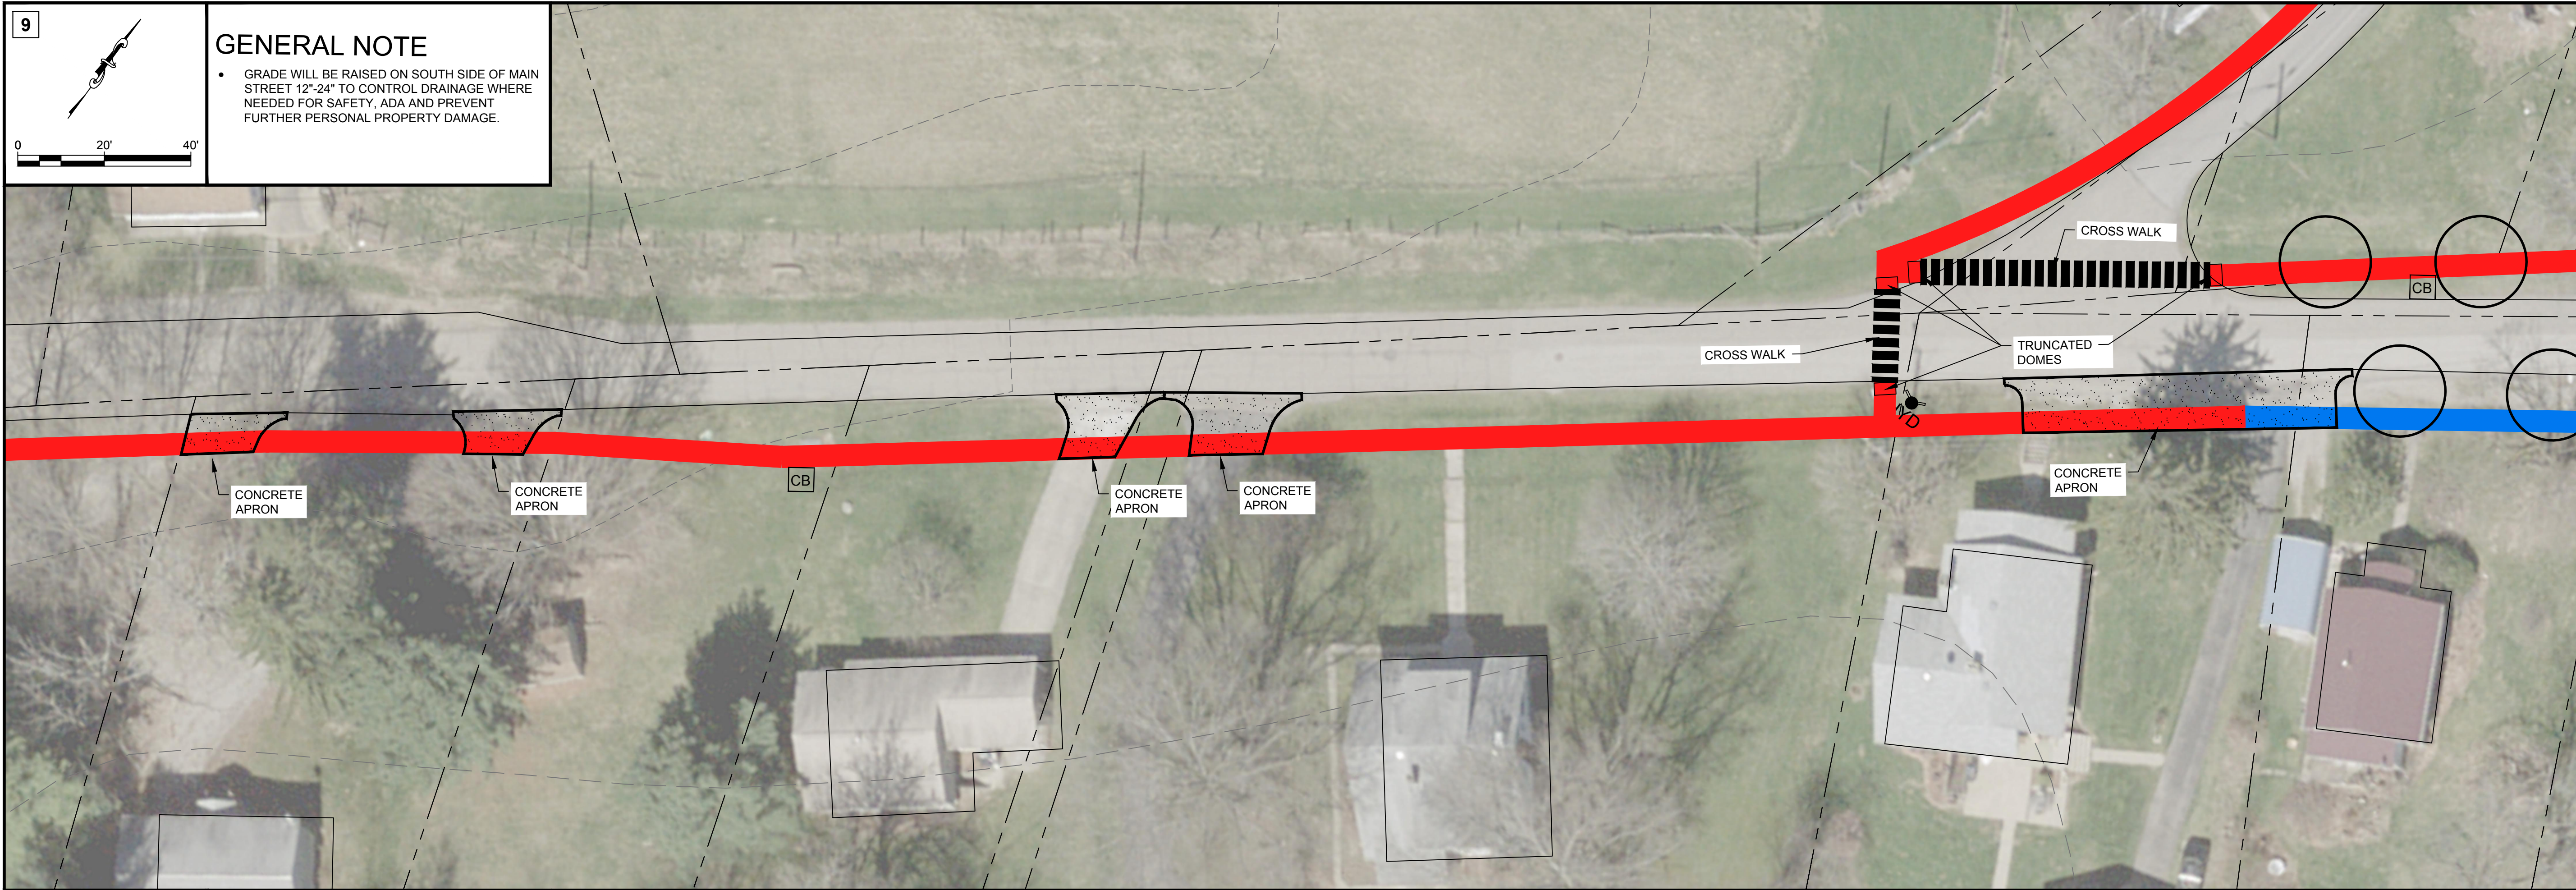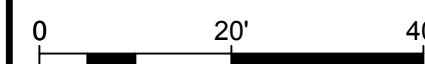

WALLACEPANCHER GROUP
 144 Emeryville Drive, Suite 200
 Cranberry Township, PA 16066
 Phone: (724) 981-0155 www.wallacepancher.com
PROJECT:
 MORRISTOWN OHIO TAP PROJECT
 MORRISTOWN, OH 43759

PREPARED FOR:

SEAL:

REVISION INFORMATION:

DATE:

CHECKED:

DRAWN:

BASEMAP ENLARGEMENT

DATE


09/09/22

PROJ. NO.

SHEET NO.


9-10

10

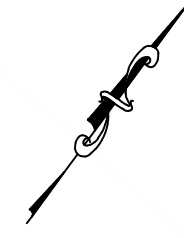


GENERAL NOTE

- GRADE WILL BE RAISED ON SOUTH SIDE OF MAIN STREET 12"-24" TO CONTROL DRAINAGE WHERE NEEDED FOR SAFETY, ADA AND PREVENT FURTHER PERSONAL PROPERTY DAMAGE.

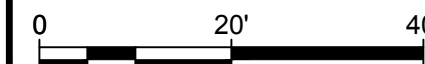

PLOTFILE: WHPDP.dwg



PLOTFILE: 22272022_417_Plan_10_Series.dwg
 In:\GIS\Public\Projects\1700_01852_001_Sanitary\Hydro and Metrics\Bids\Sanitary\Design\10-Archip and Design\10A-BaseMap.dwg
 Concept:\Echibh\10A-BaseMap.dwg

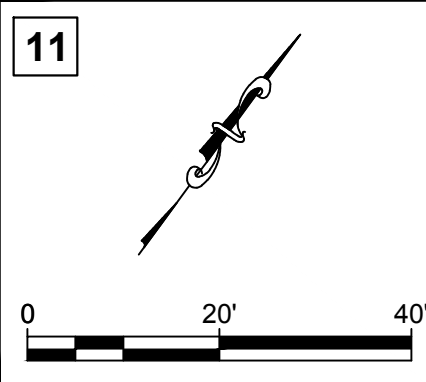

11

GENERAL NOTE

- GRADE WILL BE RAISED ON SOUTH SIDE OF MAIN STREET 12"-24" TO CONTROL DRAINAGE WHERE NEEDED FOR SAFETY, ADA AND PREVENT FURTHER PERSONAL PROPERTY DAMAGE.

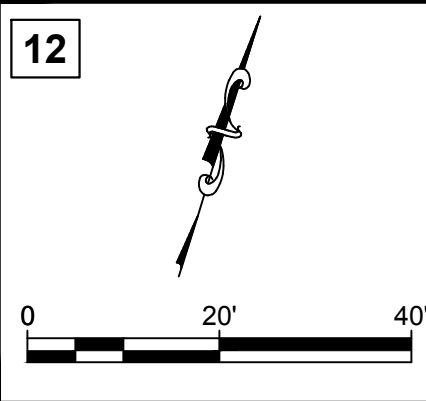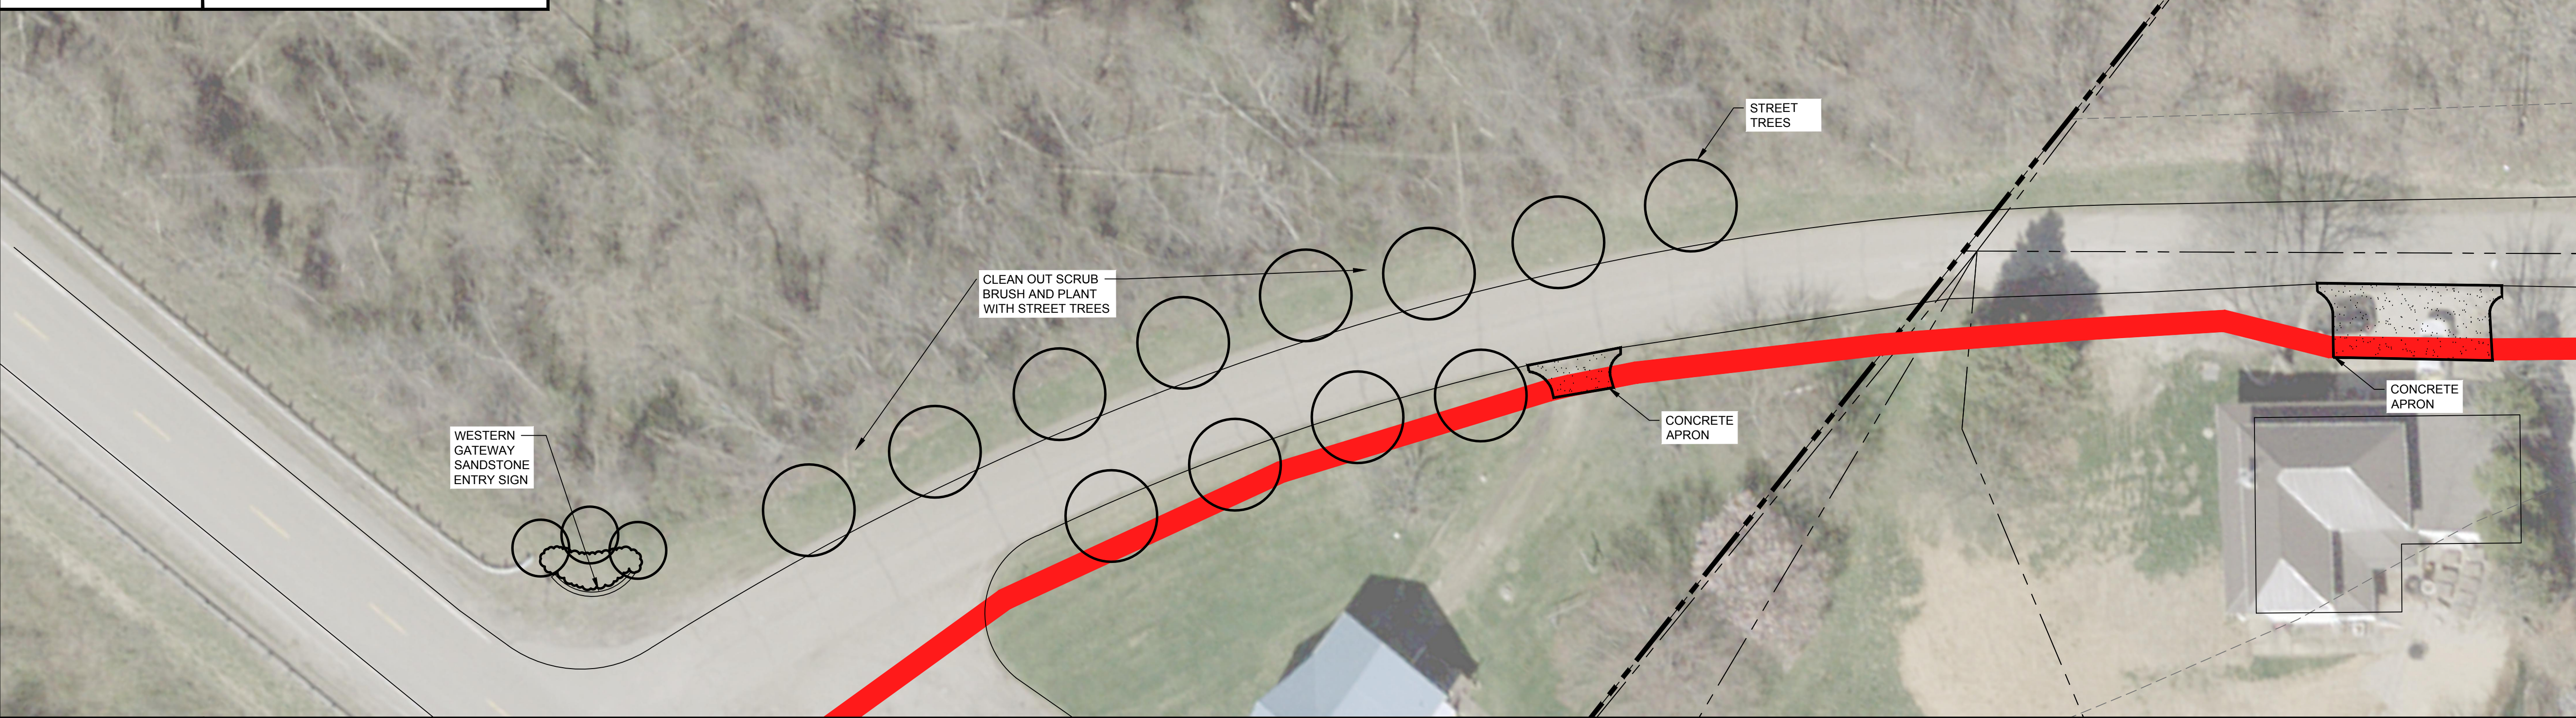

WALLACEPANCHER GROUP
 144 Emeryville Drive, Suite 200
 Cranberry Township, PA 16066
 Phone: (724) 861-0155
 Engineering and Environmental Professionals
 www.wallacepancher.com

PROJECT:
 MORRISTOWN OHIO TAP PROJECT
 MORRISTOWN, OH 43759

PREPARED FOR:



SEAL:

REVISION INFORMATION:	DATE:	CHECKED:	DRAWN:

BASEMAP ENLARGEMENT

DATE: 09/09/22
 PROJ. NO.: 11-12

I:\main\09\Public\Project\170_01862_001_SouthByWayandHarrisBldg\Seismic\Bypass\Design\14-AnalysisandDesign\14\Drawings\14\14-01862-001-BaseMap.dwg
 PLOTTED: 12/22/2022 4:17 PM BY: Sanyu Bi

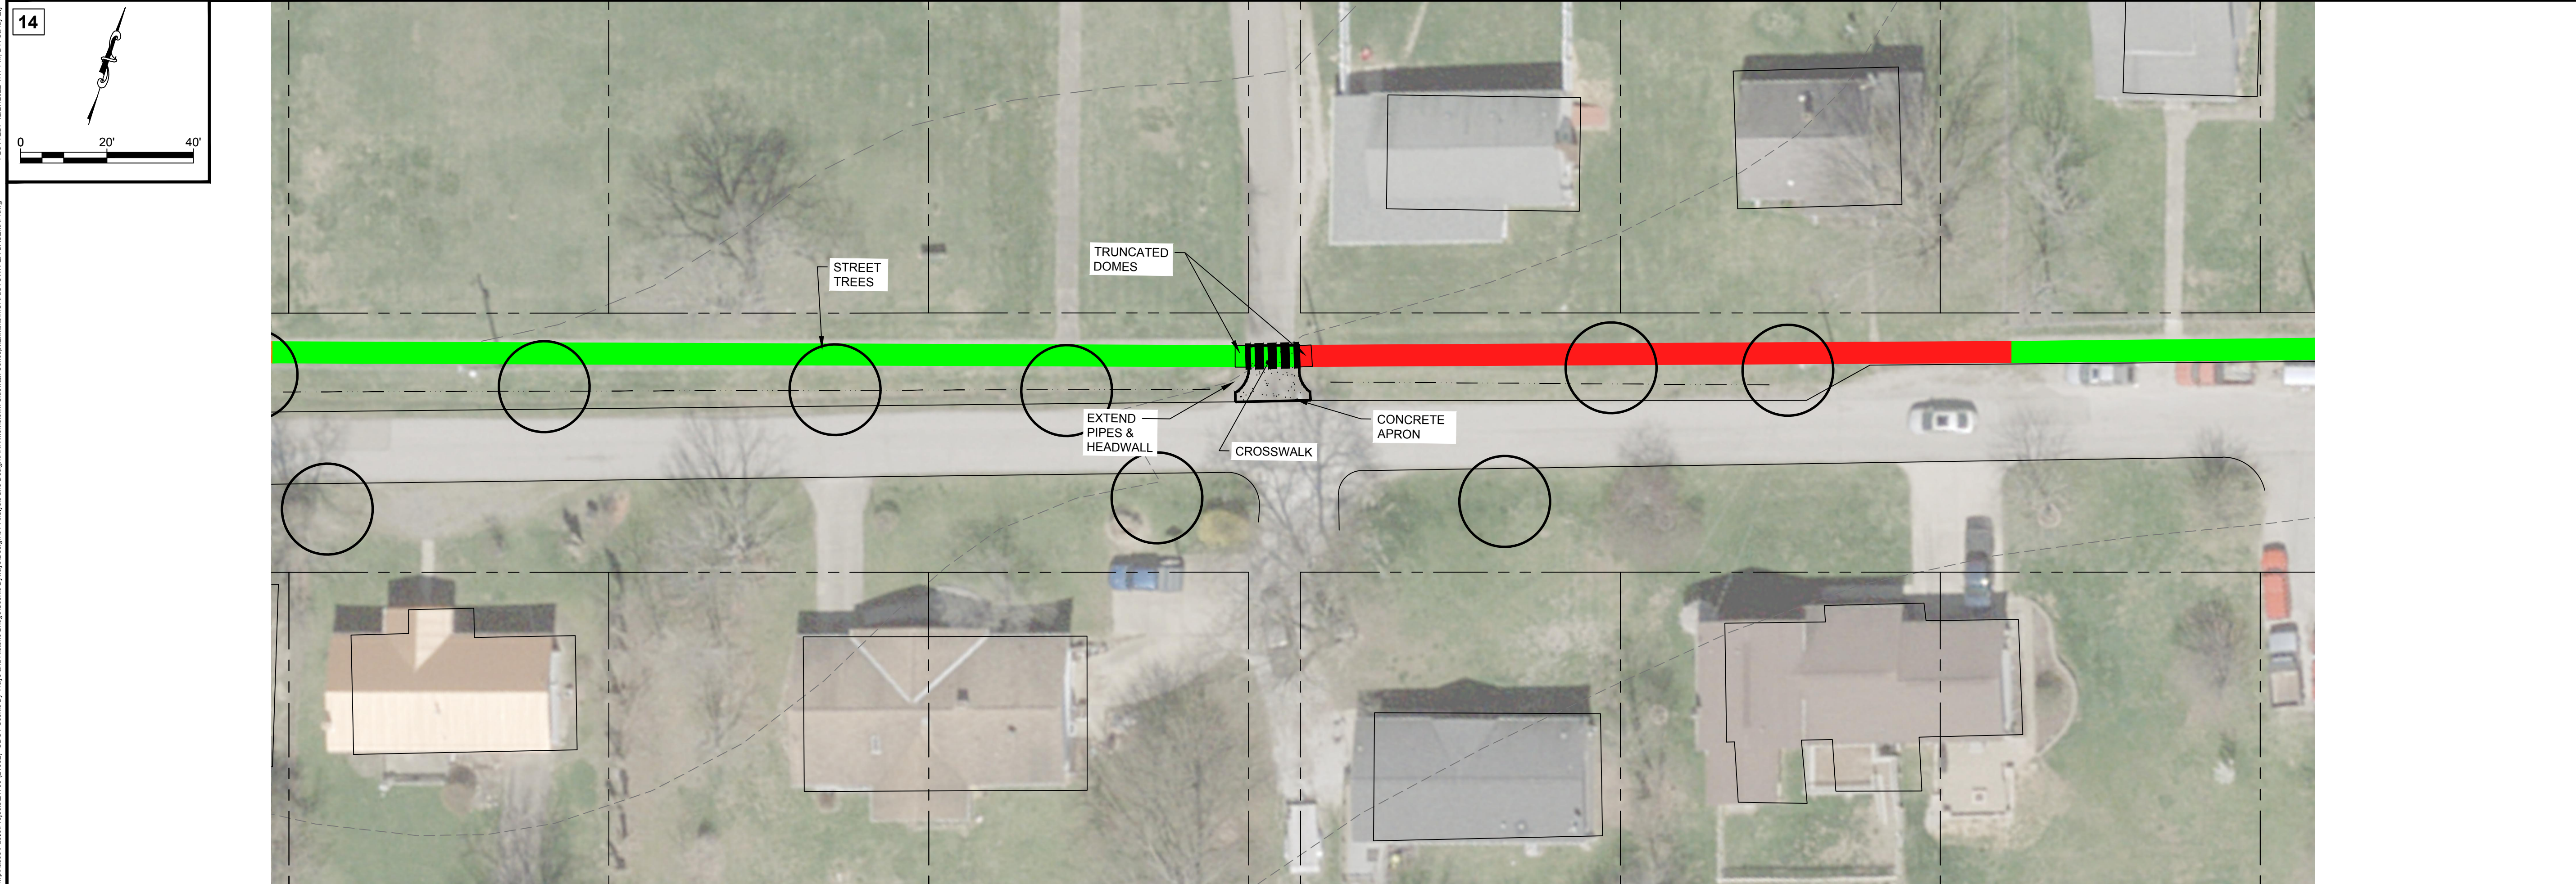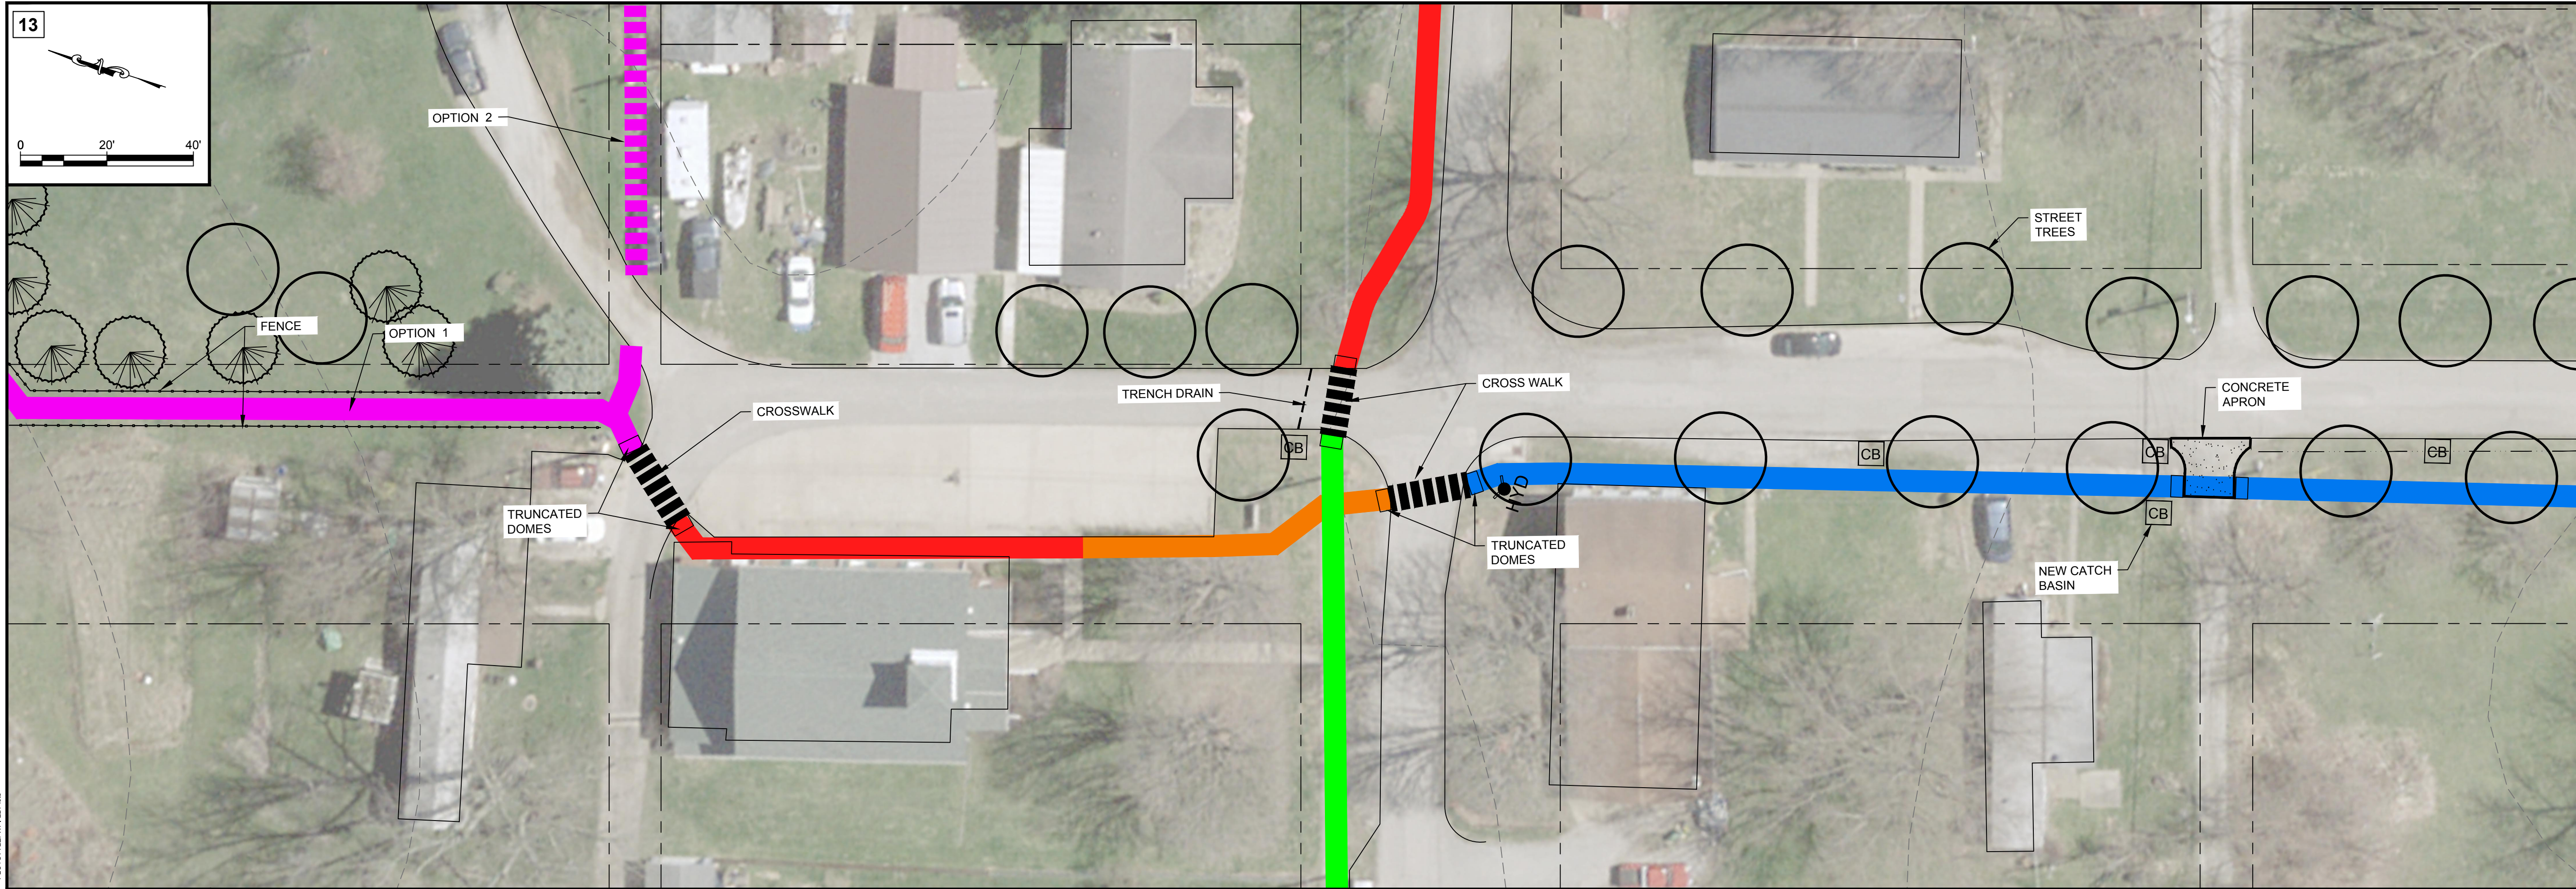

I:\main\GIS\Public\Project\170_01802_0001_Sewer_Byline_and_Metric_Body_Sewer_Design\14-Analysis_and_Design\1401\Drawings\1401-01-BaseMap.dwg
 PLOTTED: 12/27/2022 4:17 PM BY: Sanyu Bi
 PLOTSTYLE: WPLP.dwt







WALLACEPANCHER GROUP
 144 Emeryville Drive, Suite 200
 Cranberry Township, PA 16066
 Phone: (724) 881-0155
 www.wallacepancher.com
 Engineering and Environmental Professionals

MORRISTOWN OHIO TAP PROJECT
 MORRISTOWN, OH 43759

PREPARED FOR:
 SEAL:

REVISION INFORMATION:	DATE:	CHECKED:	DRAWN:

BASEMAP ENLARGEMENT
 DATE: 09/09/22
 SHEET NO.: 13-14
 PROJ. NO.:

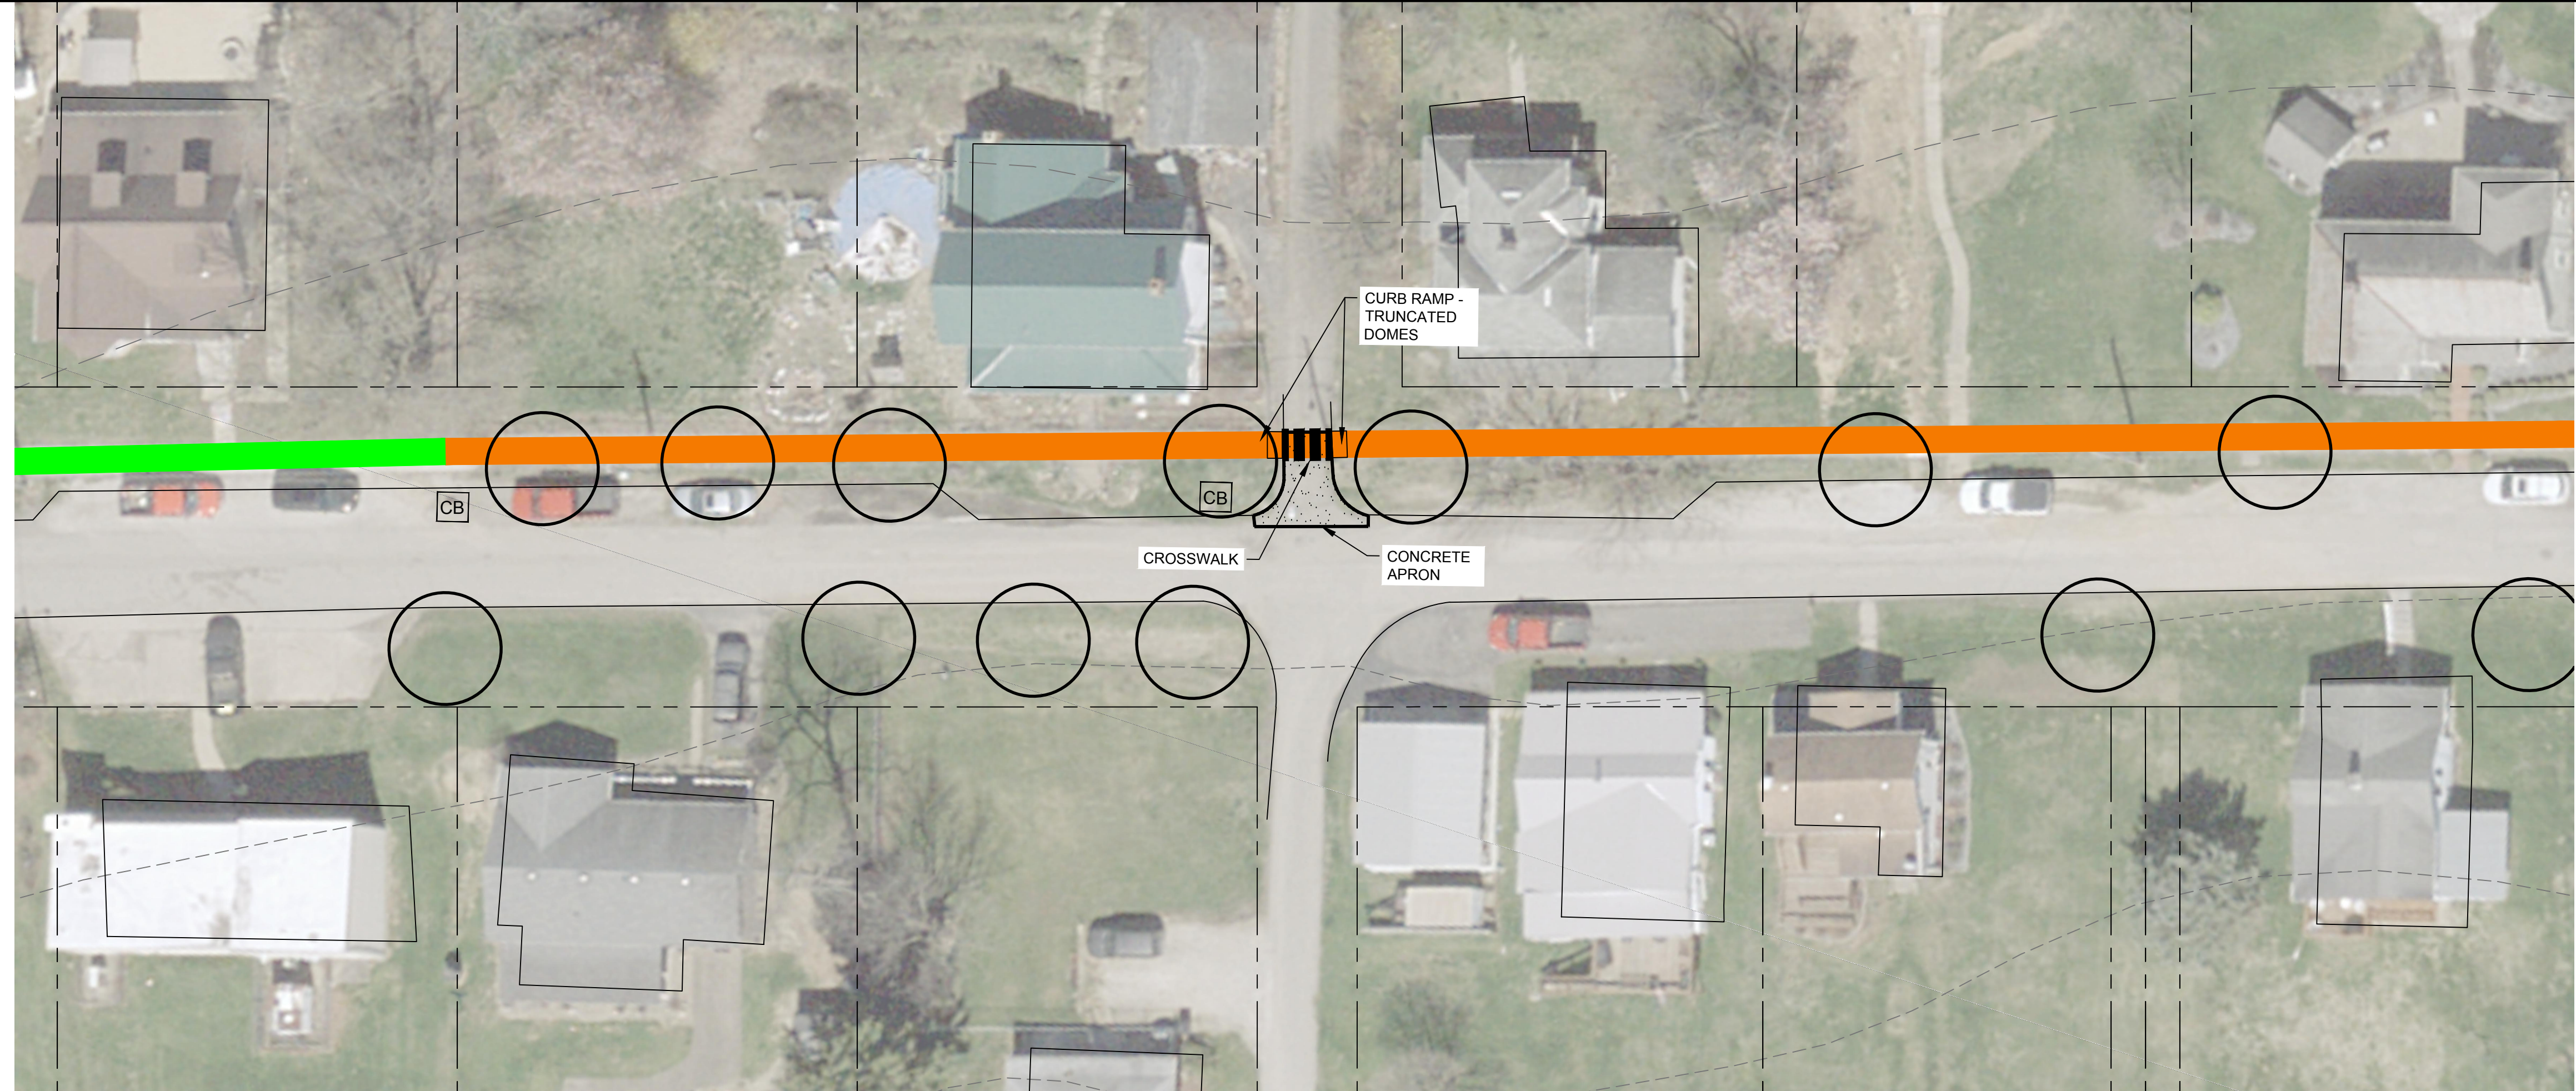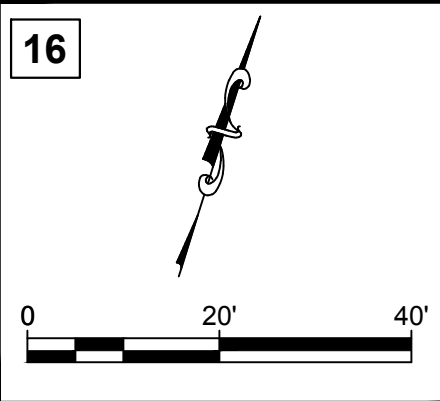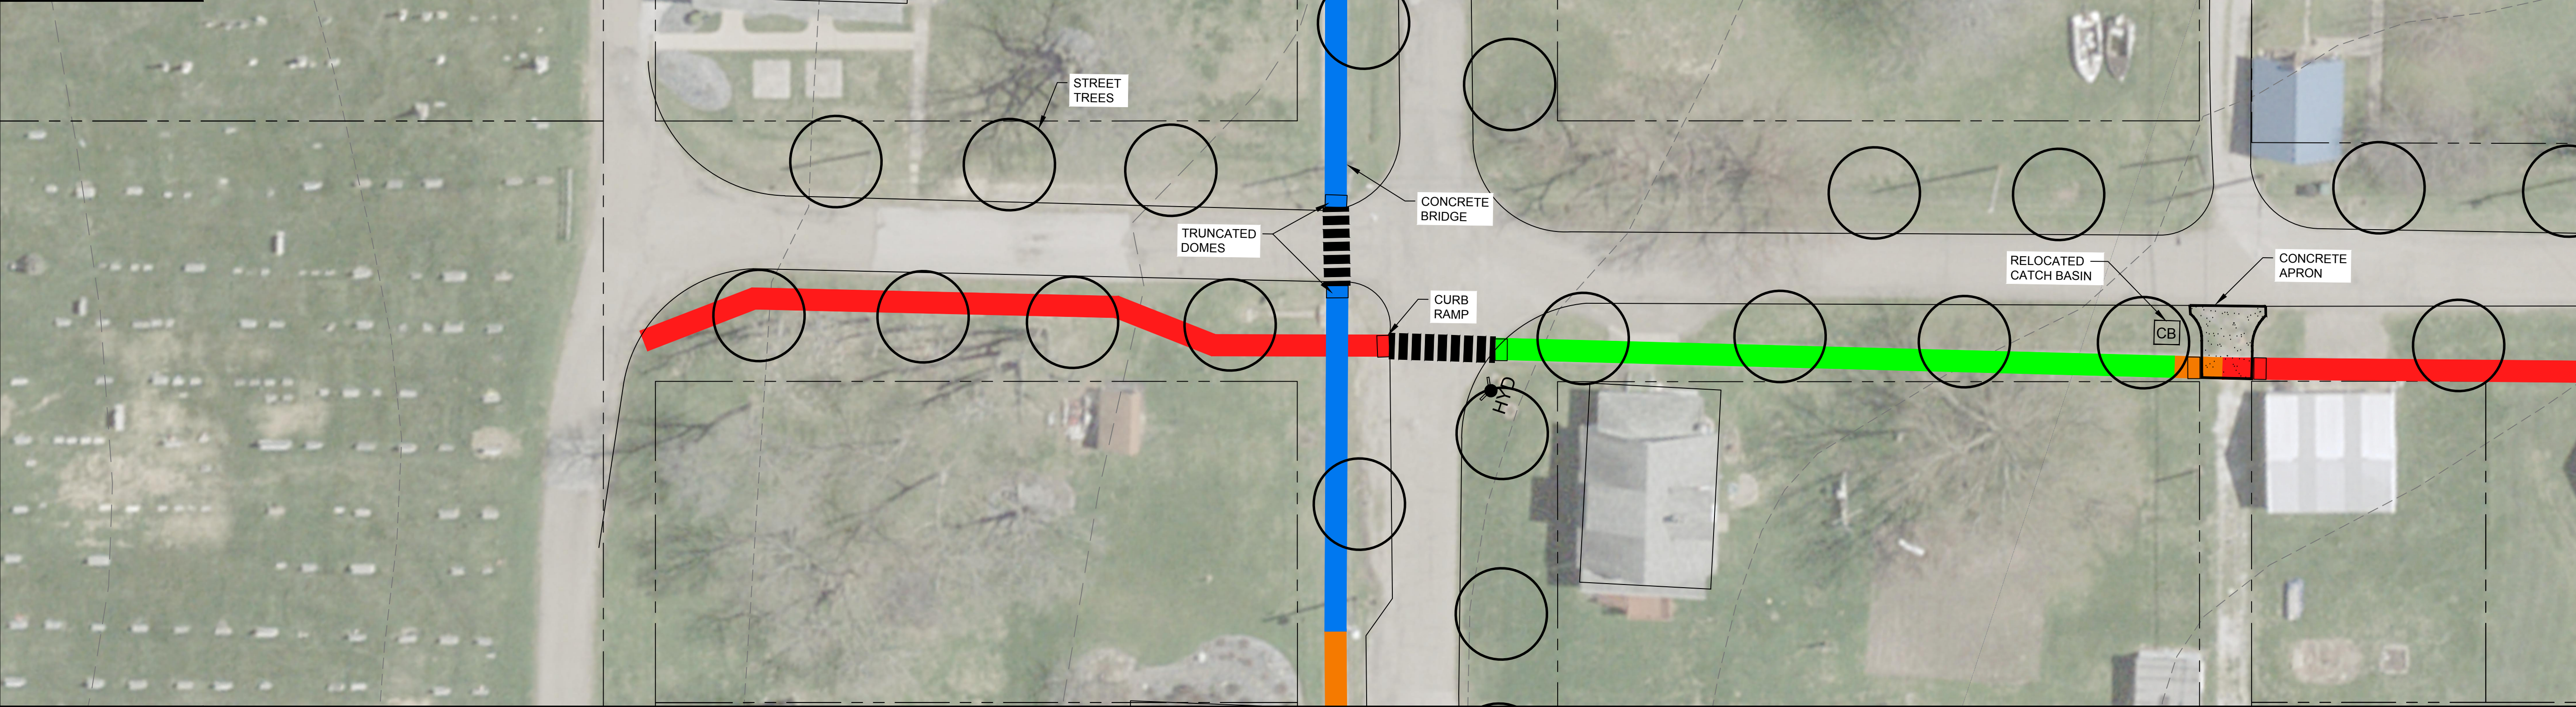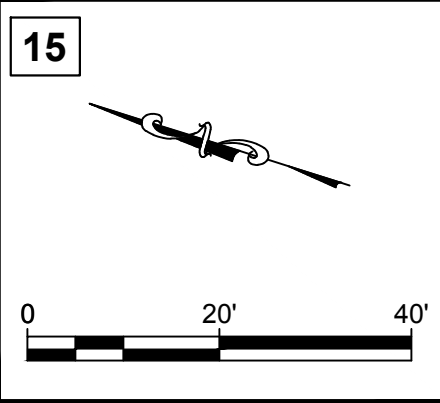

WALLACEPANCHER GROUP
144 Emenyville Drive, Suite 200
Cranberry Township, PA 16066
Phone: (724) 881-0155
www.wallacepancher.com
Engineering and Environmental Professionals

PREPARED FOR:
MORRISTOWN OHIO TAP PROJECT
MORRISTOWN, OH 43759




SEAL:

REVISION INFORMATION:

BASEMAP ENLARGEMENT

DATE 09/09/22	SHEET NO. 15-16
PROJ. NO.	

I:\main\GDPR\Public\Projects\TDO_C1862_CDD_Sewer_Bylaws_and_Misc\Bids\Sewer\Design\14-Analysis_and_Design\14\Drawings\Concept\Enlargement\BASEMAP.dwg
PLOT FILE: WHPDP.dwg
PLOT DATE: 12/22/2022 4:17 PM BY: Scott Bi

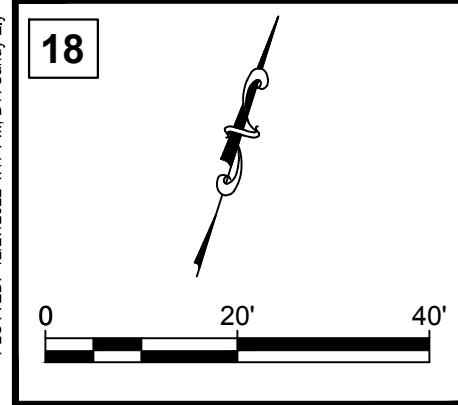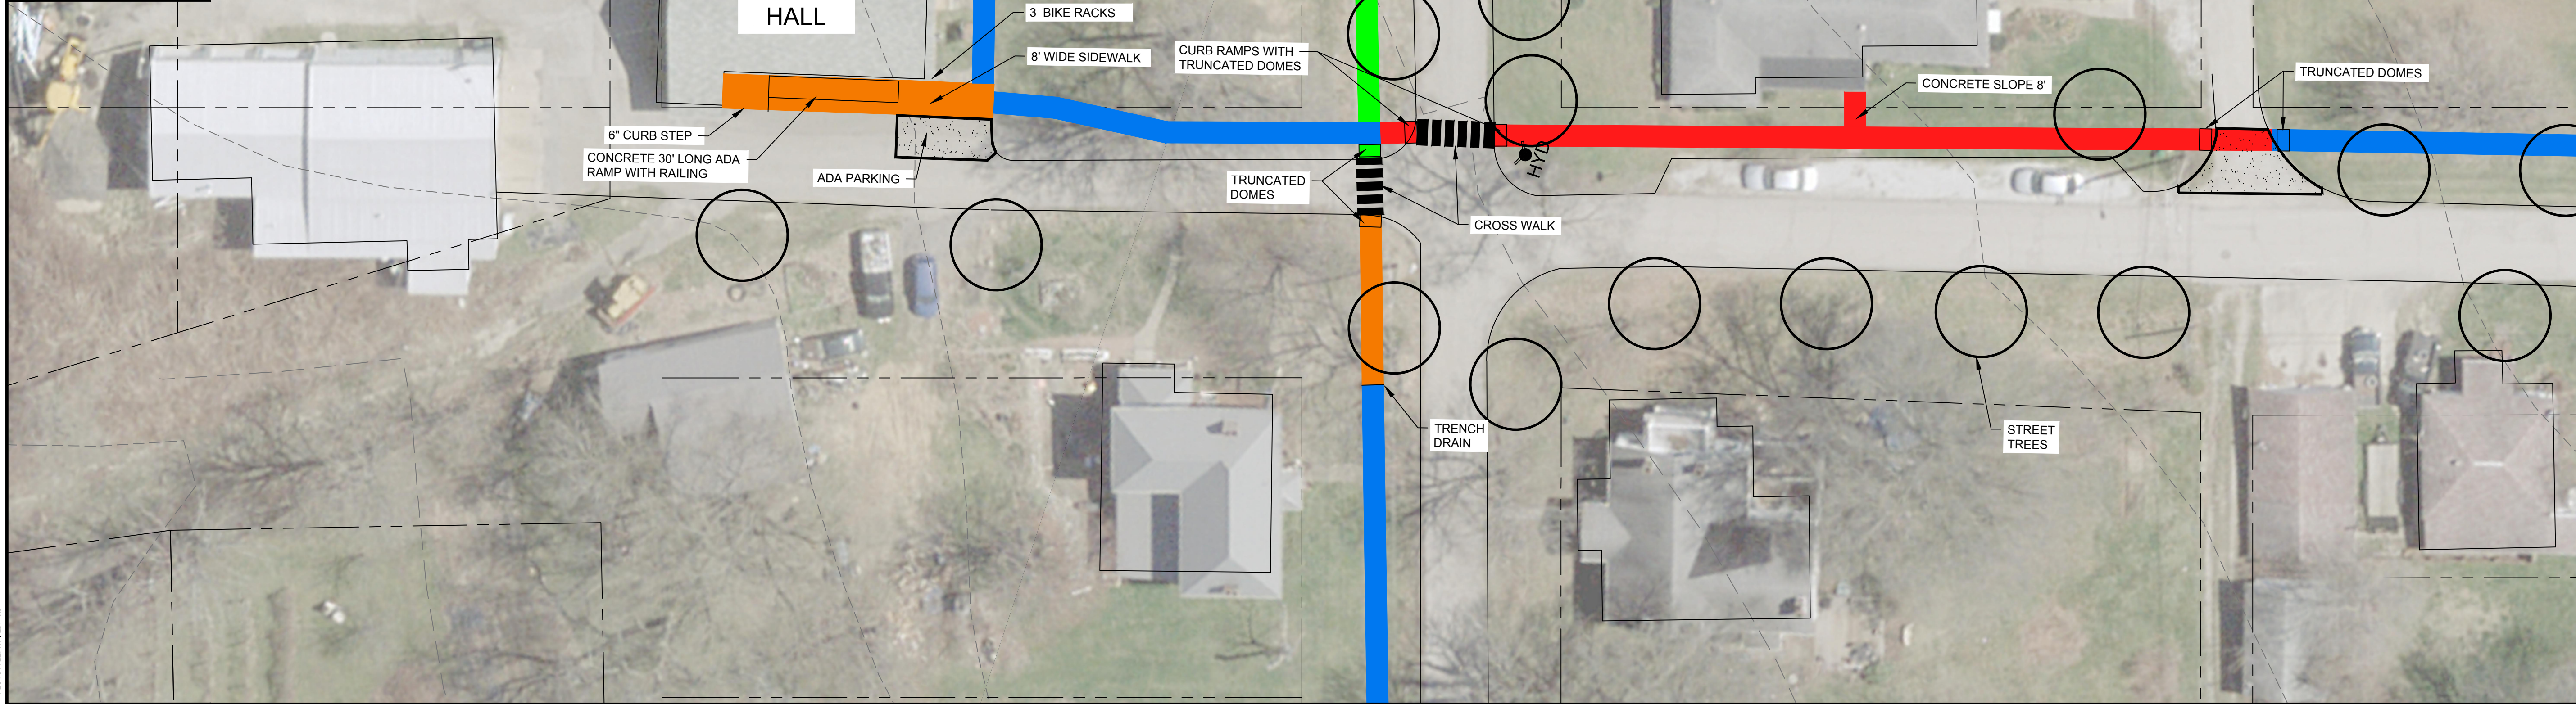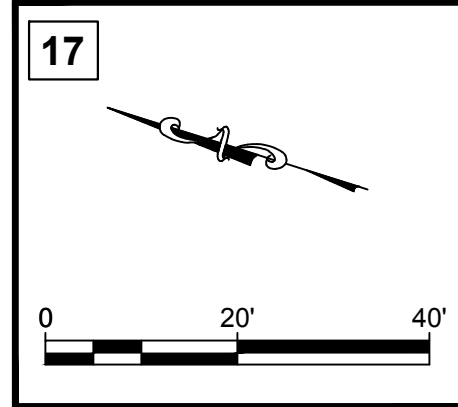

WALLACEPANCHER GROUP
 144 Emeryville Drive, Suite 200
 Cranberry Township, PA 16066
 Phone: (724) 981-0155
 www.wallacepancher.com

PROJECT:
 MORRISTOWN OHIO TAP PROJECT
 MORRISTOWN, OH 43759

PREPARED FOR:





SEAL:

REVISION INFORMATION:	DATE:	CHECKED:	DRAWN:

BASEMAP ENLARGEMENT

DATE: 09/09/22
 SHEET NO.: 17-18

I:\Information\Public\Projects\1700\1700_C1802_CDOT_Sanitary_Hygiene_and_Hazard_Reduction\Design\17-Analysis_and_Design\1700\1700-BaseMAP.dwg
 PLOTTED: 12/22/2022 4:17 PM BY: Scott Bl
 PLOTSTYLE: WPLP.dwg

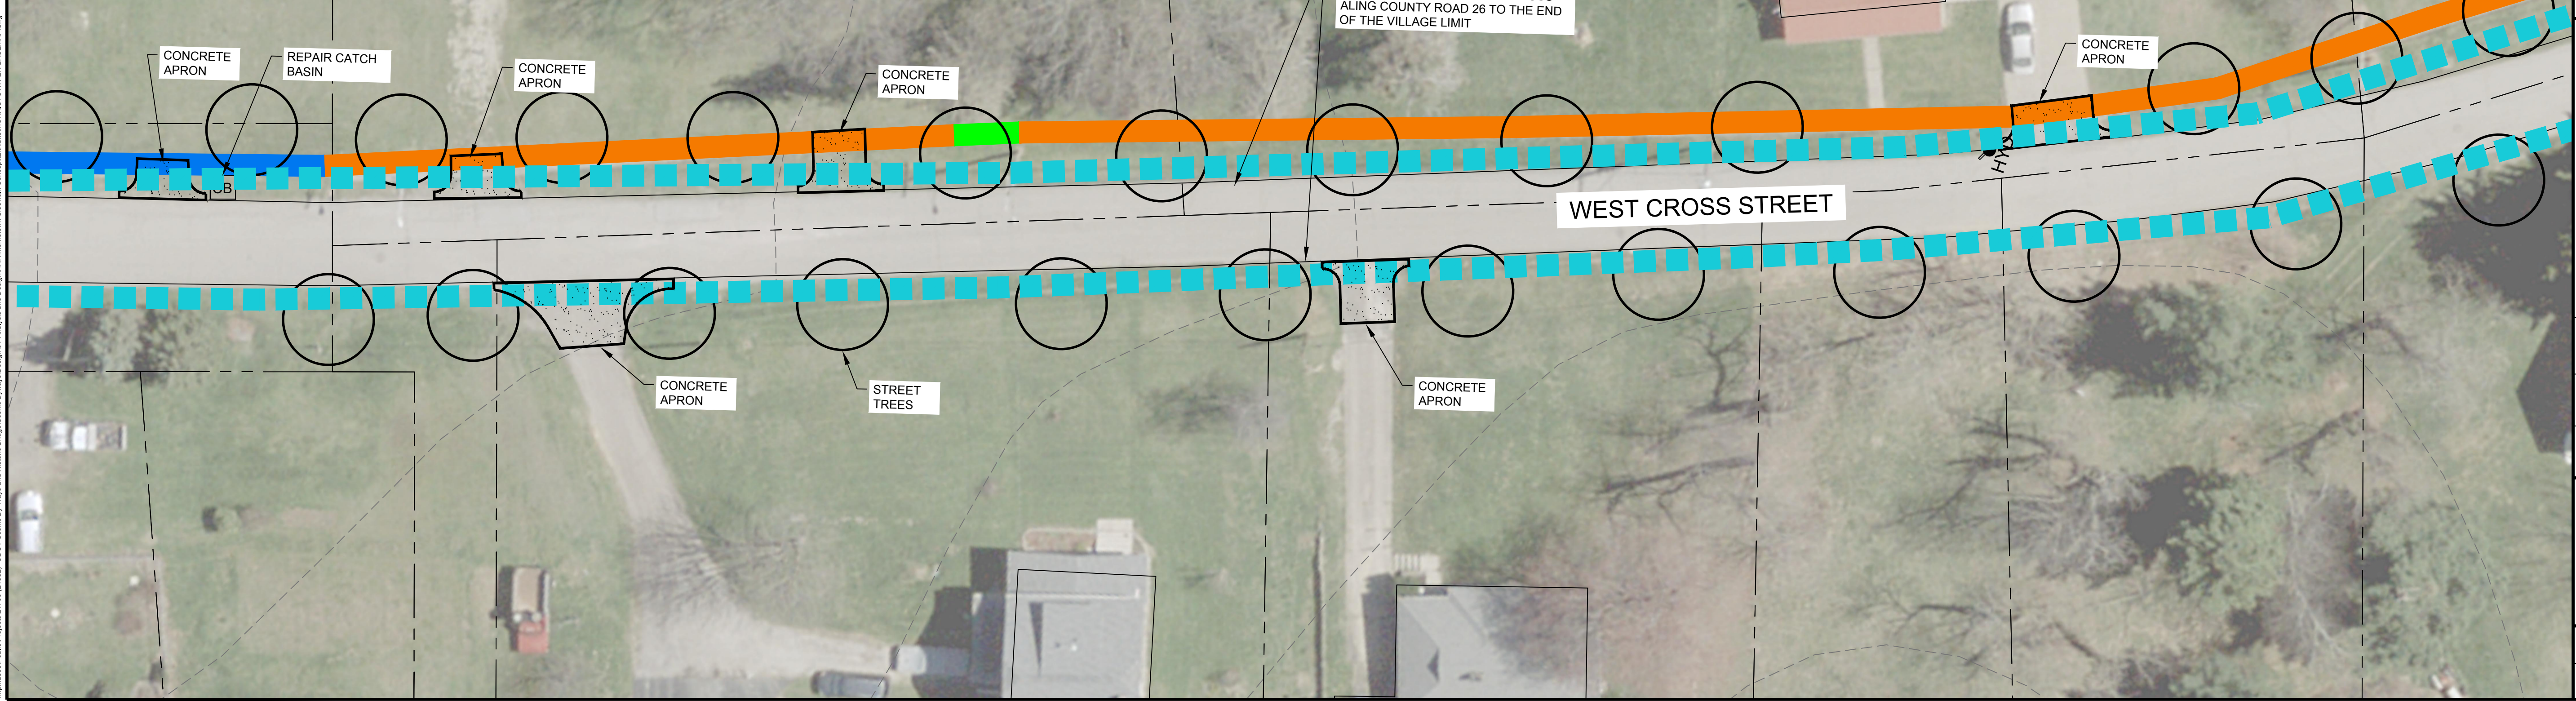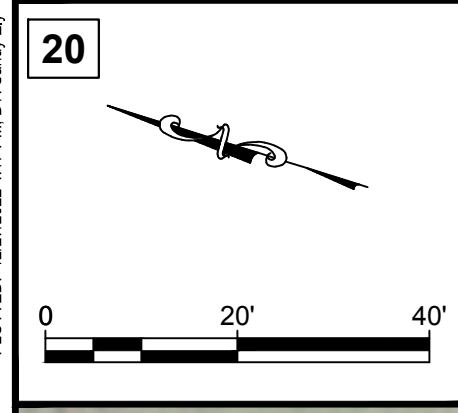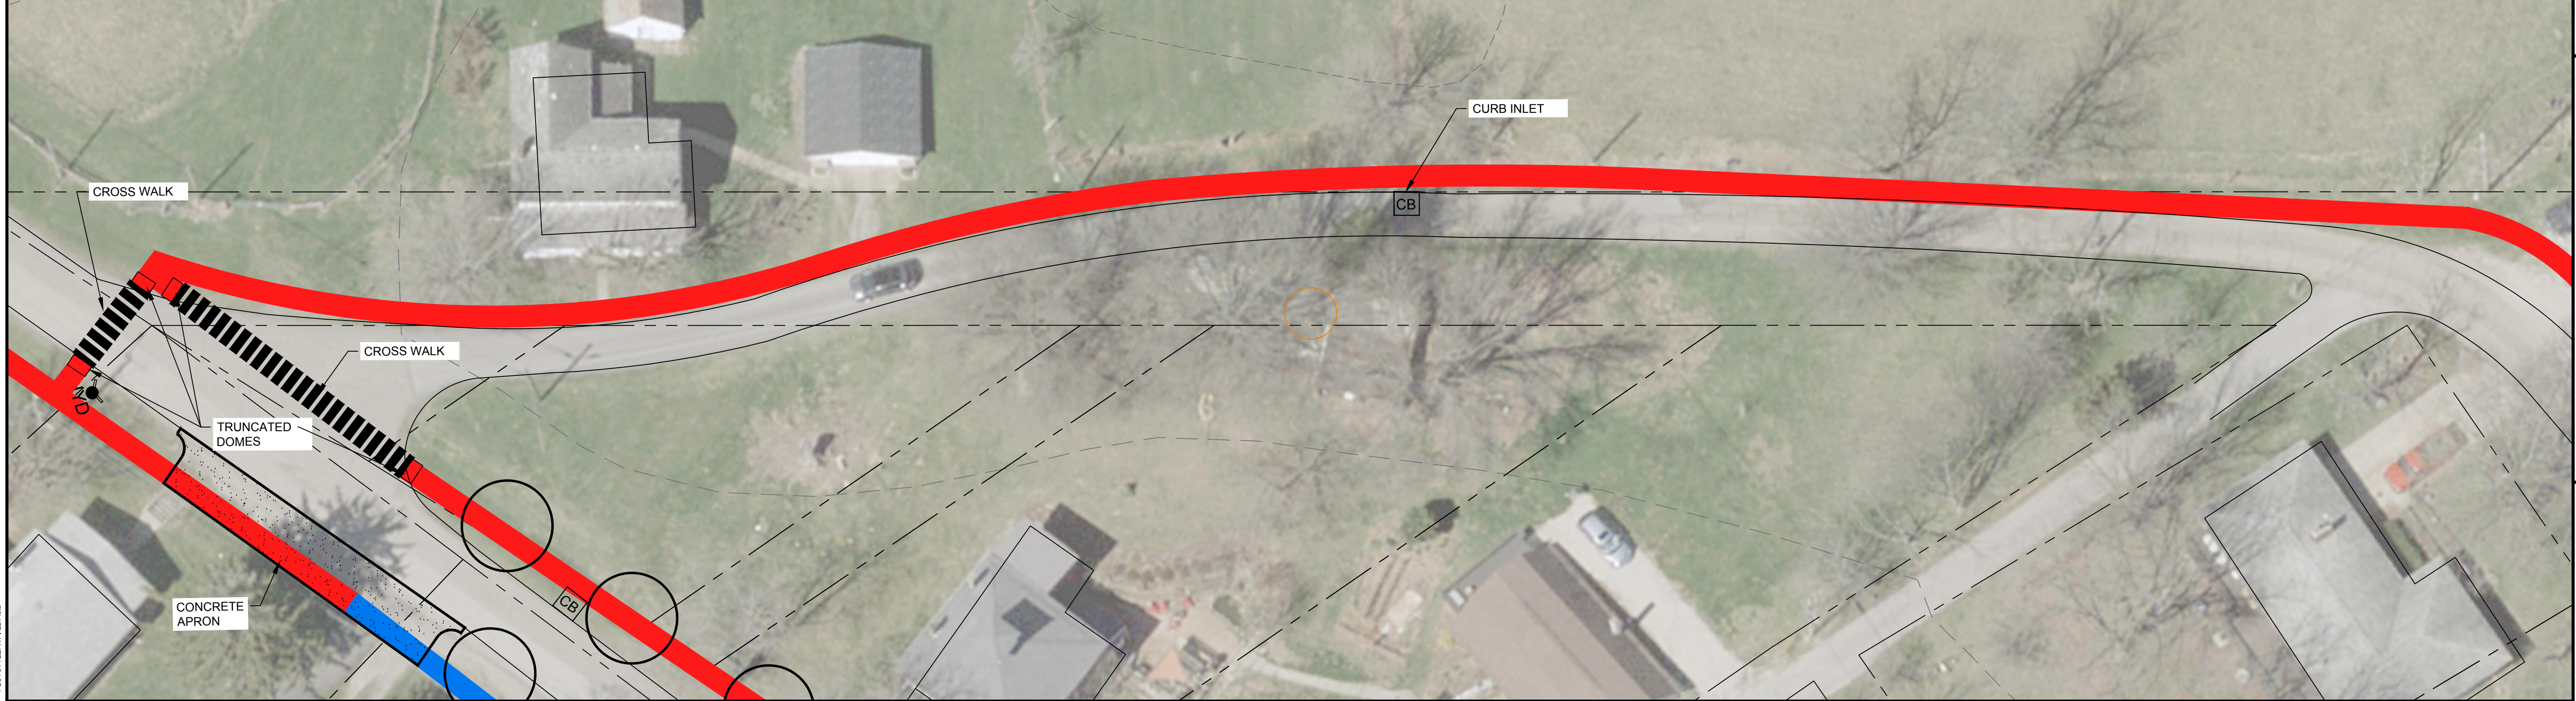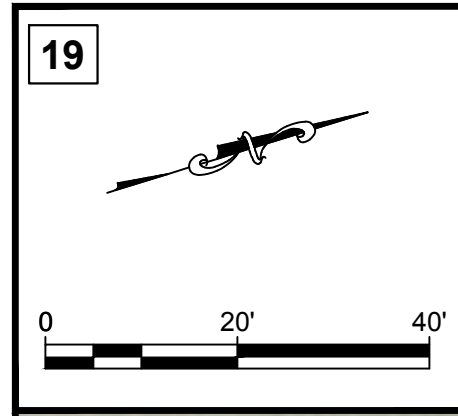

WALLACEPANCHER GROUP
 144 Emeryville Drive, Suite 200
 Cranberry Township, PA 16066
 Phone: (724) 881-0155
 Engineering and Environmental Professionals
 www.wallacepancher.com

PROJECT:
 MORRISTOWN OHIO TAP PROJECT
 MORRISTOWN, OH 43759

PREPARED FOR:

SEAL:





REVISION INFORMATION:

NO.	DATE	DESCRIPTION

BASEMAP ENLARGEMENT

DATE 09/09/22	SHEET NO. 19-20
DRAWN: _____	PROJ. NO. _____

I:\Users\jbl\Project\1700_01882_0001_SouthByWayandMain\Bldg\Site\Bldg\Design\14-Analysis and Design\HighResolution Sewer\Concrete\Bldg\Bldg\STONEHOUSE\BASEMAP.dwg
 PLOTTED: 12/27/2022 4:17 PM BY: Scott Bl
 PLOT STYLE: WHPLOT.dwg

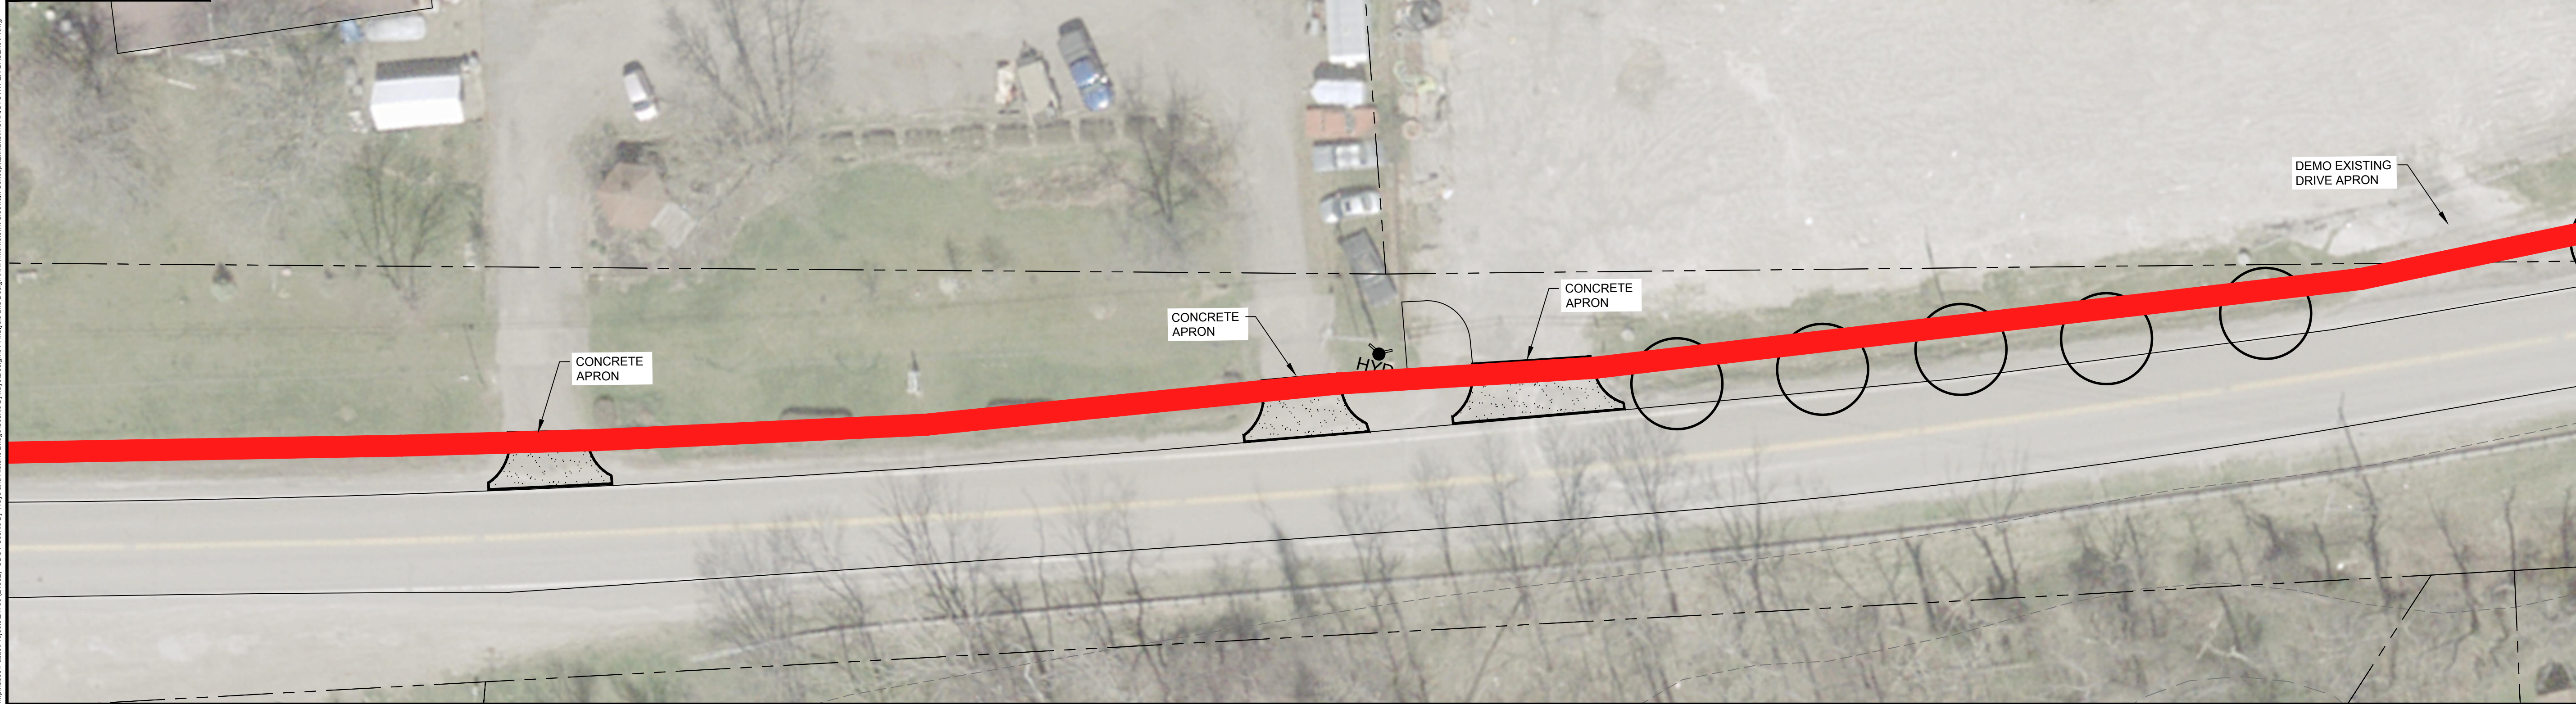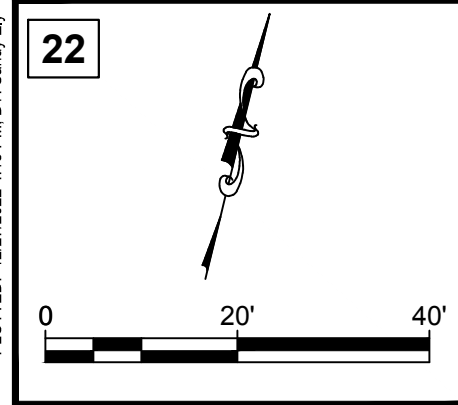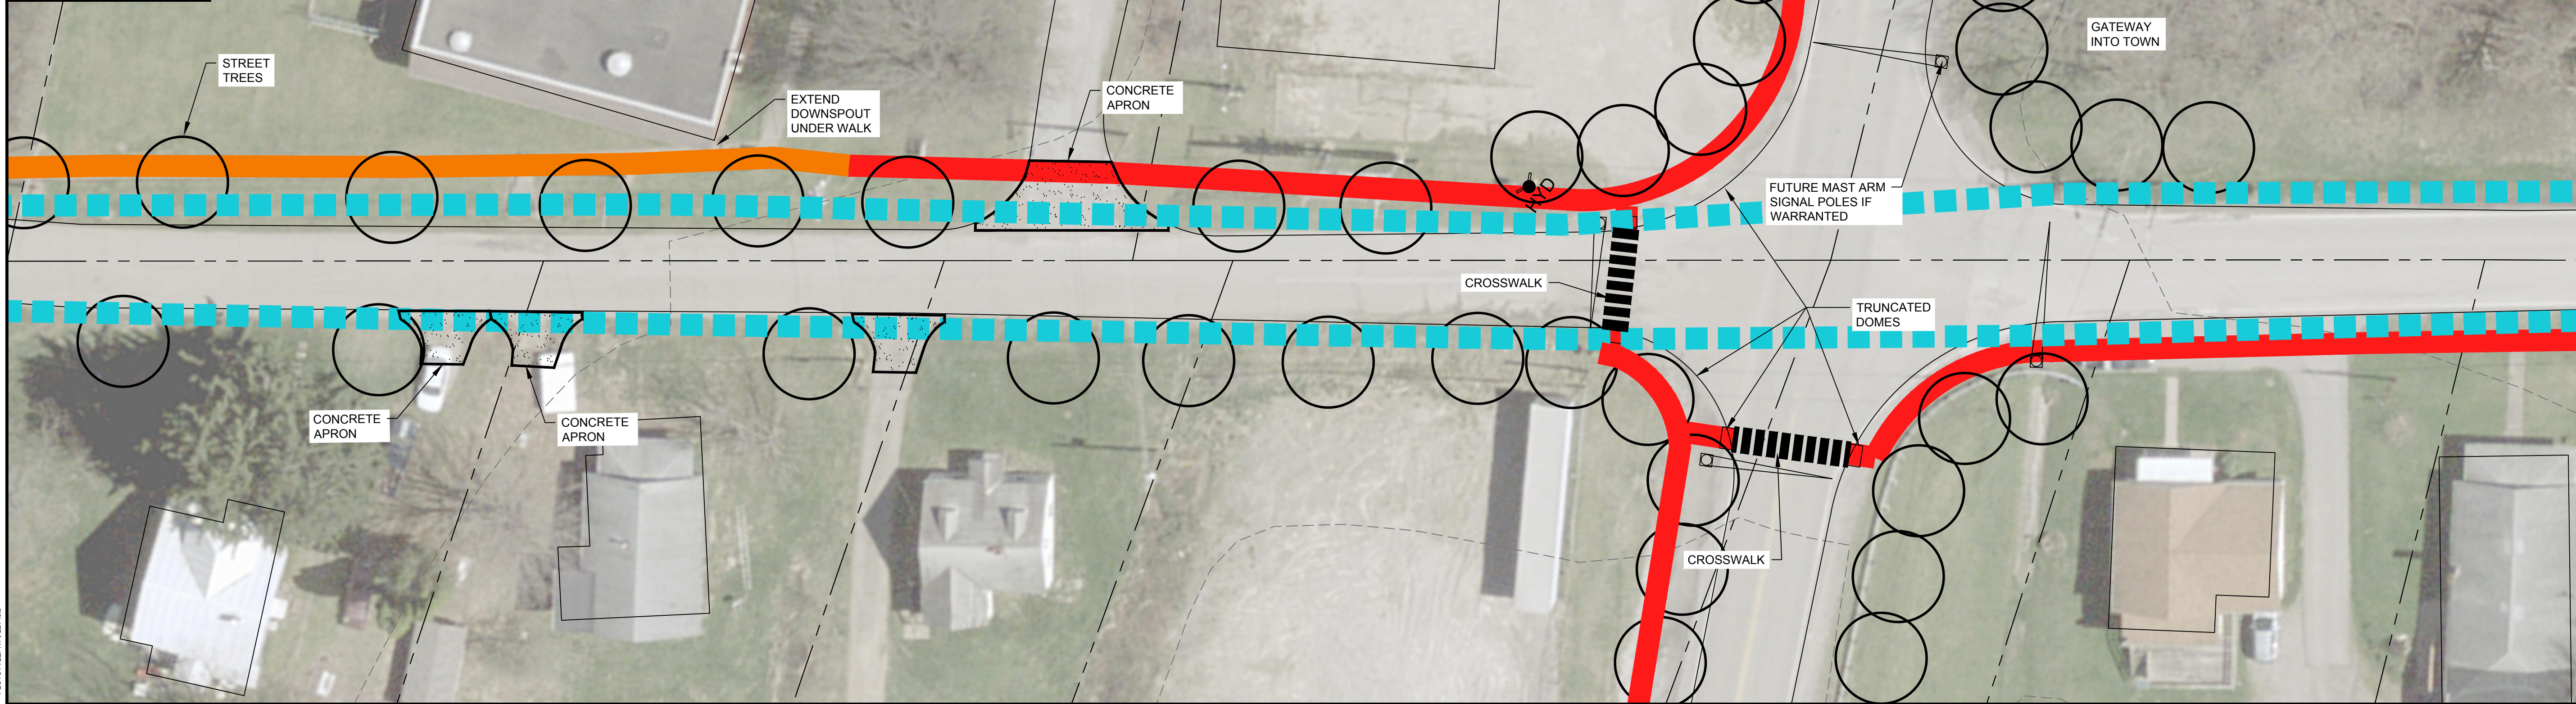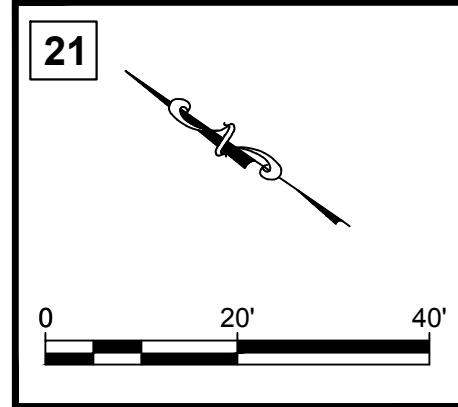

WALLACE PANCHER GROUP
 144 Emeryville Drive, Suite 200
 Cranberry Township, PA 16066
 Phone: (724) 981-0155
 www.wallacepancher.com

WALLACE PANCHER GROUP

PROJECT:
 MORRISTOWN OHIO TAP PROJECT
 MORRISTOWN, OH 43759

PREPARED FOR:

SEAL:

REVISION INFORMATION:

DATE	REVISION

DRAWN: CHECKED: DATE: SEAL:

BASEMAP ENLARGEMENT

DATE: 09/09/22 SHEET NO.: 21-22
 PROJ. NO.: