



SECTIONING
 END POINT STATION
 SQ. YDS.

CALC. DATE
 CHKD. DATE
 CUYAHOGA COUNTY
 CUY - 176 - 10.14
 OHIO REGION 5
 63
 299

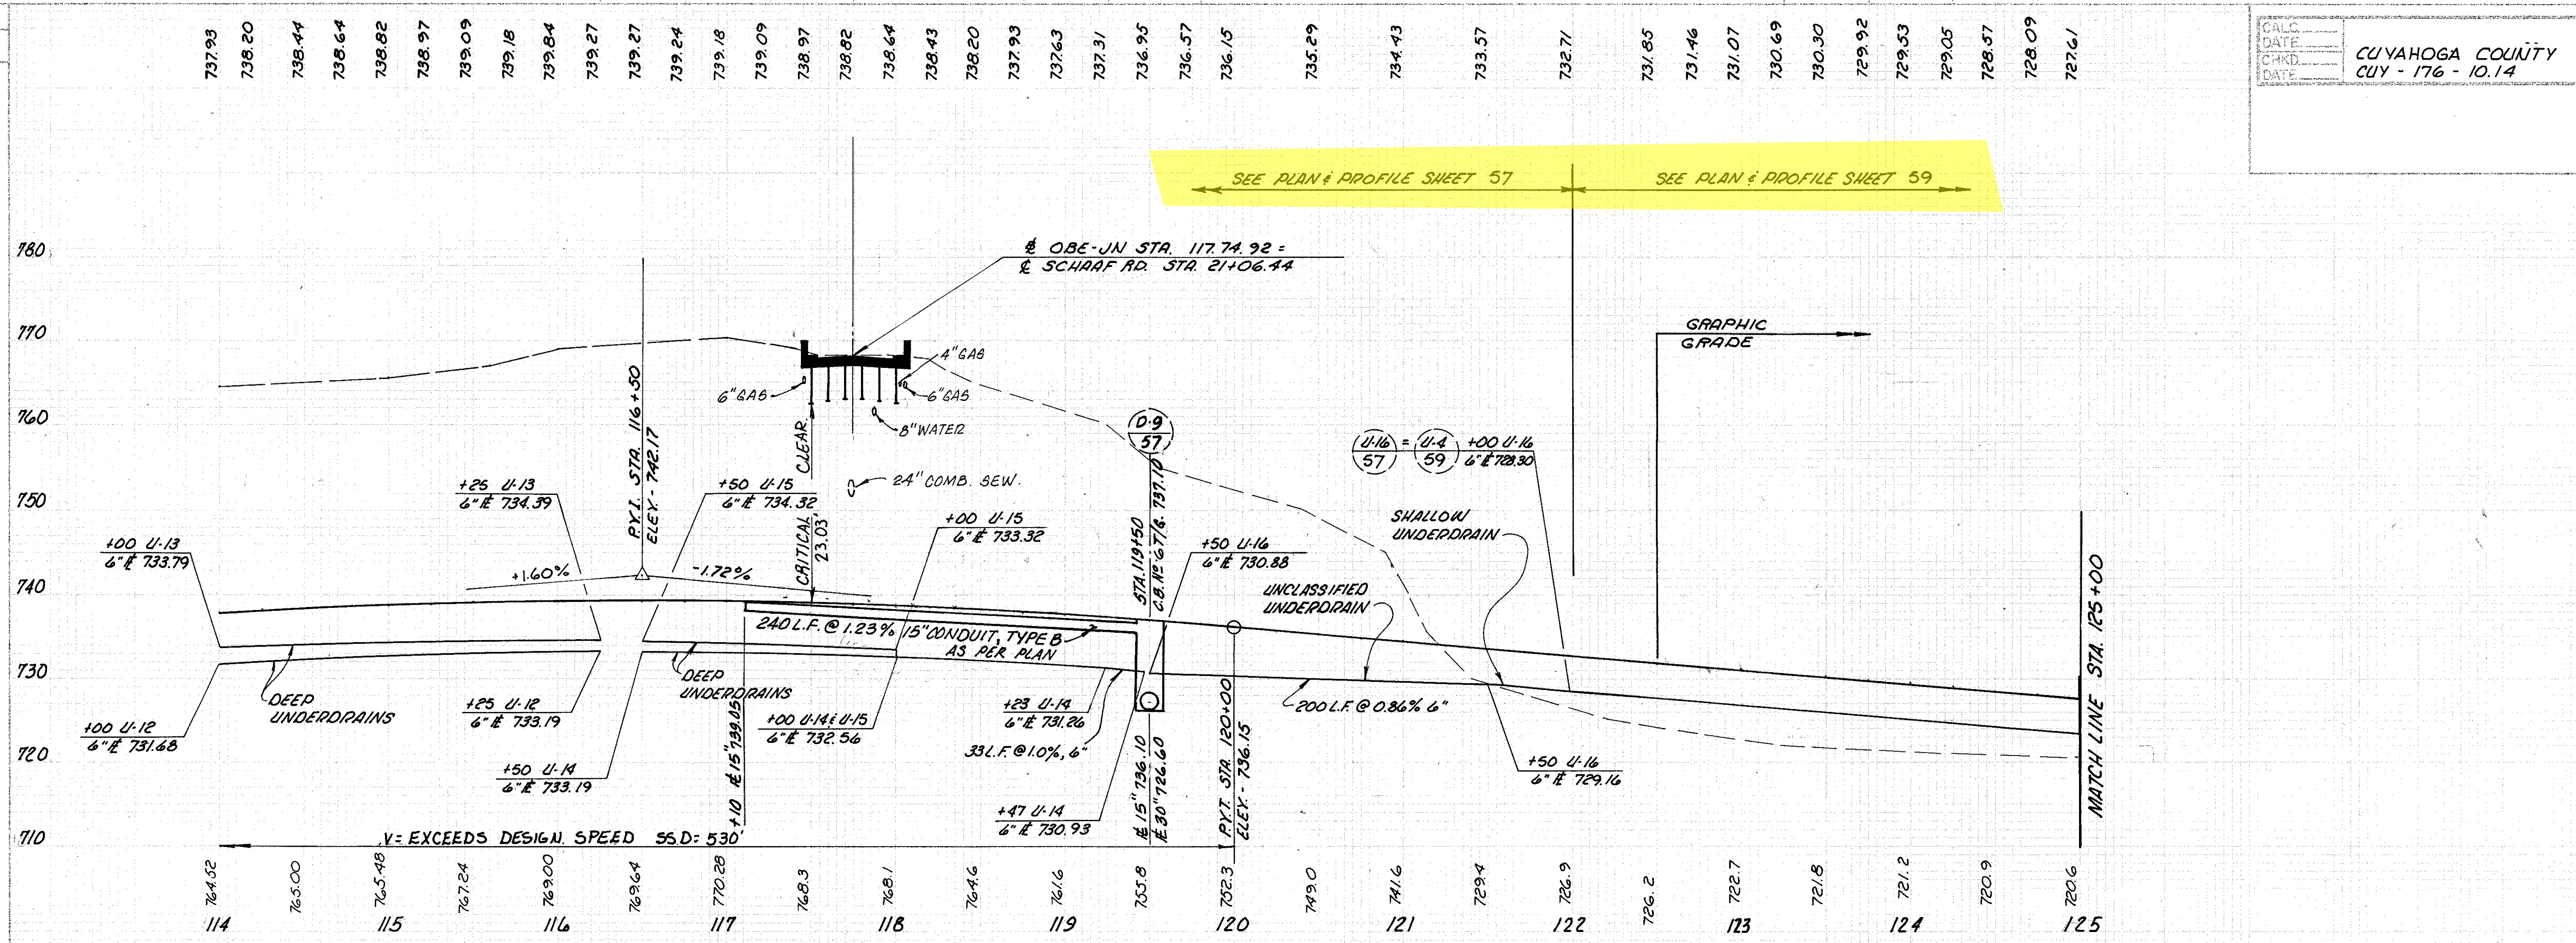

OBE - JN

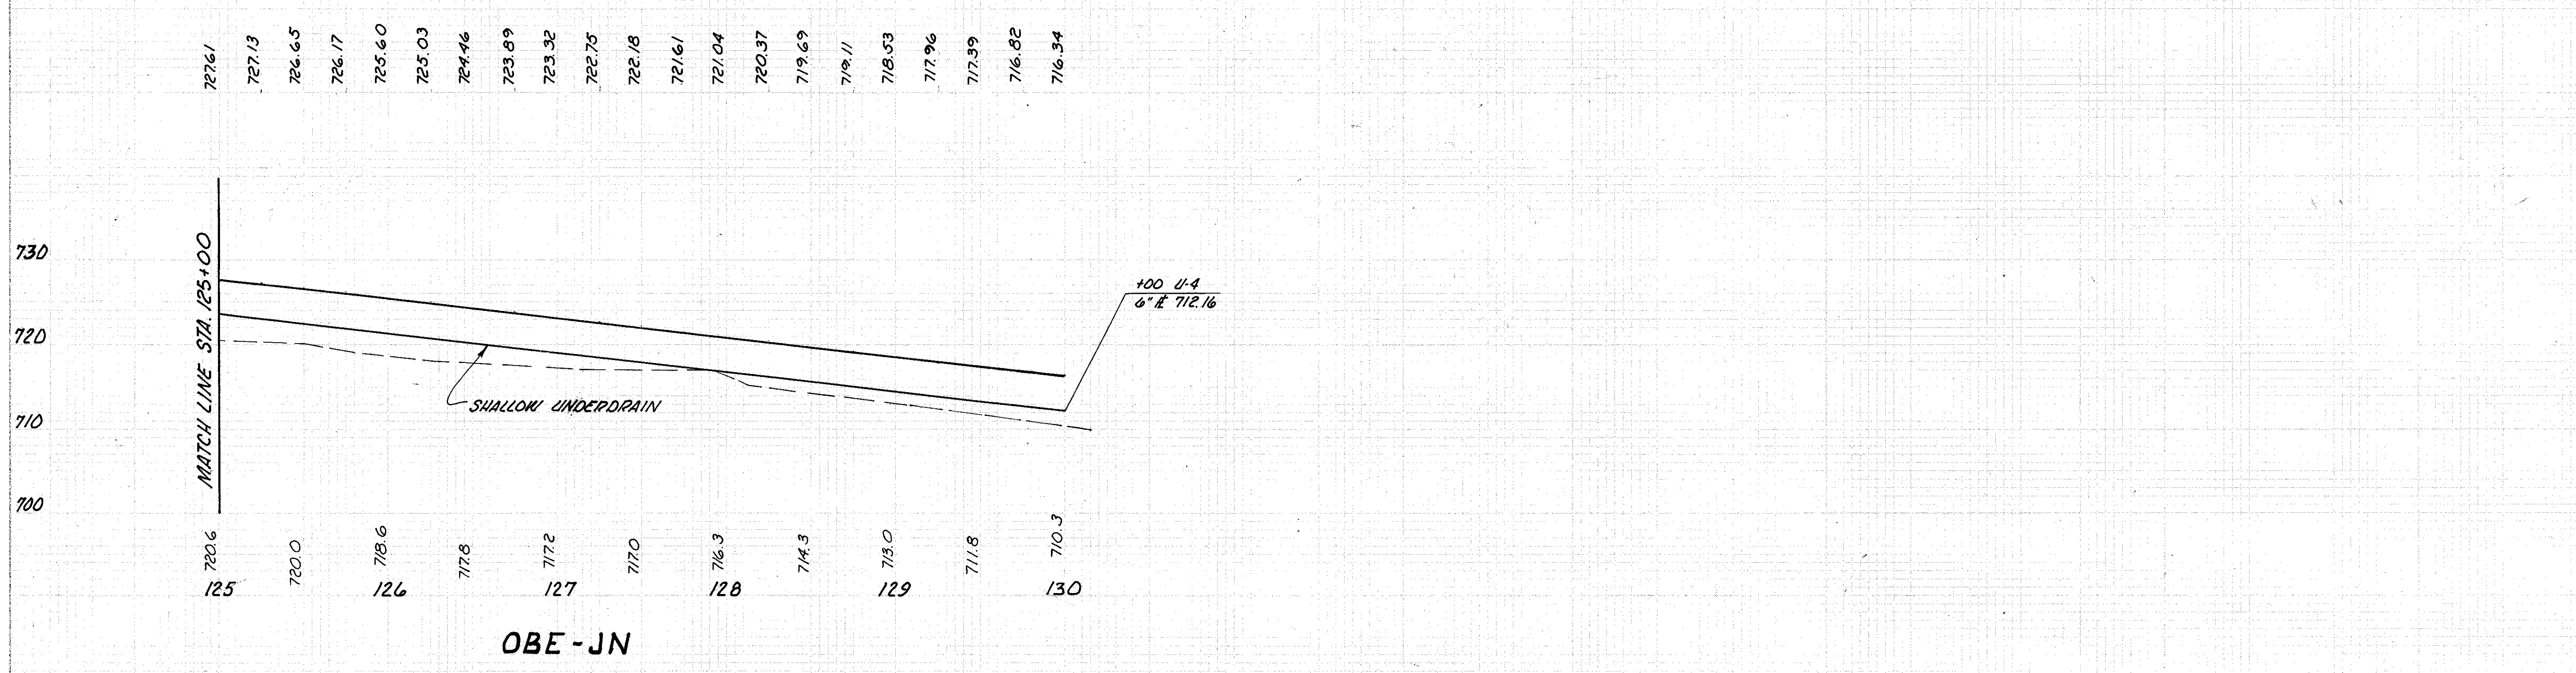

OBE - JN

END AREA		VOLUME	
CUT	FILL	CUT	FILL

PROFILE LANE OBE - JN STA. 114+00 TO STA. 130+00

RELOC. S.R. - 176