


BENCHMARK: TBM 79 DRILL HOLE WITH WINGS
SET ON TOP OF SANDSTONE SIGN BASE TO S.W. CORNER
CHURCH NORTH SIDE BROOKPARK 50'± W. OF WEST EDGE
BUILDING 1600 ELEV. 772.11

BEGIN STA. 100+50


END WORK
STA. 107+00


END STA. 105+50

CURVE DATA
 THETA-S = 7°57'57"
 L_s = 200'
 X_c = 199.61'
 Y_c = 9.26'
 L.T. = 133.47'
 ST. = 66.79'
 L.C. = 199.83'
 P = 2.32'
 K = 99.94'

PLAN: 
SCALE IN FEET

REFERENCES
PAVEMENT REPLACEMENT
IN TRENCH AREA . . . 7

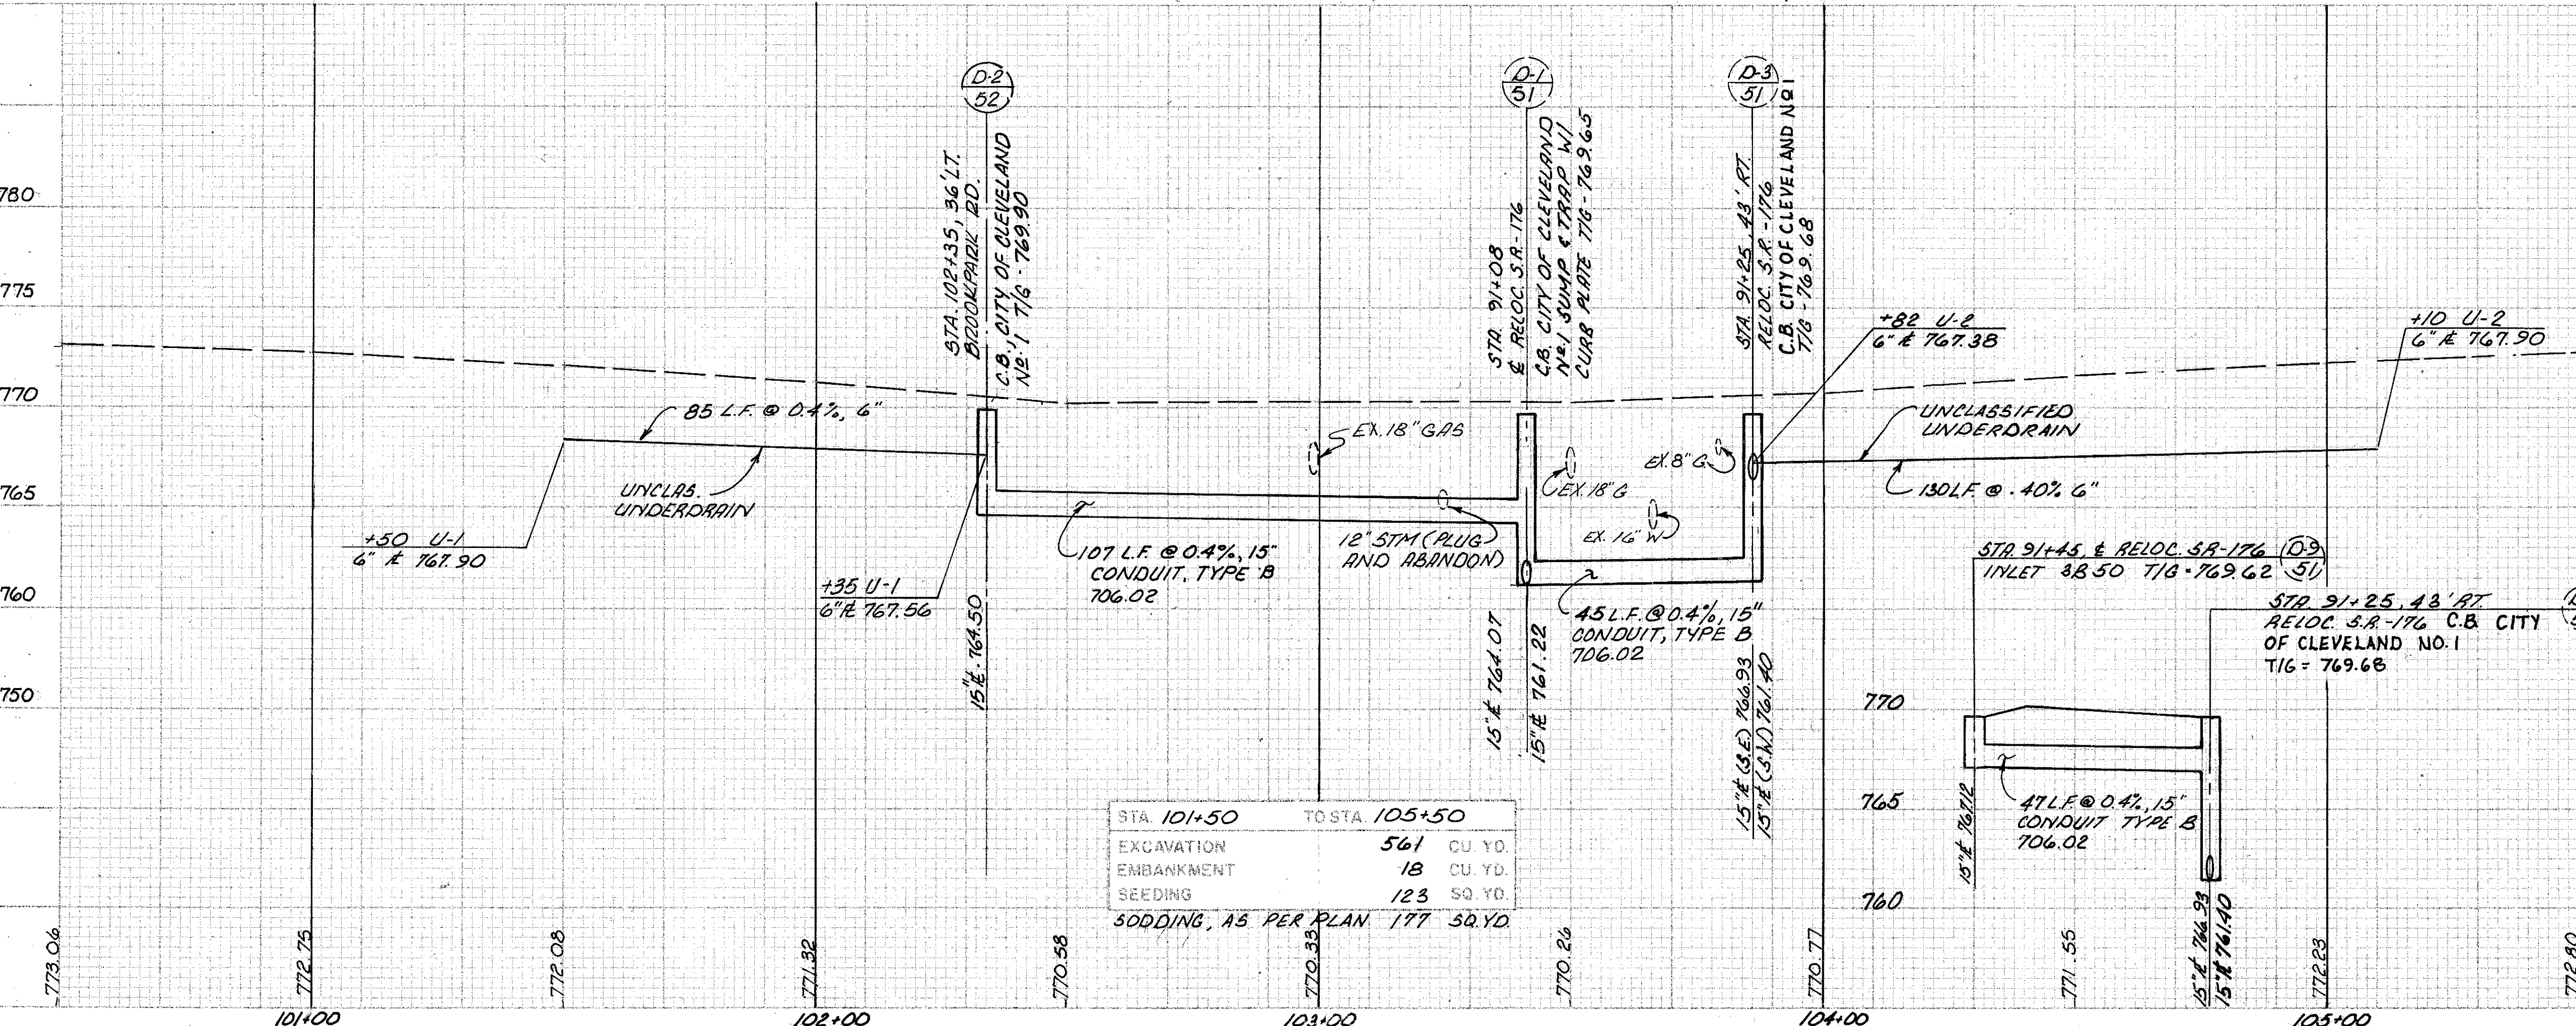

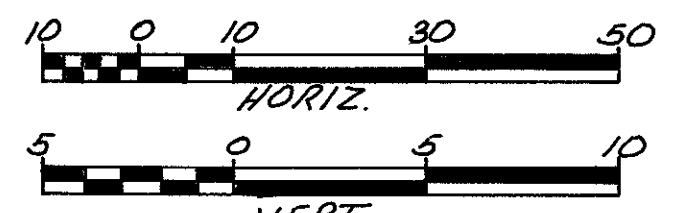PROFILE: 
HORIZ.
VERT.
SCALES IN FEET

STA. 101+50	TO STA. 105+50
EXCAVATION	561 CU. YD.
EMBANKMENT	18 CU. YD.
SEEDING	123 SQ. YD.
SODDING, AS PER PLAN	177 SQ. YD.

BROOKPARK ROAD PLAN & PROFILE STA. 100+50 TO STA. 105+50

RELOC. S.R. -176