



BENCHMARK: TBM 82 CHISELED 'X' AT TRIANGLE TRAFFIC ISLAND AT INTERSECTION S.R. 17 AND I-480 OFF RAMP BETWEEN \*DO NOT ENTER\* SIGN POST ELEV. 728.64

**END WORK**  
STA. 833+80  
I-480

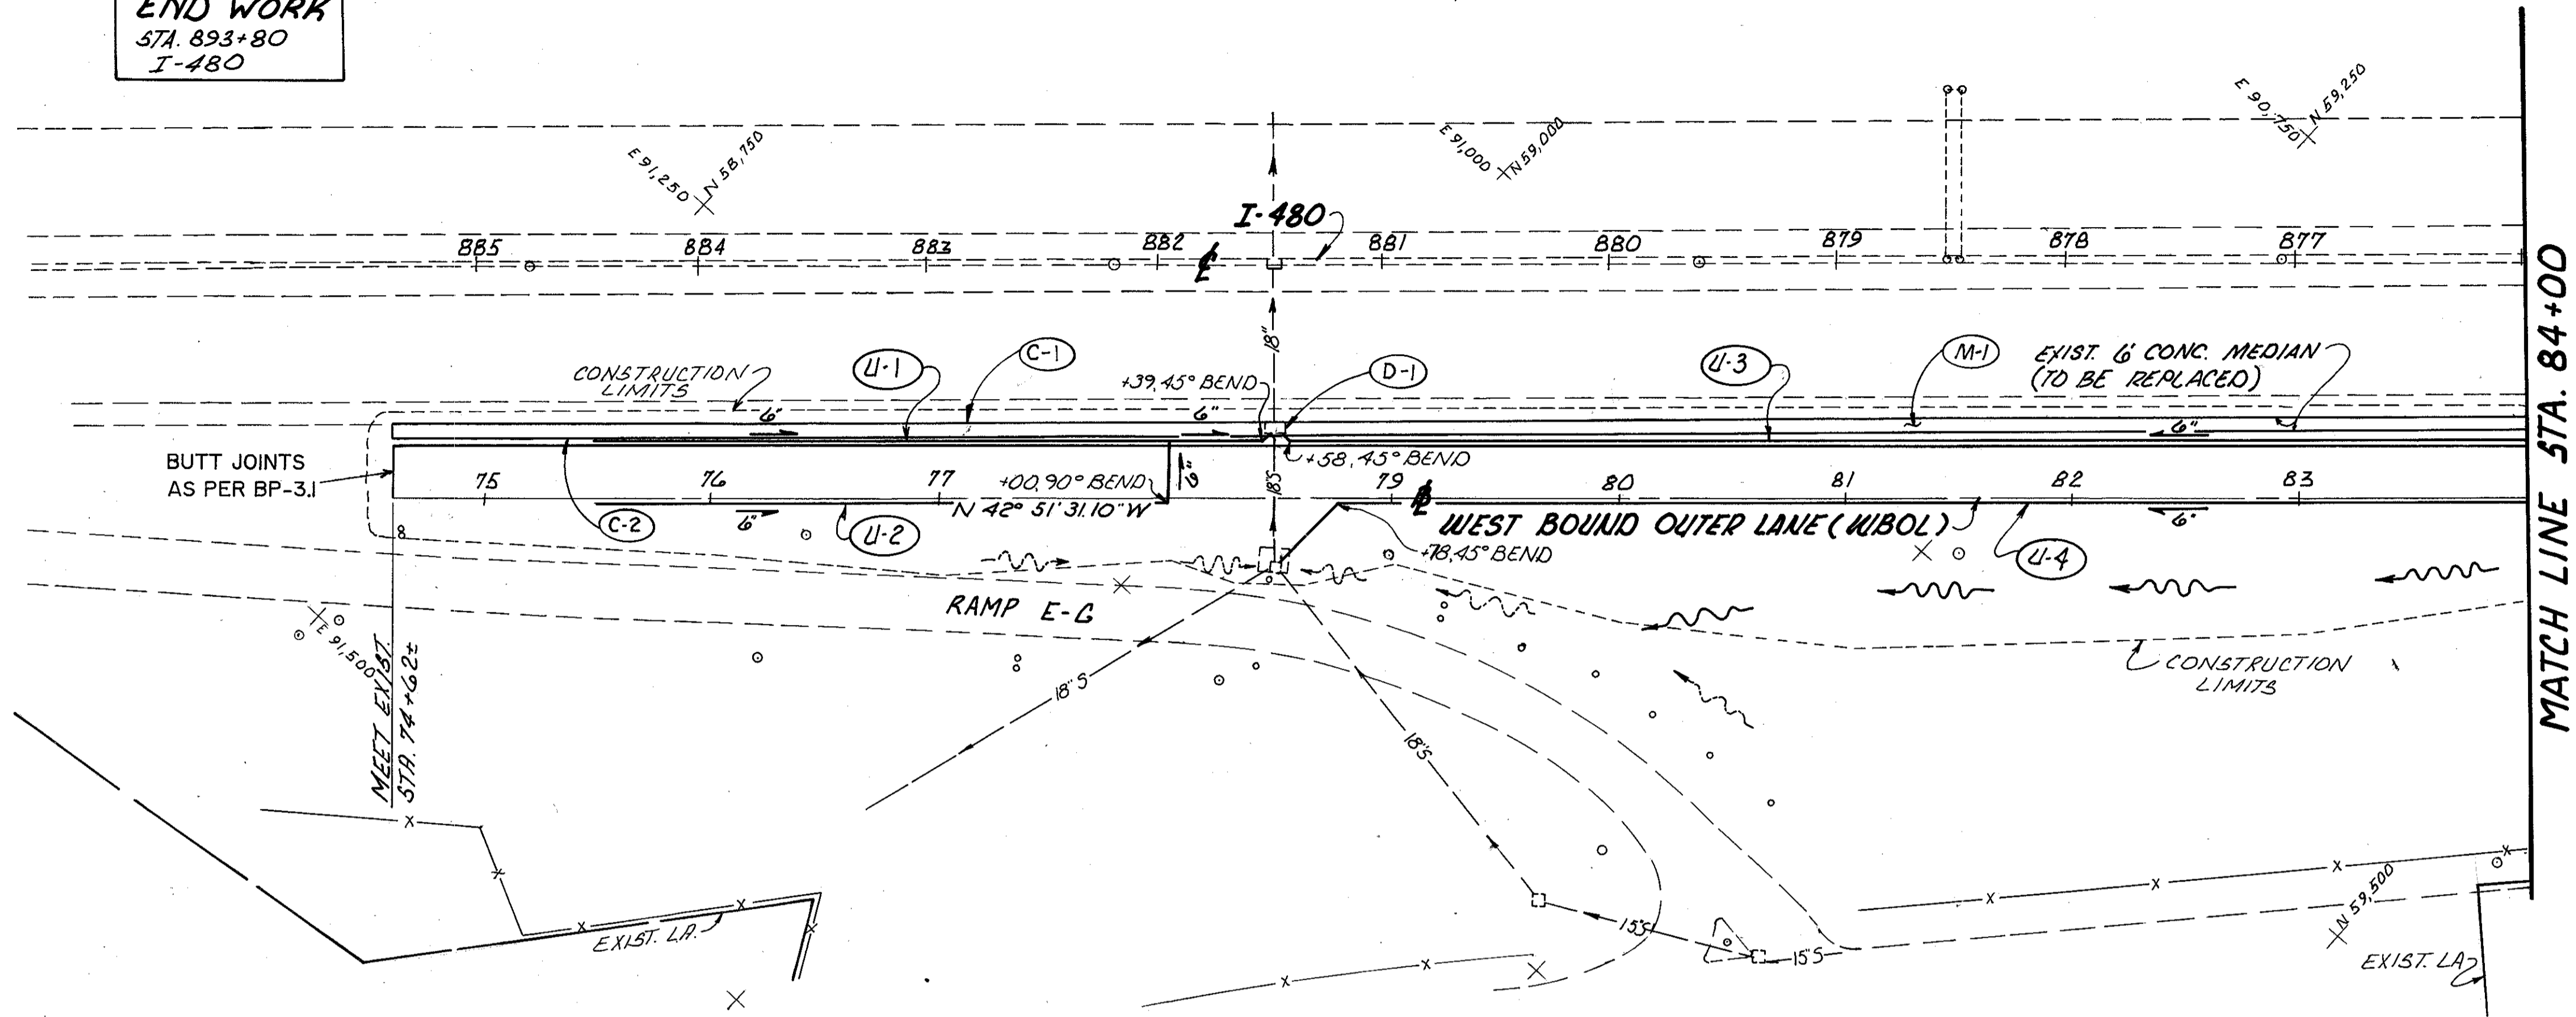

(D-1) STA. 78+48.82, 33.53' LT. WBOL  
INLET ADJUSTED TO GRADE  
EX. T/C = 728.27 T/C = 728.49

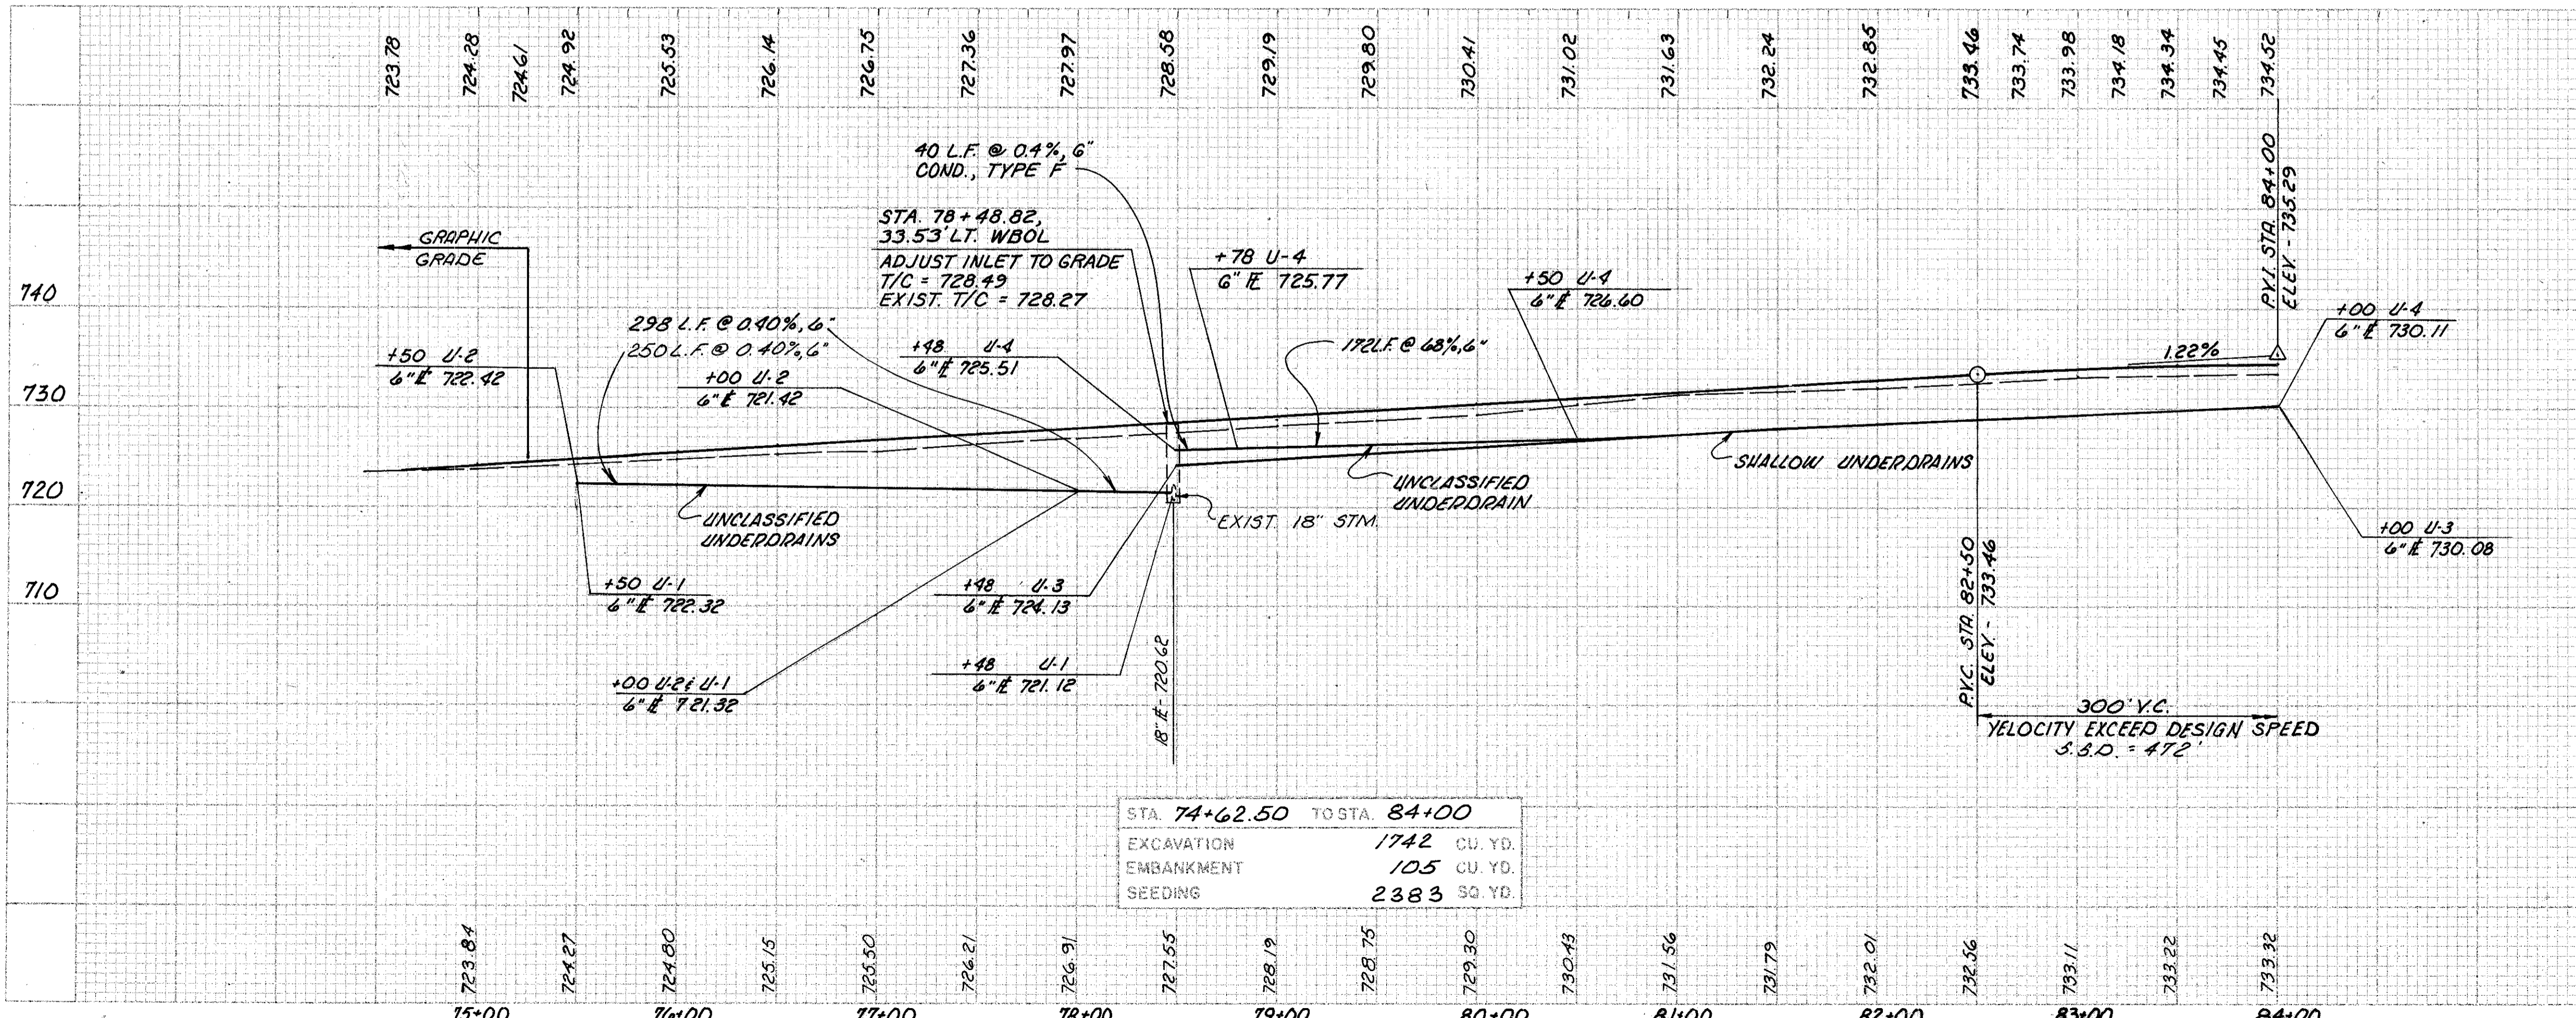

REFERENCE	SHEET NUMBER
QUANTITIES FOR REFERENCED ITEMS...	98
PAVEMENT DETAILS	172

RELOC. S.R. - 176