
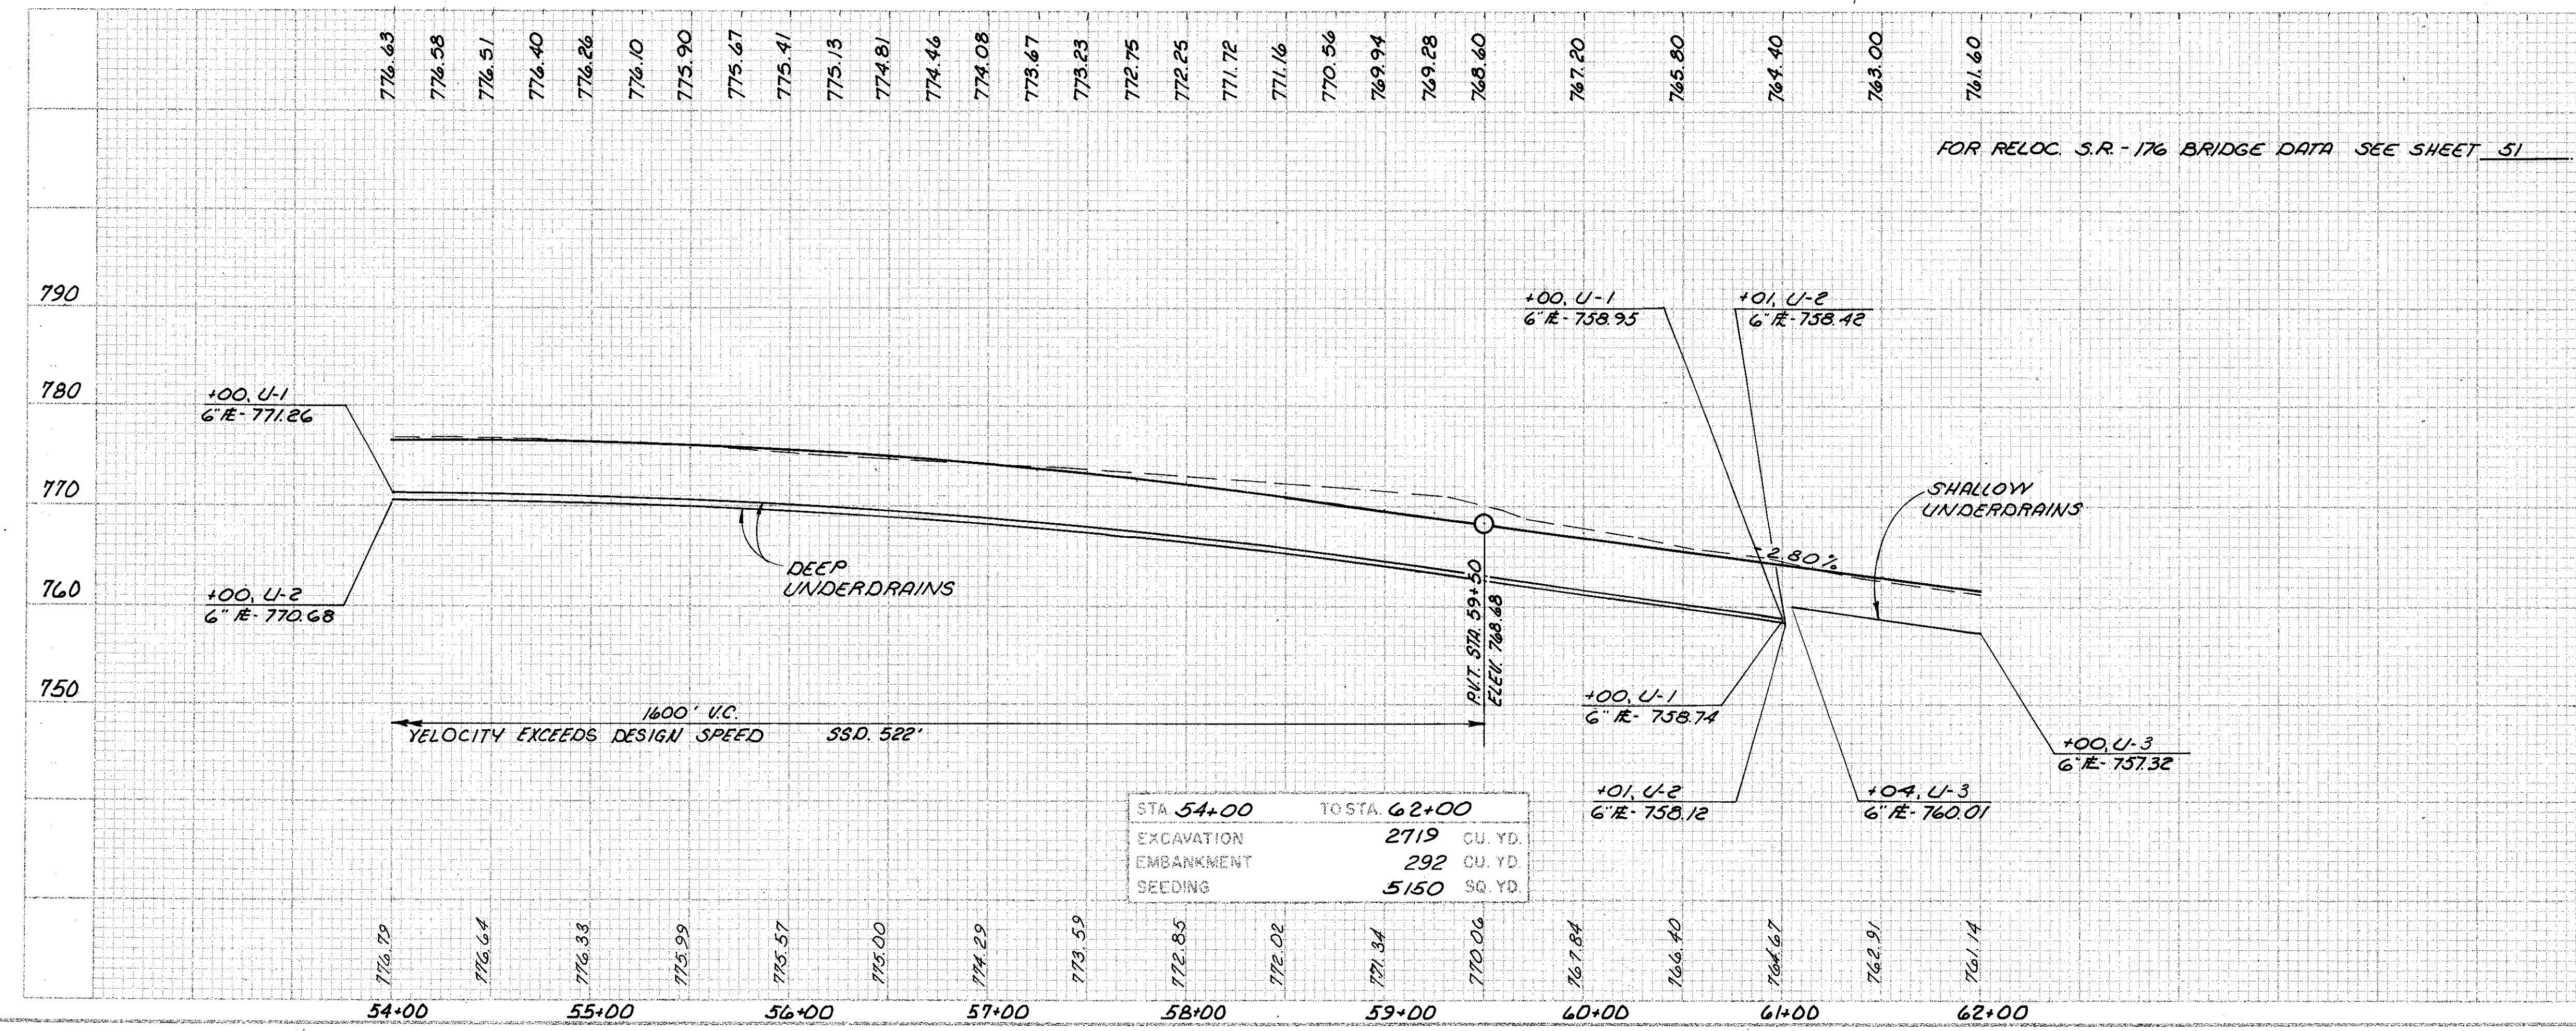
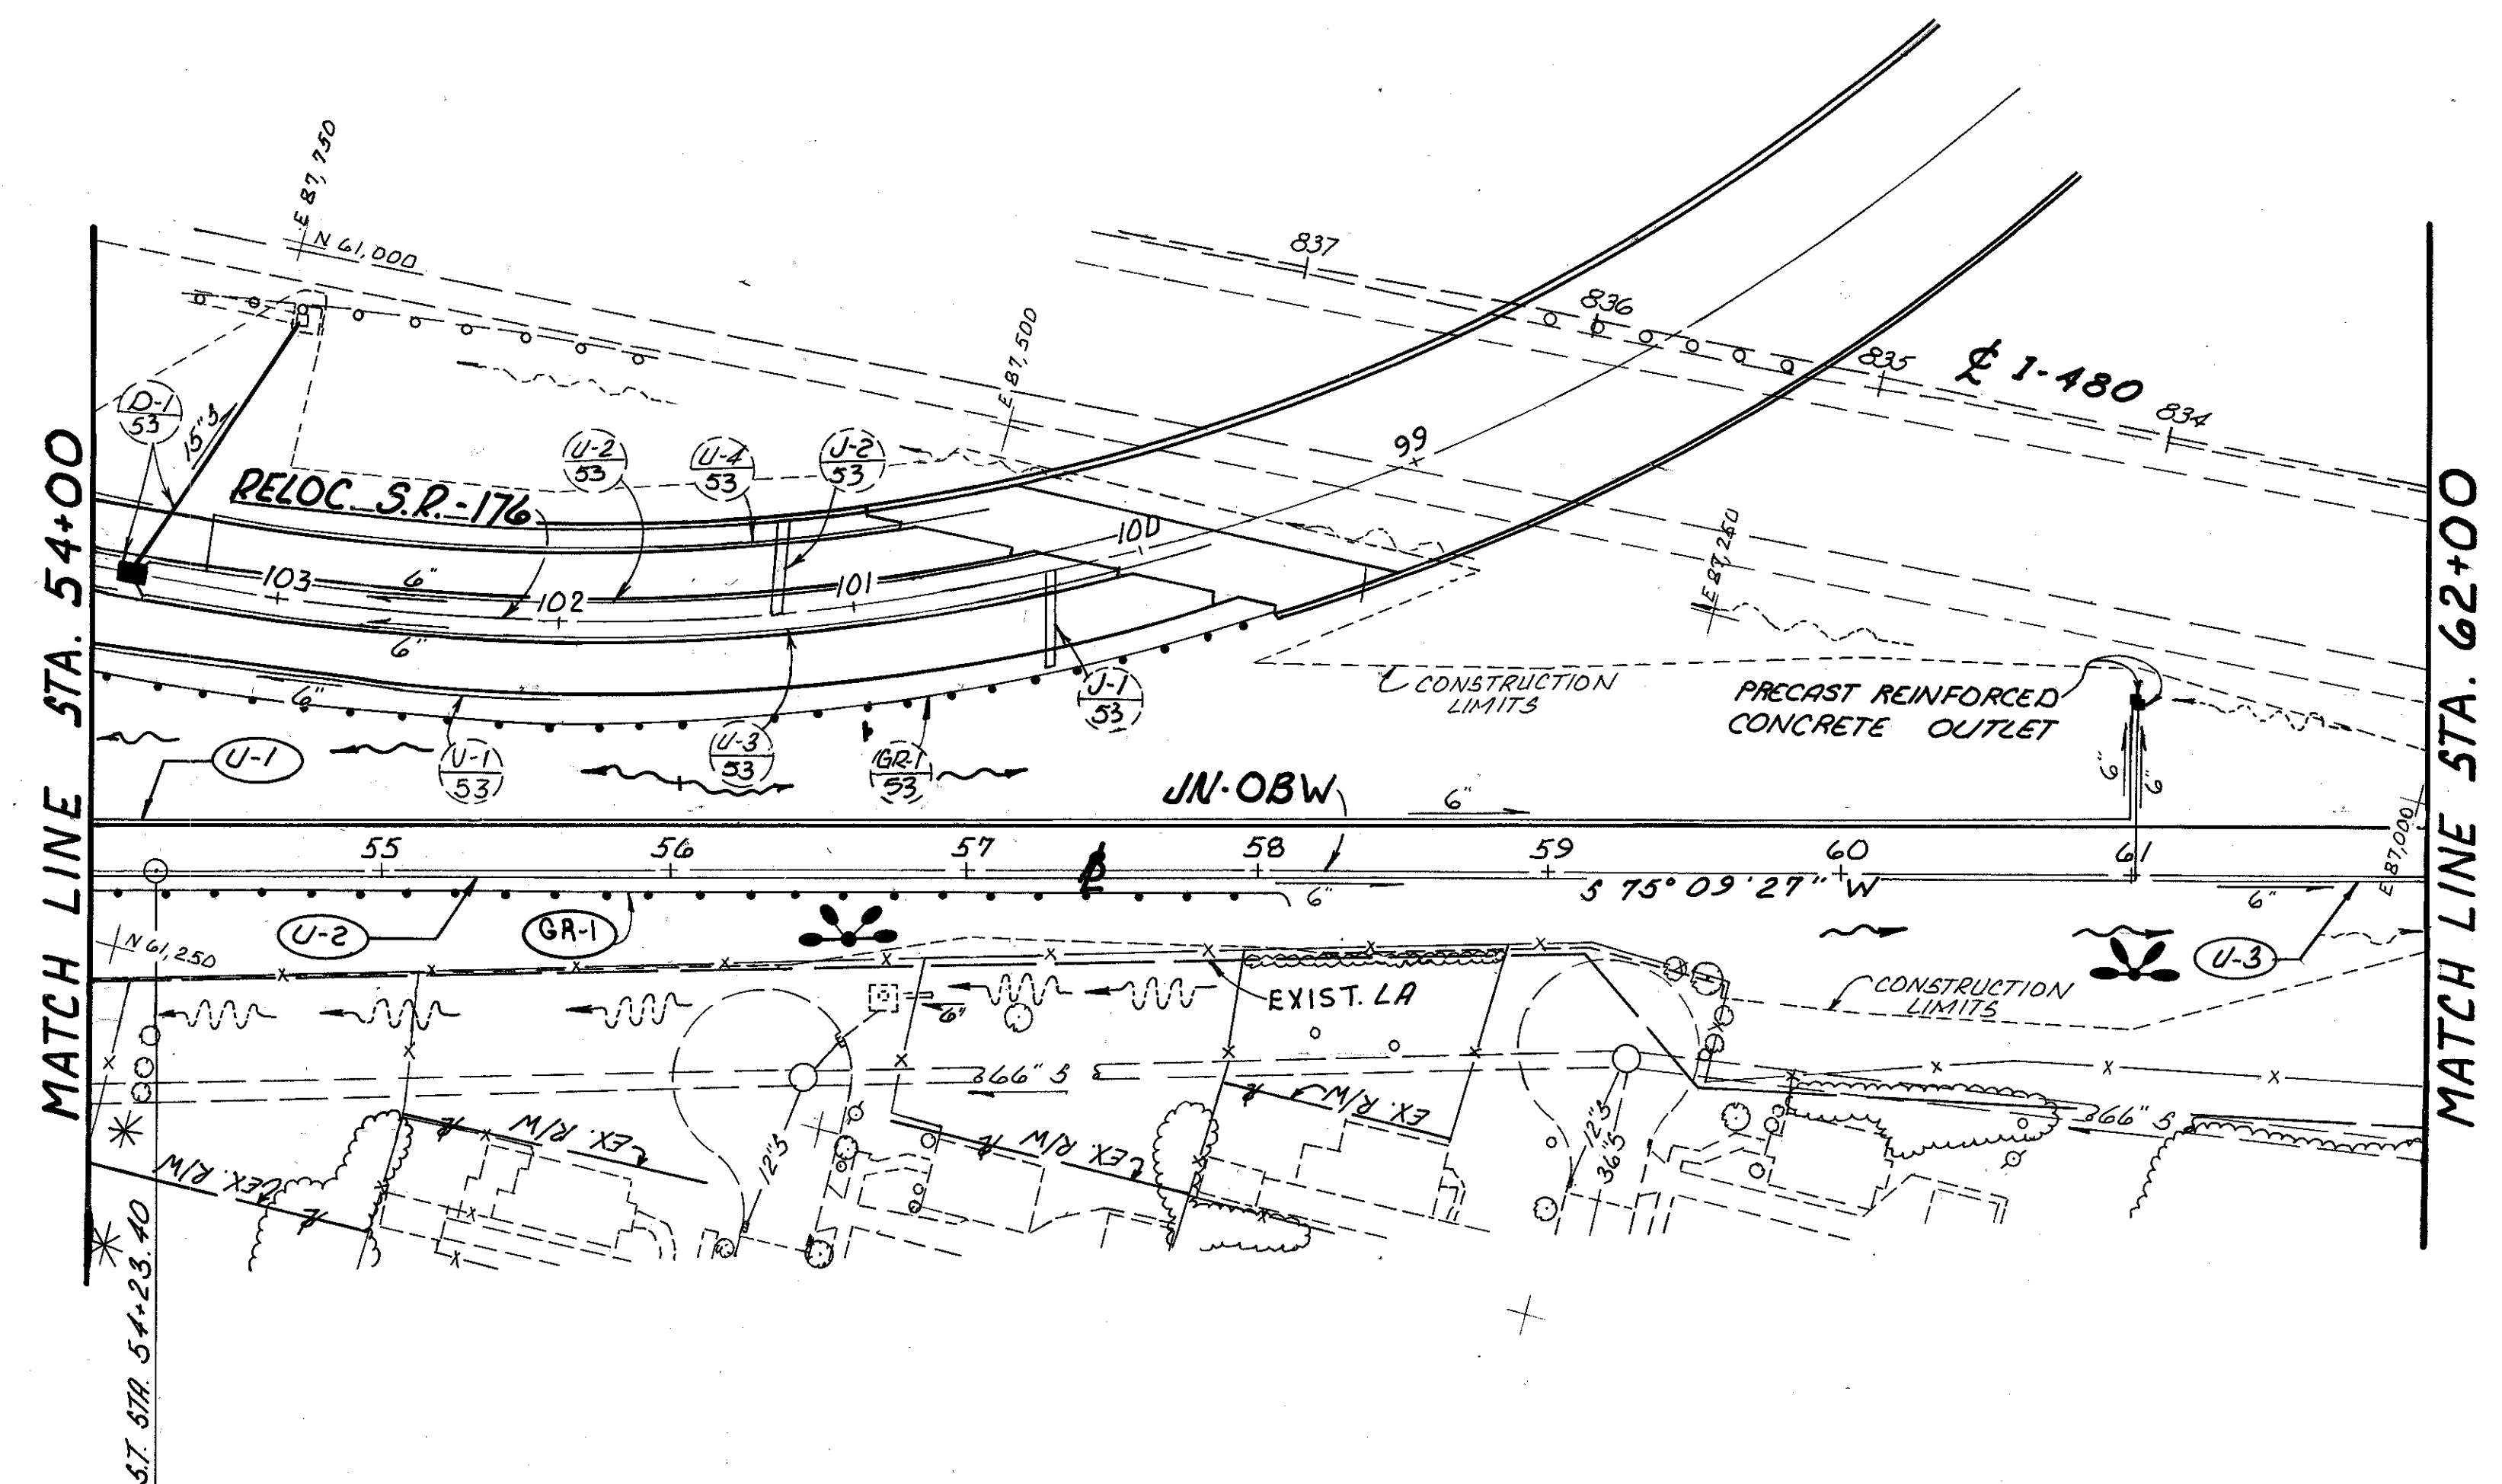


BENCHMARK: TBM 86 CHISELED "X" S.W. CORNER MON. BOX AT S. END MI. 19TH AVE. DE-SAC (N. OF I-480) ELEV. 764.93

**CURVE DATA**  
 THETA - S = 8° 00' 00"  
 LS = 200'  
 Xc = 139.61'  
 Yc = 9.30'  
 LT = 133.47'  
 ST = 66.79'  
 LC = 139.83'  
 P = 2.33'  
 H = 99.94'

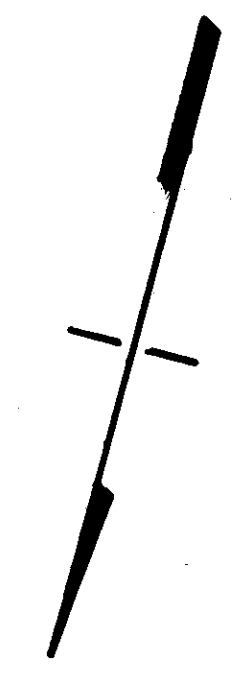

STA 54+00	TO STA 62+00
EXCAVATION	2719 CU. YD.
EMBANKMENT	292 CU. YD.
SEEDING	5150 SQ. YD.

REFERENCES	SHEET NUMBERS
QUANTITIES FOR REFERENCED ITEMS	122
GRADING PLANS	64 & 65
PIPE PROFILES	68 & 131
RELOC. S.R.-176 P & P SHEETS	51, 53, 55, 57 & 59

FOR RELOC. S.R.-176 BRIDGE DATA SEE SHEET 51

RELOC. S.R.-176