


BENCHMARK: TBM TO CHISELED SQUARE N.E. CORNER CONCRETE SIGN  
 BASE I-480 STA. 831+90, 95'± RIGHT  
 ELEV. 757.96

**CURVE DATA**

①	②
PI. STA. 824+98.87	PI. STA. 64+03.66
Δ = 5°47'45"	Δ = 10°33'36"
Dc = 0°28'00"	Dc = 4°00'00"
R = 12277.67'	R = 1432.39'
T = 621.51'	T = 132.37'
L = 1241.96'	L = 264.00'
Ch = 1241.43'	Ch = 263.63'
E = 15.72'	E = 6.10'
M = 15.70'	M = 6.08'

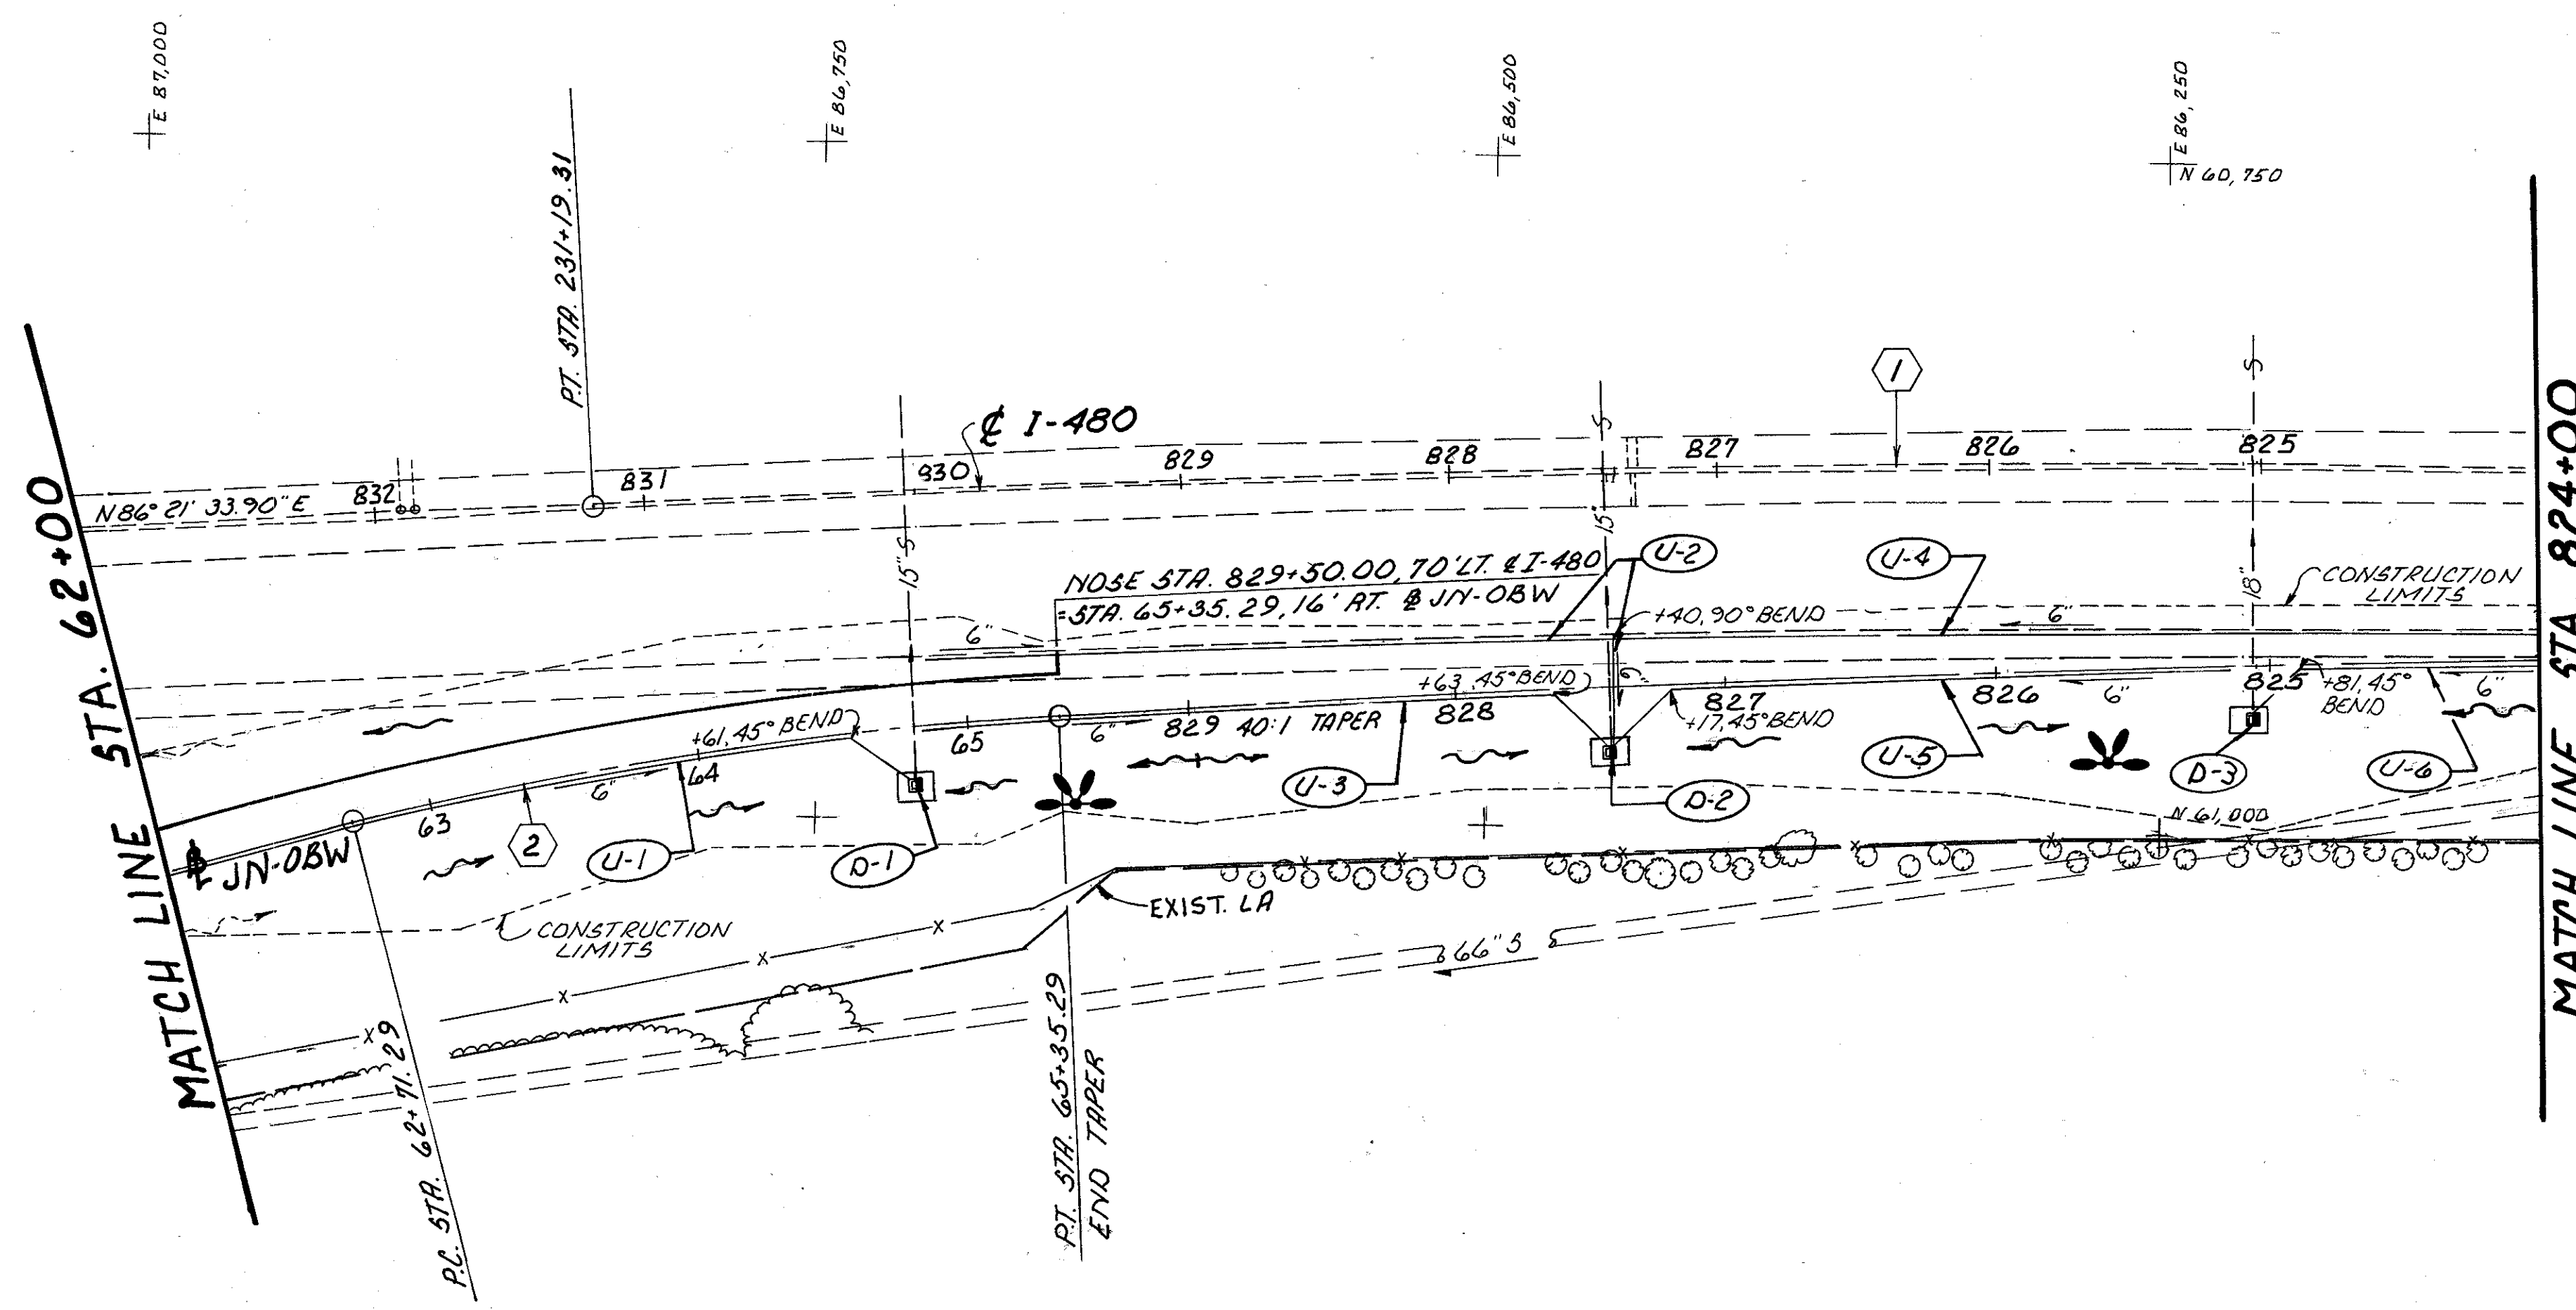


**DRAINAGE STRUCTURE DATA**

- ① STA. 64+83, 22.5' RT. LANE JN-OBW  
CATCH BASIN ADJUSTED TO GRADE  
T/G - 755.50
- ② STA. 827+40.5, 105' LT. I-480  
CATCH BASIN ADJUSTED TO GRADE  
T/G - 755.00
- ③ STA. 825+01, 95' LT. I-480  
CATCH BASIN ADJUSTED TO GRADE  
T/G - 755.00

**REFERENCES**

REFERENCES	SHEET NUMBERS
QUANTITIES FOR REFERENCED ITEMS	124
PAYMENT DETAILS	169
PIPE PROFILES	136

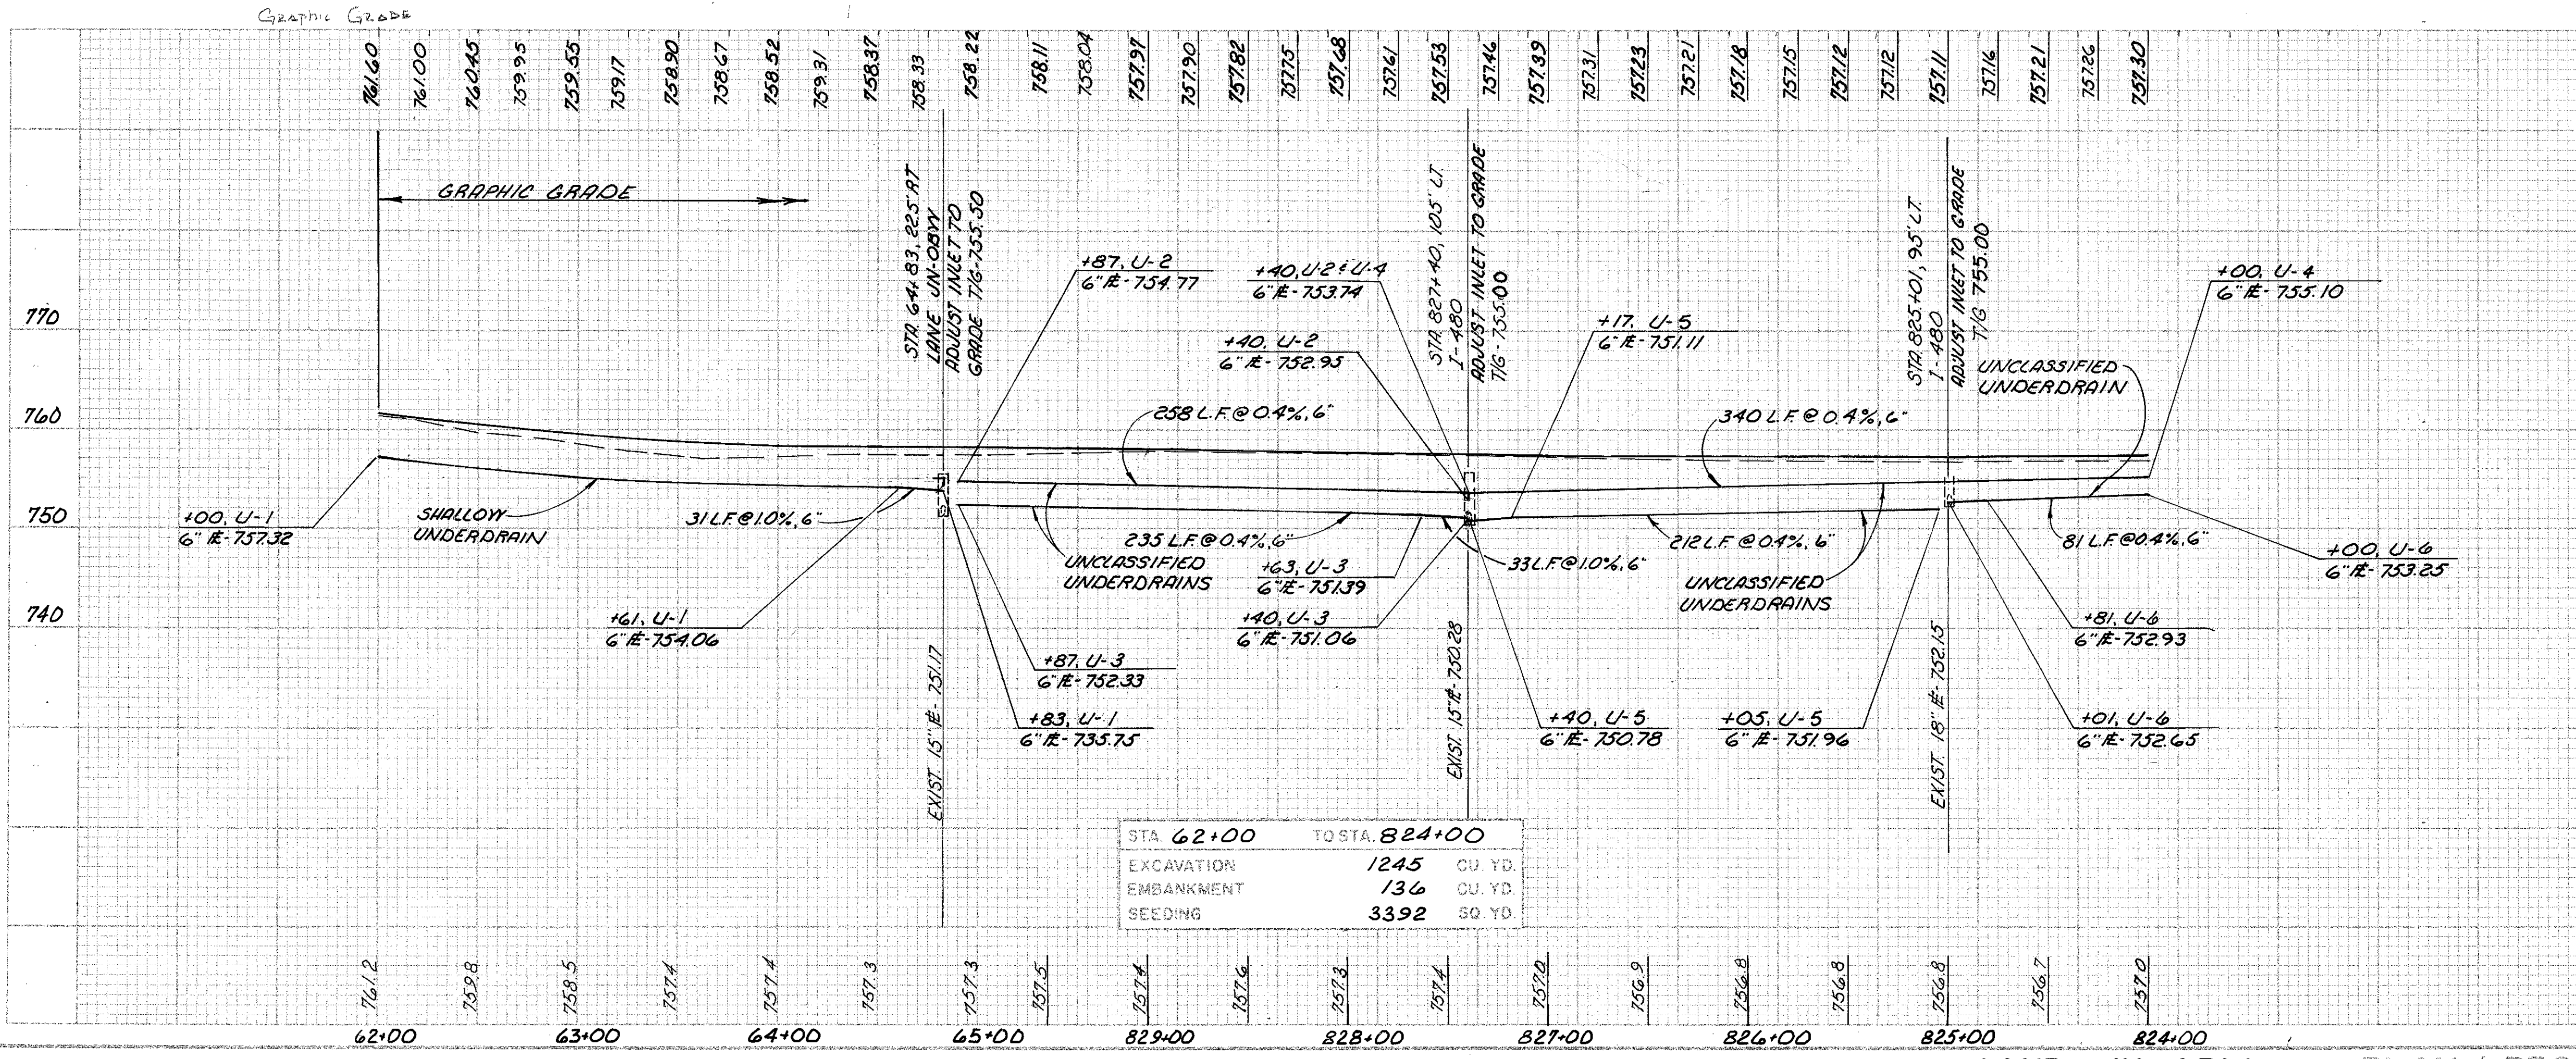

RELOC. S.A. - 176