




BENCHMARK: TBM 43 CHISELED "X"  
IN CURB AT EAST SIDE NORTH EXPANSION  
JOINT AT N.E. CORNER BROADVIEW  
BRIDGE OVER I-480  
ELEV. 777.92

**CURVE DATA I-480**

PI STA. 824+98.87  
 $\Delta = 5^{\circ}47'45''$   
 $Dc = 0^{\circ}28'00''$   
 $R = 12277.67'$   
 $T = 621.51'$   
 $L = 1241.96'$   
 $Ch = 1241.43'$   
 $E = 15.72'$   
 $M = 15.70'$

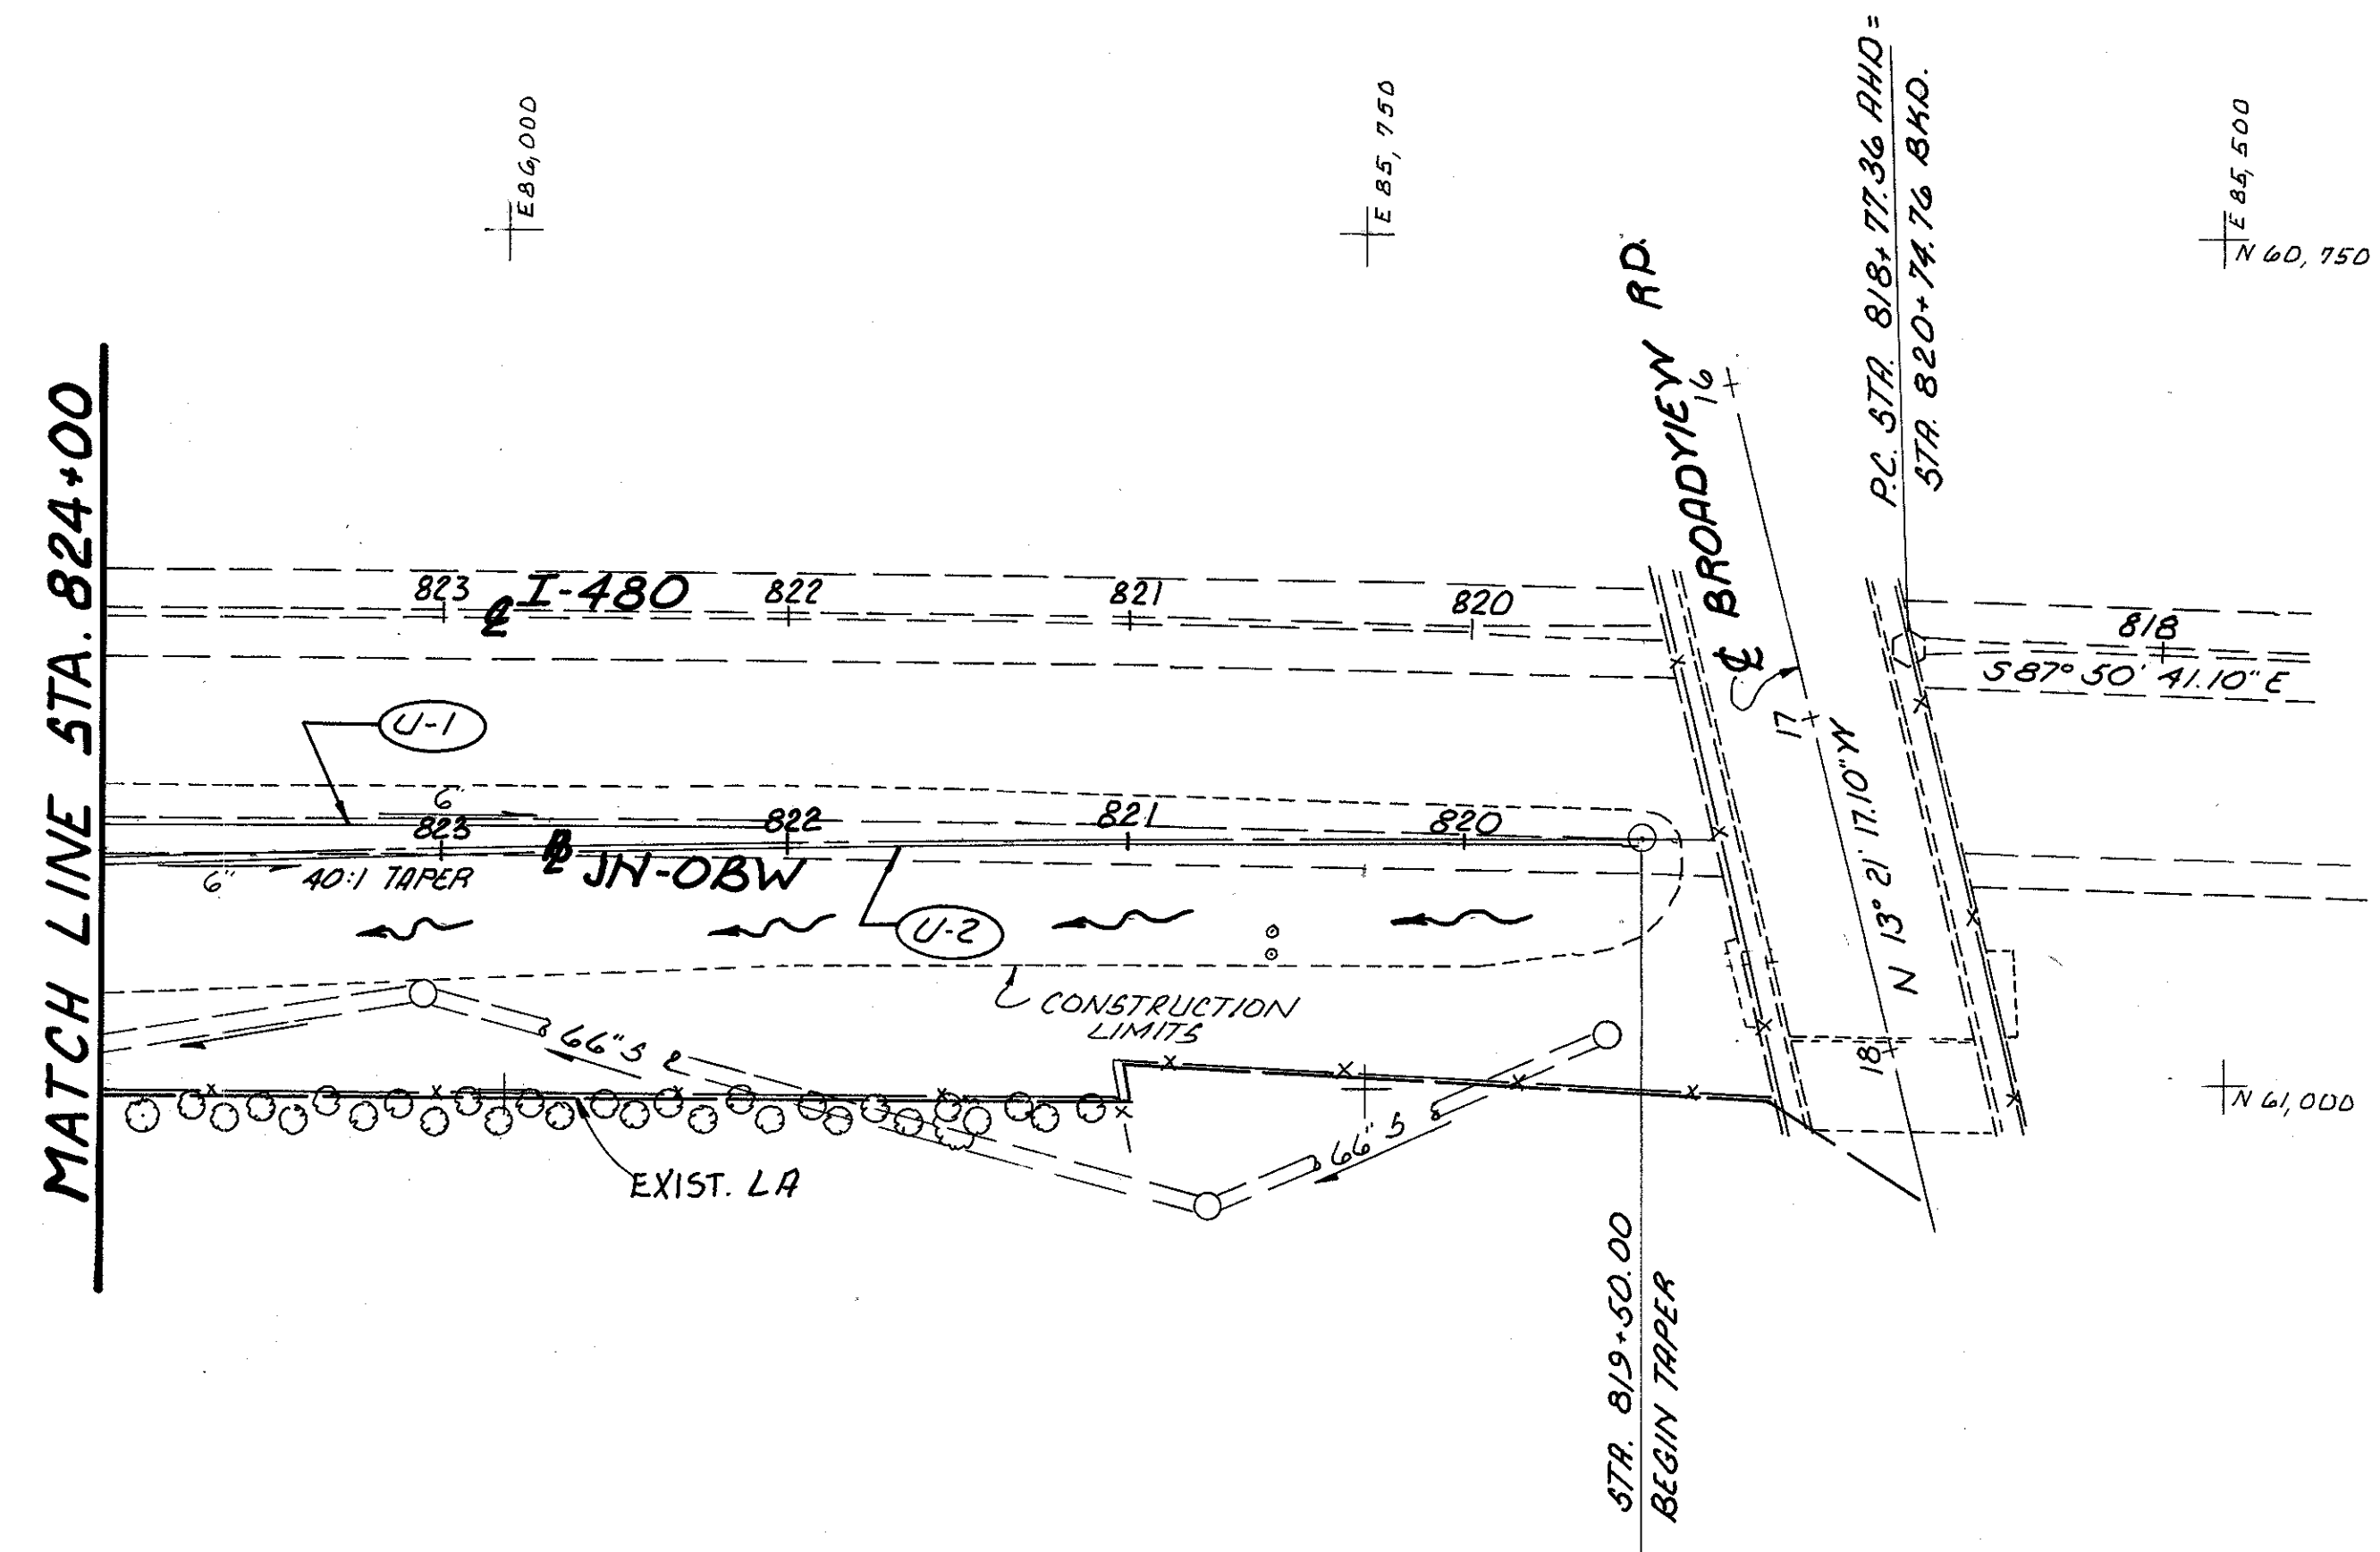

**BEGIN WORK**  
 STA. 811+25  
 I-480

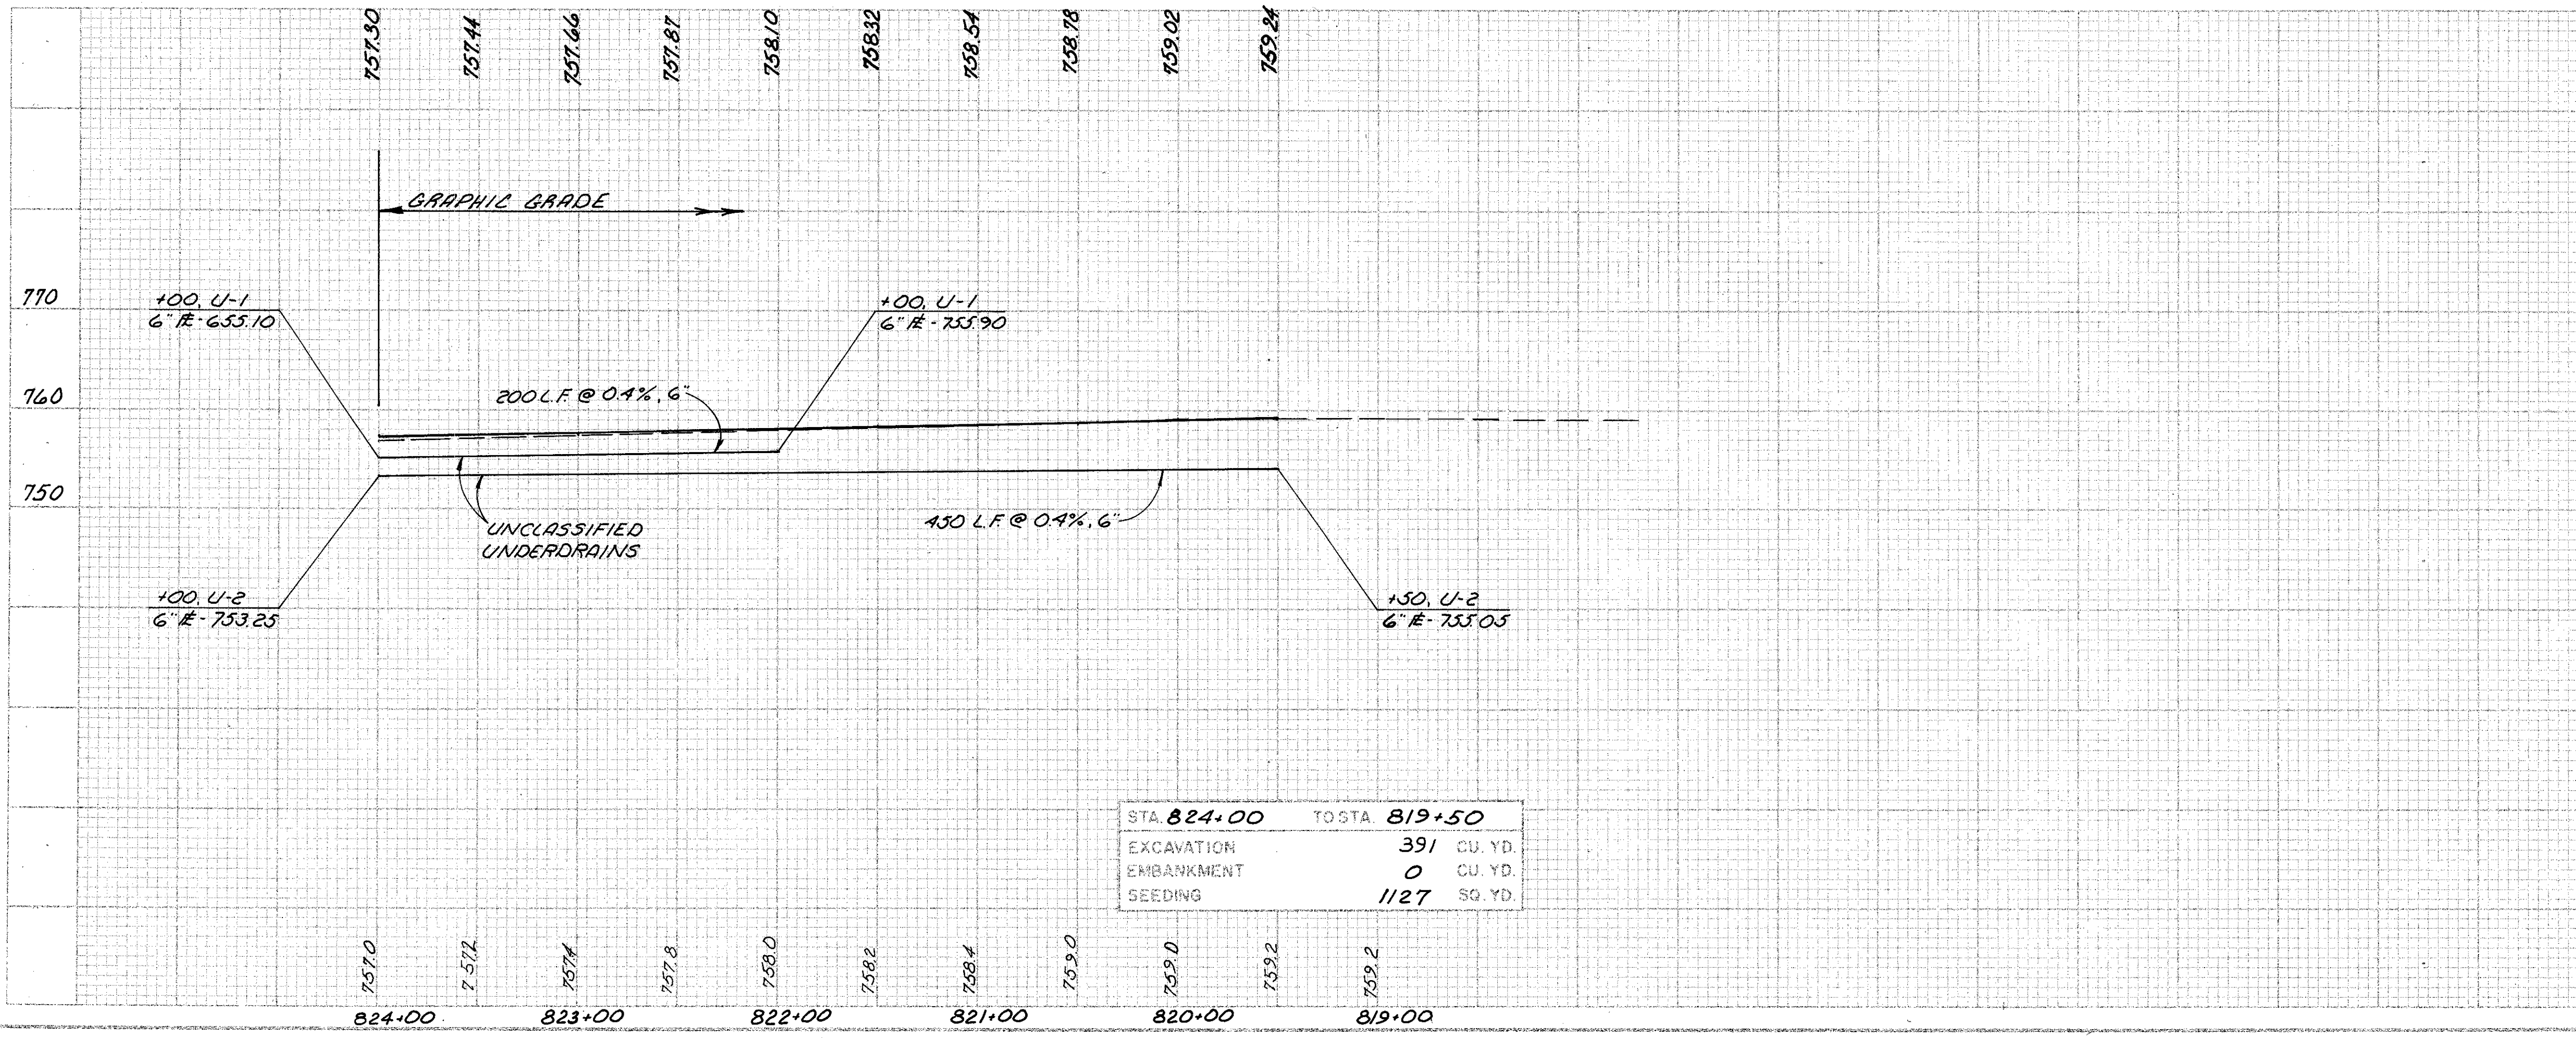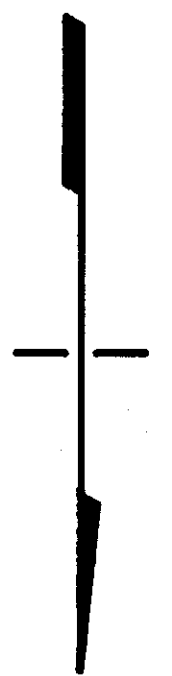

STA 824+00	TO STA 819+50
EXCAVATION	391 CU. YD.
EMBANKMENT	0 CU. YD.
SEEDING	1127 SQ. YD.

REFERENCES	SHEET NUMBERS
QUANTITIES FOR REFERENCED ITEMS	126
PAYMENT DETAILS	169

NOTE: (GR-1) IS SHOWN ON SHEET 234,  
 BUT THE QUANTITIES FOR THIS ITEM  
 HAVE BEEN CARRIED TO SHEET 126.

RELOC. S.R.-176