


FED. RD. DIVISION	STATE	PROJECT
2	OHIO	

277  
646

26  
54

CUYAHOGA COUNTY  
CUY-71-17.83  
CUY-176-12.76

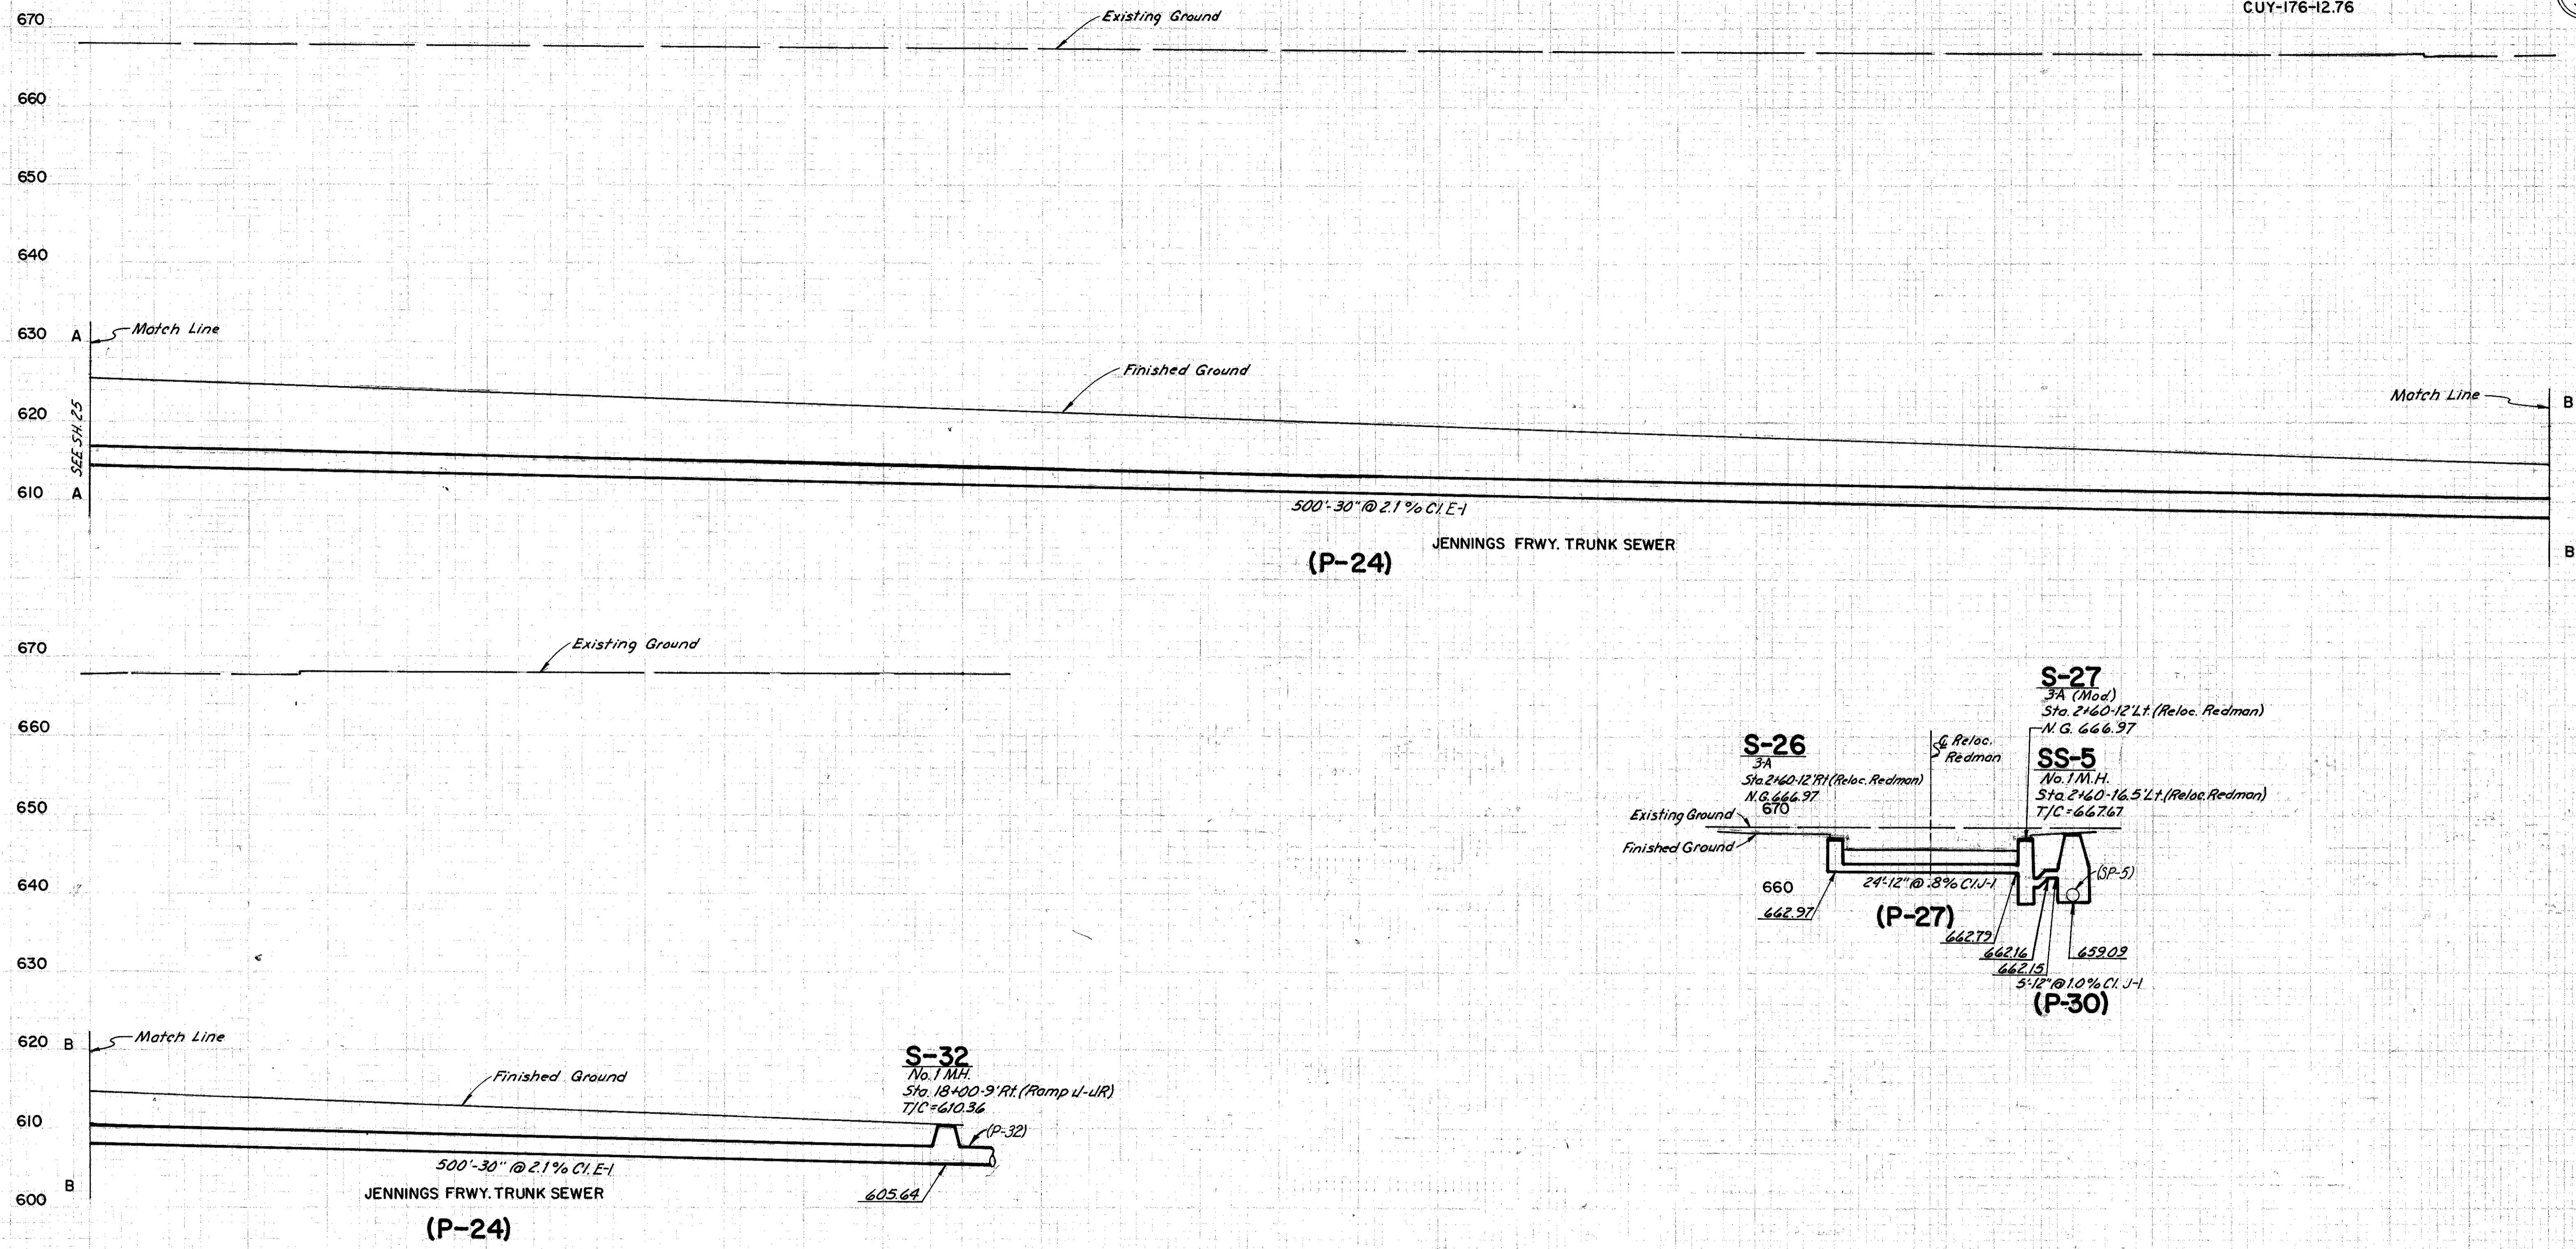

Scale 1" = 10' Hor. & Vert.

RDJ B.1424 U.M.C. 10/19/84