


FED. RD. DIVISION	STATE	PROJECT
2	OHIO	

278
646

27
54

CUYAHOGA COUNTY
CUY-71-17.83
CUY-176-12.76

P.D.U. 8-17-64
JNO 10-20-64

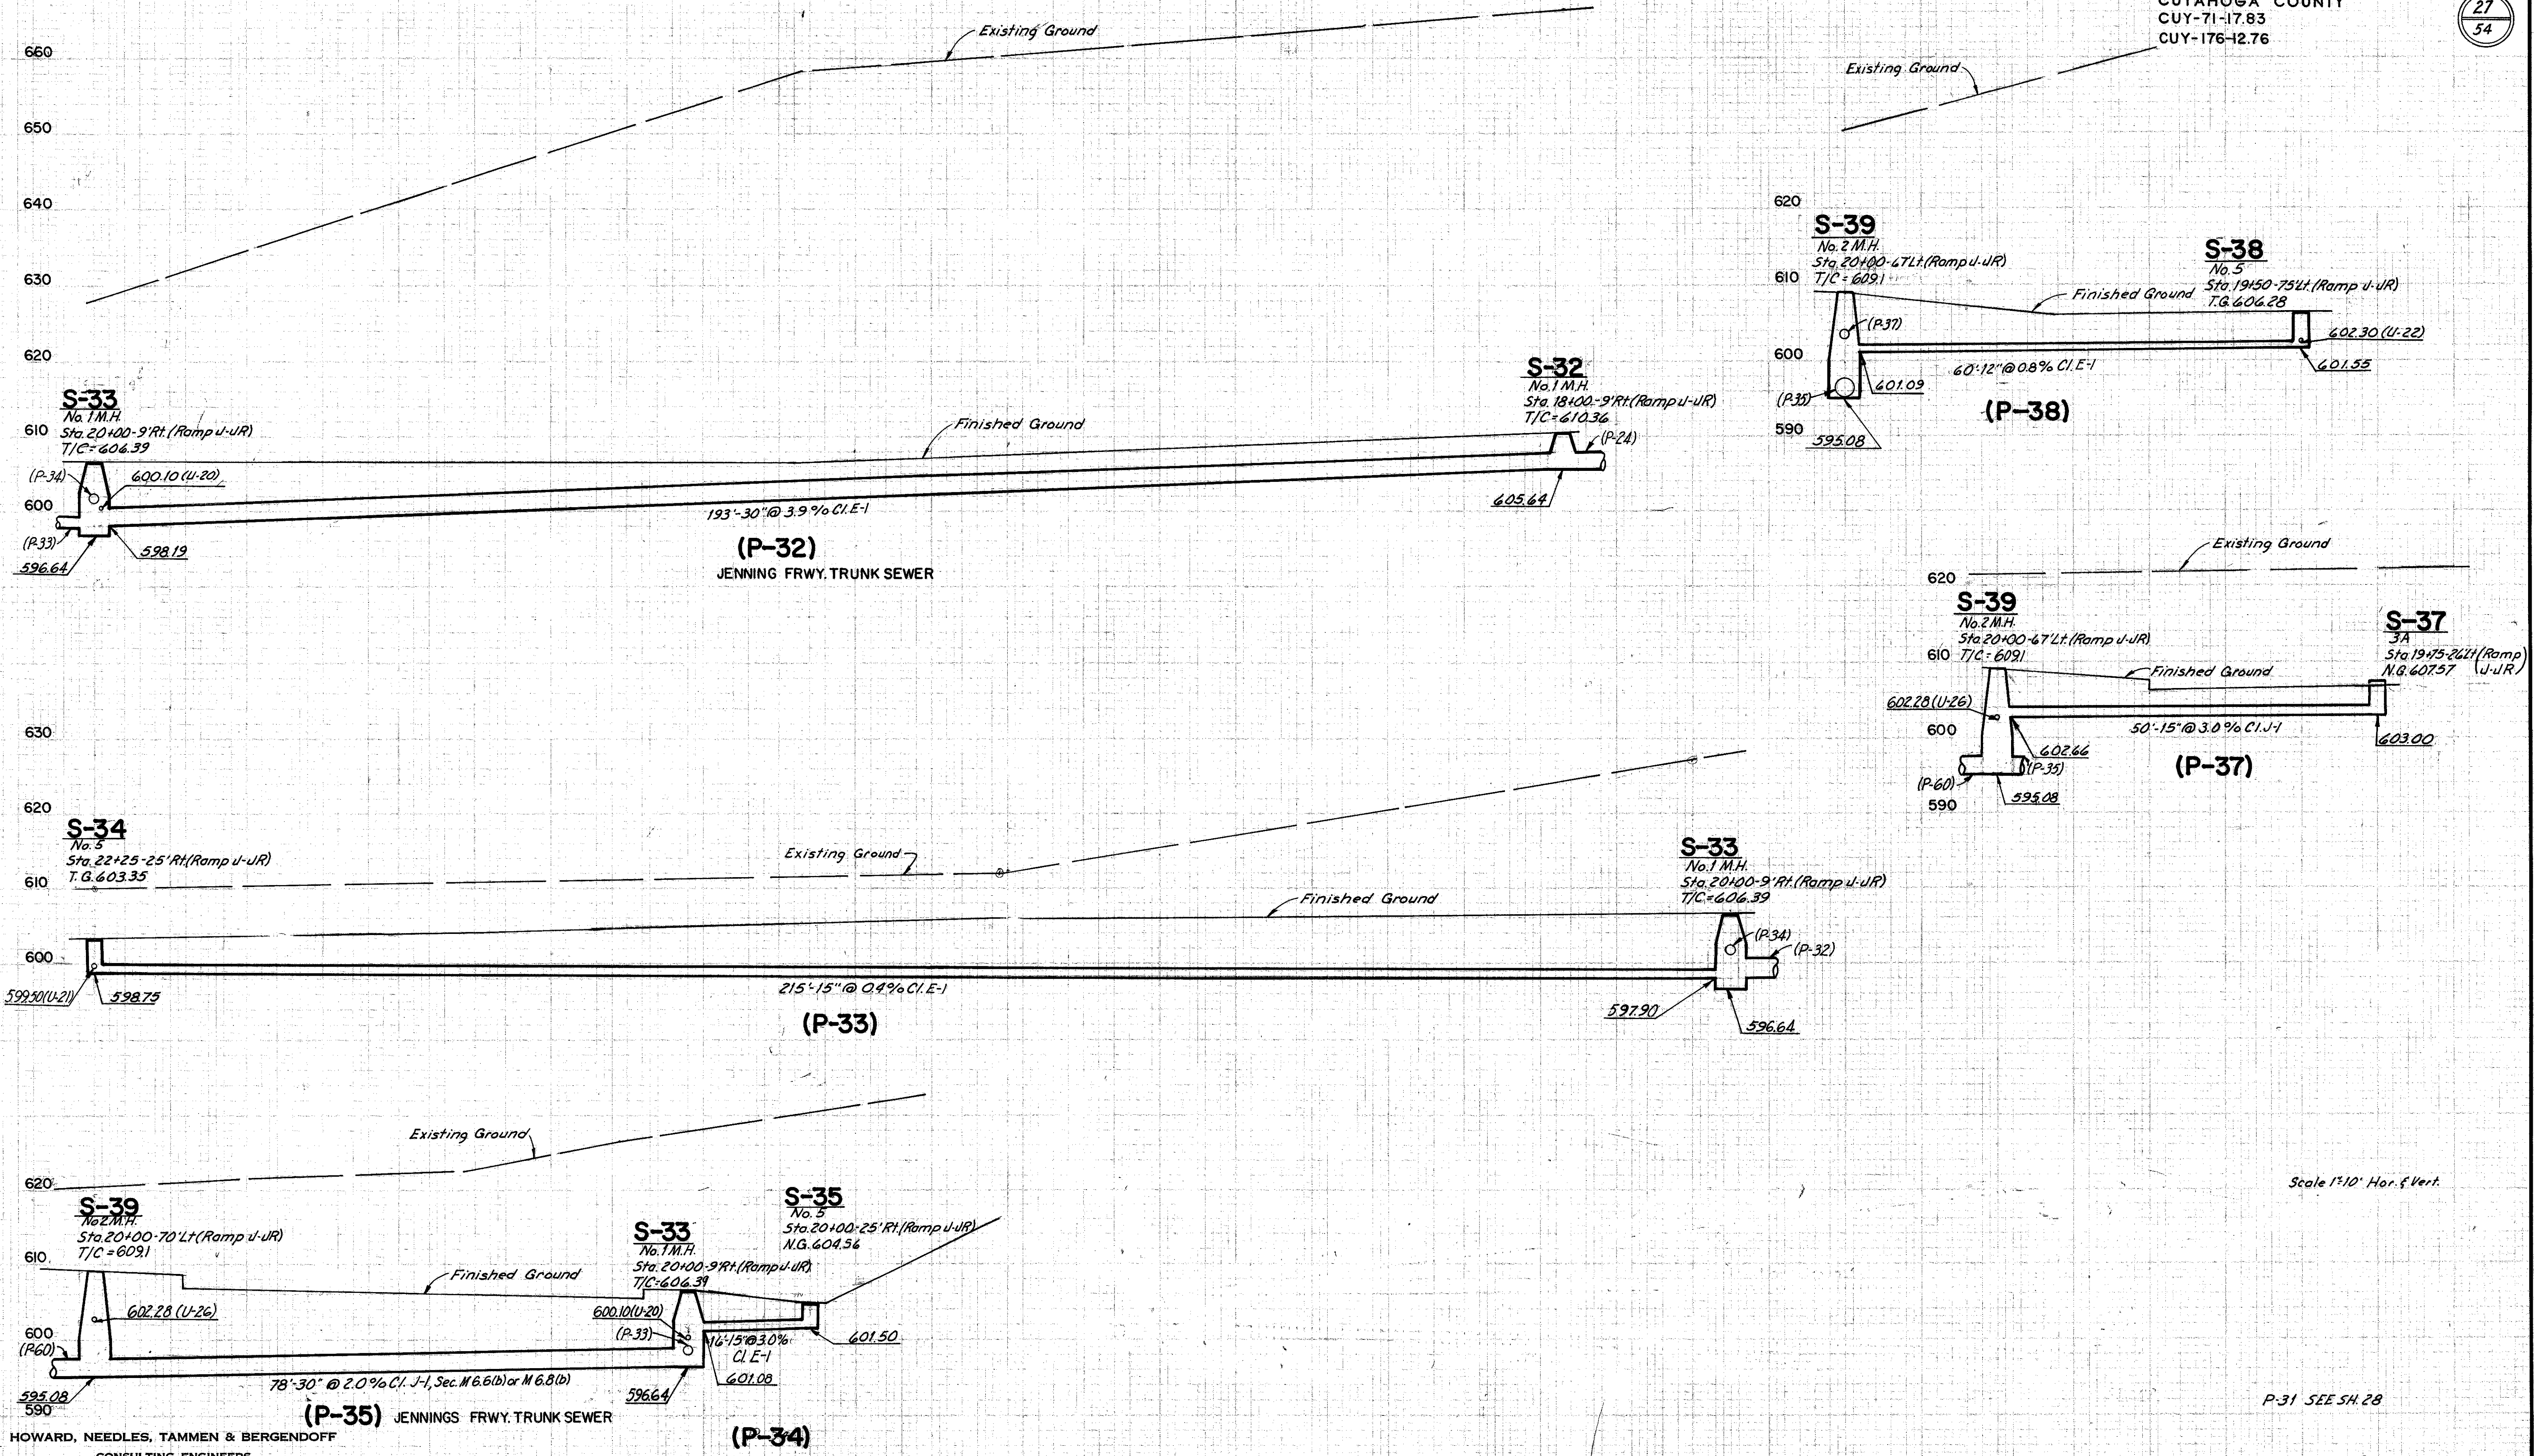

HOWARD, NEEDLES, TAMMEN & BERGENDOFF
CONSULTING ENGINEERS
KANSAS CITY CLEVELAND NEW YORK

Scale 1"=10' Hor. & Vert.

P-31 SEE SH. 28