


FED. RD. DIVISION	STATE	PROJECT
2	OHIO	

283  
646

CUYAHOGA COUNTY  
CUY-71-17.83  
CUY-176-12.76

32  
54

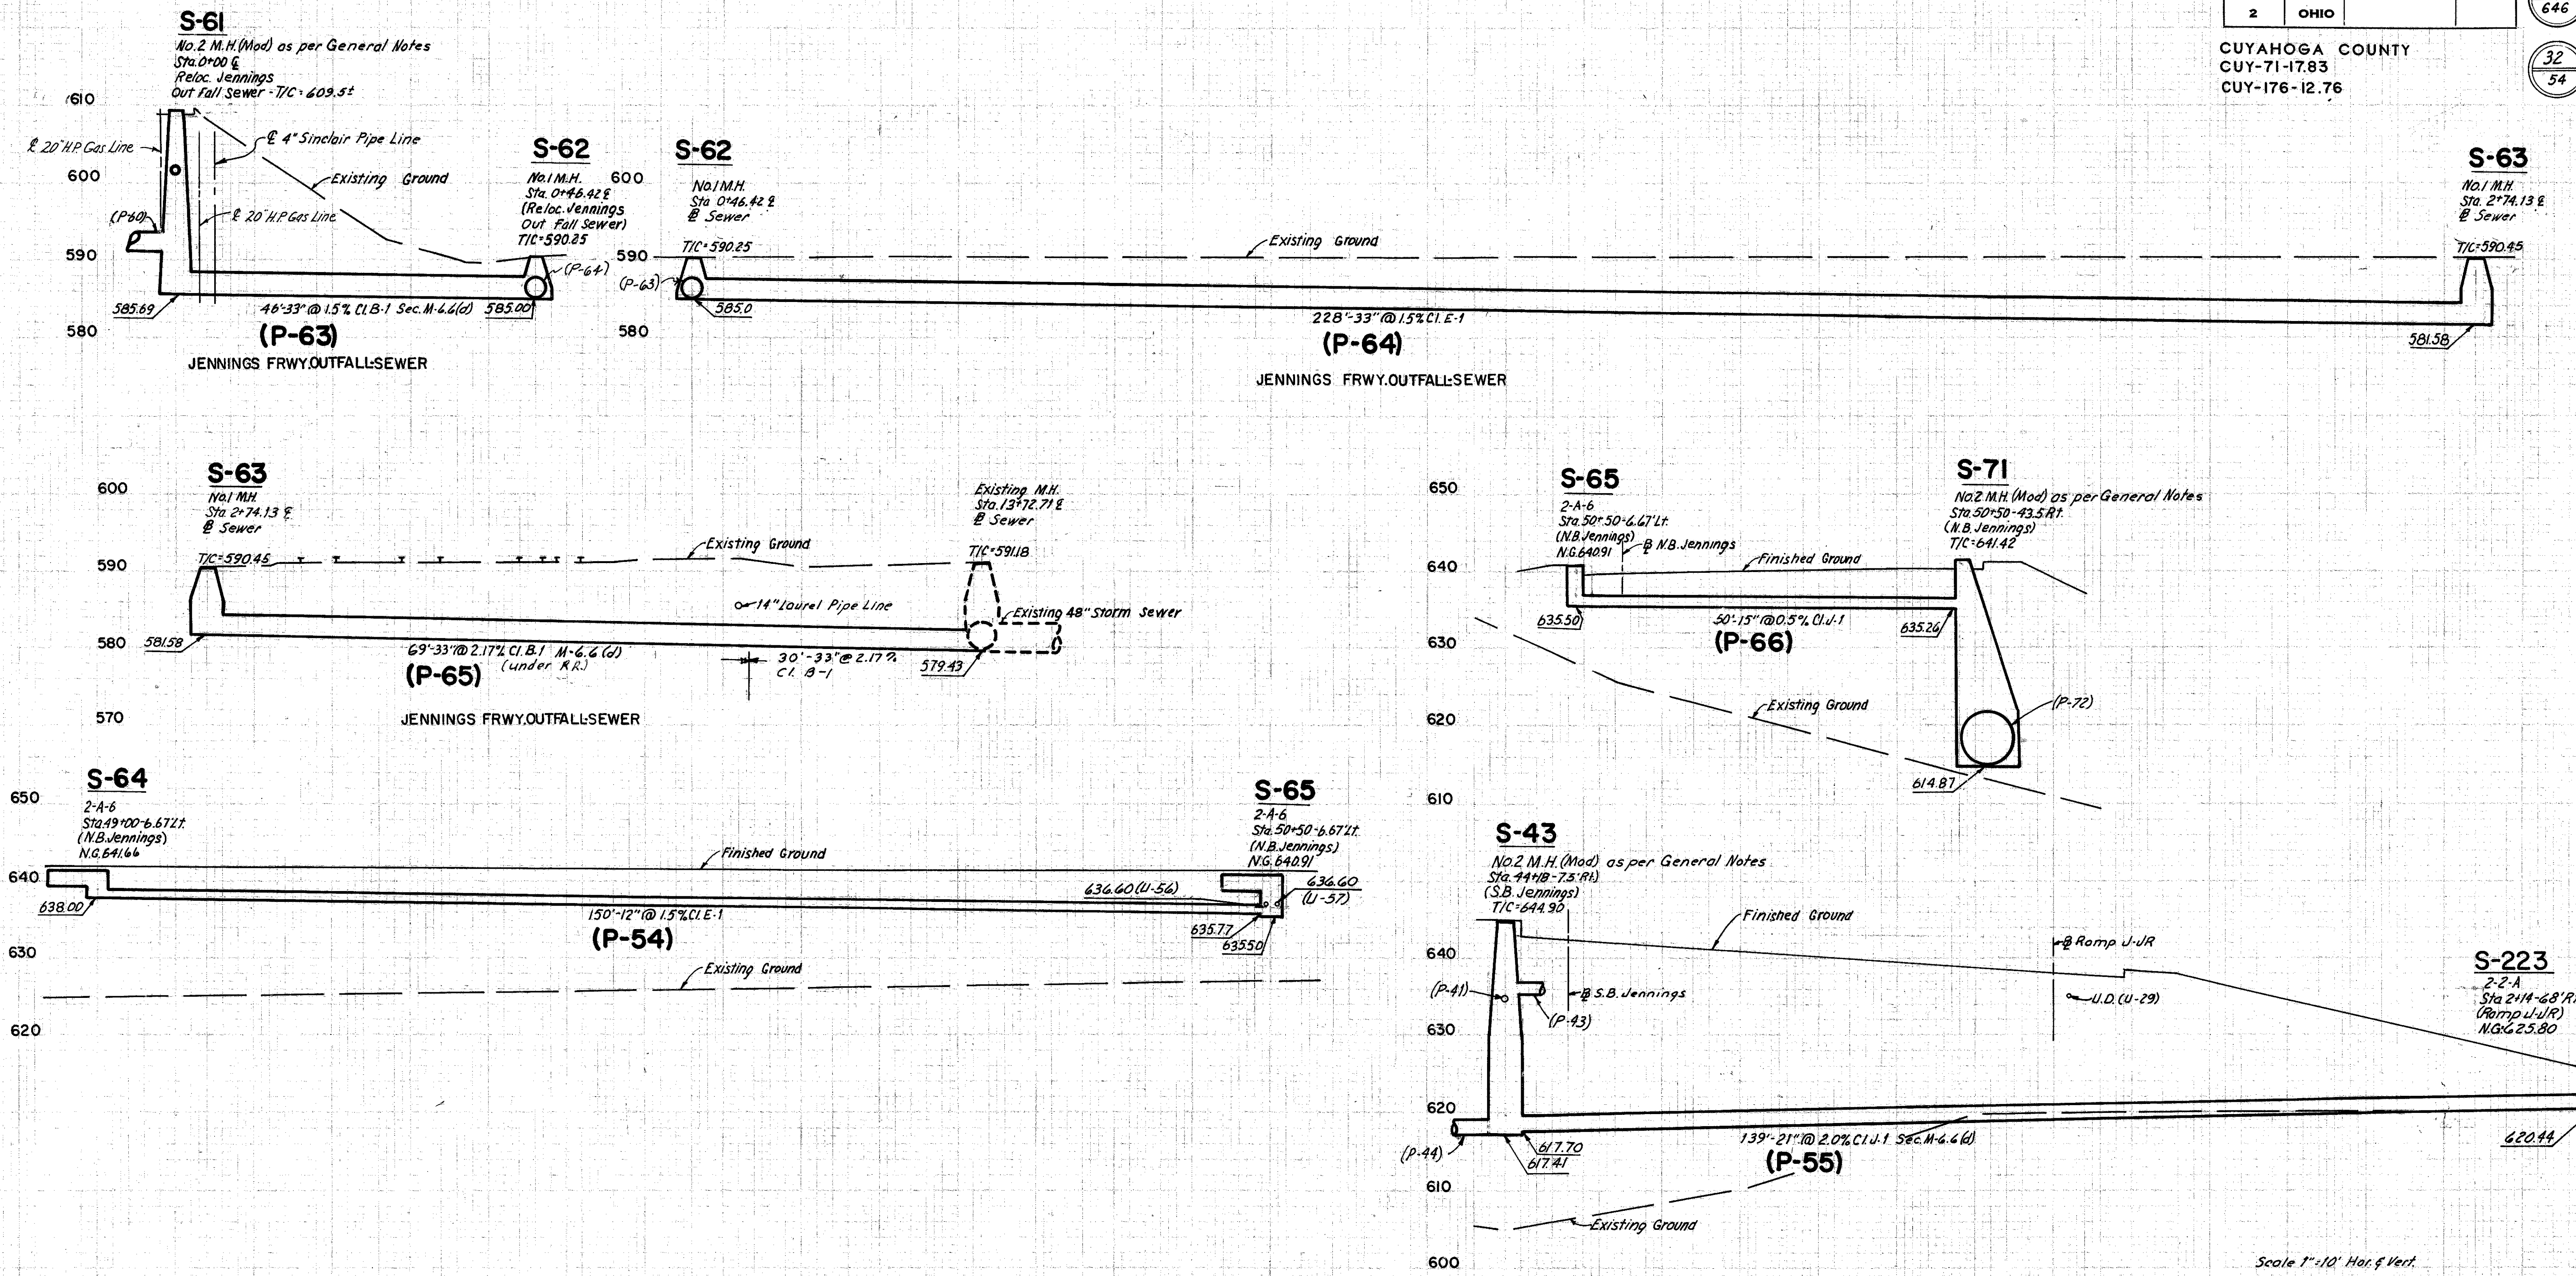

Scale 1" = 10' Hor. & Vert.

P-56 to P-62 SEE SH. 29

RDJ 8-21-64  
JMO 10-22-64