


FED. RD. DIVISION	STATE	PROJECT	
2	OHIO		

525
646

CUYAHOGA COUNTY
CUY-71-17.83
CUY-176-12.76

15
33

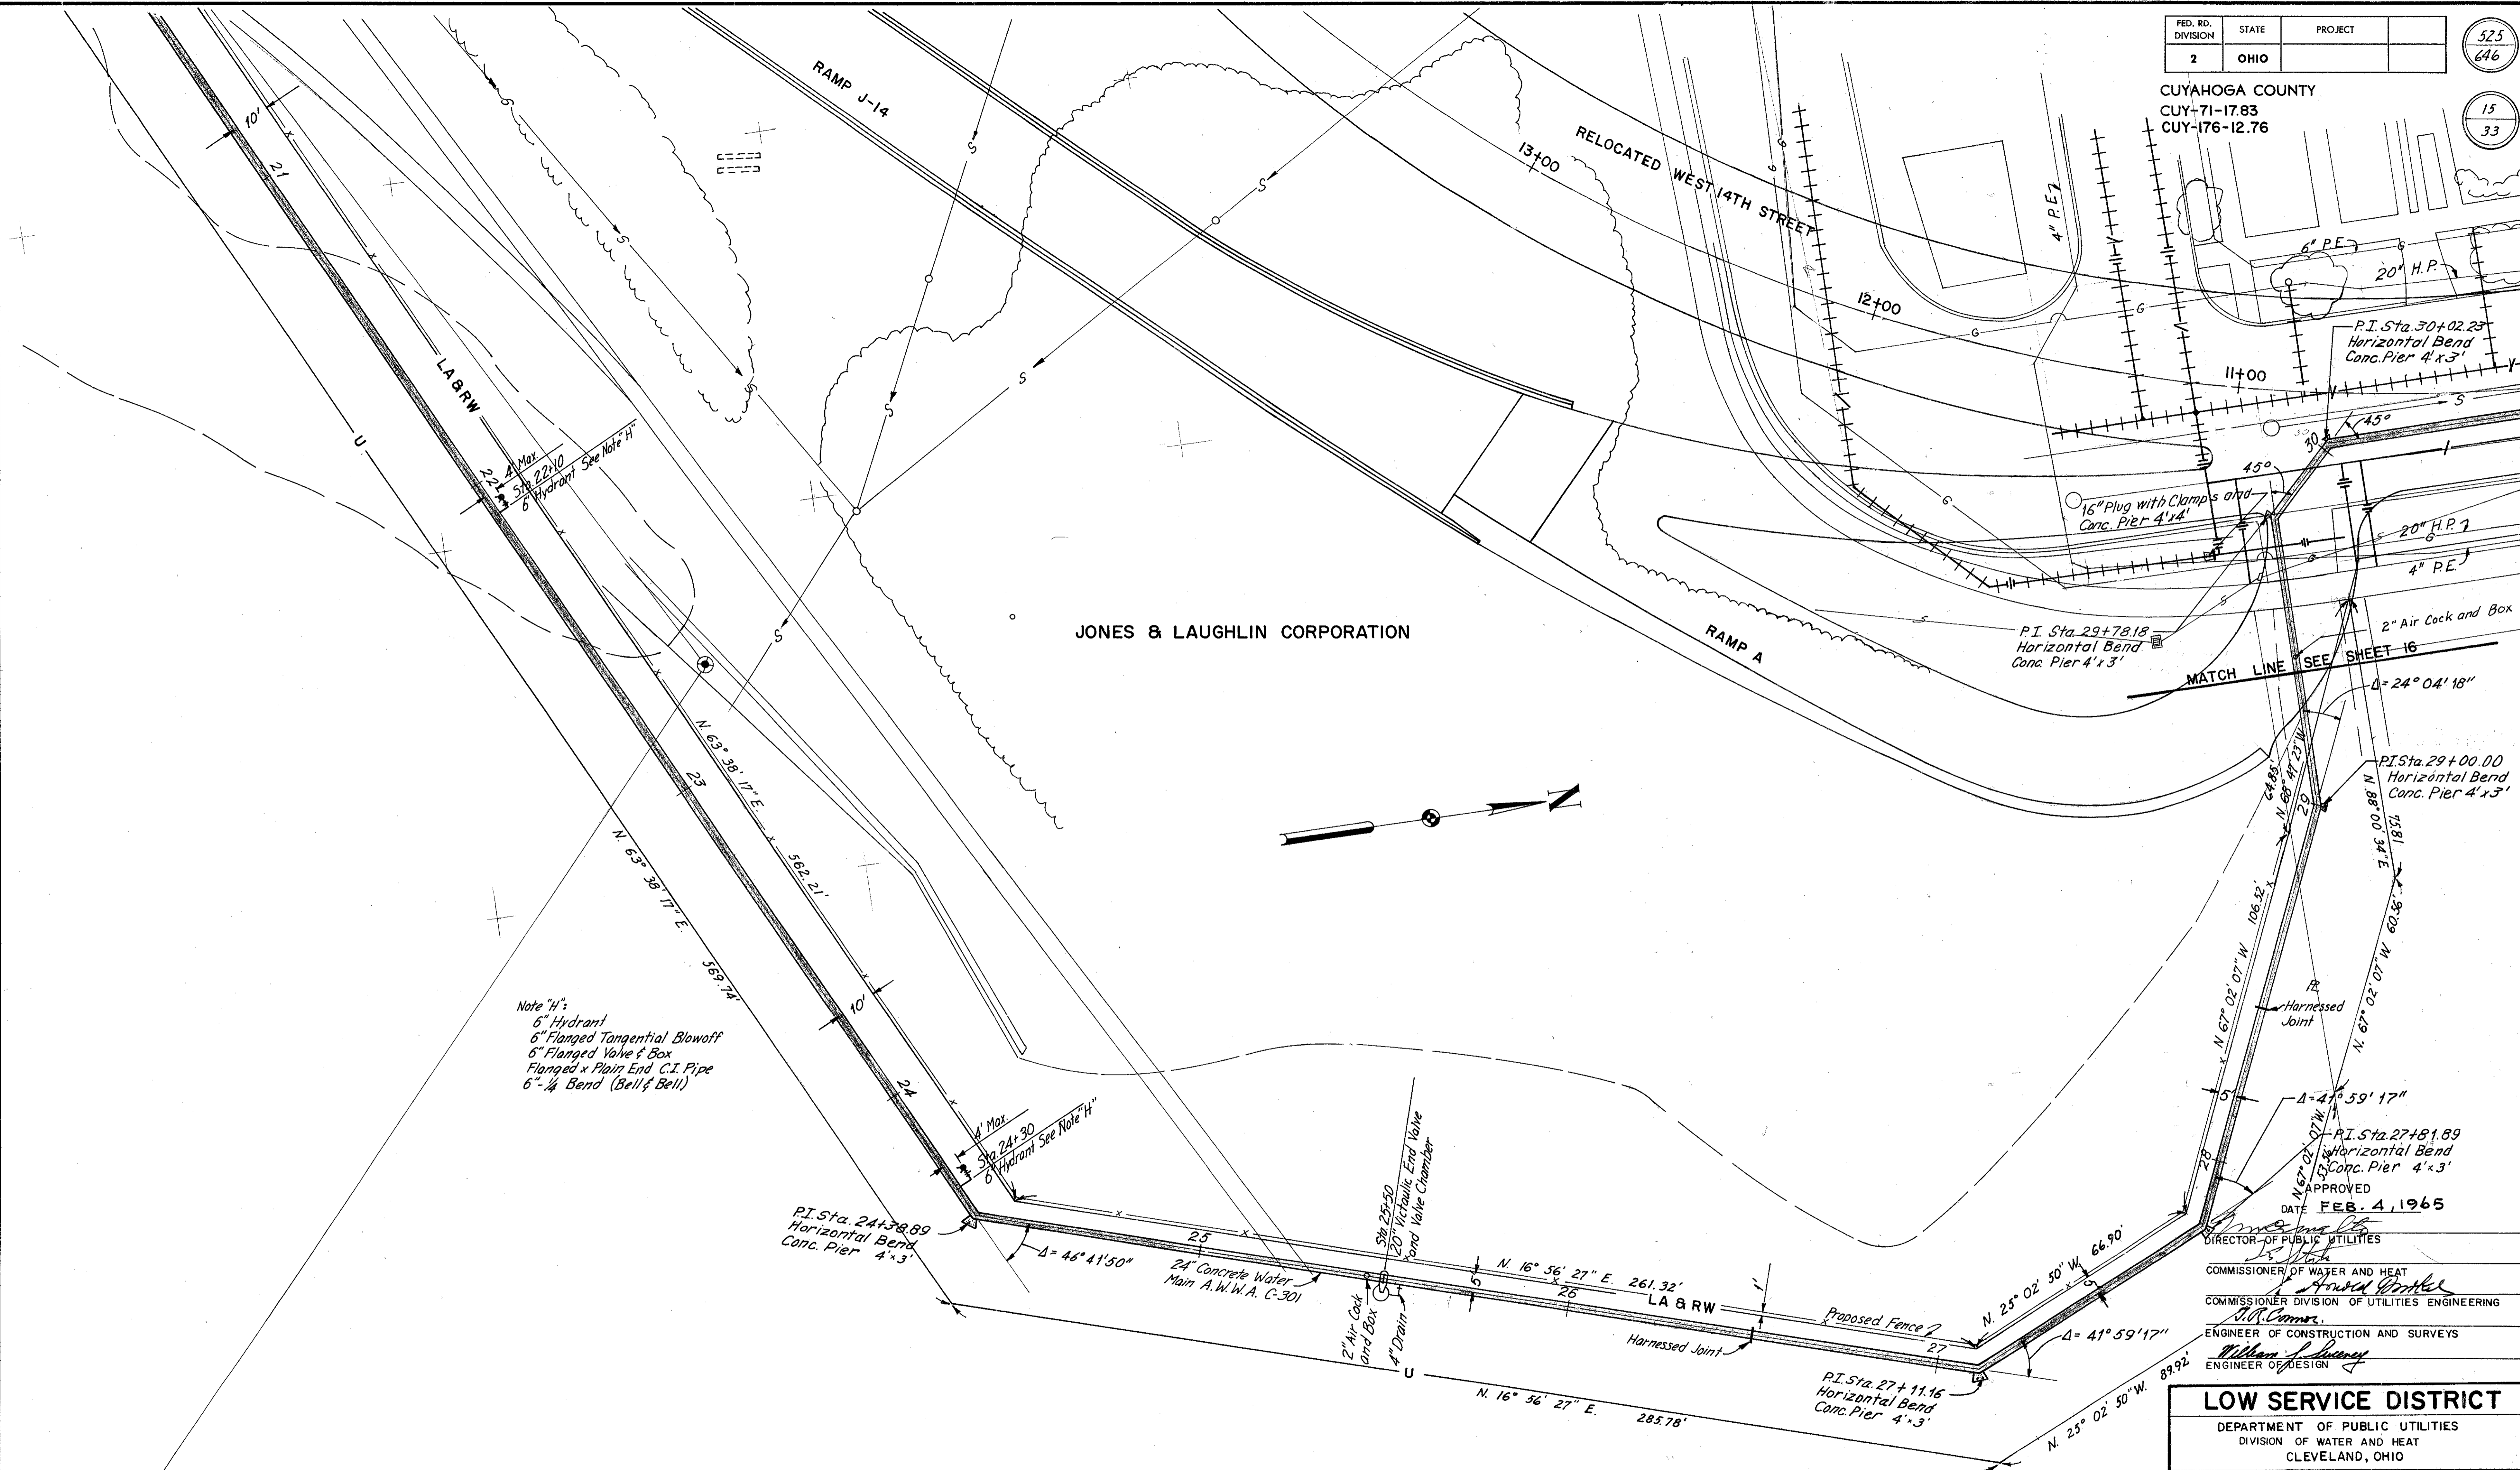

Note "H":
6" Hydrant
6" Flanged Tangential Blowoff
6" Flanged Valve & Box
Flanged x Plain End C.I. Pipe
6" 1/4 Bend (Bell & Bell)

APPROVED
DATE FEB. 4, 1965
Director of Public Utilities
Commissioner of Water and Heat
Commissioner Division of Utilities Engineering
Engineer of Construction and Surveys
Engineer of Design

LOW SERVICE DISTRICT
DEPARTMENT OF PUBLIC UTILITIES
DIVISION OF WATER AND HEAT
CLEVELAND, OHIO

SUBJECT: 24" Reinforced Concrete Water Main From Jennings Road Near The J.L. Steel Corp. Entrance To Clark Avenue. **B-1952**

MADE ECE DATE 11-13-64 TRACED HLD DATE 10-13-64
CHECKED DATE SCALE 1"=20'

HOWARD, NEEDLES, TAMMEN & BERGENDOFF
CONSULTING ENGINEERS
KANSAS CITY CLEVELAND NEW YORK

Note: For Excavation and Backfill Detail For 24" Prestressed Concrete Cylinder Pipe see sheet 12.

WATER LINE - JENNINGS RD. TO CLARK AVE.