


# WATER LINE PLAN

FED. RD. DIVISION	STATE	PROJECT
2	OHIO	

535  
646

CUYAHOGA COUNTY  
CUY. 71-17.83  
CUY. 176-12.76

25  
34

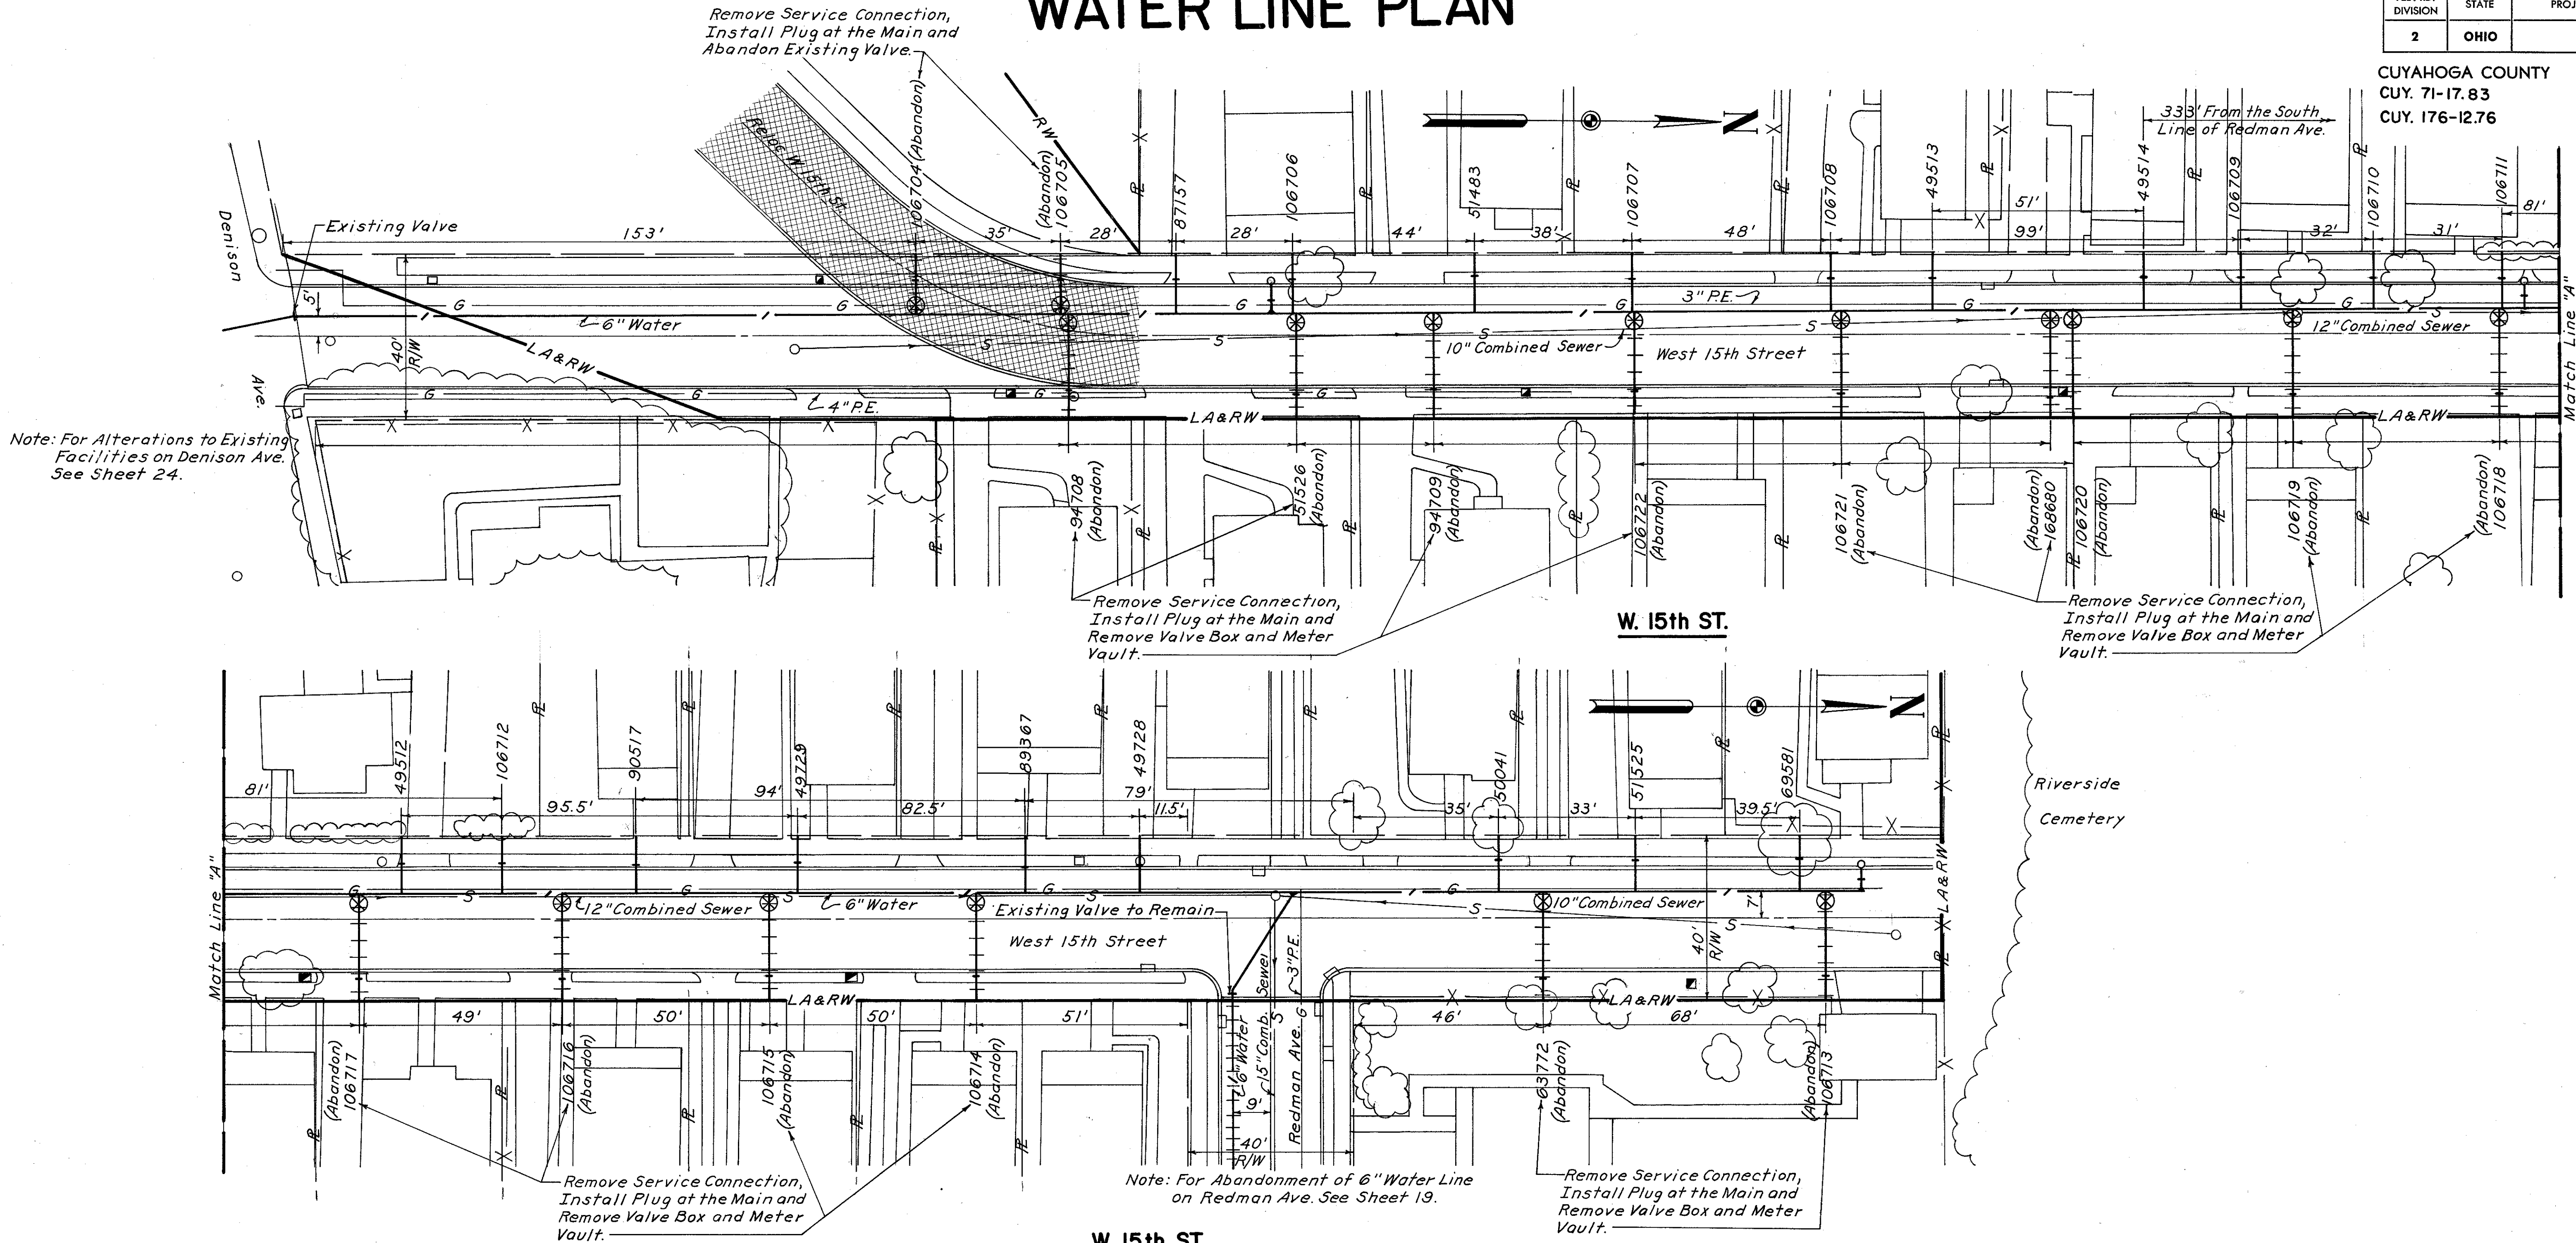

Note: For Alterations to Existing Facilities on Denison Ave. See Sheet 24.

Remove Service Connection, Install Plug at the Main and Remove Valve Box and Meter Vault.

Remove Service Connection, Install Plug at the Main and Remove Valve Box and Meter Vault.

Remove Service Connection, Install Plug at the Main and Remove Valve Box and Meter Vault.

Remove Service Connection, Install Plug at the Main and Remove Valve Box and Meter Vault.

Note: For Abandonment of 6" Water Line on Redman Ave. See Sheet 19.

ESTIMATED QUANTITIES		
Item	Description	Quantity
Special	Service Connection Plugged at the Main	17 Each
Special	Abandon Existing Valve Box and Meter Vault	17 Each

APPROVED  
DATE FEB. 4, 1965

*W. J. Tamm*  
DIRECTOR OF PUBLIC UTILITIES  
*W. S. Smith*  
COMMISSIONER OF WATER AND HEAT  
*Howard Needles Tammen & Bergendoff*  
COMMISSIONER DIVISION OF UTILITIES ENGINEERING  
*J. R. Gorman*  
ENGINEER OF CONSTRUCTION AND SURVEYS  
*William J. Sweeney*  
ENGINEER OF DESIGN

**B-1959**

**LOW SERVICE DISTRICT**

DEPARTMENT OF PUBLIC UTILITIES  
DIVISION OF WATER AND HEAT  
CLEVELAND, OHIO

SUBJECT Alteration to 6" Water Line on West 15th Street From Denison Ave. North to the Southerly Line of Riverside Cemetery.

MADE T.J.T. DATE 11-12-64 TRACED R.J.K. DATE 11-12-64  
CHECKED \_\_\_\_\_ DATE \_\_\_\_\_ SCALE 1" = 20'

HOWARD, NEEDLES, TAMMEN & BERGENDOFF  
CONSULTING ENGINEERS  
KANSAS CITY CLEVELAND NEW YORK