

WATER LINE PLAN


FED. RD. DIVISION	STATE	PROJECT
2	OHIO	

538
646


28
34

CUYAHOGA COUNTY
CUY. 71-17.83
CUY. 176-12.76

ESTIMATED QUANTITIES		
Item	Description	Quantity
Special	Abandon Existing Valve Box	3 each
Special	Service Connection Plugged at Main	1 each
Special	Pipe Cuts	2 each
Special	12" Water Main A.S.A. Class 25 C.I. Pipe, Cement Lined and Fittings	14 Lin. Ft.

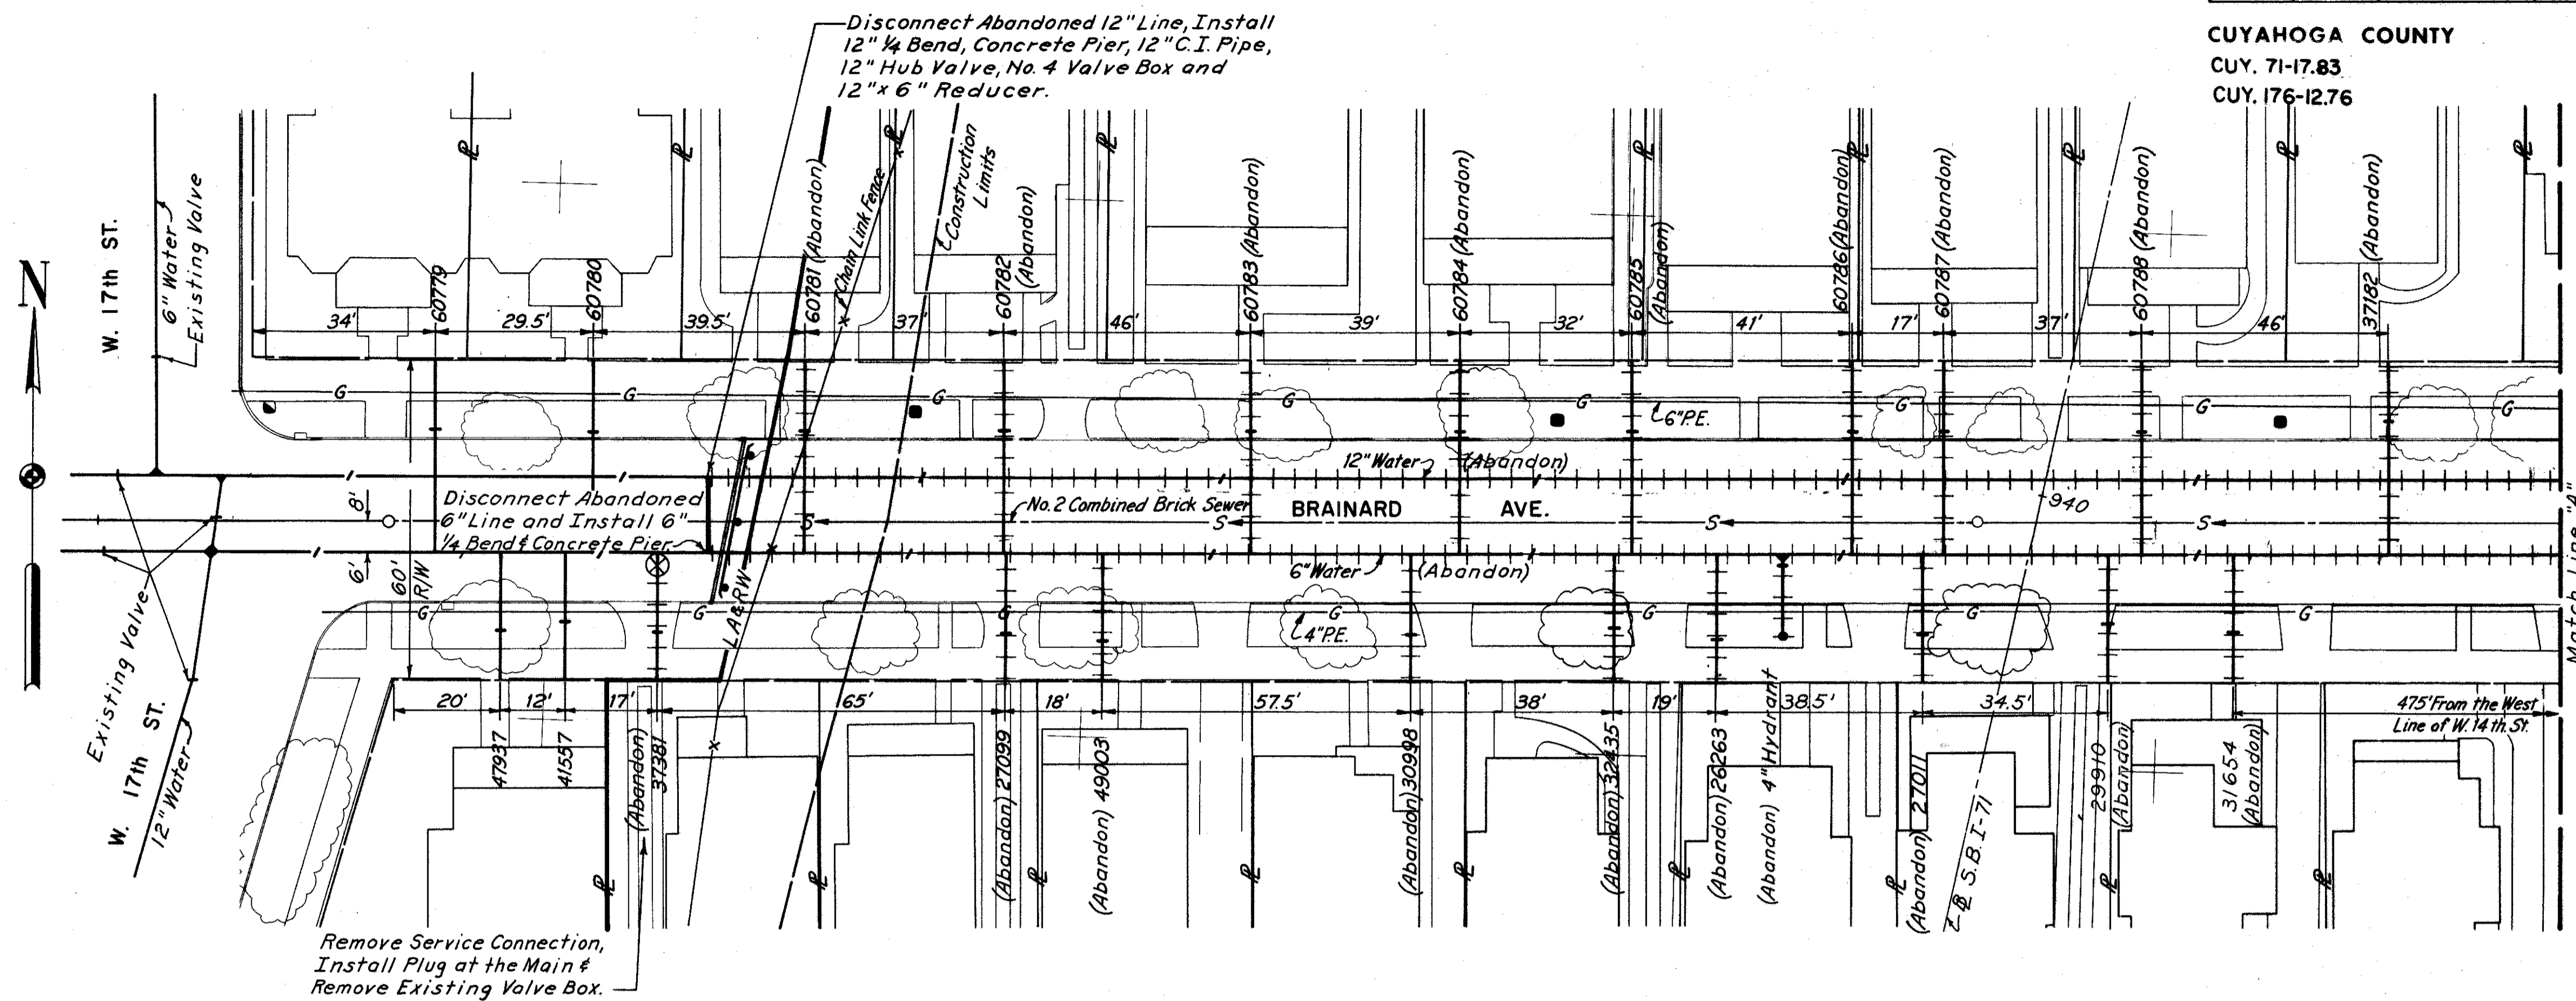

BRAINARD AVE.

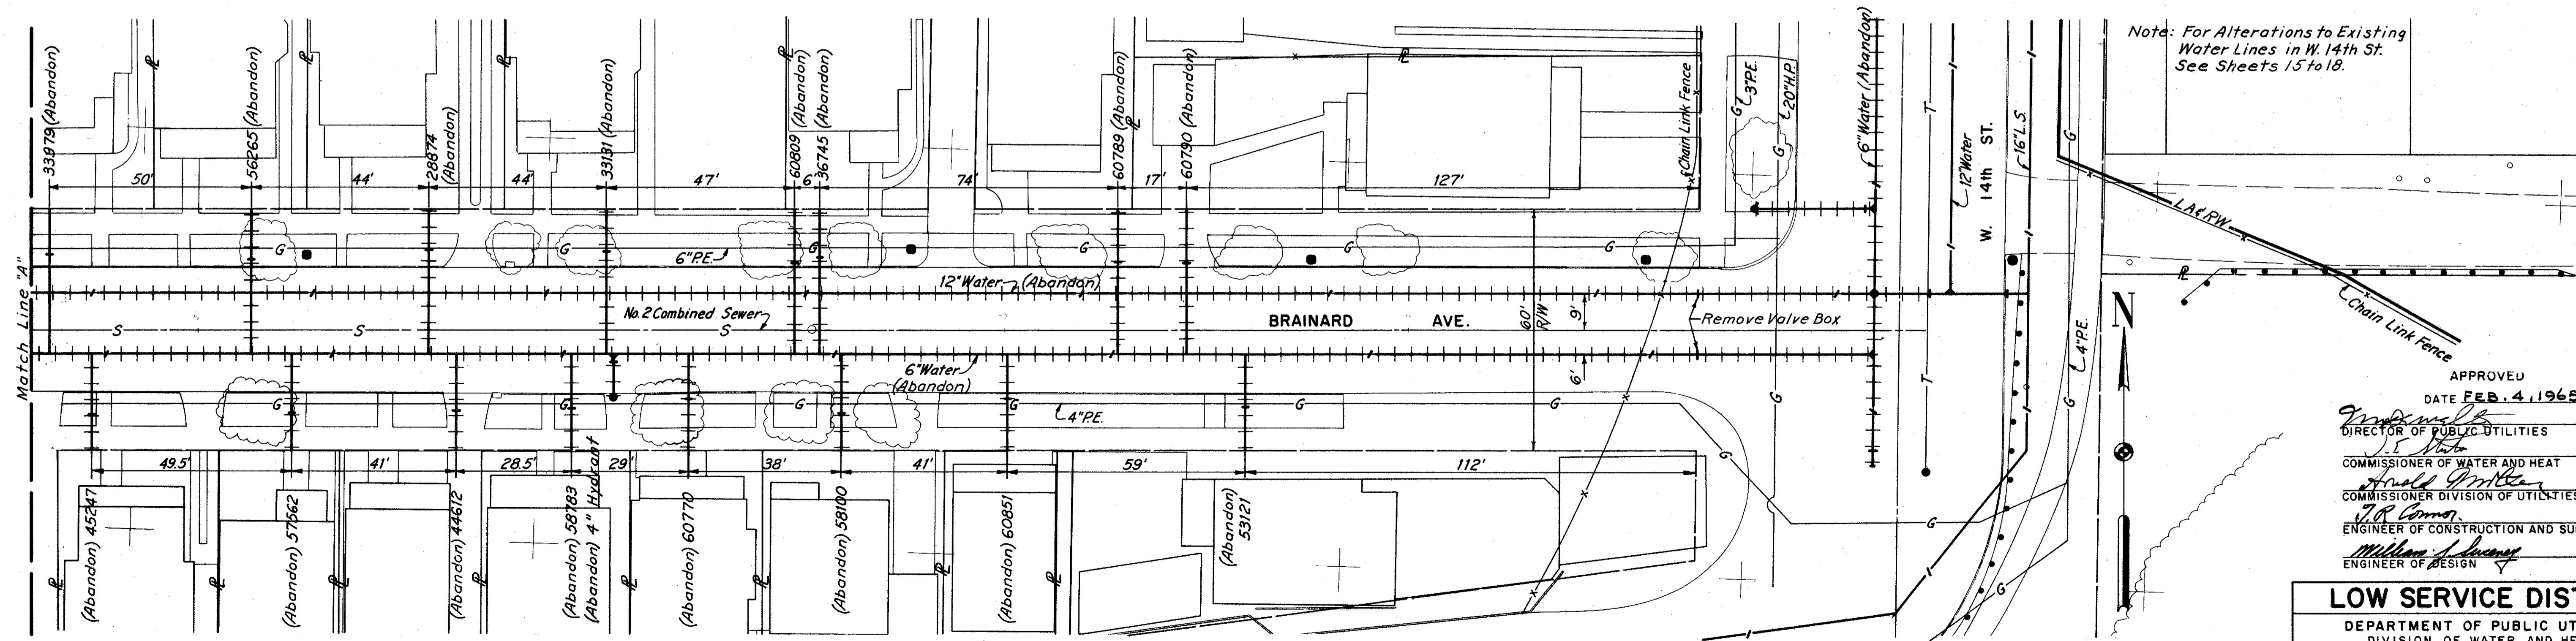

BRAINARD AVE.

SCALE 1" = 20'
 MADE P.J.K. DATE 11-12-64
 TRCD P.J.K. DATE 11-12-64
 CKD. E.C.E. DATE 1-7-65
HOWARD, NEEDLES, TAMMEN & BERGENOFF
 CONSULTING ENGINEERS
 KANSAS CITY CLEVELAND NEW YORK

APPROVED
 DATE FEB. 4, 1965
[Signature]
 DIRECTOR OF PUBLIC UTILITIES
 COMMISSIONER OF WATER AND HEAT
[Signature]
 COMMISSIONER DIVISION OF UTILITIES ENGINEERING
[Signature]
 ENGINEER OF CONSTRUCTION AND SURVEYS
[Signature]
 ENGINEER OF DESIGN

LOW SERVICE DISTRICT
 DEPARTMENT OF PUBLIC UTILITIES
 DIVISION OF WATER AND HEAT
 CLEVELAND, OHIO

SUBJECT Abandon Existing 6" and 12" Water Lines in Brainard Avenue from West 14th Street to West 17th Street.

B-1962