

STATE OF OHIO

DEPARTMENT OF HIGHWAYS

CUY-71-17.83
CUY-176-12.76

CUYAHOGA COUNTY
CITY OF CLEVELAND

LIMITED ACCESS

This improvement is especially designed for through traffic, and has been declared a limited access highway by action of the Director of Highways in accordance with the provisions of Section 5511.02, Revised Code of Ohio.

Part 1 ~ For Part 2
See CUY-80-9.08



I-71-5(33)244
US-1463(2)

The standard specifications of the State of Ohio, Department of Highways, including changes and supplemental specifications listed in the proposal shall govern this improvement.

The right of way for this improvement will be provided by the State of Ohio.

I hereby approve these plans and declare that the making of this improvement will not require the closing of the highway to traffic and that provisions for the maintenance and safety of traffic will be as set forth on the plans and estimates.

- Approved Date 1/25/65 Louis L. Drasler Director of Public Service, City of Cleveland
- Approved Date 1-22-65 Charles M. Yurick Division Deputy Director
- Approved Date 2-11-65 R.V. Duckert Engineer of Location and Design
- Approved Date 2-11-65 P.E. Shultz Deputy Director of Design and Construction
- Approved Date 2-2-65 T.H. Bond Deputy Director of Right of Way
- Approved Date 2-25-65 J. W. Wilham Deputy Director of Planning and Programming
- Approved Date 2-10-65 C. H. Albrecht Engineer of Bridges
- Approved Date _____ First Assistant Director
- Approved Date 2/26/65 Director of Highways

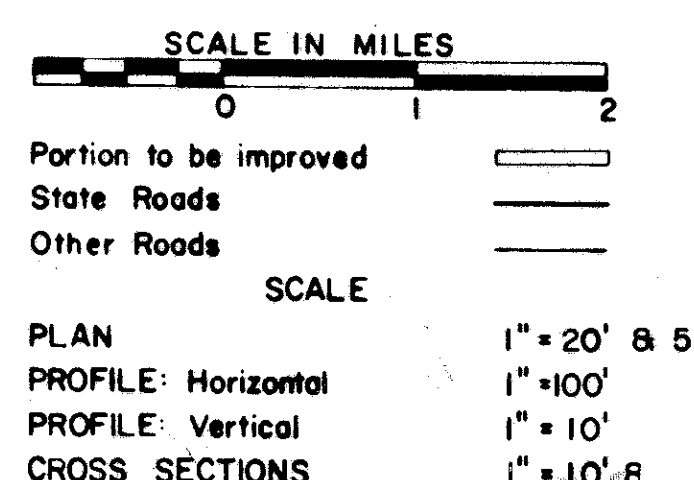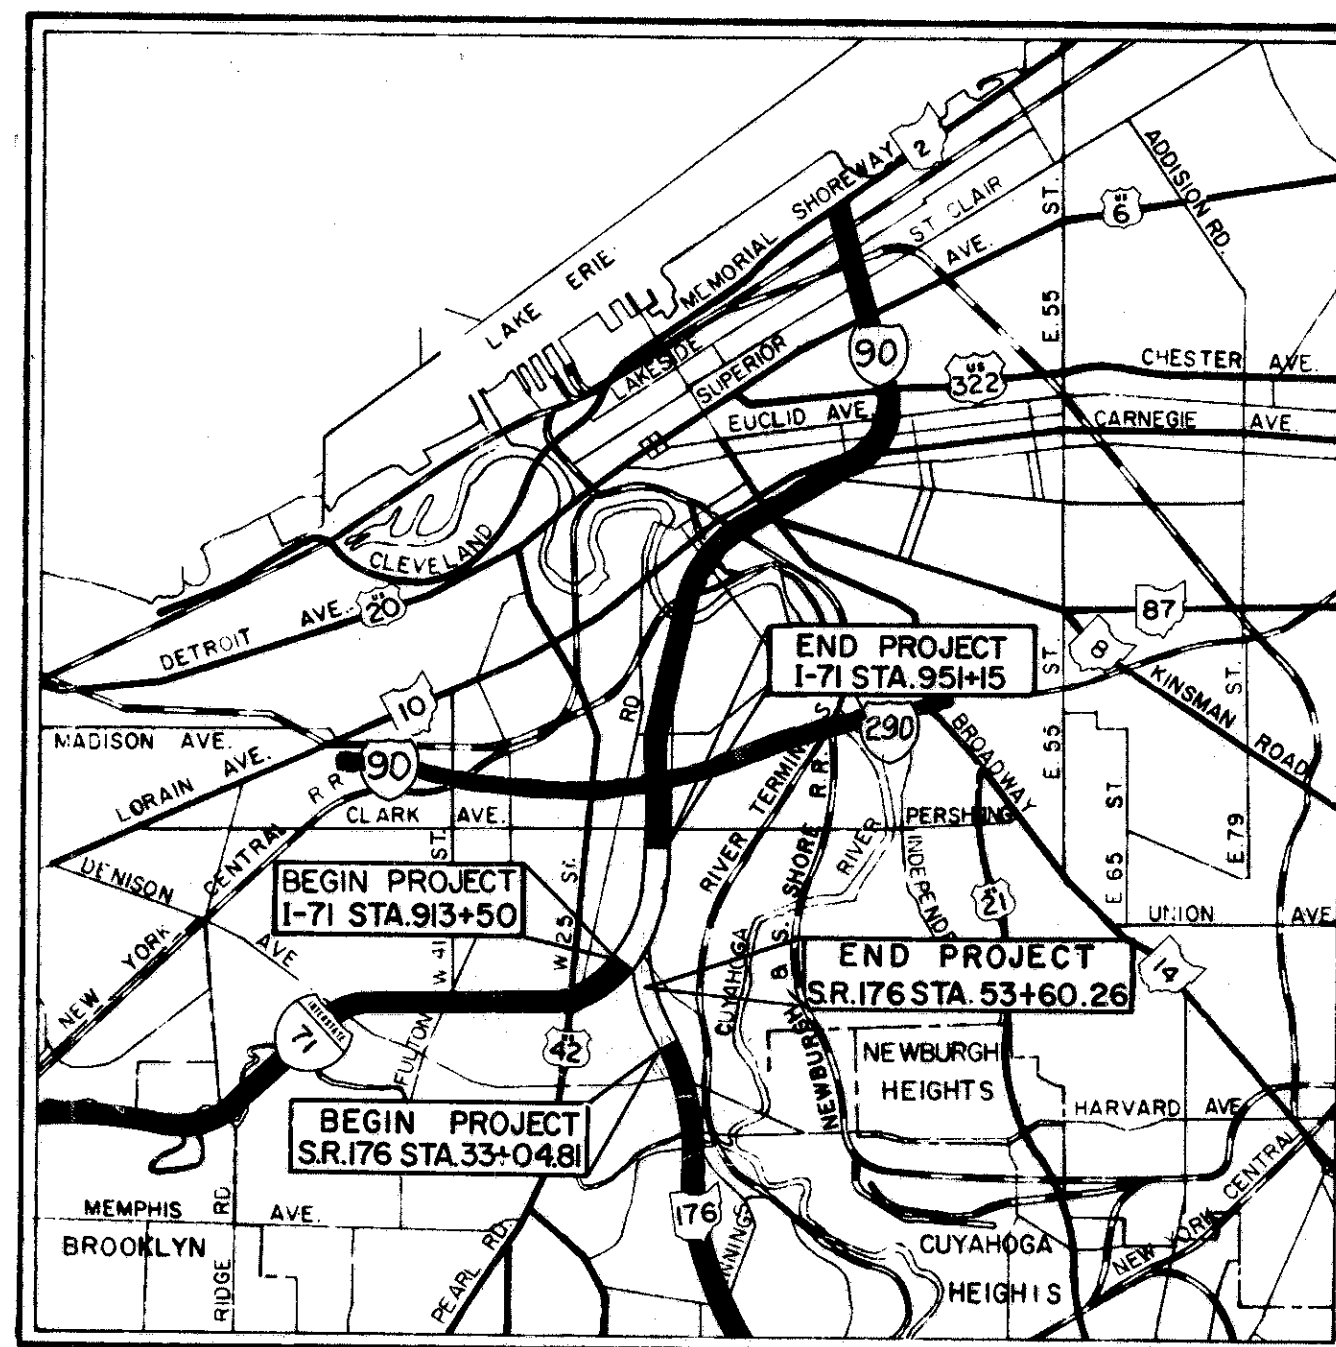

LINE DATA

CUY-71-17.83 (I-71-5(33)244)
I-71 STA. 913+50.00 TO STA. 951+15.00 3,765.00L.F.
NET LENGTH OF PROJECT 0.713 MILES
ADD FOR APPROACHES
I-71 STA. 908+18.00 TO STA. 913+50.00 = 532.00L.F.
I-71 STA. 951+15.00 TO STA. 955+15.00 = 400.00L.F.
DETOUR ROAD STA 10+00 TO 121+32.8 = 11,132.80L.F.
OUTFALL SEWER STA 0+00 TO 23+30 2,930.00L.F.
NET LENGTH OF WORK 18,159.80 L.F. OR 3.439 MILES
CUY-176-12.76 (US-1463(2))
S.R.176 STA. 33+04.81 TO STA. 53+60.26 = 2,055.45L.F.
NET LENGTH OF PROJECT = 0.389 MILES
ADD FOR APPROACHES
S.R.176-STA. 25+23.00 TO STA. 33+04.81 = 781.81 L.F.
NET LENGTH OF WORK = 2,837.26 L.F. = 0.537 MILES
TOTAL LENGTH OF PROJECT = 5,820.45L.F. = 1.102 MILES
TOTAL LENGTH OF WORK 20,997.06L.F. = 3.976 MILES
Part 2 LENGTH OF PROJECT WORK 3,808.00 L.F. = 1.100 MILE
TOTAL LENGTH OF PROJECT 11,628.45 L.F. = 2.202 MILES
TOTAL LENGTH OF WORK 26,805.06 L.F. = 5.076 MILES

SUPPLEMENTAL SPECIFICATIONS			
NUMBER	DATE	NUMBER	DATE
S-407		S-407	12 21-62
I-129	Rev 4-25-61	CE-101.04	5-22-56
S-307	10-27-64	L-120	Rev 1-2-62
S-101	7-12-62	I-212	Rev 8-23-61
M-106.11	1-26-61	T-335	10-28-63
M-106.6 (C)	2-17-59	M-106.6(d)	Rev 4-21-58

CONVENTIONAL SIGNS

Property Line	---
Existing Right of Way	---
Limited Access Line	---
Right of Way Line	---
Temporary Right of Way	---
Center Line	---
Work Agreement Line	---
Fence Line	---
Guard Rail (Existing)	---
Guard Rail (Proposed)	---
Railroad	---
Power Poles	---
Telephone Poles	---
Power & Telephone Poles	---
Light Poles	---
Trees (Existing)	---
Water Line	---
Gas Line	---
Telephone Conduit	---
Sewer (Existing)	---
Oil Line	---
Electrical Tower	---
Fire Hydrant	---
Manhole (Sewer)	---
Manhole (Telephone)	---
Catch Basin or Inlet	---
Underground Elect. Conduit	---
Original Twp. Lot Line	---
Subdivision Line	---
Sublot Line	---


INDEX OF SHEETS

TITLE	SHEET NOS.	TITLE	SHEET NOS.
SCHEMATIC PLAN	2-5	QUANTITY SUMMARIES (STRUCTURES)	307-308
TYPICAL SECTIONS	6-15	BR. NO. CUY-71-1847 (HNTB NO.18)	309-313
GENERAL NOTES	16-18	RETAINING WALL NO.80	314-319
QUANTITY CALCS	19-34	BR. NO. CUY-71-1826 (HNTB NO.19)	320-336
GENERAL SUMMARY	35-42	BR. NO. CUY-71-1794 (HNTB NO.20)	337-357
PAVEMENT PLANS	44-72	RETAINING WALL NO.82	358-364
PROFILE SHEETS	73-94	RETAINING WALL NO.83	365-369
MISC. DETAILS	95-97	BR. NO. CUY-71-1789(R)(HNTB NO.21)	370-455, 430A, 454A, 454B
CROSS SECTIONS	98-250	RETAINING WALLS NO.81, 81A, 81B	456-460, 460A
SCHEMATIC DRAINAGE PLAN	251	BR. NO. CUY-176-1279 (HNTB NO.23)	461-476, 476A
GENERAL NOTES (DRAINAGE)	252	RETAINING WALL NO.84	477-482
PIPE QUANTITIES	253-255	RETAINING WALL NO.87	483-490
DRAINAGE STR. QUANTITIES	256-257	RETAINING WALL NO.88	491-501
DRAINAGE PLAN SHEET	258-266	RETAINING WALL NO.89	502-508
STRUCTURE LOCATION DETAILS	267-268	RETAINING WALL NO.90	509-510
MISC. DRAINAGE DETAILS	269-273	WATERWORK PLANS	511-544
SEWER PROFILES	274-300	LANDSCAPING PLANS	545-553
SPEC. UNDERDRAIN PROFILES	301-302	SIGNING PLANS	554-569
SANITARY SEWER PROFILES	303-304	LIGHTING PLANS	570-590, 590A
GENERAL NOTES (STRUCTURES)	305	DETOUR ROAD PLANS	591-609
		SURVEY PLAT	610-611
		RIGHT OF WAY PLANS	612-646

PREPARED AND RECOMMENDED BY
HOWARD NEEDLES TAMMEN & BERGENDOFF
CONSULTING ENGINEERS
KANSAS CITY CLEVELAND NEW YORK

DELETED ~ SHEET 43
H. G. SOURS
ASSOCIATE
COLUMBUS

FILE NO. 00326
CUYAHOGA COUNTY CUY-71-17.83
DATE OF LETTING 196
CONTRACT NO. CUY-176-12.76

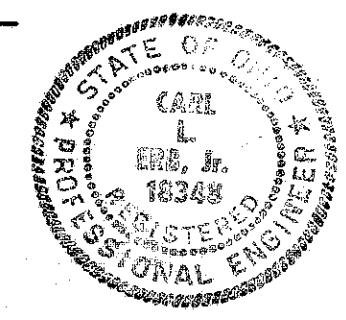

STANDARD DRAWINGS			
NUMBER	DATE		
B-T-70-71	11-15-60	F-1	2-1-63
B-T-71R	3-2-53	F-3	2-1-63
FACT-1	2-25-64	L-1	4-1-50
FACT-2	2-25-64	L-3A	4-1-50
G-707	4-1-64	I-15 NO.6	2-1-63
I-1	11-15-60	I-15 NO.2-A	8-17-60
I-8C.B. 2-2A&2B	2-1-63	T-35	1-2-56
I-15 No.1	11-15-60	I-21-23	3-10-64
I-12	2-1-63	I-8C.B.2-3&2-4	2-1-63
LJ NO.1	7-1-55	I-8C.B. NO. 3	2-1-63
RI-1	9-1-64	I-8 C.B. NO.3-A	2-1-63
T.J.	9-12-60	I-8 C.B. NO.5	2-1-63
I-146	1-22-52	I-8 C.B. NO.6	2-1-63
RB-1-55	2-2-59	I-8 I. NO.1	2-1-63
AR-1-57	4-2-62	I-8 I. NO.2-A	2-1-63
L-3	4-1-50	I-8 M.H. NO.1	2-1-63
SD-1-63 SHTS.1-4	11-12-63	I-8 M.H. NO.1-A	2-1-63
SP-53	6-30-61	I-8 M.H. NO.2	2-1-63
FSB-1-62	1-15-63	I-8 C.B. NO.7	2-1-63
L-2	4-1-50	AS-1-54	7-5-62

Sheet Nos. 295 and 374 revised 3-10-66
Sheet No. 357A added 3-10-66
Sheet Nos. 308 and 416 revised 6-2-65
Sheet No. 467 revised 7-30-65
Sheet Nos. 42 and 306-313 incl. revised 12-9-65
Sheet Nos. 314-319 incl. deleted 12-9-65
Sheet Nos. 307A and 309A added 12-9-65
Sheets 553, 560, 579 & 582 revised 12-28-65 C.E.H.
Sheets 17, 35, 613, 638 & 639 revised 2-18-66 C.E.H.
Sheet No. 582 revised 3-25-66 C.E.H.

DEPARTMENT OF COMMERCE
BUREAU OF PUBLIC ROADS
APPROVED _____
DIVISION ENGINEER _____ DATE _____