


Curve #1 SR-82
PI Sta. 53+12.81
 $\Delta = 0^\circ 20' 32''$
 $D = 0^\circ 28'$
 $R = 12,277.67'$
 $L = 73.33'$
 $T = 36.67'$
 $E = 0.05'$

Begin Sheet, Sta. 53+00

End Sheet Sta. 63+50

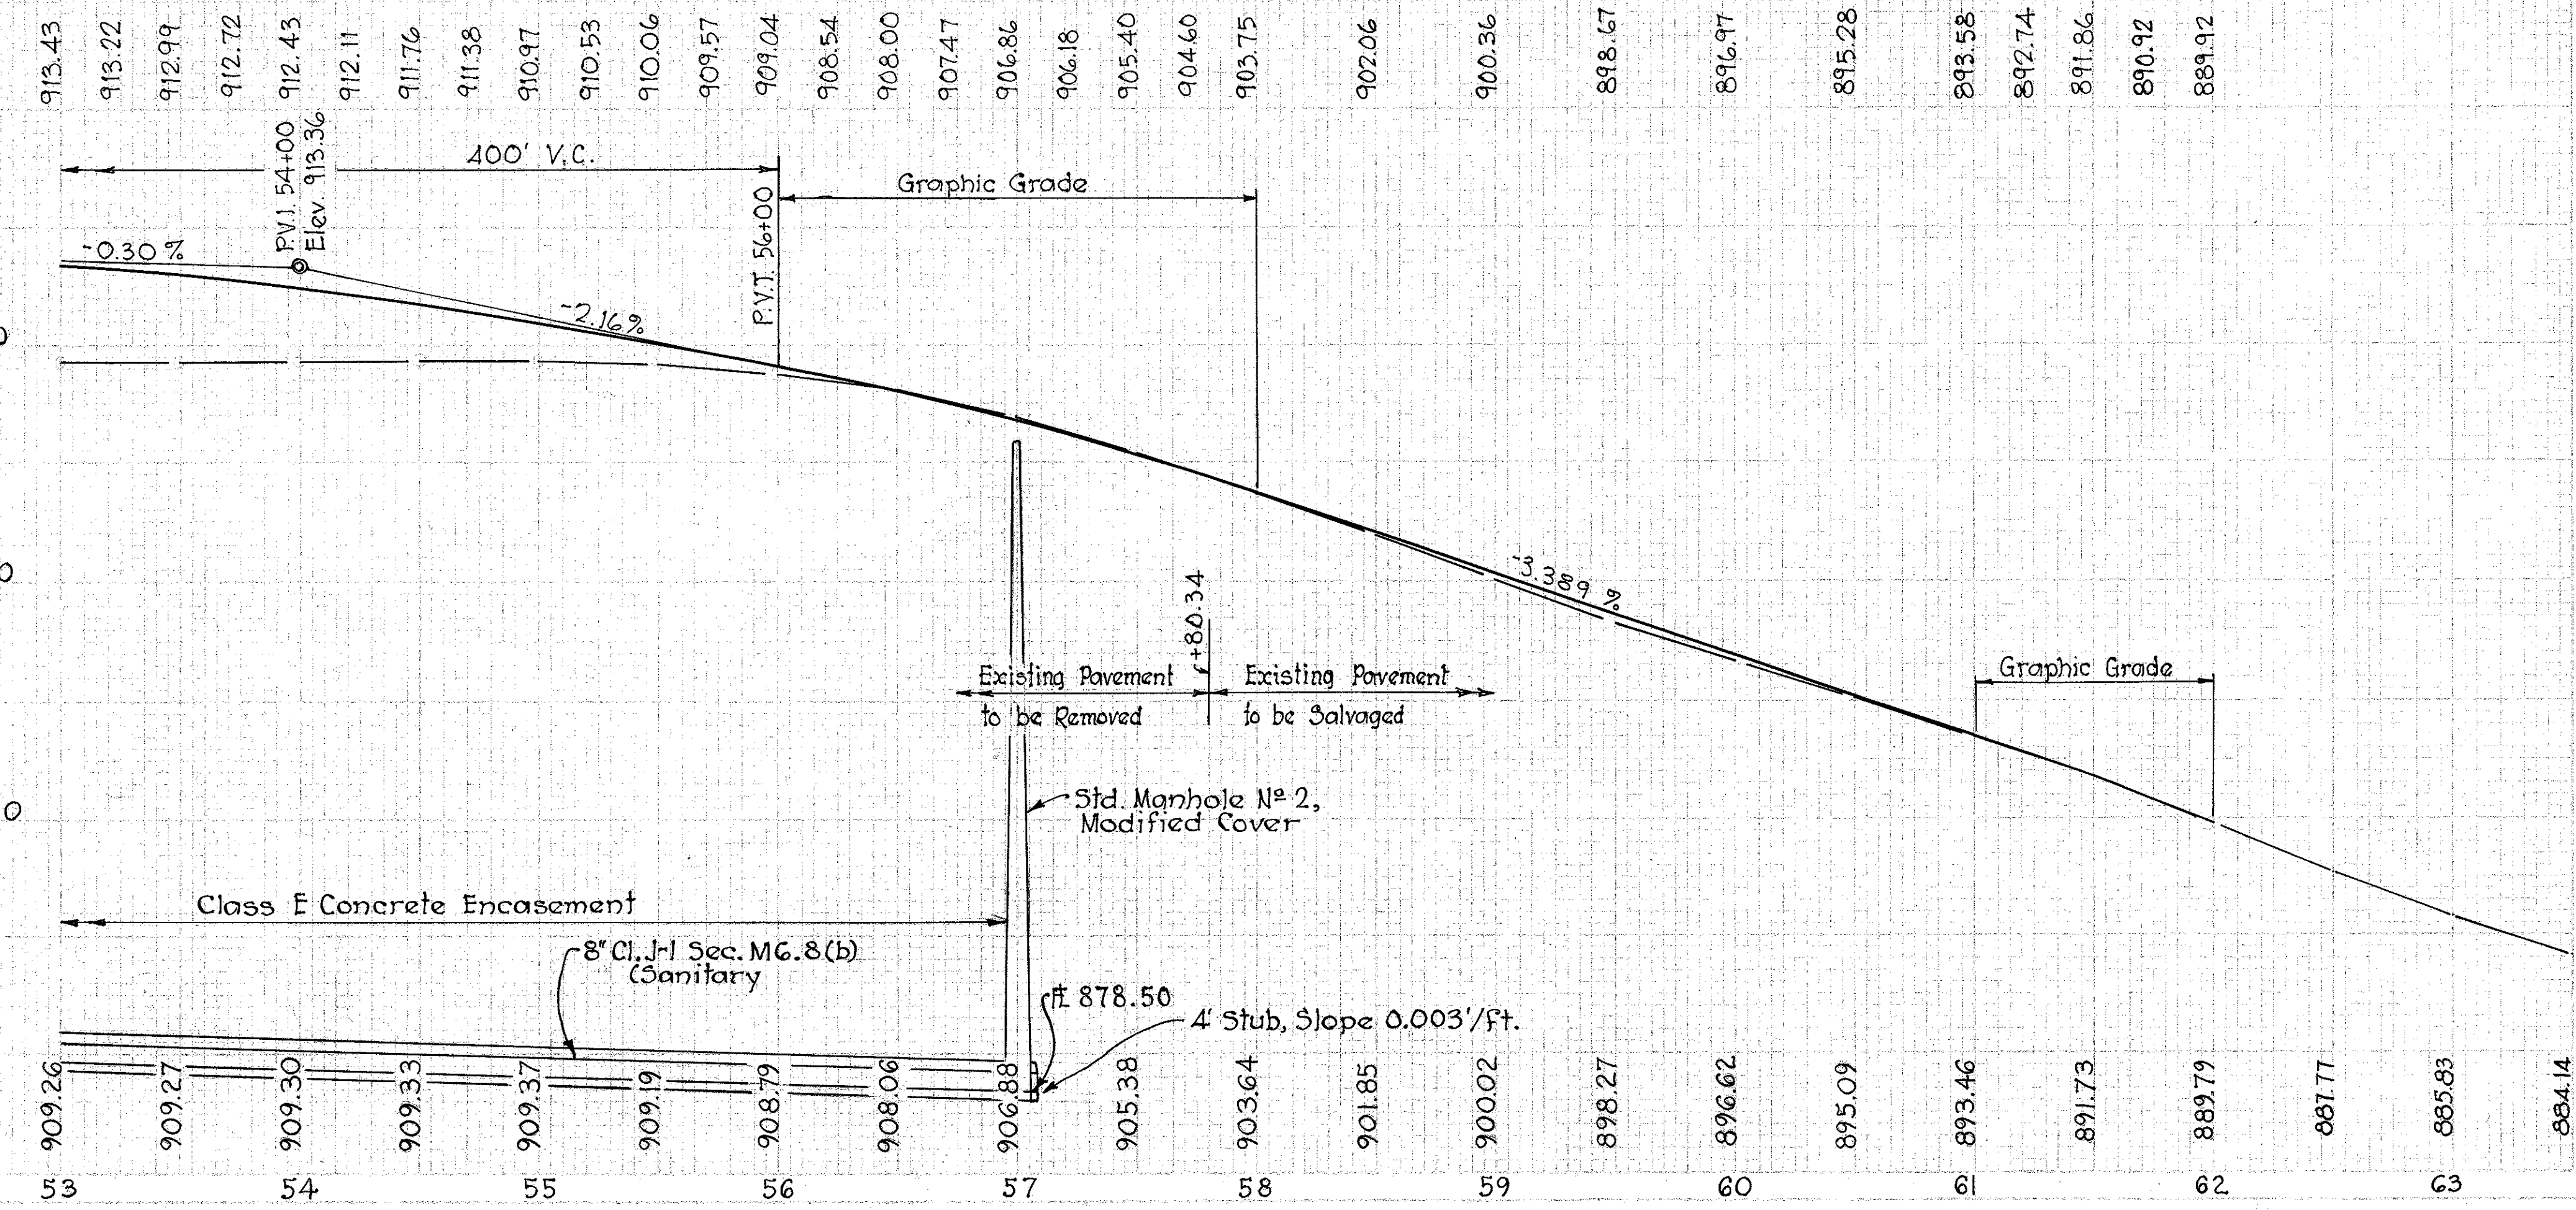

ESTIMATED QUANTITIES

with compression joints, Sec. I-1.06 (Sanitary)

REF. NO.	STATION TO STATION	SIDE	QTY	UNIT	PRICE	TOTAL	SEE SHEET NO.
1-D	57+18 to 58+98	Rt.					158
2-D	57+28 to 61+24	Rt.					158
3-D	58+69 to 59+35	Rt.					158
4-D	61+19 to 62+07	Rt.					158
5-D	55+20	Rt.					158
6-D	55+60 to 55+78	Rt.					158
7-D	57+74 to 57+92	Rt.					158
8-D	57+04 to 57+23	Rt.					158
9-D	61+30 to 61+48	Rt.					158
10-D	61+74 to 61+88	Rt.					158
11-D	53+00 to 57+06	Rt.					158
1-A	59+10	Rt.					17
2-A	61+40	Rt.					17
3-A	61+80	Rt.					17
1-P	53+00 to 57+80.34	LA					17
2-P	53+00 to 56+18	LA					17
3-P	56+84 to 57+15	LA					17
4-P	57+80 to 60+88	LA					17
5-P	53+00 to 56+18	LA					17
6-P	56+84 to 57+15	LA					17
TOTALS							