

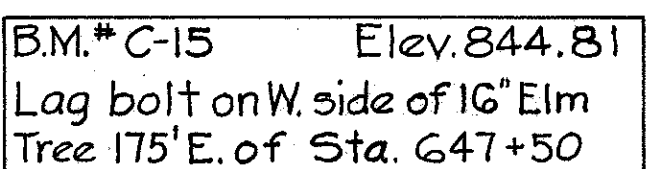


CFN 180710301
SLM 3.01, 72"
SEE SHEET 223

SLM 3.03, 15"
SEE SHEET 112

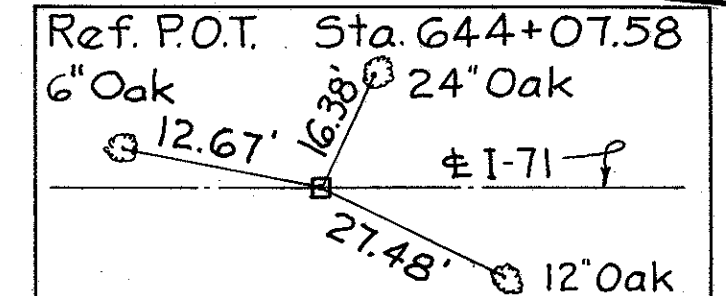

(E) See Detail Sheet No. 14

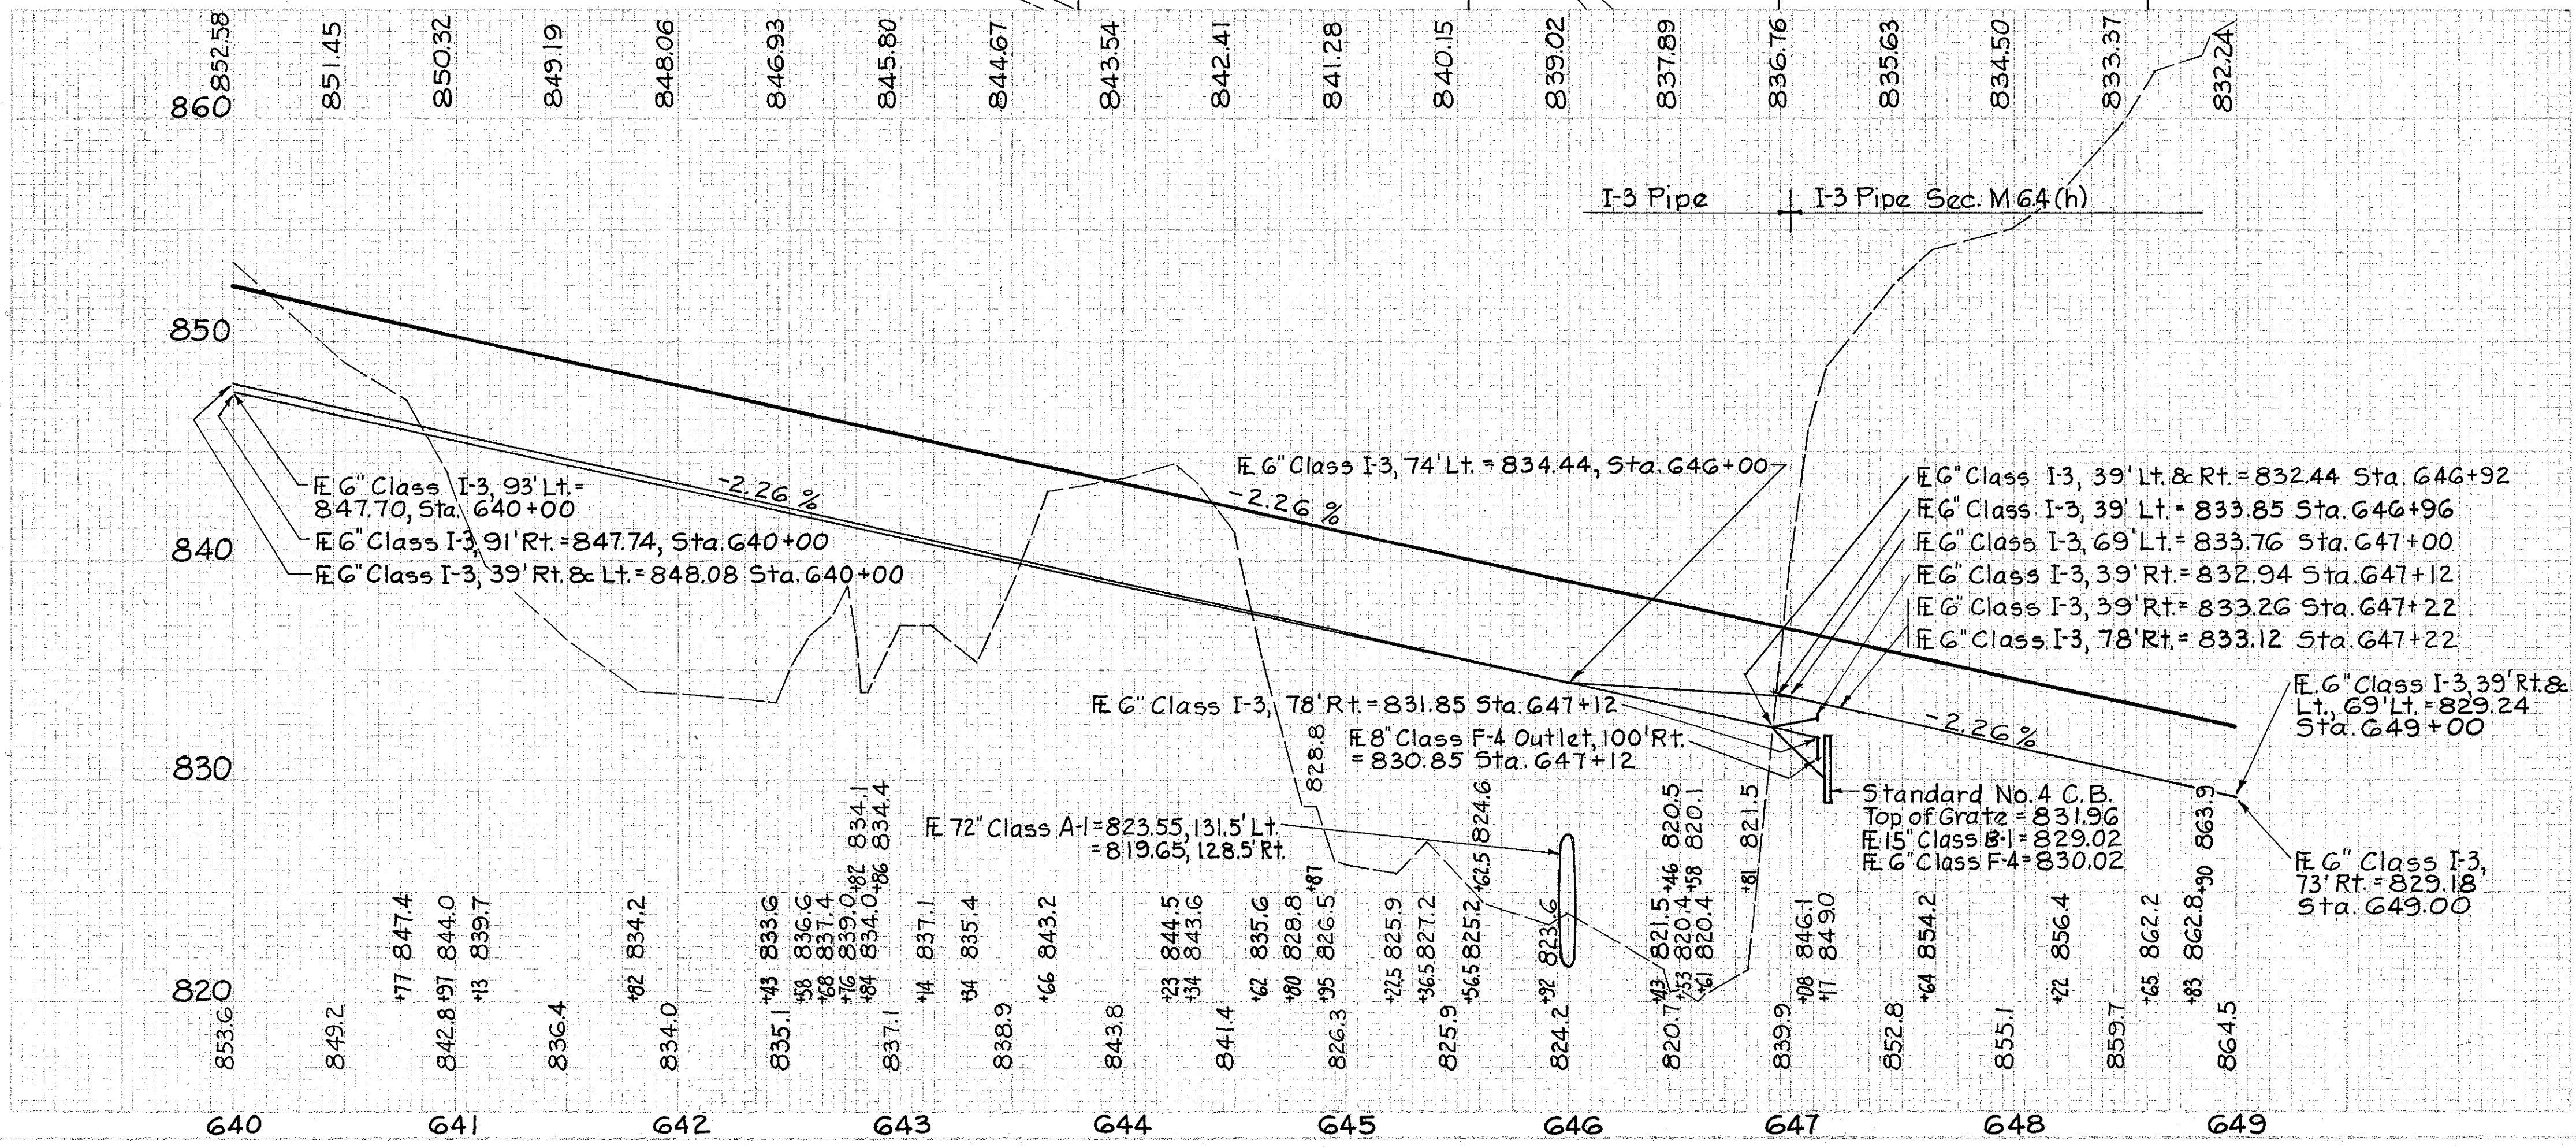

REF. SHEET NO.	STATION TO STATION	SIDE	ESTIMATED QUANTITIES																							
			I-1 Class A1 Pipe	I-1 Class I3 Pipe	I-1 G Shallow	I-1 G Deep	I-1 G Very Deep	I-2 Masonry	I-2 Endwall	I-2 Type D	I-2 Type E	I-5 Pipe	I-5 Specials	I-8 Std. Dumped	I-8 No. 4	I-8 C.B.	I-10 Conc.	I-10 Rock	I-10 Riprap	I-15 Guard	I-15 Rail	I-10 Sodding	I-10 Mating	I-120 Jute		
I-D	640+00 to 649+00	Lt.																								
2-D	640+00 to 646+92	Lt.																								
3-D	640+00 to 647+12	Rt.																								
4-D	640+00 to 647+12	Rt.																								
5-D	640+00 to 649+00	Rt.																								
6-D	647+22 to 649+00	Rt.																								
7-D	647+22 to 649+00	Rt.																								
8-D	640+00 to 645+30	Lt.																								
9-D	645+40 to 646+70	Lt.																								
10-D	645+50 to 646+60	Rt.																								
11-D	645+50 to 647+17	Rt.																								
12-D	640+00 to 647+17	Rt.																								
13-D	648+25 to 649+00	Lt.																								
14-D	646+00	Lt.																								
15-D	647+17	Lt.																								
I-R	640+00 to 647+50	Lt.																								
2-R	644+50 to 647+50	Rt.																								
TOTALS			260	2942	760	20	10	118	34.52	0.26																