

FED. NO. DIVISION	STATE	PROJECT	
2	OHIO	I-71-5(15)233	


302  
302

CUYAHGA COUNTY  
 CUY-071-00.00  
 PID 0.170  
 f.k.a.  
 MED/CUY-042-26.63/00.00

29  
29

SOLD AS  
 MED/CUY-042-26.17/00.00

CITY OF STRONGSVILLE  
 Lots No. 36, 35, 25 and 26  
 T-5N R-14W

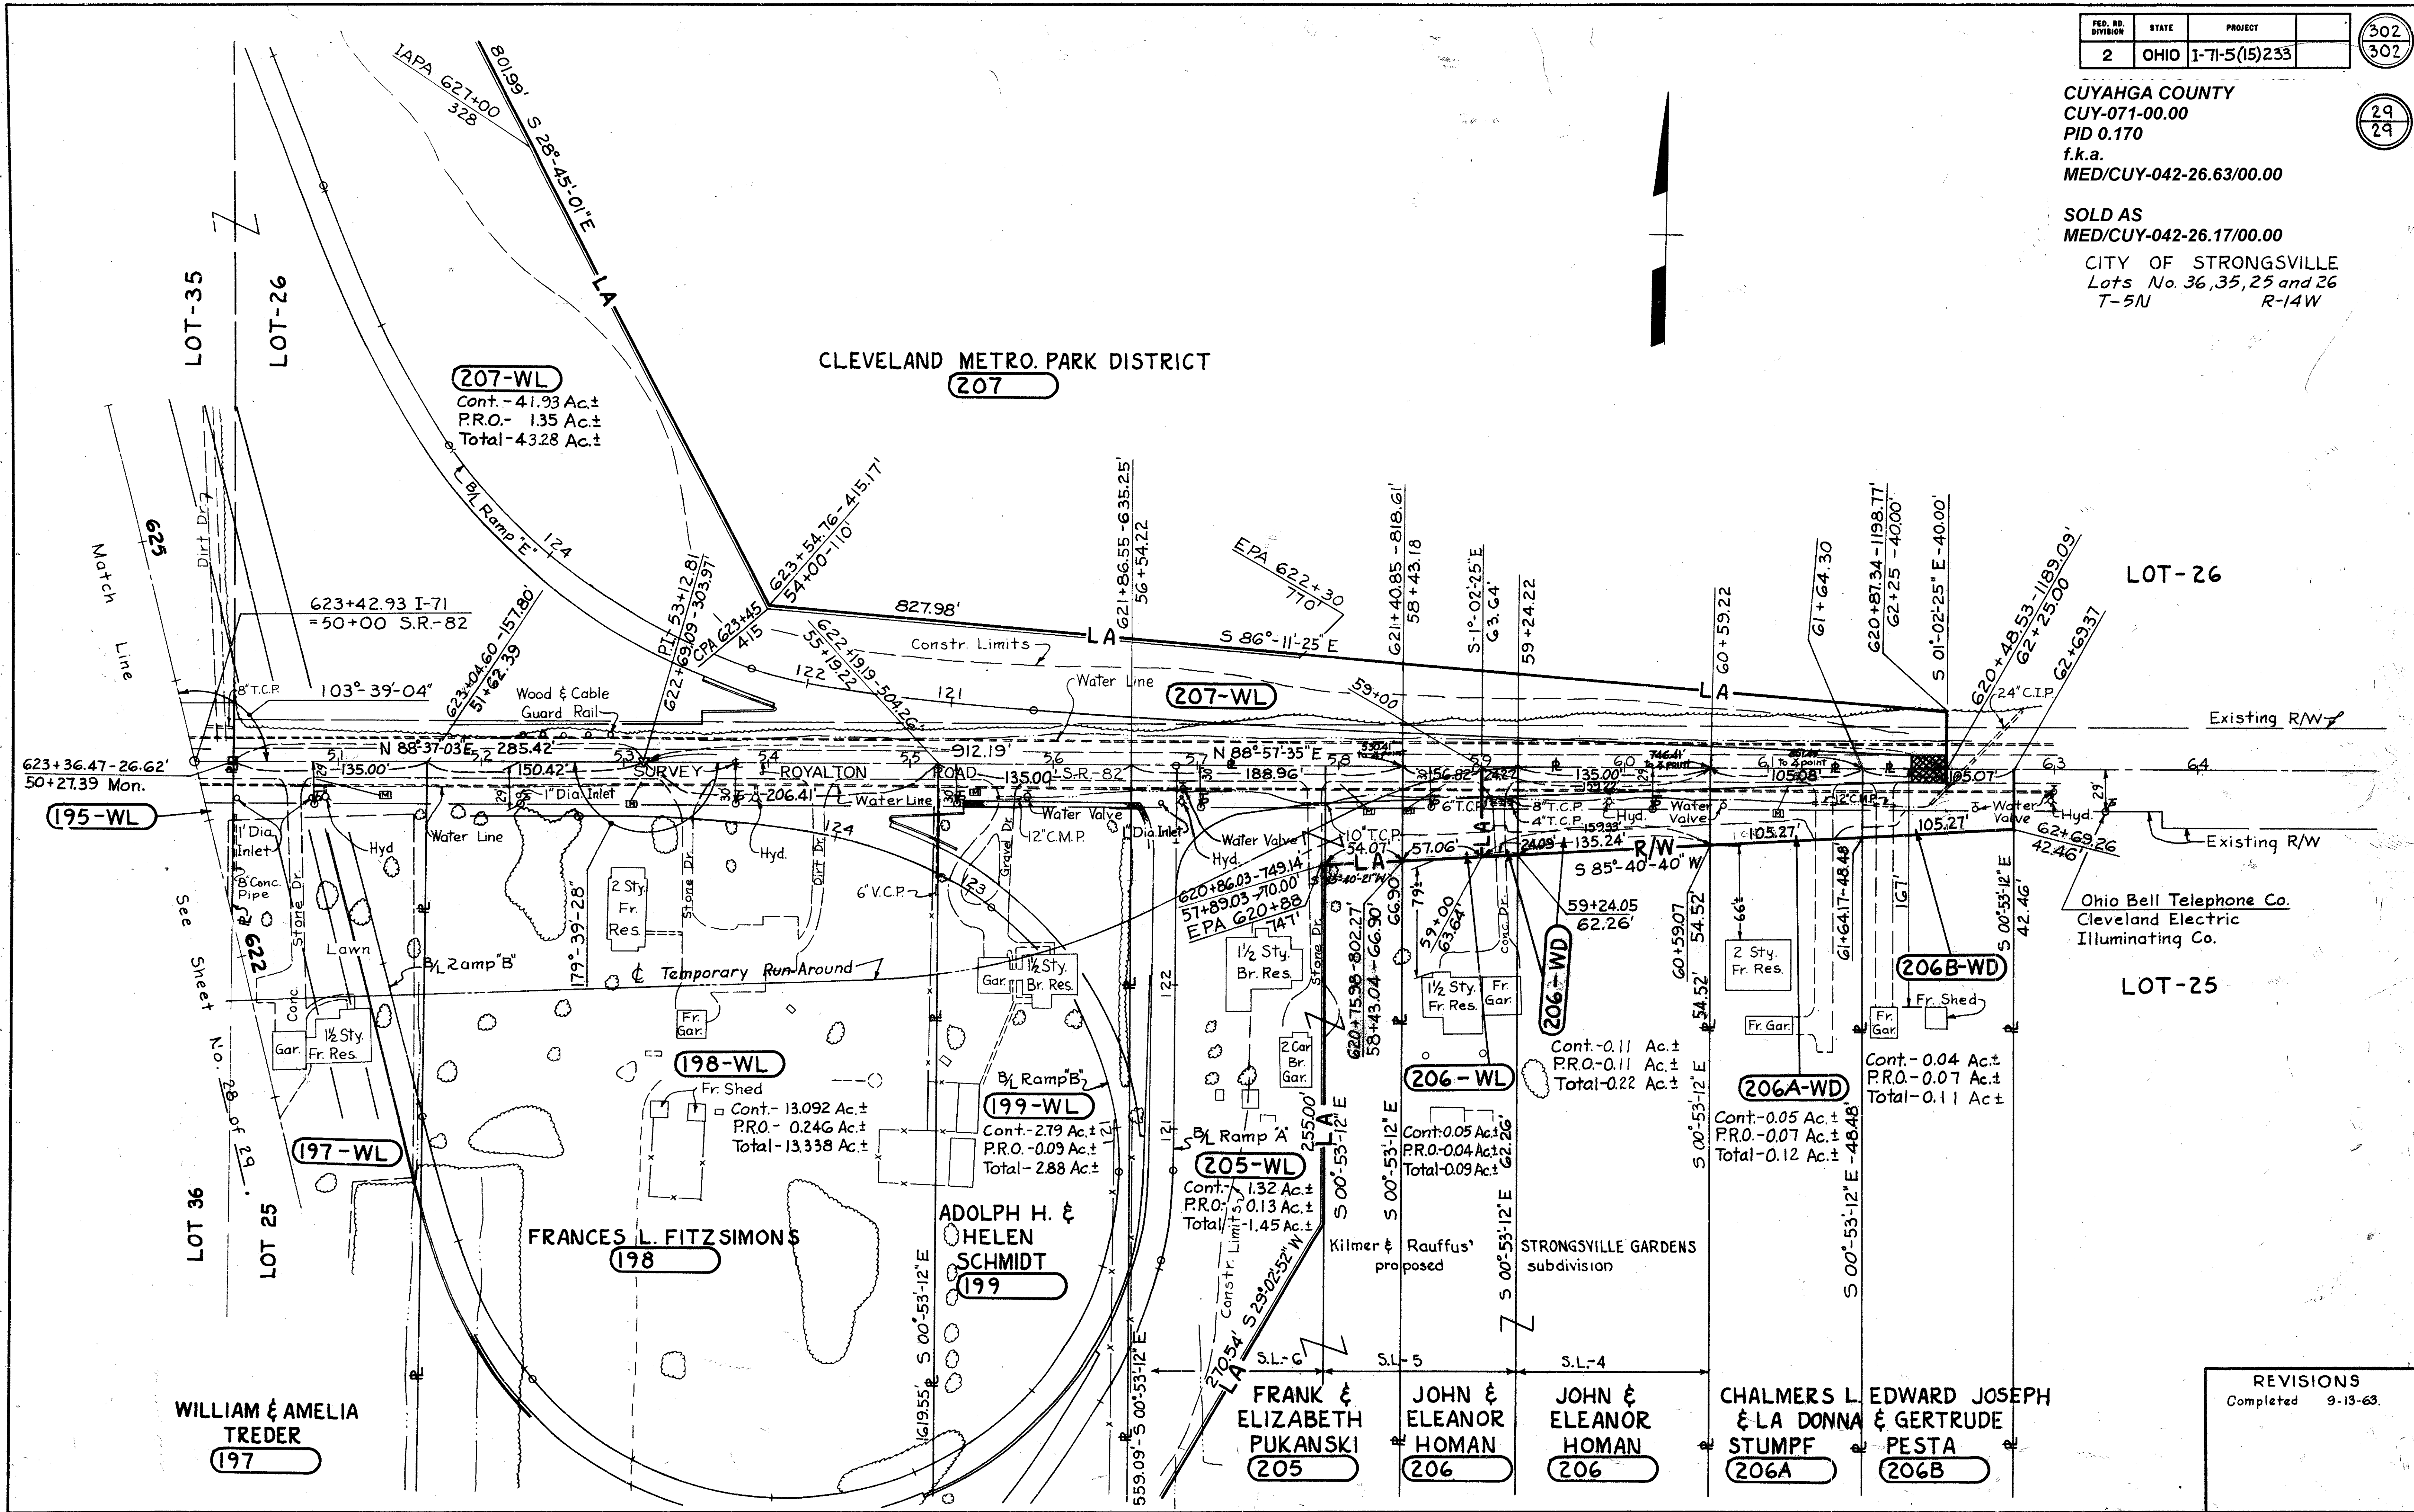

REVISIONS
Completed 9-13-63.