
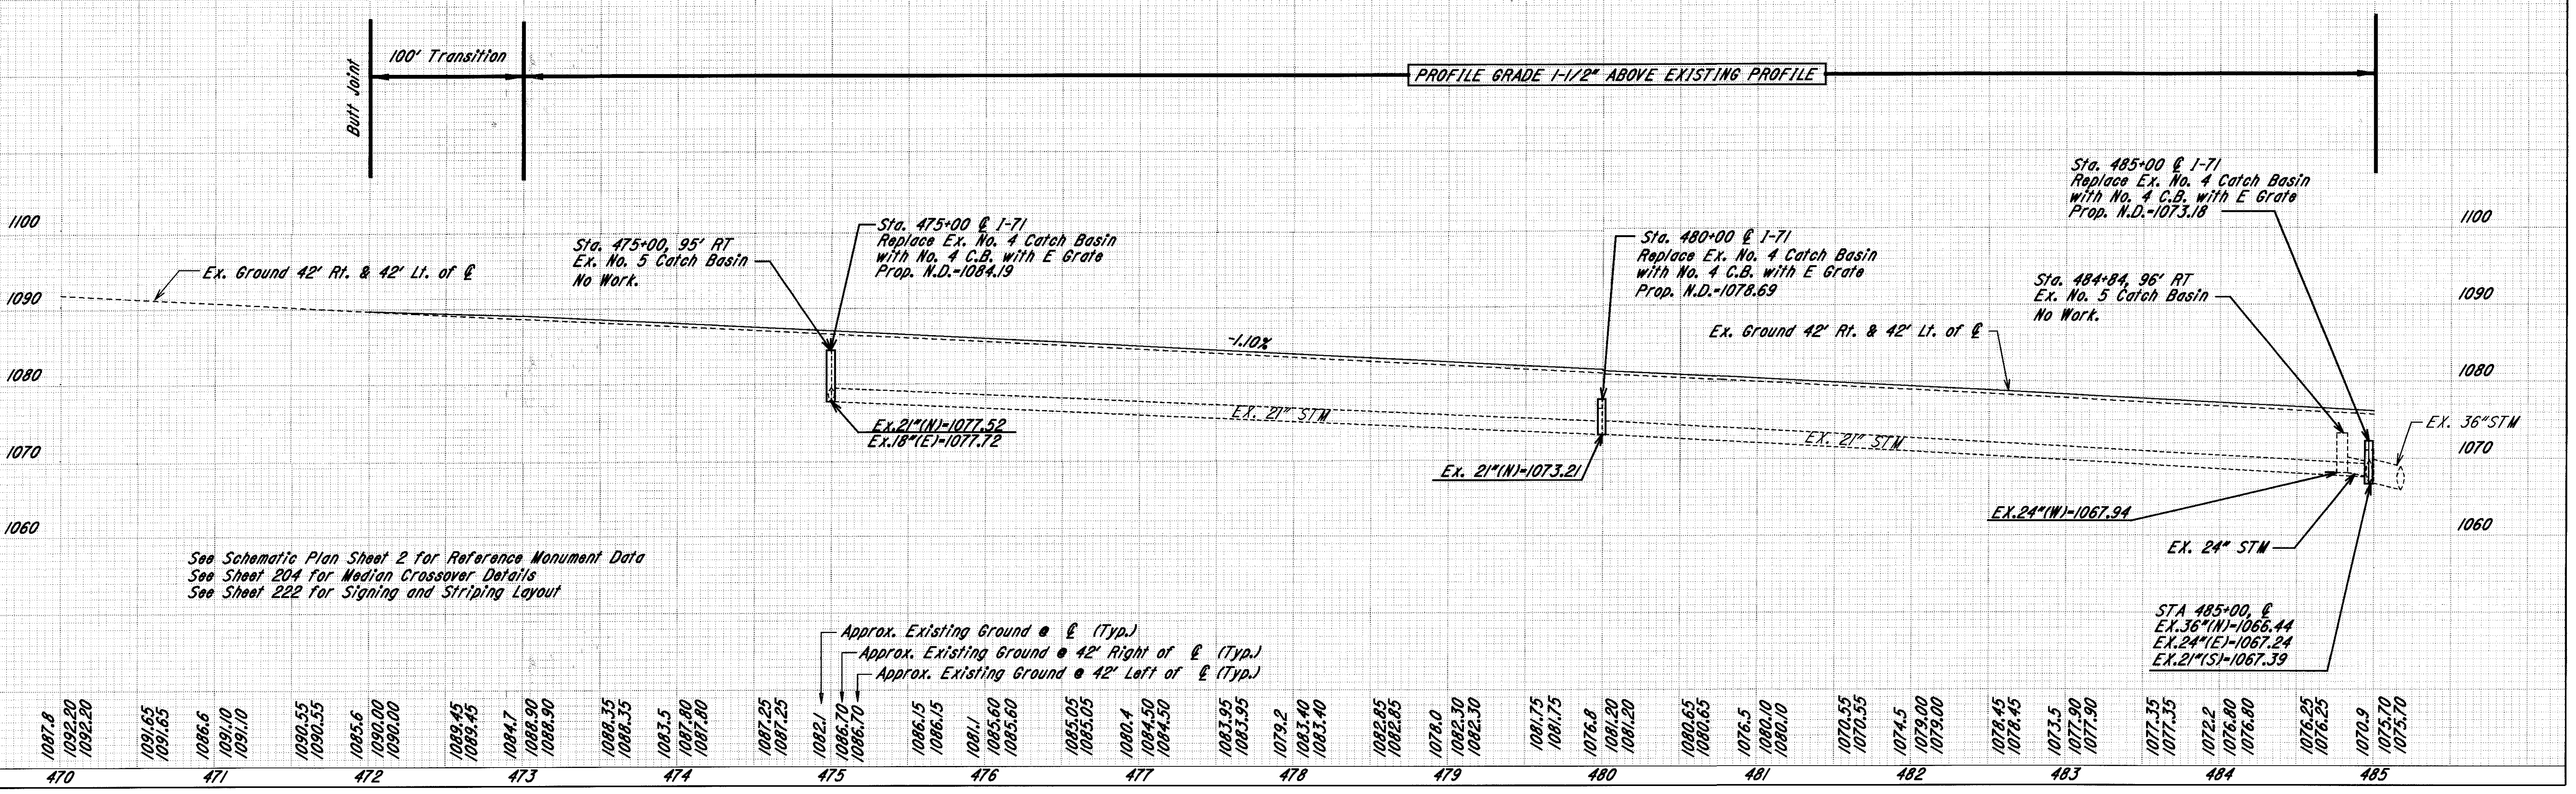


SEE 1963 CUY-71-0.00 PLANS  
FOR ORIGINAL CONSTRUCTION  
OF STORM SEWERS

CUY-71-0.00

OHIO  
FHWA REGION 5  
FEDERAL PROJECT  
80  
361

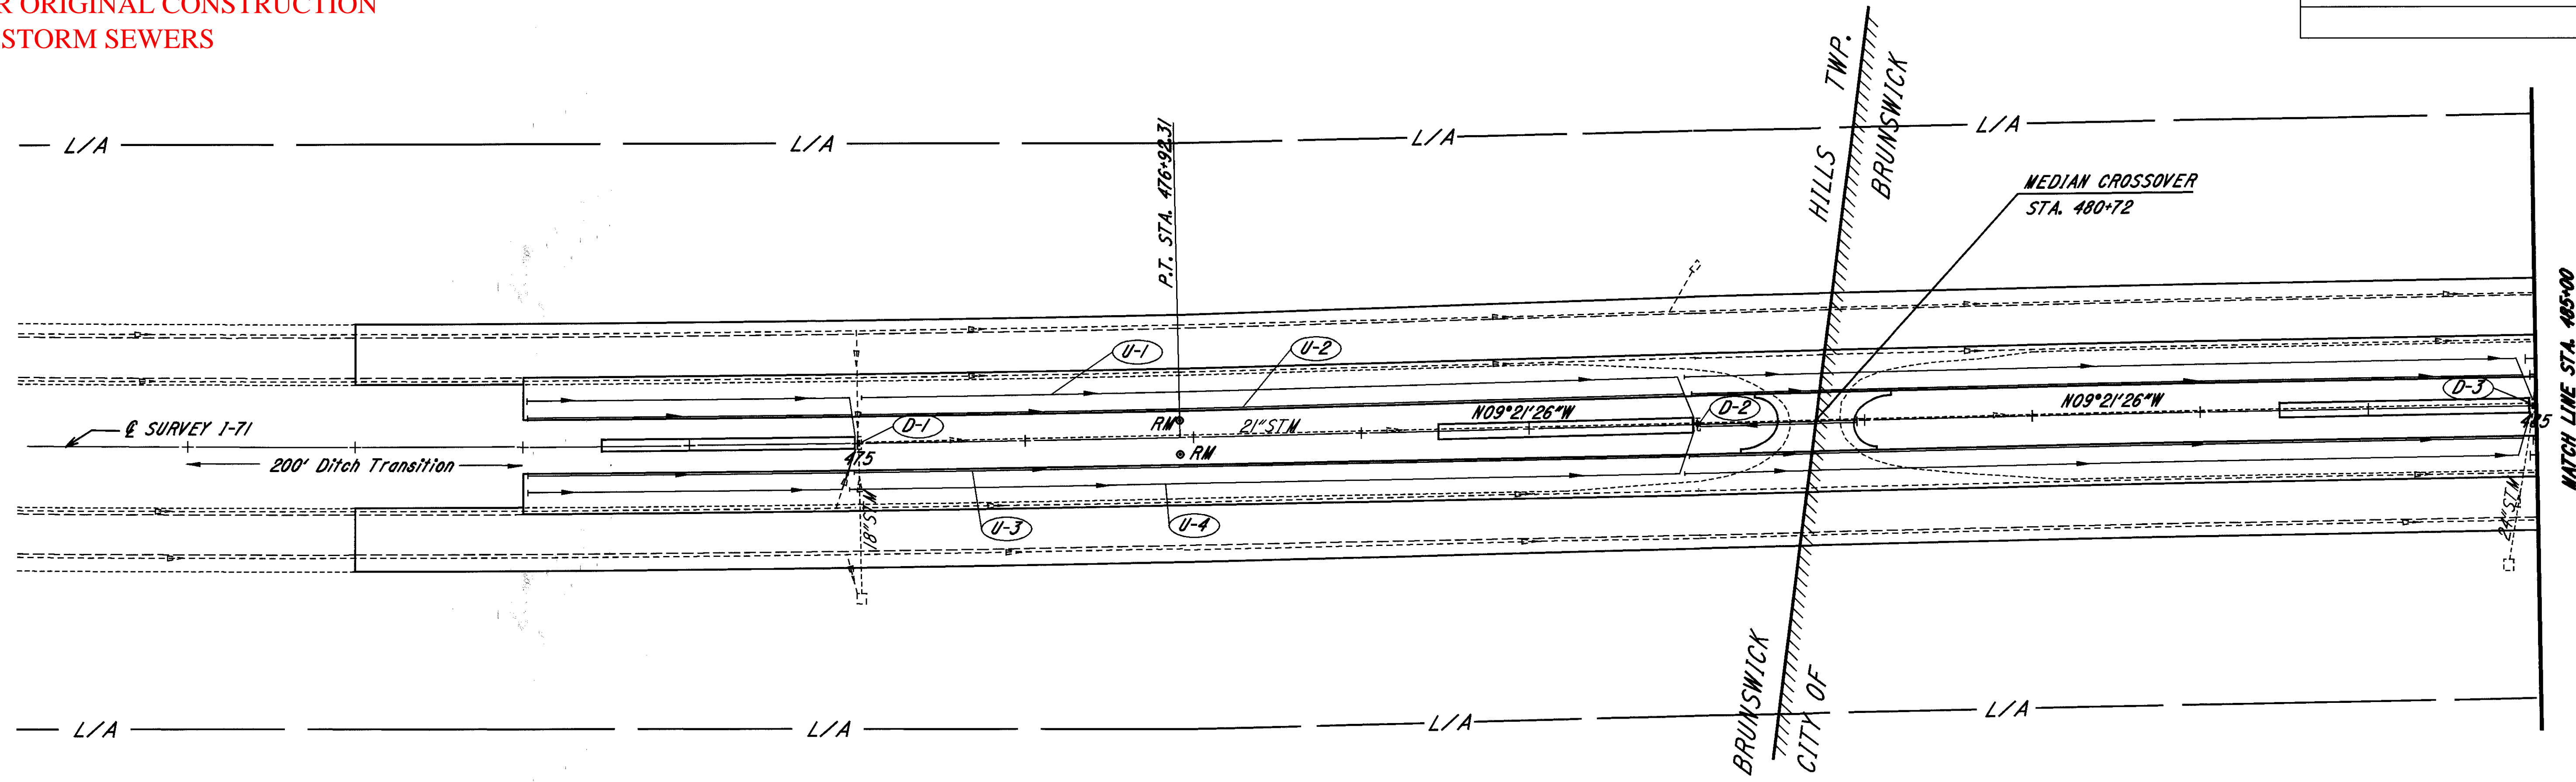

See Schematic Plan Sheet 2 for Reference Monument Data  
See Sheet 204 for Median Crossover Details  
See Sheet 222 for Signing and Striping Layout

Approx. Existing Ground @  $\ell$  (Typ.)  
Approx. Existing Ground @ 42' Right of  $\ell$  (Typ.)  
Approx. Existing Ground @ 42' Left of  $\ell$  (Typ.)

1-71 PLAN & PROFILE STA. 470+00 TO STA. 485+00

PLOTTED BY: fkonopka  
 PLOTTED FOR: sbp  
 FILE: 307pp01b.dgn  
 PLOT SUBMITTED: 04-AUG-1998 12:13  
 307PP01B.DGN