

SLM 0.26, 15"
SEE SHEET 131

CFN 180710035
SLM 0.35, 60"

CFN 180710034
SLM 0.34, 113"x72"


SEE 1963 CUY-71-0.00 PLANS
FOR ORIGINAL CONSTRUCTION
OF STORM SEWERS

OHIO
FHWA REGION 5
FEDERAL PROJECT

82
361

PLOT SUBMITTED: 04-AUG-1998 11:56


PLOTTED BY: fkonopka
PLOTTED FOR: sberpi d08459 d307pp02.dgn

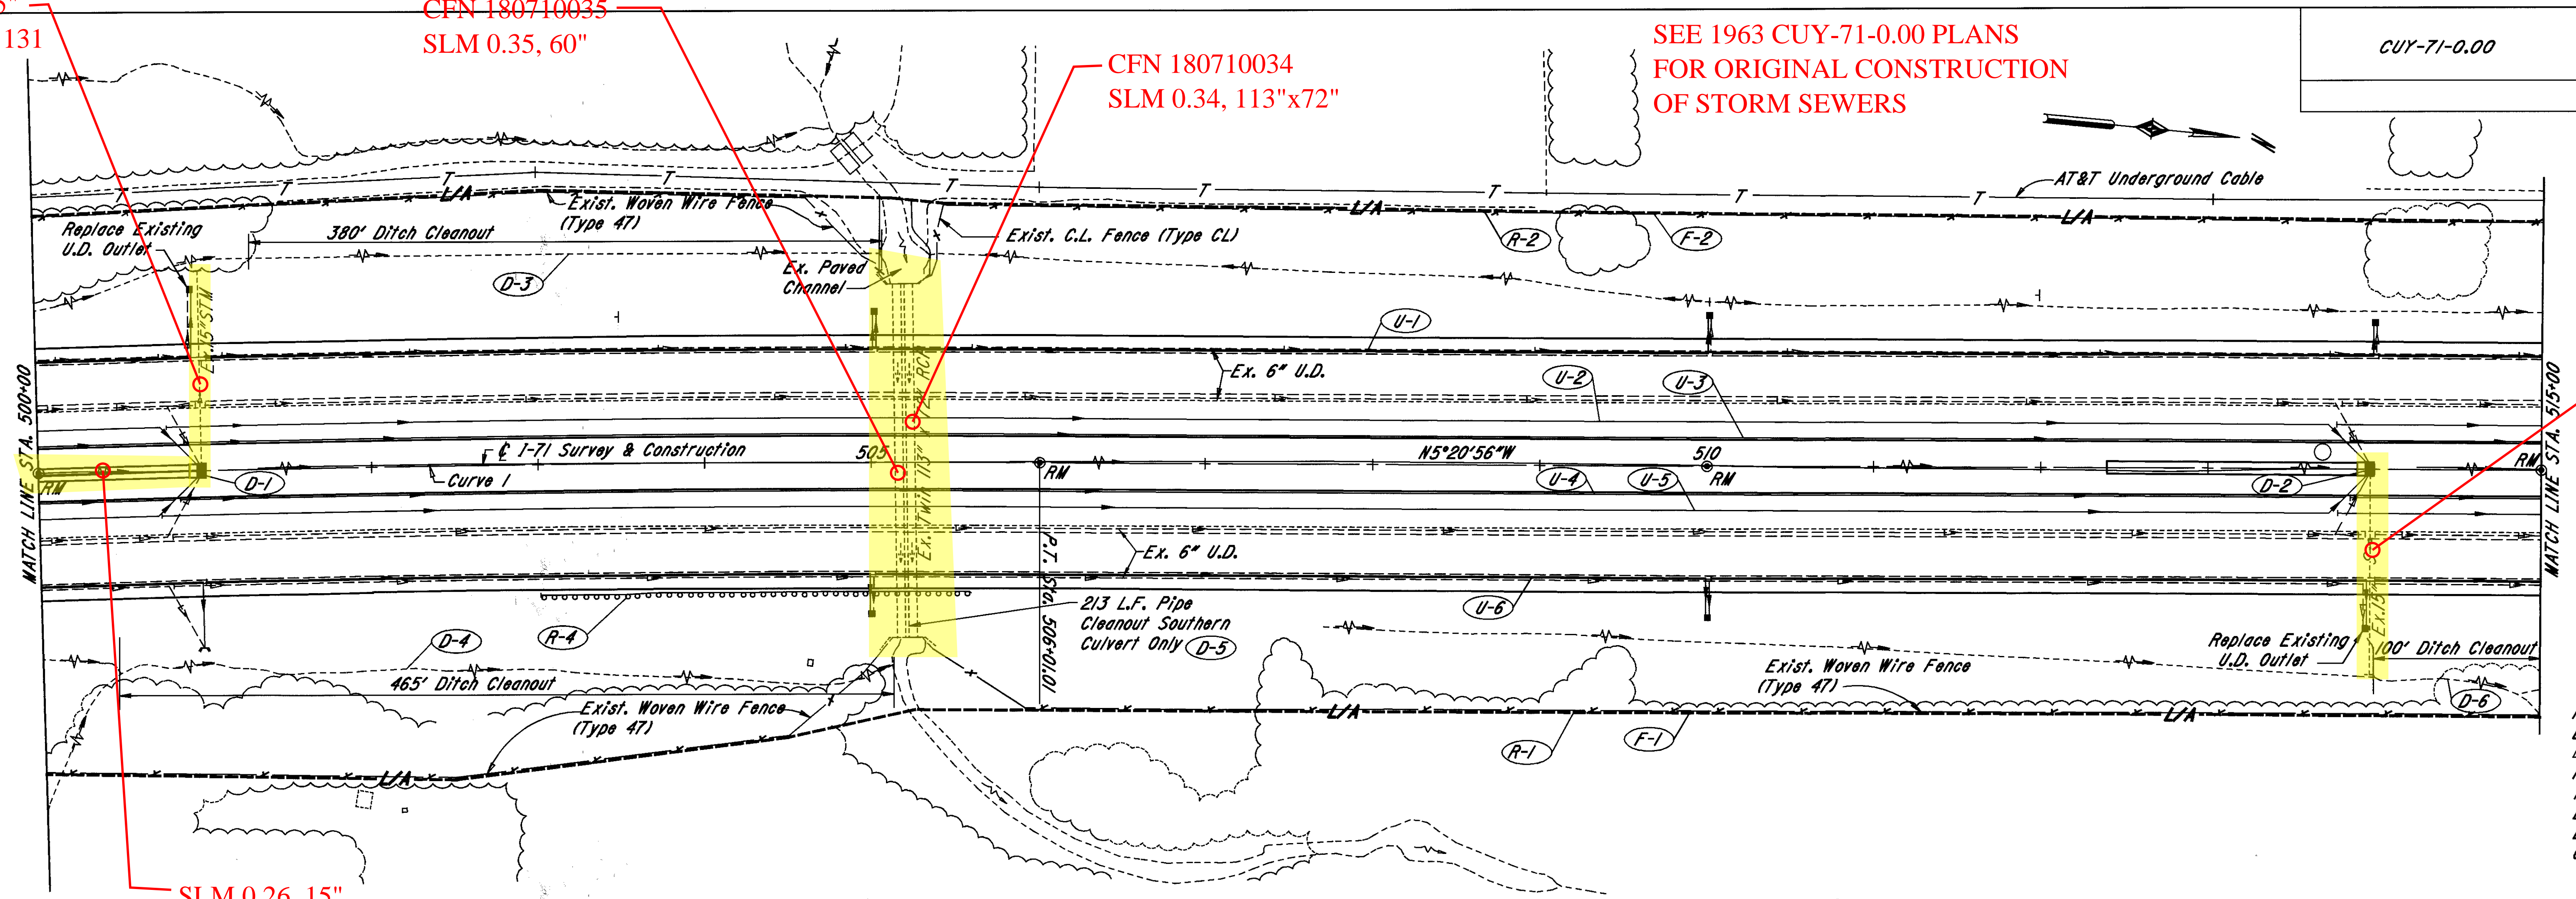

SLM 0.51, 15"
SEE SHEET 133

SLM 0.26, 15"
SEE BELOW

Curve 1 Data
 PI Sta. 500+00.01
 Δ = 0°20'00"
 Δ = 4°00'30"
 R = 17188.73'
 T = 601.50'
 L = 1202.50'
 E = 10.52'
 Ch = 1202.25'

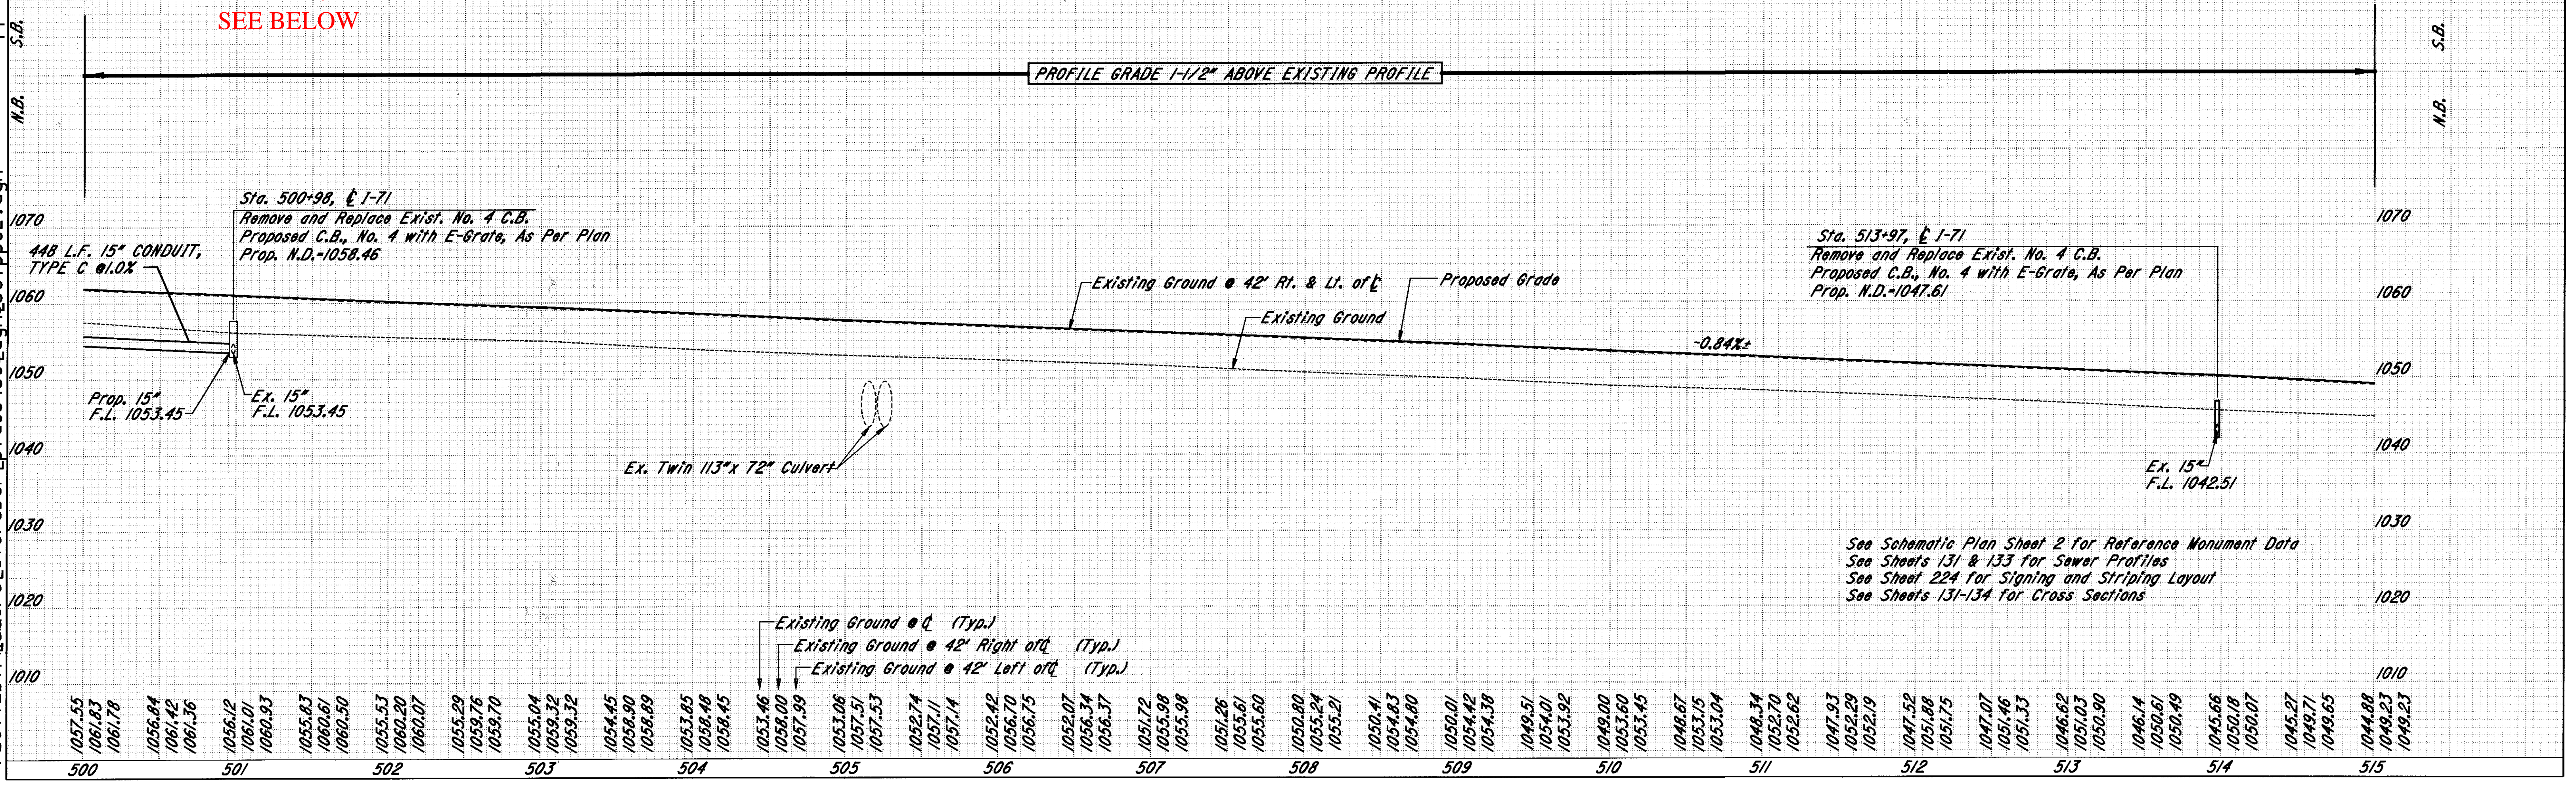

See Schematic Plan Sheet 2 for Reference Monument Data
 See Sheets 131 & 133 for Sewer Profiles
 See Sheet 224 for Signing and Striping Layout
 See Sheets 131-134 for Cross Sections

I-71 PLAN & PROFILE STA. 500+00 TO STA. 515+00