

STATION EQUATION  
 P.T. Sta. 545+19.45 Back-  
 P.T. Sta. 545+28.30 Ahead


CFN 180710112  
 SLM 1.12, 42"  
 SEE SHEET 140

SLM 1.25, 15"  
 SEE SHEET 141

Note: See Sheet 86 for Curve 2 Data

CFN 180710132  
 SLM 1.32, 30"  
 SEE SHEET 142

PLOTTED BY: fkonopka  
 PLOTTED FROM: sberpi d08459 d307pp05.dgn

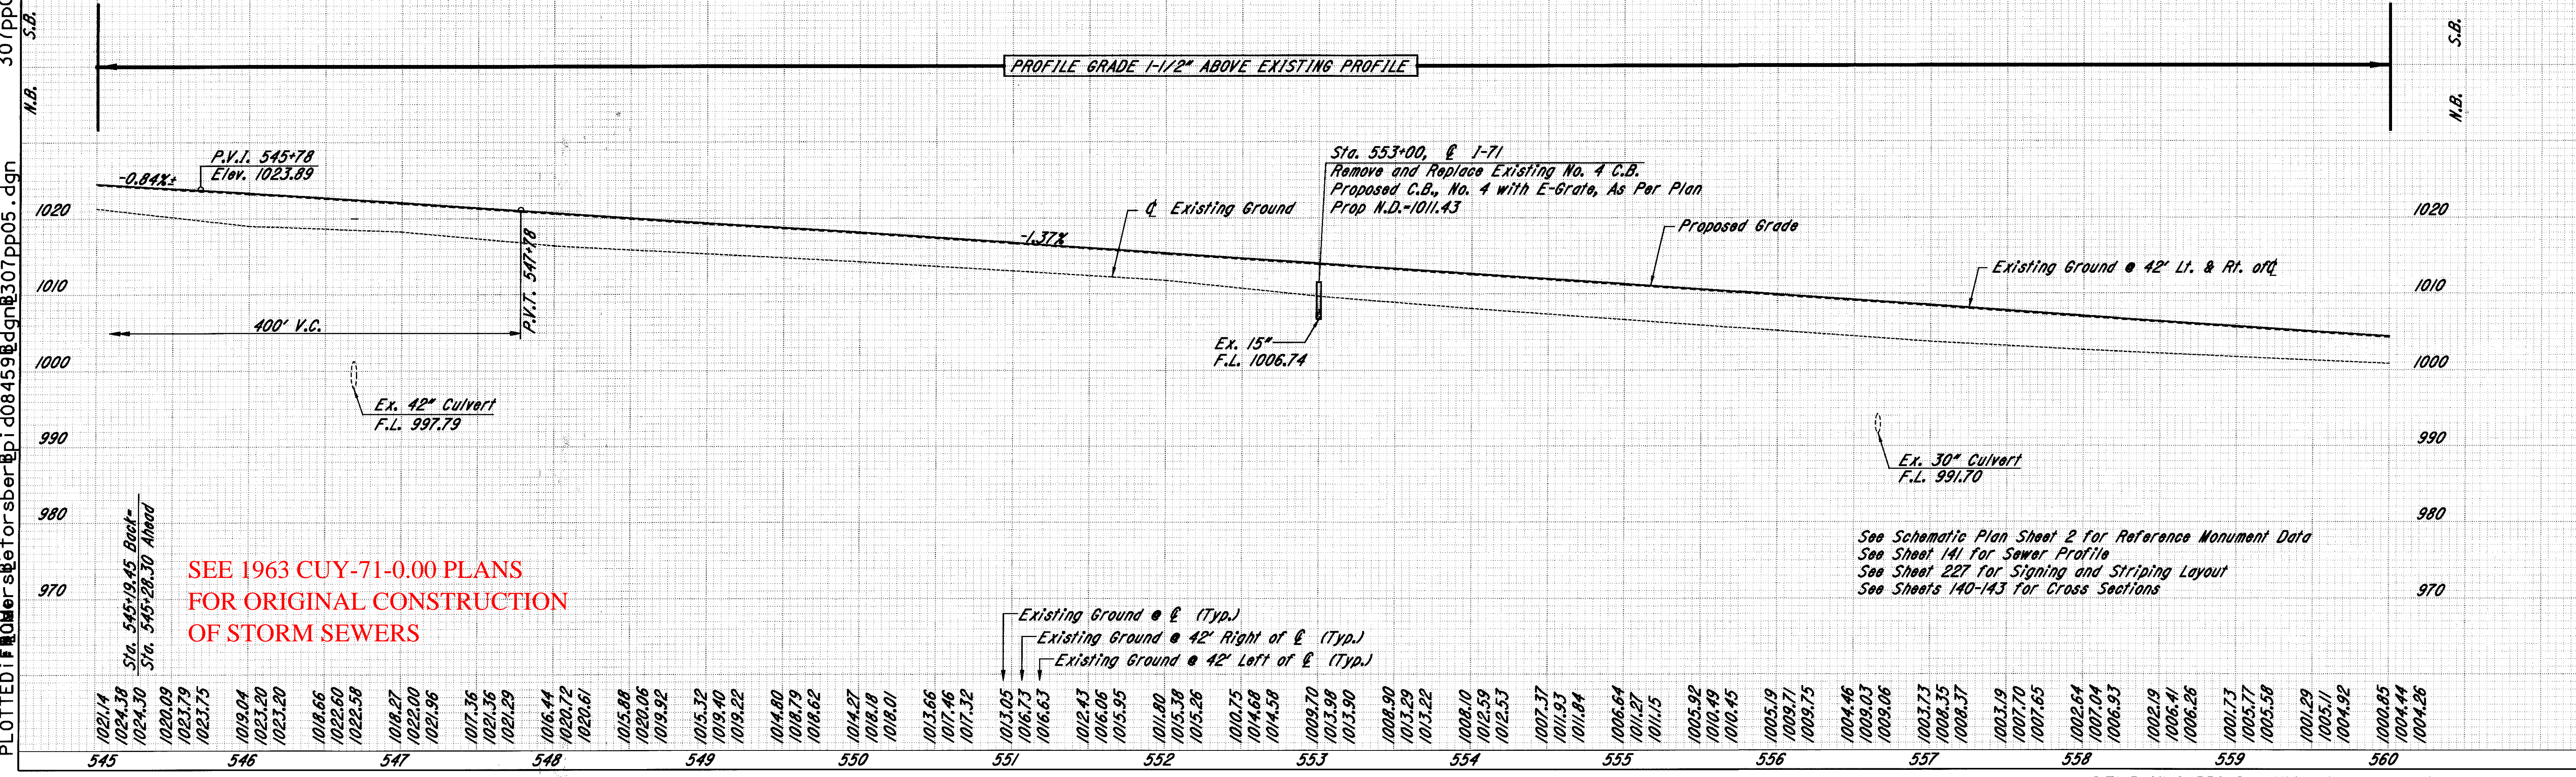

SEE 1963 CUY-71-0.00 PLANS  
 FOR ORIGINAL CONSTRUCTION  
 OF STORM SEWERS

See Schematic Plan Sheet 2 for Reference Monument Data  
 See Sheet 141 for Sewer Profile  
 See Sheet 227 for Signing and Striping Layout  
 See Sheets 140-143 for Cross Sections

I-71 PLAN & PROFILE STA. 545+00 TO STA. 560+00