


PLOTTED BY: fkonopka
PLOTTED FOR: sberber
307INT02.dgn
307INT02.dgn
PLOT SUBMITTED: 04-AUG-1998 12:20



| Curve E-1 Data | Curve E-2 Data |
|-------------------|-------------------|
| Δ = 65°00'00" | Δ = 6°22'46" |
| Δc = 37°00'00" | Δc = 4°07'46" |
| Dc = 14°00'00" | Dc = 1°30'00" |
| Rc = 409.26' | Rc = 3819.72' |
| Lc = 264.29' | Lc = 275.30' |
| Tc = 136.93' | Tc = 137.71' |
| Ec = 22.30' | Ec = 2.48' |
| Ls1-Ls2 = 200.00' | Ls1-Ls2 = 150.00' |
| Bs = 14°00'00" | Bs = 1°07'30" |
| P = 4.06' | P = 0.25' |
| K = 99.80' | K = 75.00' |
| Xc = 198.81' | Xc = 149.99' |
| Yc = 16.22' | Yc = 0.98' |
| LT = 133.75' | LT = 100.00' |
| ST = 67.05' | ST = 50.00' |
| TS = 363.11' | TS = 287.88' |

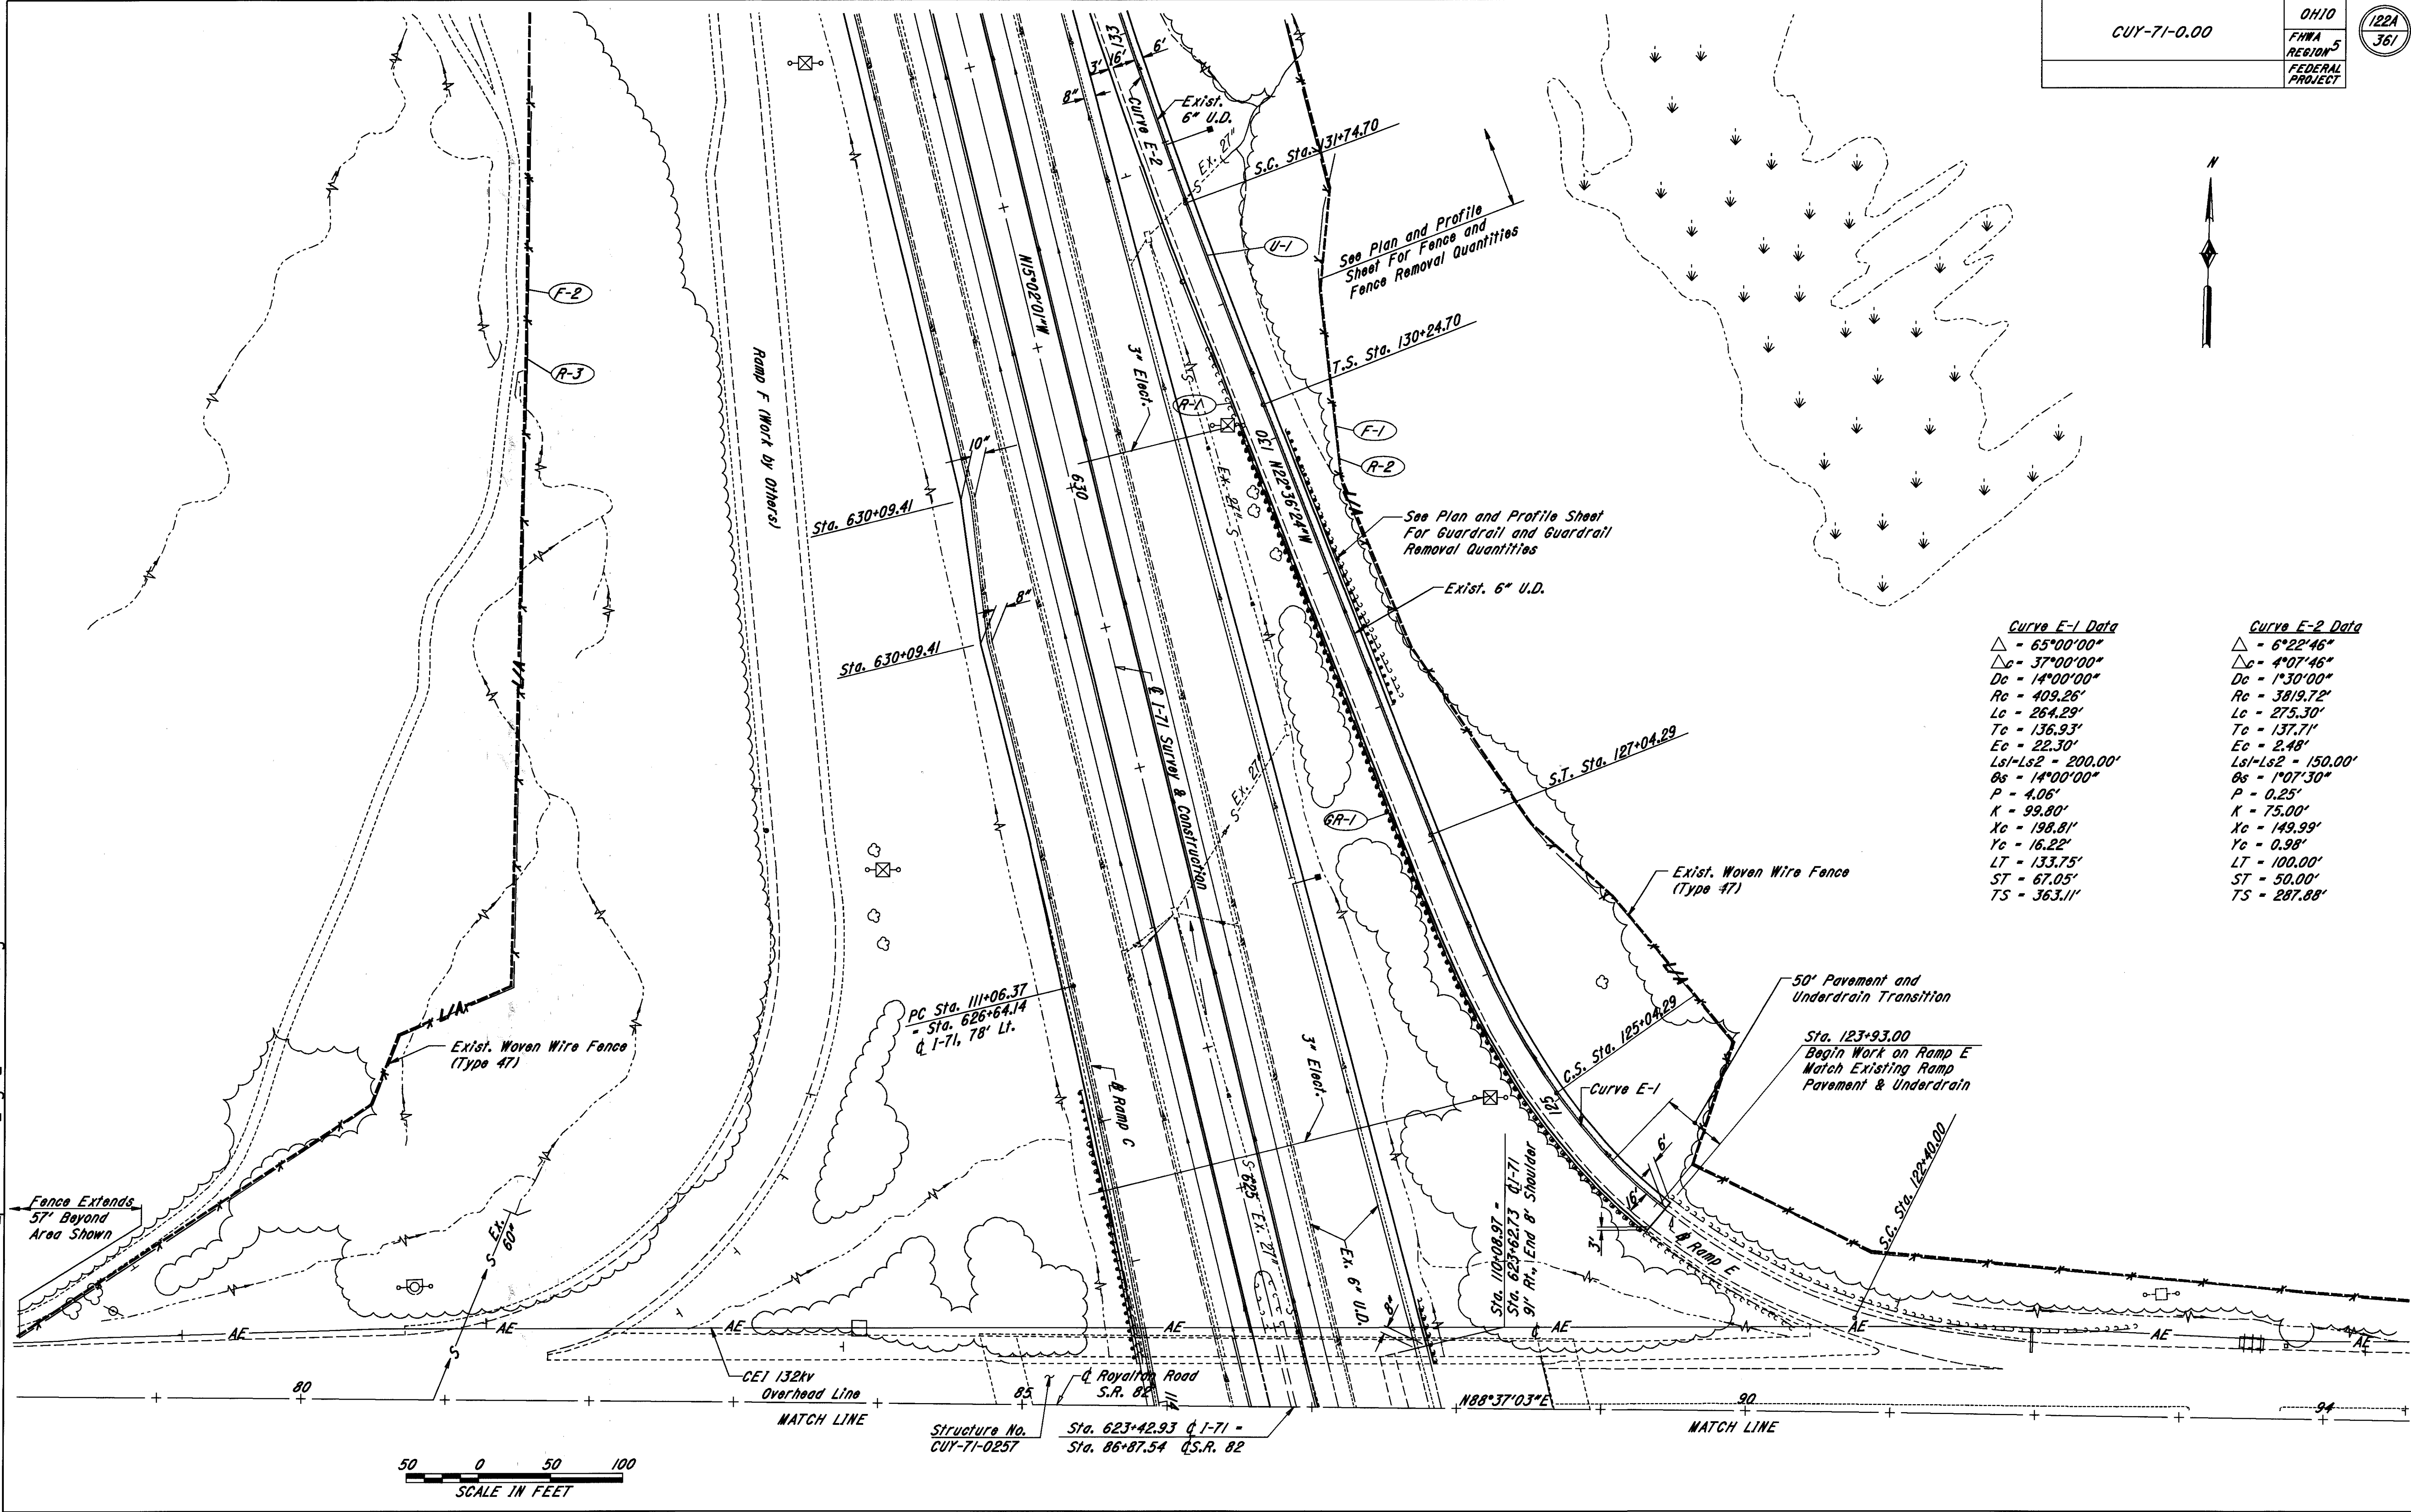

Structure No. CUY-71-0257
 Sta. 623+42.93 Q.I-71 -
 Sta. 86+87.54 Q.S.R. 82

S.R. 82 INTERCHANGE PLAN - RAMPS E & F