

SEEDING
END WIDTH SQ. YDS.

170 160 150 140 130 120 110 100 90 80 70 60 50 40 30 20 10 10 20 30 40 50 60


CALC BY
DATE
CHKD BY
DATE

CUY-71-0.00

OHIO
FHWA REGION 5
1236
361

END AREA VOLUME
CUT FILL CUT FILL

PLOT SUBMITTED: 05-AUG-1998 11:53
307XS70a.DGN
307XS70a.dgn
PLOTTED BY: fkonopka
PLOTTED FOR: sseforsber

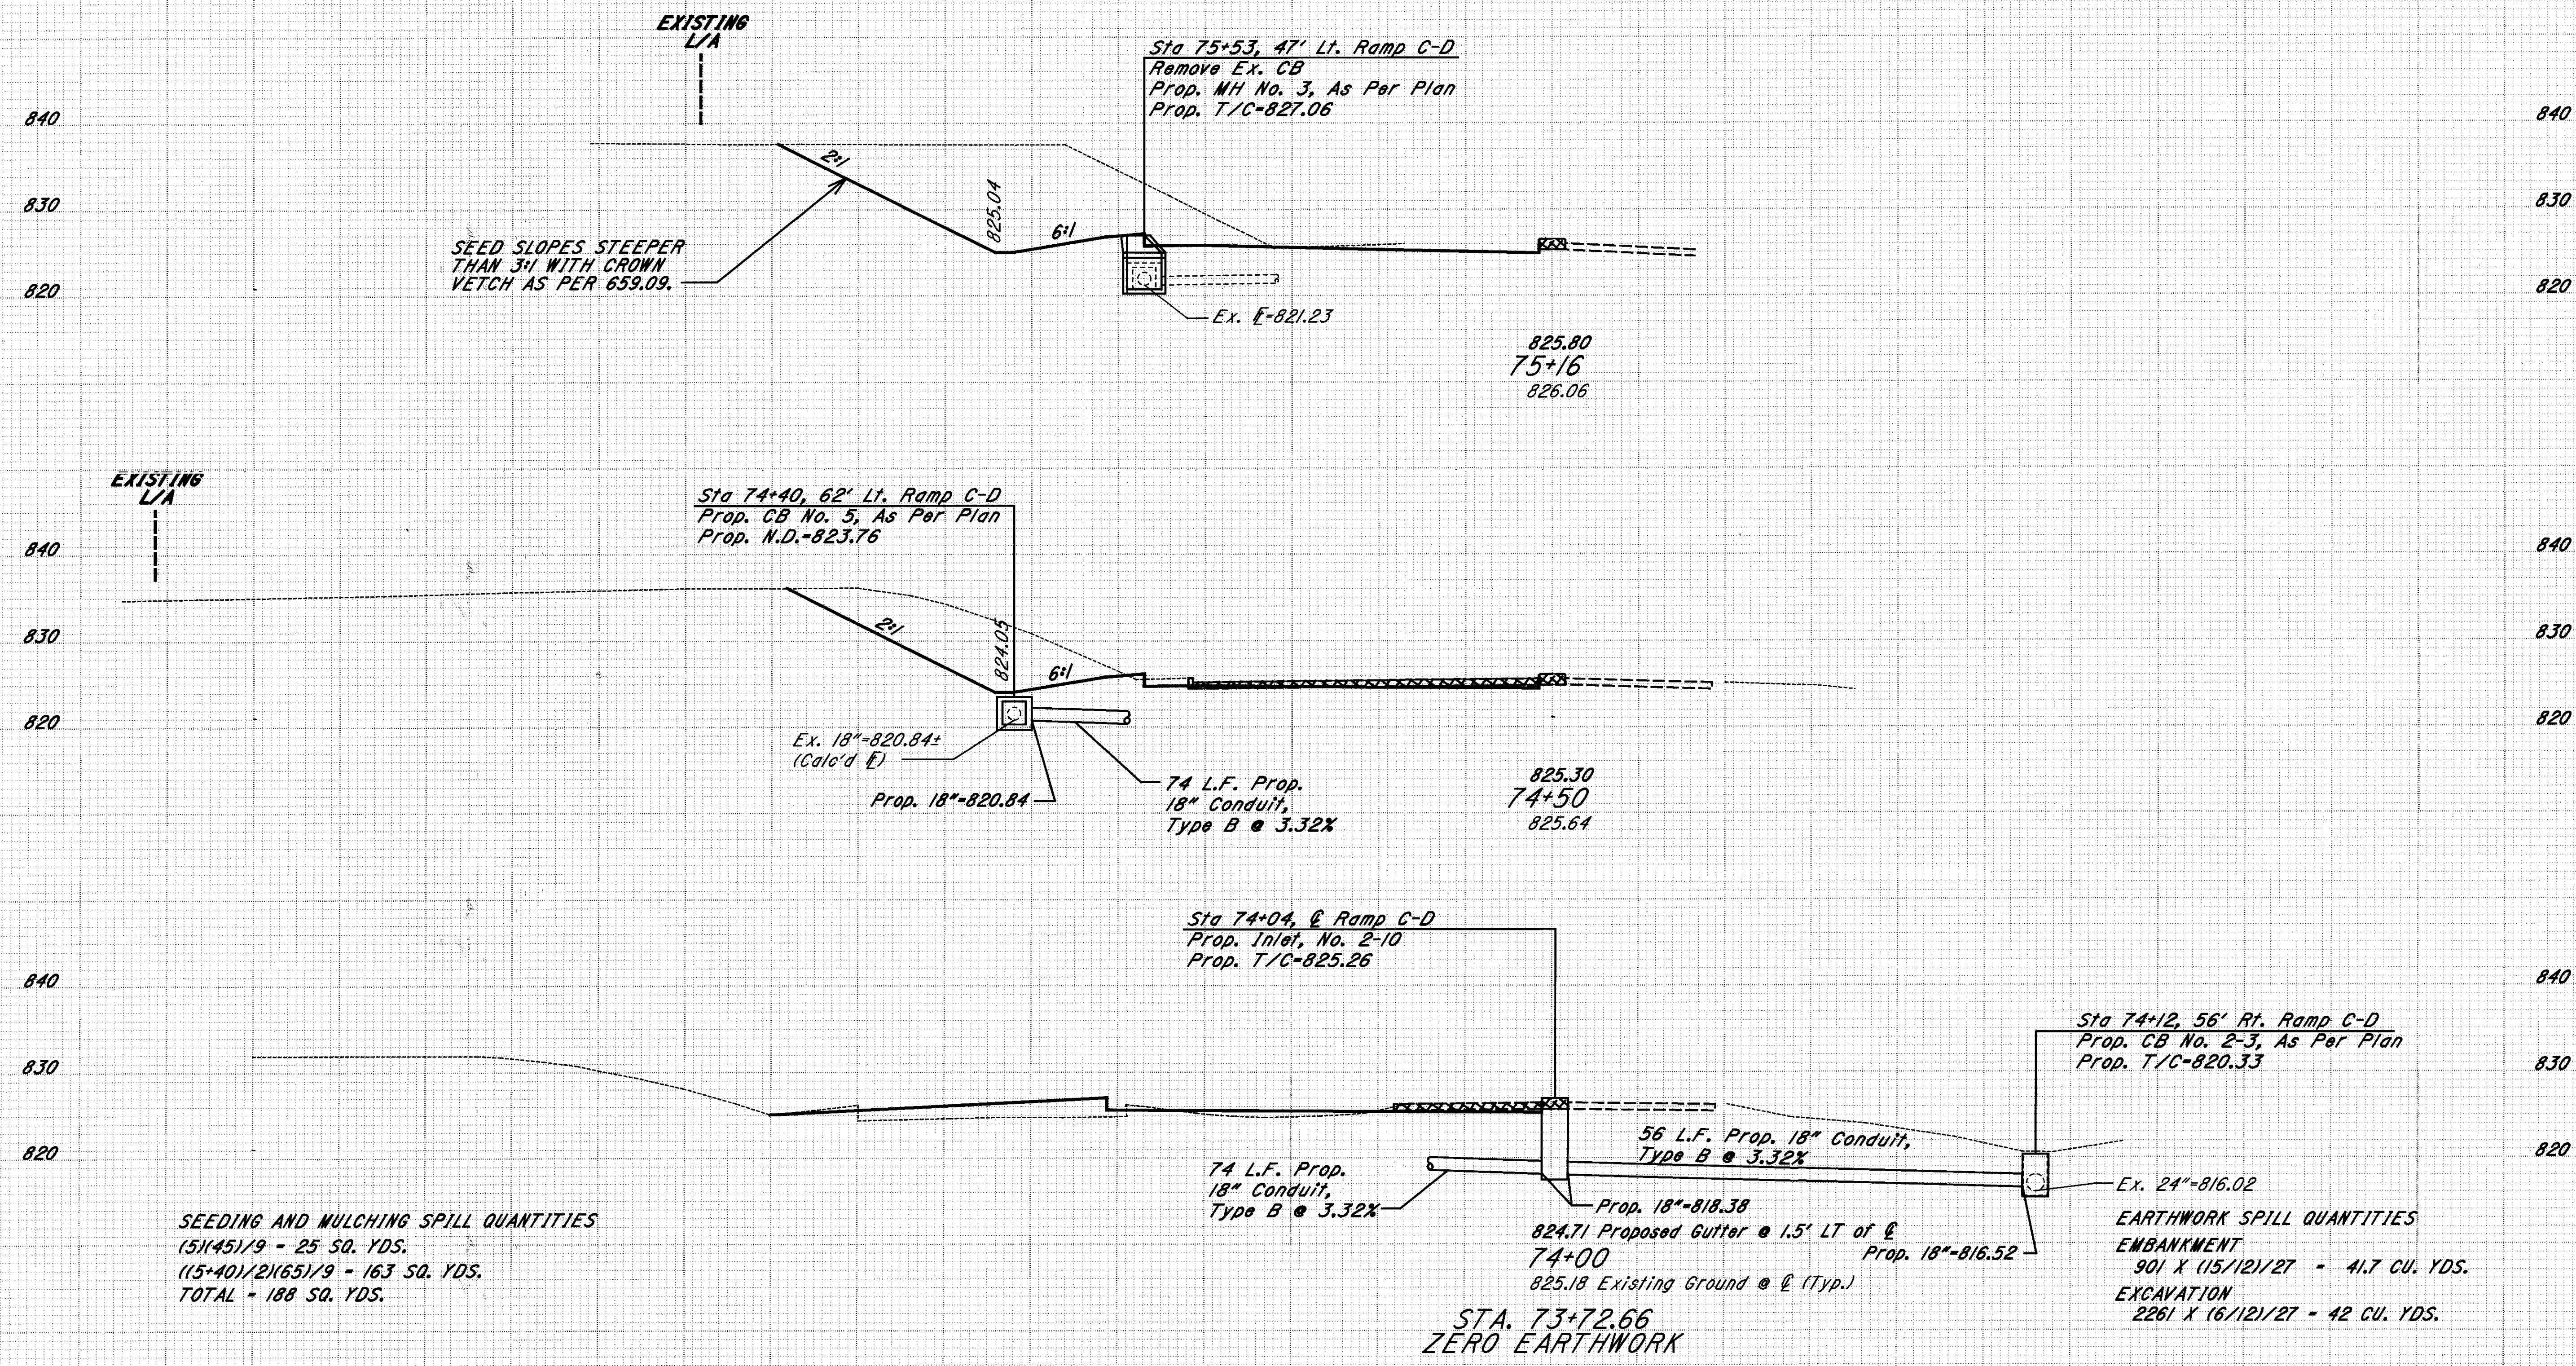

SEEDING AND MULCHING SPILL QUANTITIES
(15)(45)/9 - 25 SQ. YDS.
(15+40)/2(165)/9 - 163 SQ. YDS.
TOTAL - 188 SQ. YDS.

EARTHWORK SPILL QUANTITIES
EMBANKMENT
901 X (15/12)/27 - 41.7 CU. YDS.
EXCAVATION
2261 X (16/12)/27 - 42 CU. YDS.

STA. 73+72.66
ZERO EARTHWORK

674	TOTALS	160	150	140	130	120	110	100	90	80	70	60	50	40	30	20	10	10	20	30	40	50	60	70	80	90	100	TOTALS	822	101
-----	--------	-----	-----	-----	-----	-----	-----	-----	----	----	----	----	----	----	----	----	----	----	----	----	----	----	----	----	----	----	-----	--------	-----	-----

Q RAMP C-D

RAMP C-D CROSS SECTIONS STA. 74+00 TO STA. 75+16