

SEEDING
 WFT# 28
 YRS. 3/1
 1555


140 130 120 110 100 90 80 70 60 50 40 30 20 10 0 10 20 30 40 50 60 70 80 90

CALC BY
 DATE
 CHKD BY
 DATE

CUY-71-0.00

OHIO
 FHWA REGION 5
 178
 361

END AREA		VOLUME	
CUT	FILL	CUT	FILL
830			
820	99	43	
830			348
820	89	50	
840			341
830	95	58	
820			348
840			230
830	93	66	
820			172
840			200
830	108	65	
820			417
830	108	65	
820			243
830	117	66	
SHEET TOTAL		SHEET TOTAL	
1555		1826	1087

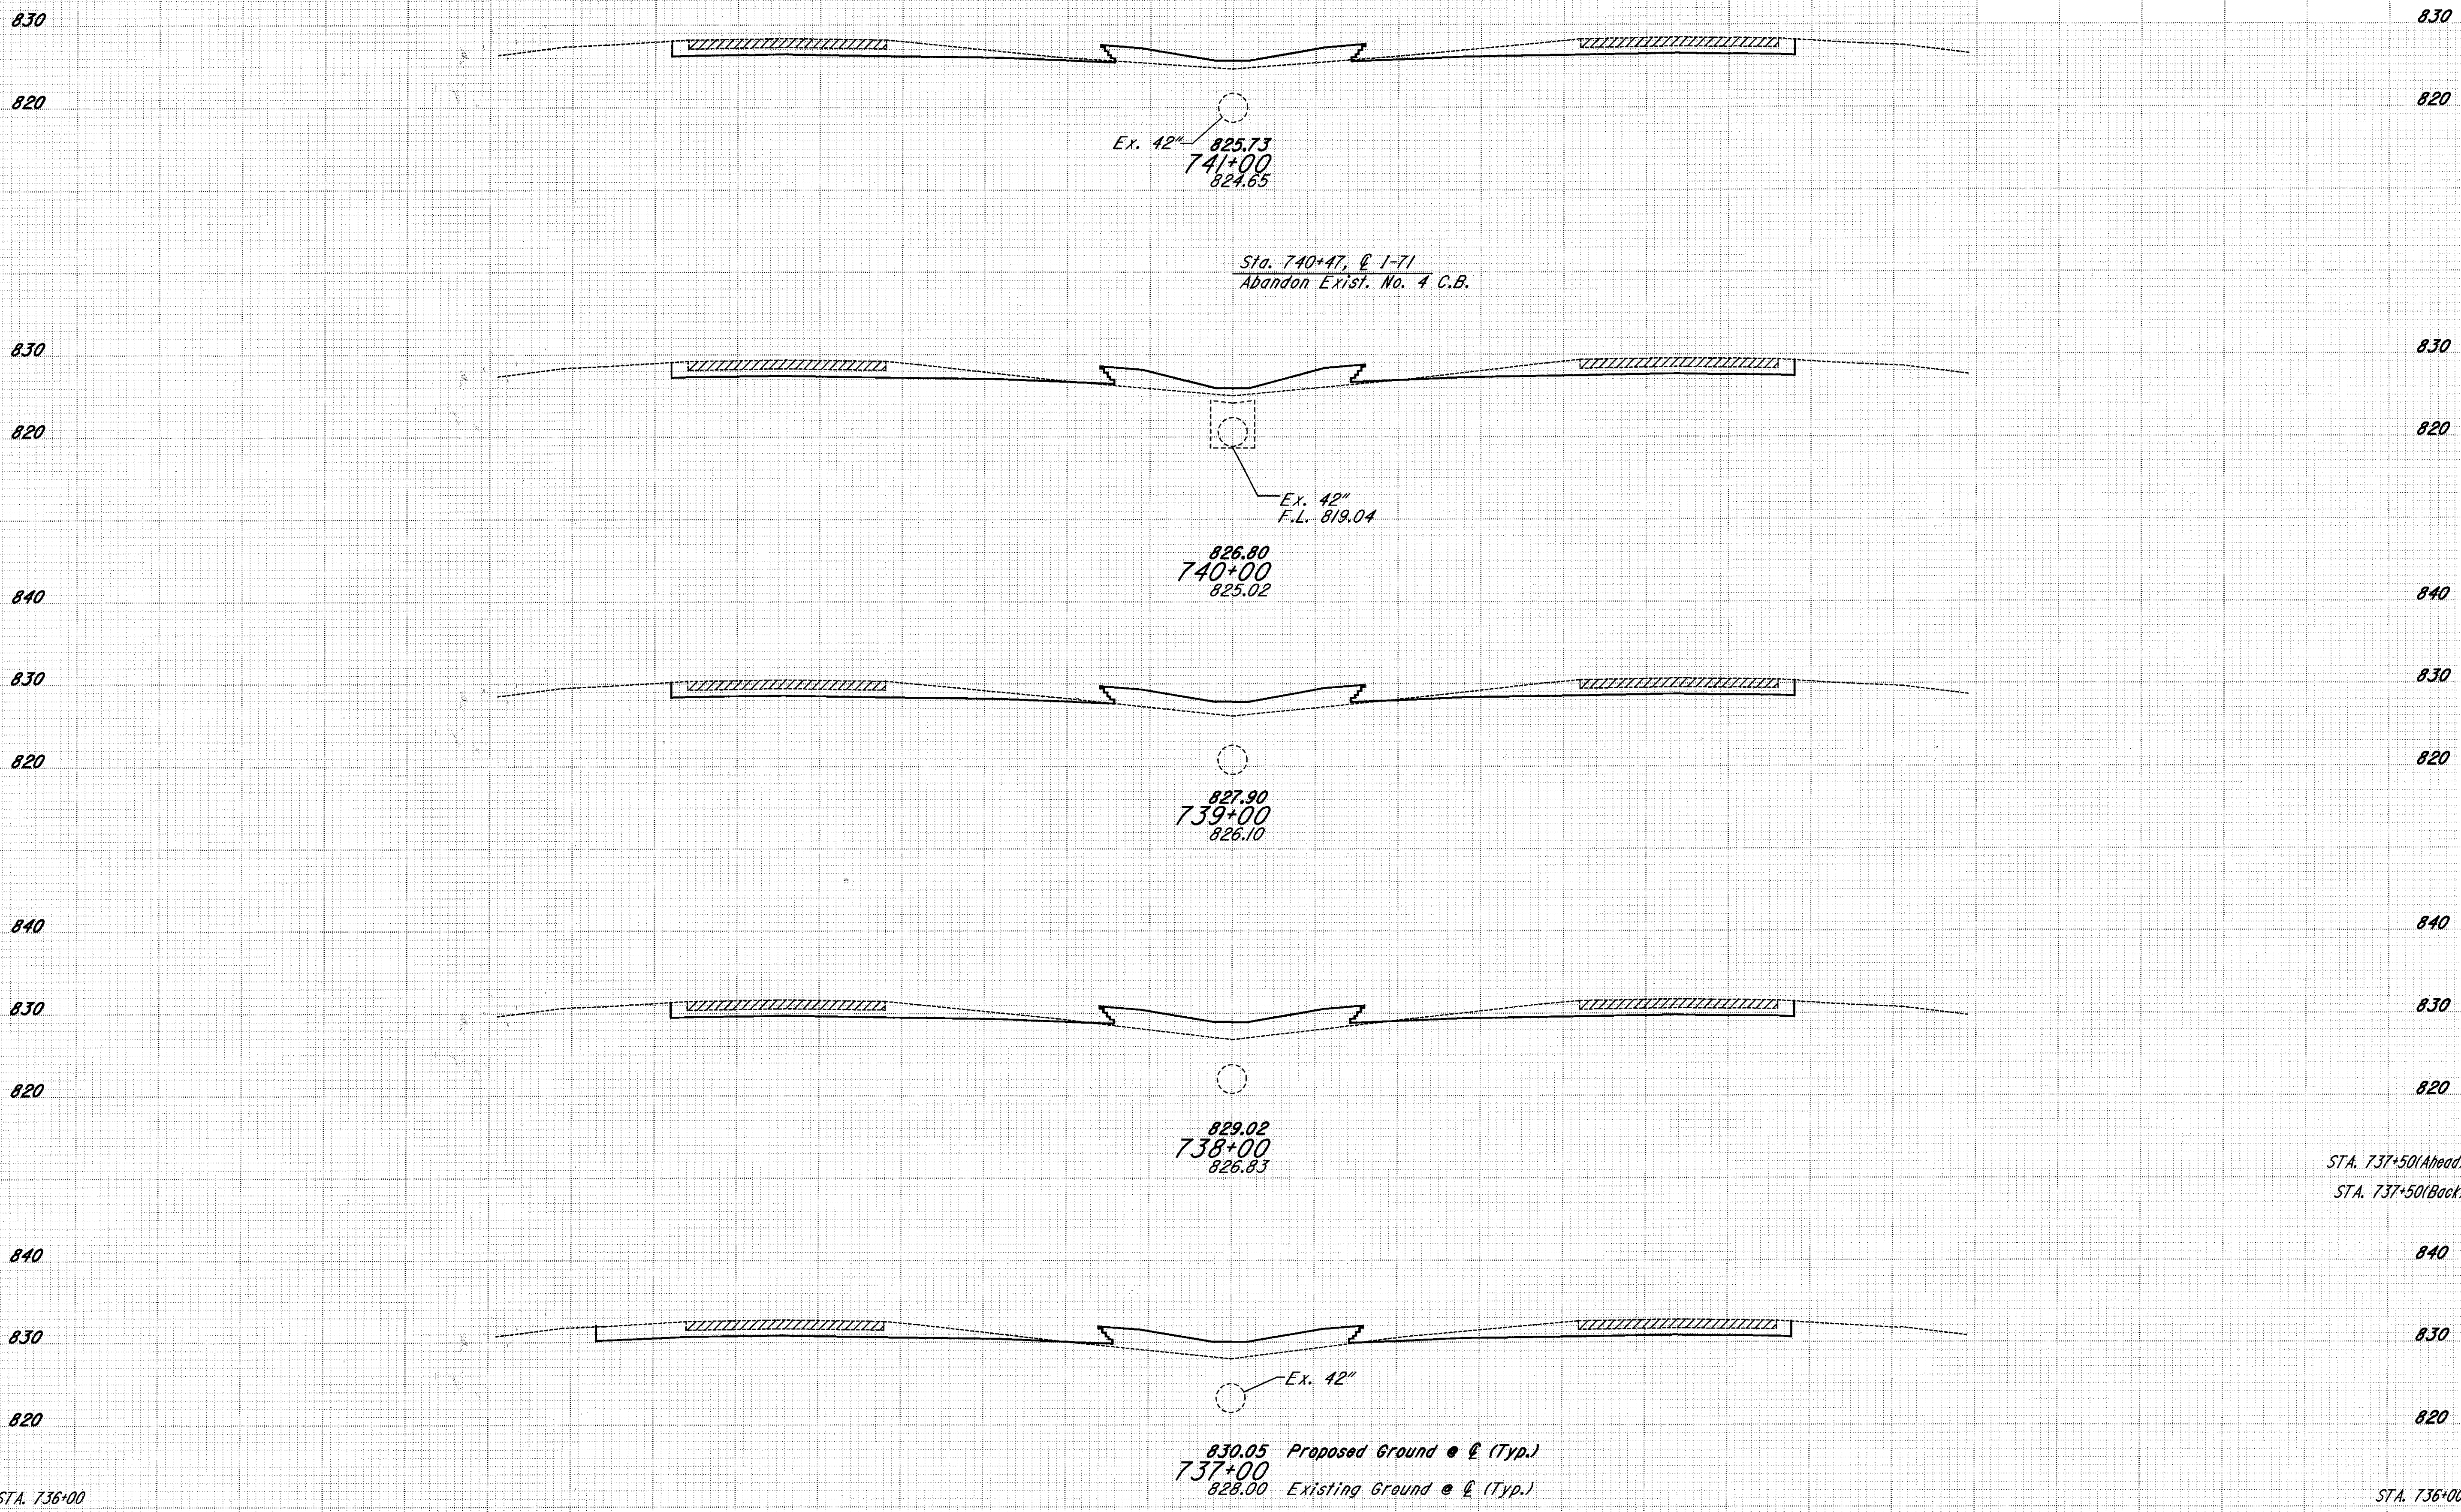

STA. 737+50(Ahead)
 STA. 737+50(Back)

STA. 736+00

PLOTTED FROM REFERENCE FILE: 307XS51.DGN
 PLOT SUBMITTED: 24-JUL-1998 15:11

CROSS SECTIONS STA. 737+00 TO STA. 741+00