


PLOTTED BY: fkonopka  
180000 EDI #307cpksi.dgn  
307CPXS1.DGN  
PLOT SUBMITTED: 30-JUL-1998 07:14Z

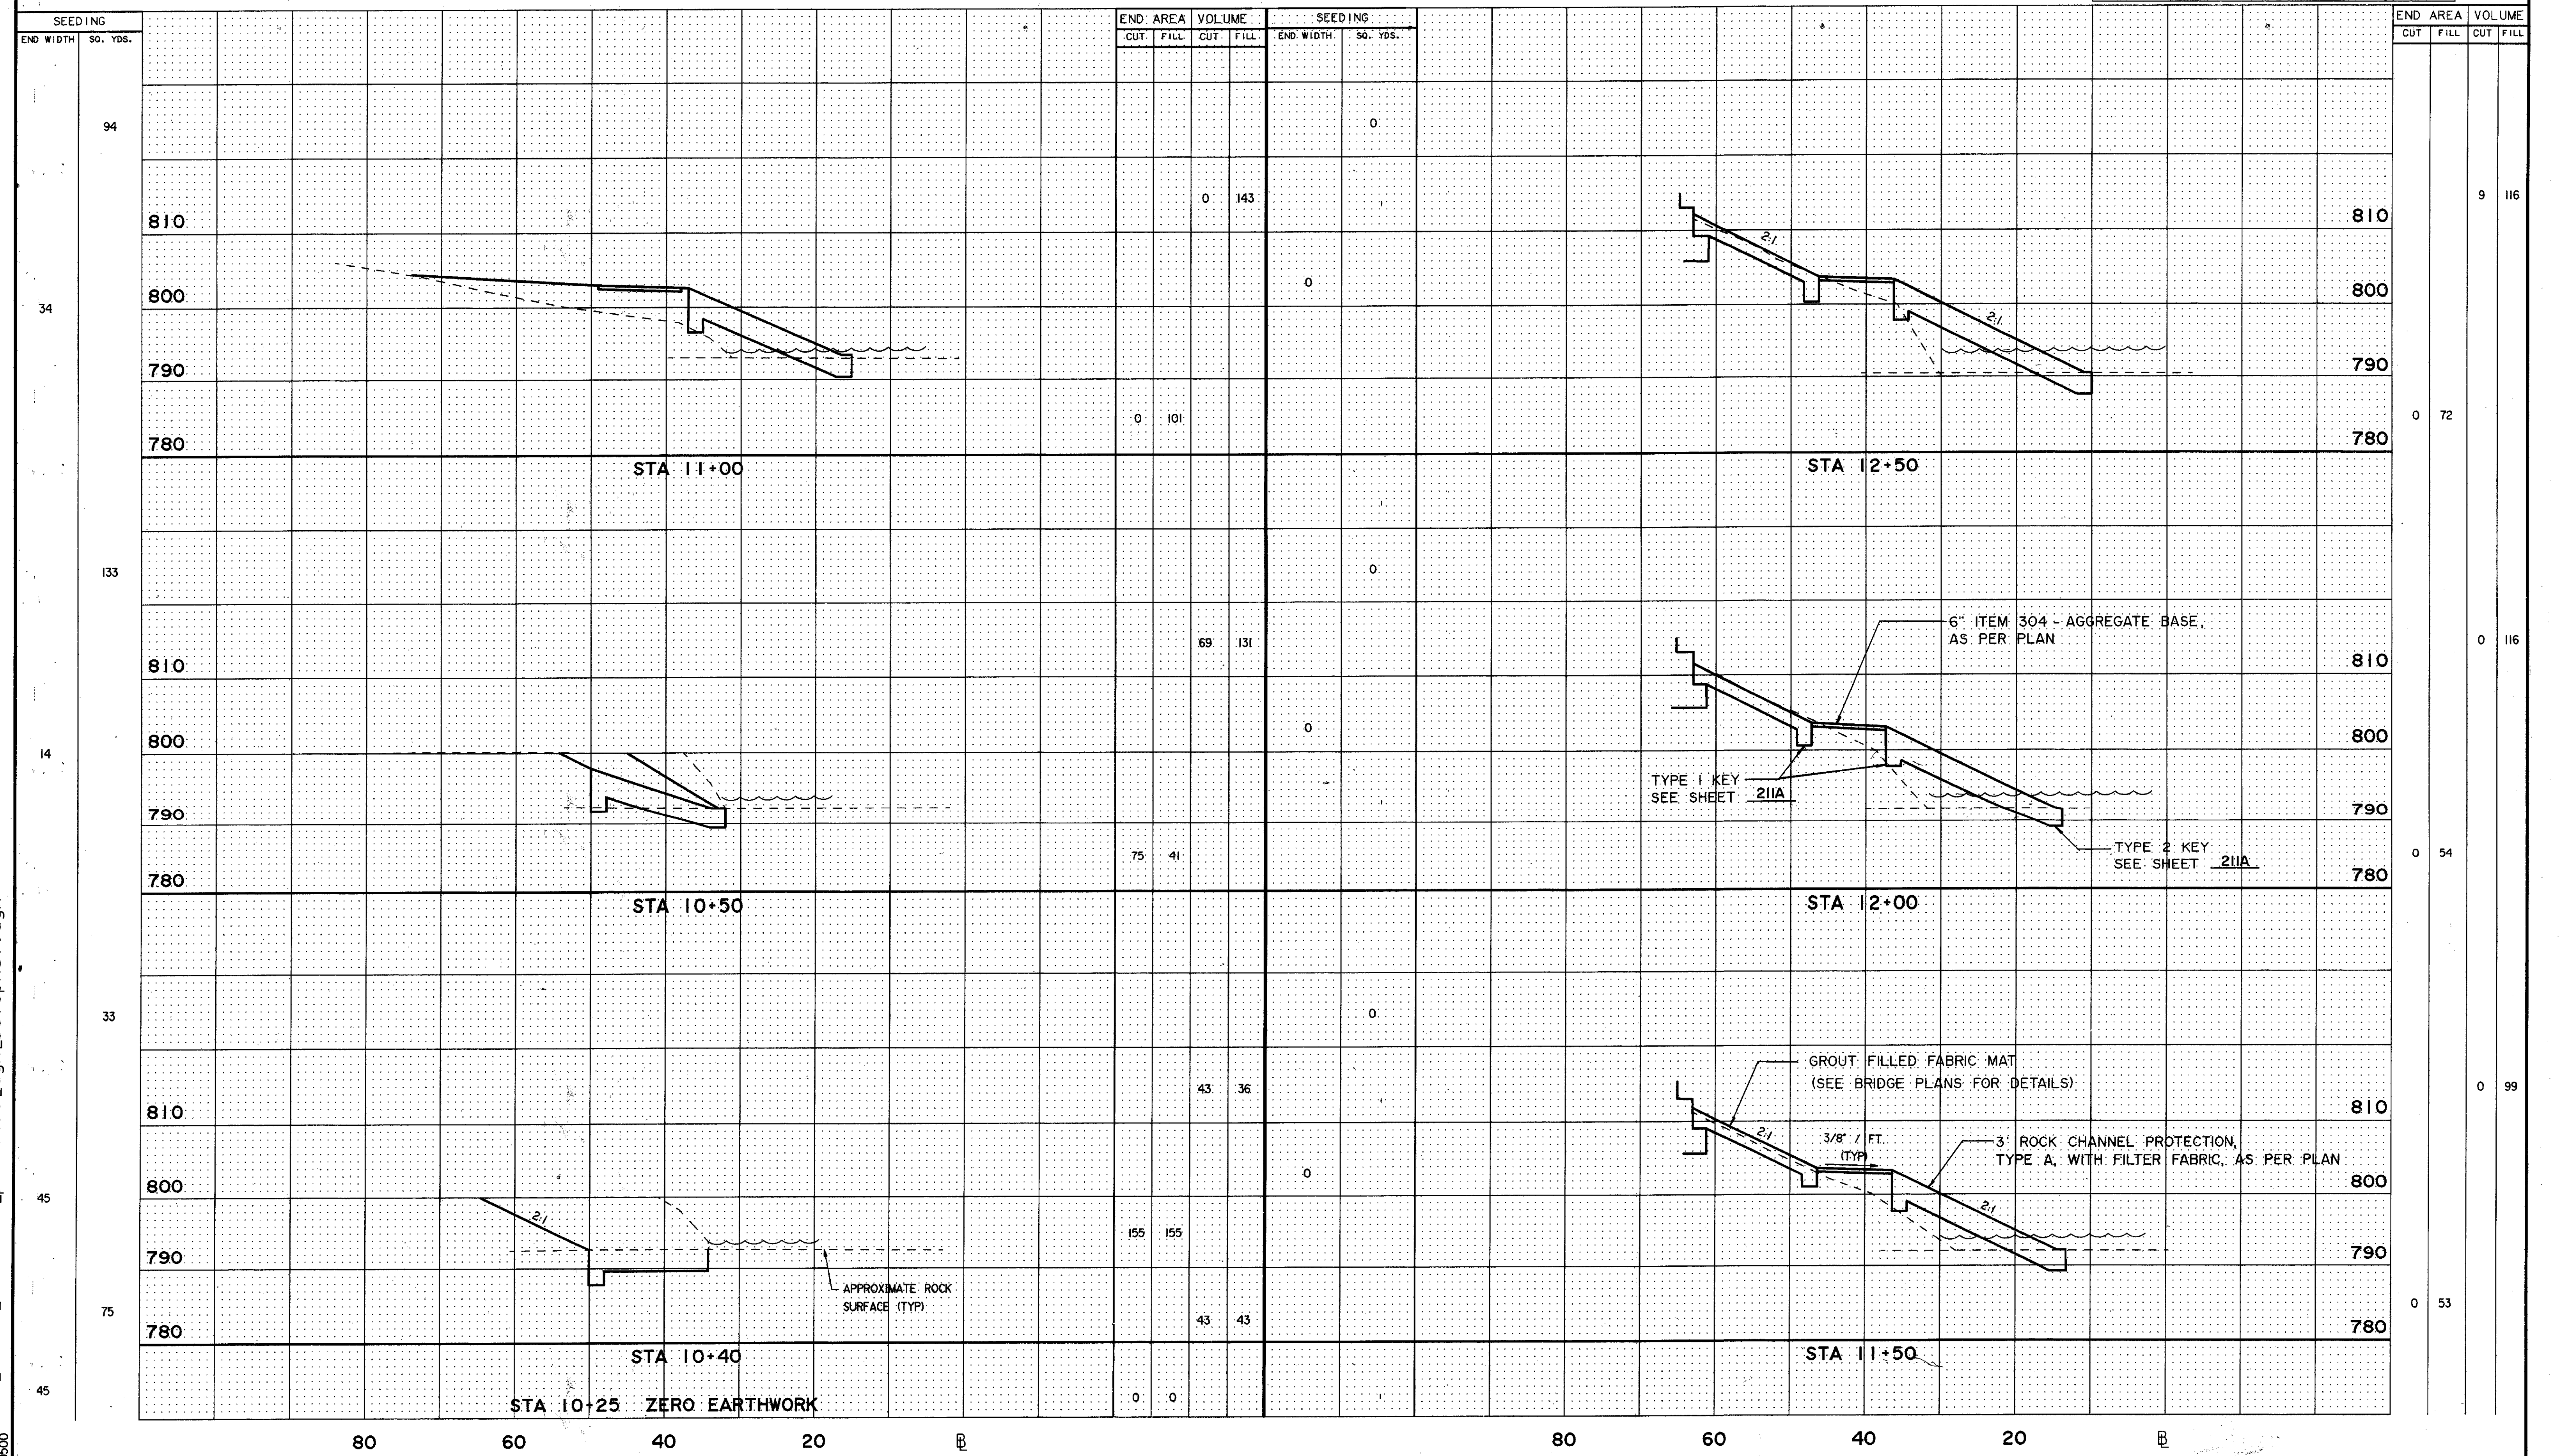

CROSS SECTIONS - STA 10+25 TO STA 12+50