


SEEDING
END SQ.
WIDTH YDS.

2 OHIO I-71-5(1)236

46
263

CUYAHOGA COUNTY
CUY-42-338

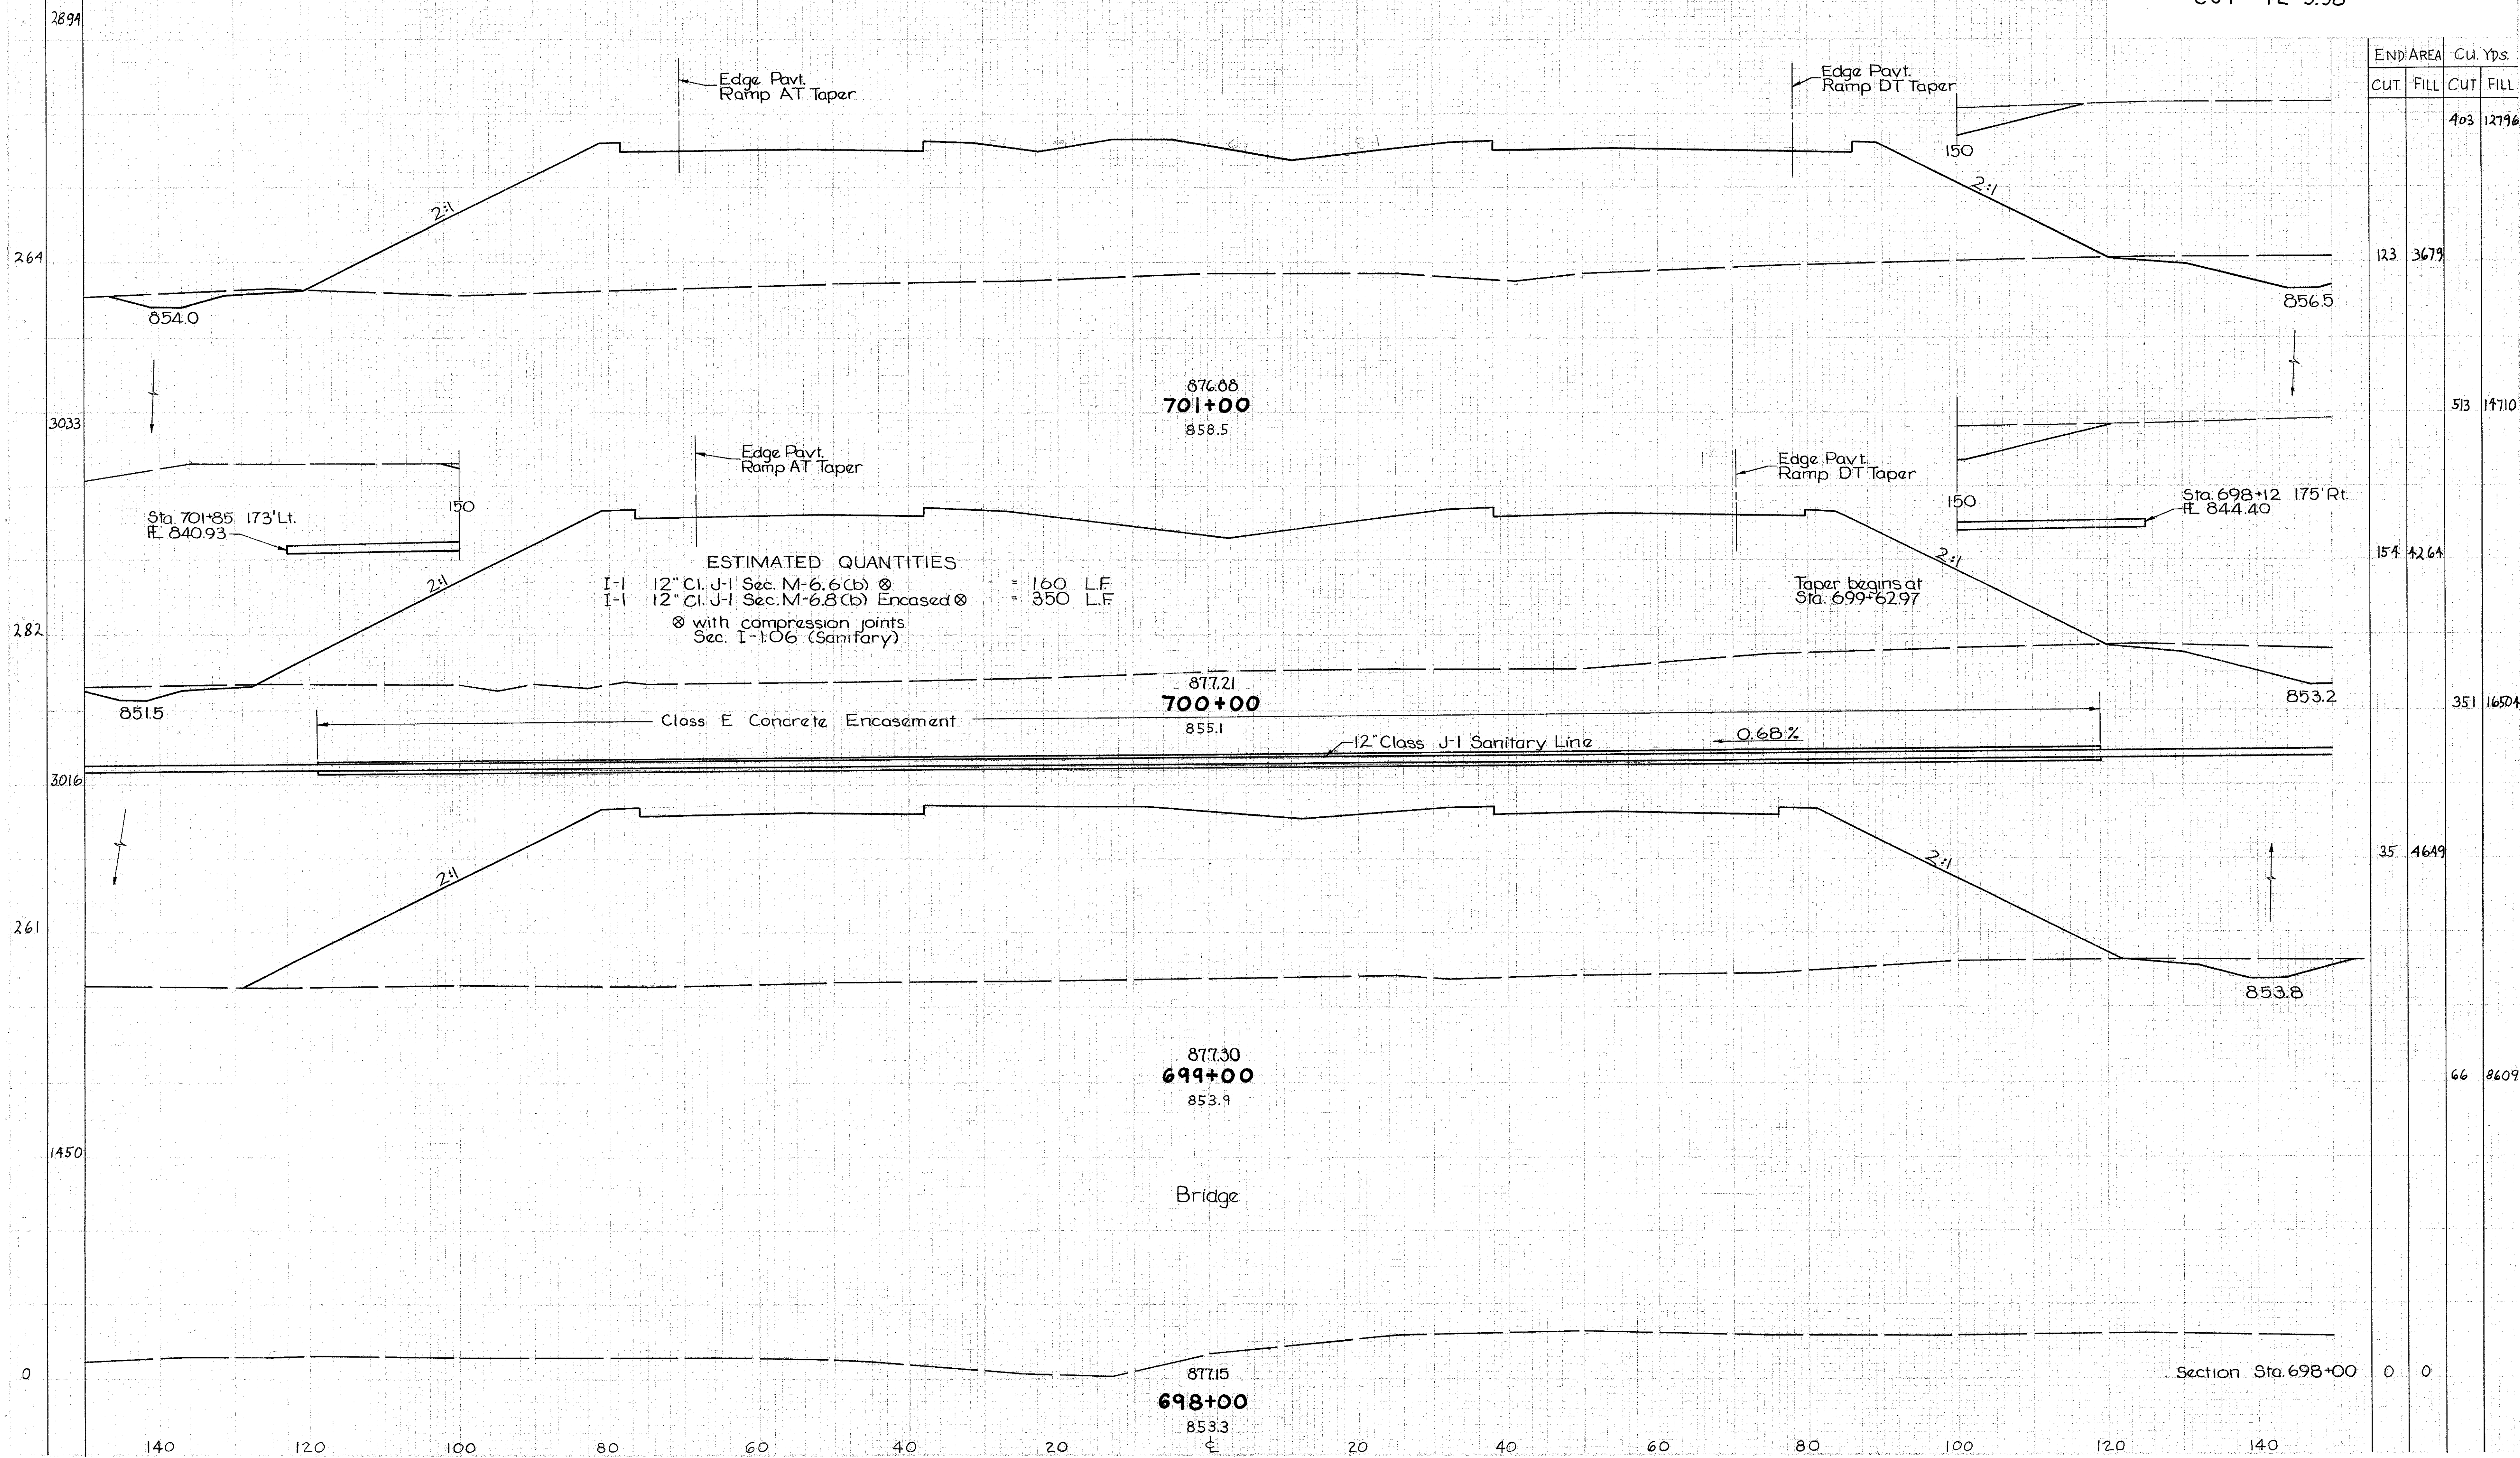

END AREA	CU. YDS.	
	CUT	FILL
	403	12796
123	3679	
	513	17110
154	4264	
351	16504	
35	4649	
	66	8609
0	0	

Sta. 698+00 to 701+00