


SEEDING
END SQ.
WIDTH YDS.

CUYAHOGA COUNTY
CUY-42-3.38

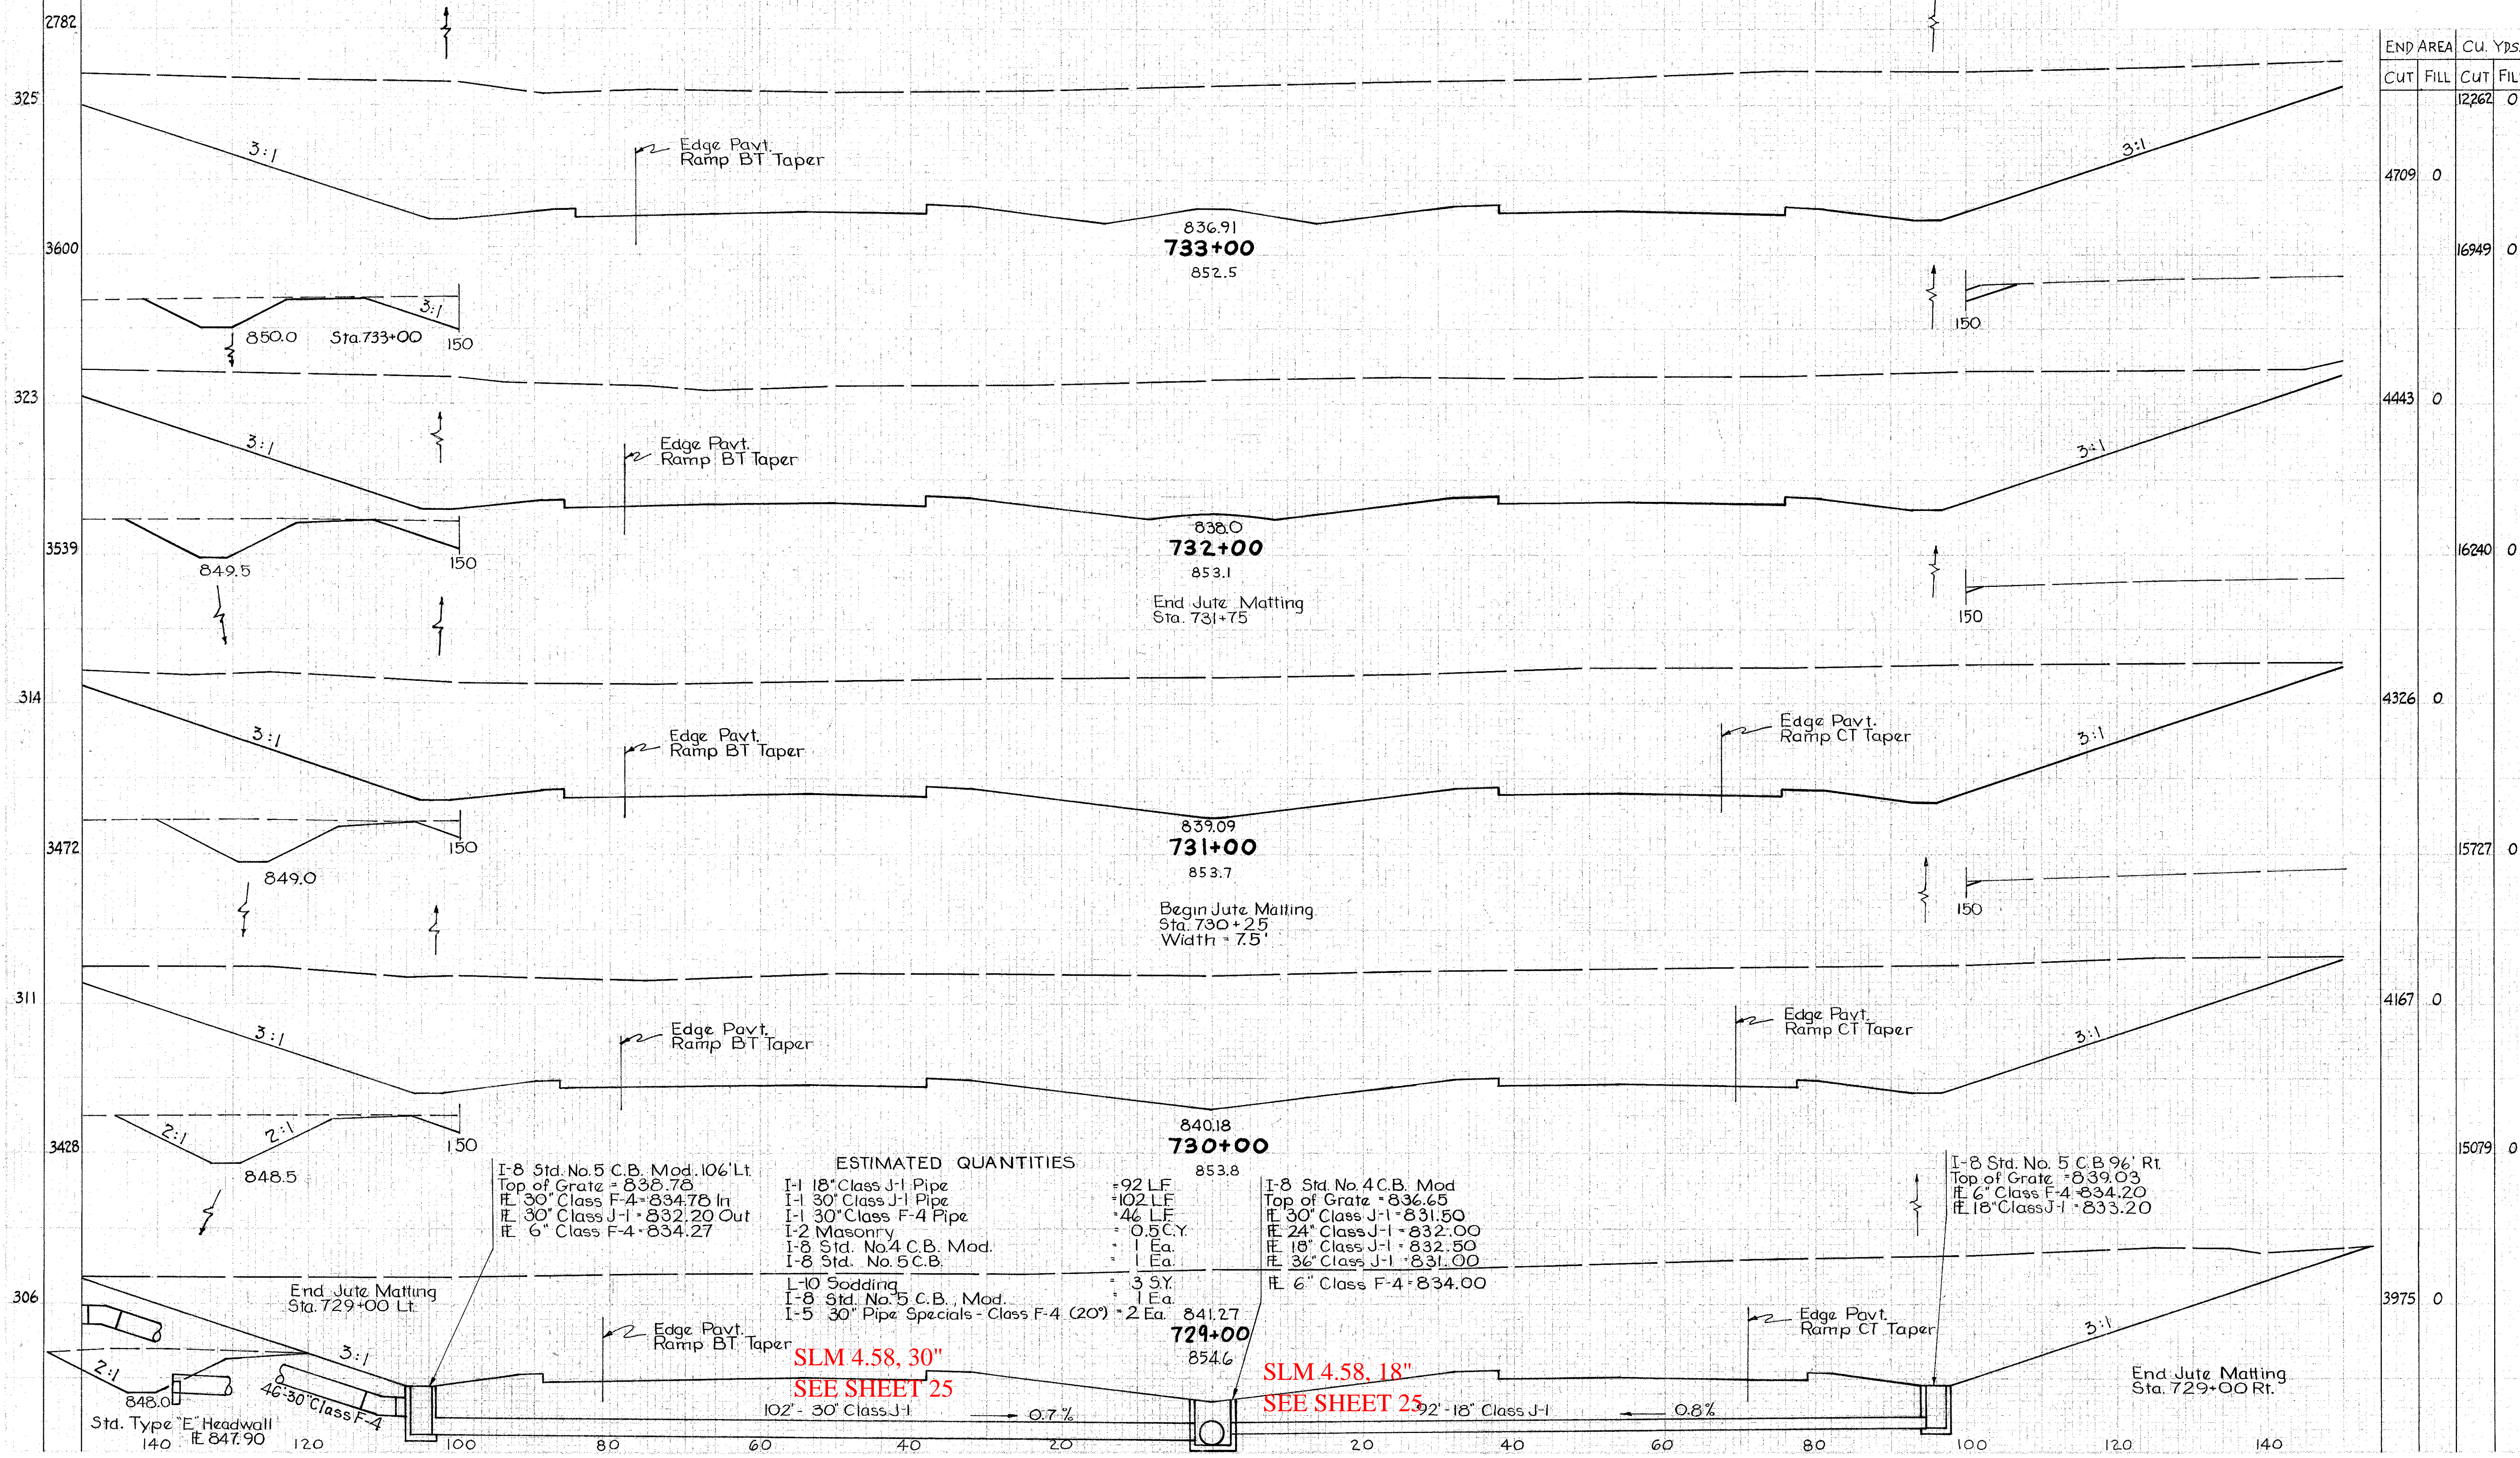

END AREA		CU. YDS.	
CUT	FILL	CUT	FILL
		12262	0
4709	0		
		16949	0
4443	0		
		16240	0
4326	0		
		15727	0
4167	0		
		15079	0
3975	0		

I-8 Std. No. 5 C.B. Mod. 106' Lt.
Top of Grate = 838.78
E 30" Class F-4 = 834.78 In
E 30" Class J-1 = 832.20 Out
E 6" Class F-4 = 834.27

ESTIMATED QUANTITIES

I-1 18" Class J-1 Pipe	+92 LF		
I-1 30" Class J-1 Pipe	+102 LF		
I-1 30" Class F-4 Pipe	+46 LF		
I-2 Masonry	= 0.5 CY		
I-8 Std. No. 4 C.B. Mod.	= 1 Ea.		
I-8 Std. No. 5 C.B.	= 1 Ea.		
I-10 Sodding	= 3 SY		
I-8 Std. No. 5 C.B., Mod.	= 1 Ea.		
I-5 30" Pipe Specials - Class F-4 (20')	= 2 Ea.		

I-8 Std. No. 4 C.B. Mod.
Top of Grate = 836.65
E 30" Class J-1 = 831.50
E 24" Class J-1 = 832.00
E 18" Class J-1 = 832.50
E 36" Class J-1 = 831.00
E 6" Class F-4 = 834.00

I-8 Std. No. 5 C.B. 96' Rt.
Top of Grate = 839.03
E 6" Class F-4 = 834.20
E 18" Class J-1 = 833.20

SLM 4.58, 30"
SEE SHEET 25

SLM 4.58, 18"
SEE SHEET 25