


SEEDING
END Sq.
WIDTH YDS.

CUYAHOGA COUNTY
CUY - 42-3.38

ESTIMATED QUANTITIES
 1-1 15" Cl. J-1 Sec. M-6.8(b) ⊗ = 193 LF
 1-1 15" Cl. J-1 Sec. M-6.8(b) Encased ⊗ = 173 LF
 ⊗ with compression joints
 Sec. I-106 (Sanitary)

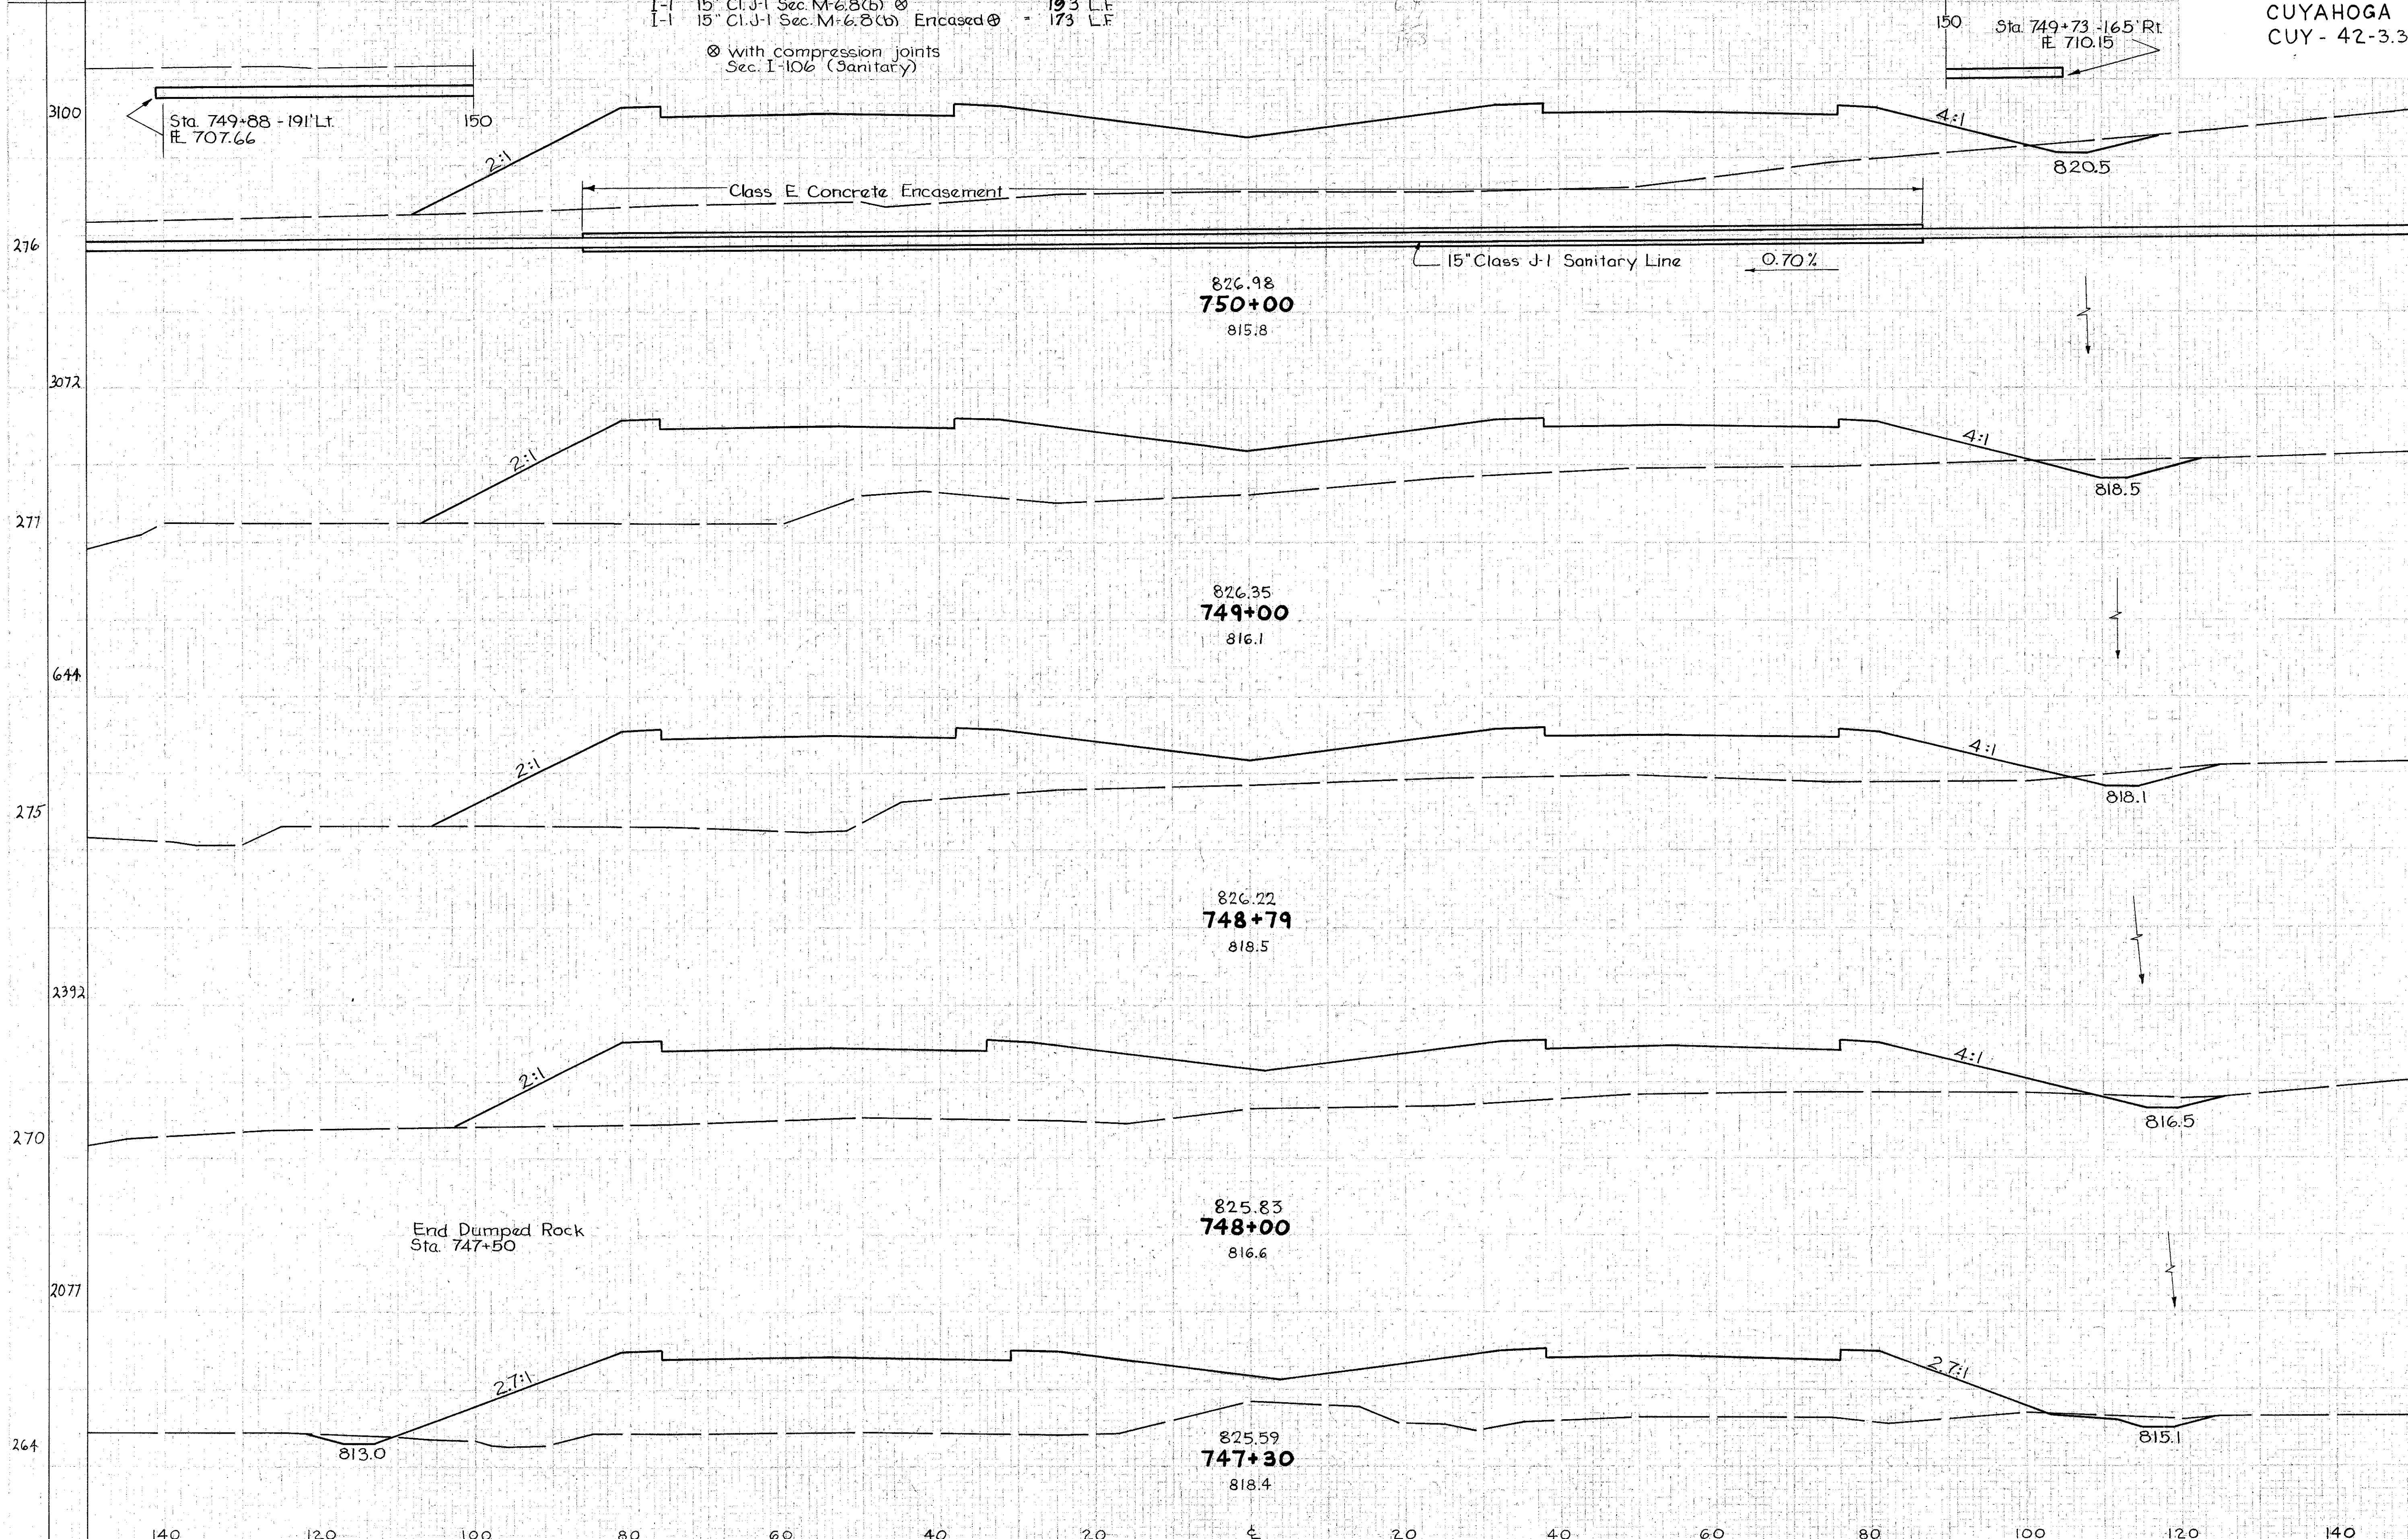

END AREA	CU. YDS.	
	CUT	FILL
		262 5632
16	1797	80 6144
27	1521	20 1138
25	1401	61 4196
17	1462	50 4026
22	1643	

Sta. 747+30 to 750+00