



End Area		Cu. Yds.	
Cut	Fill	Cut	Fill
796	0		
1000	0		
755	0		
1187	0		
527	0		
744	0		
276	0		
358	57		
0	102		
0	445		
0	298		
0	479		

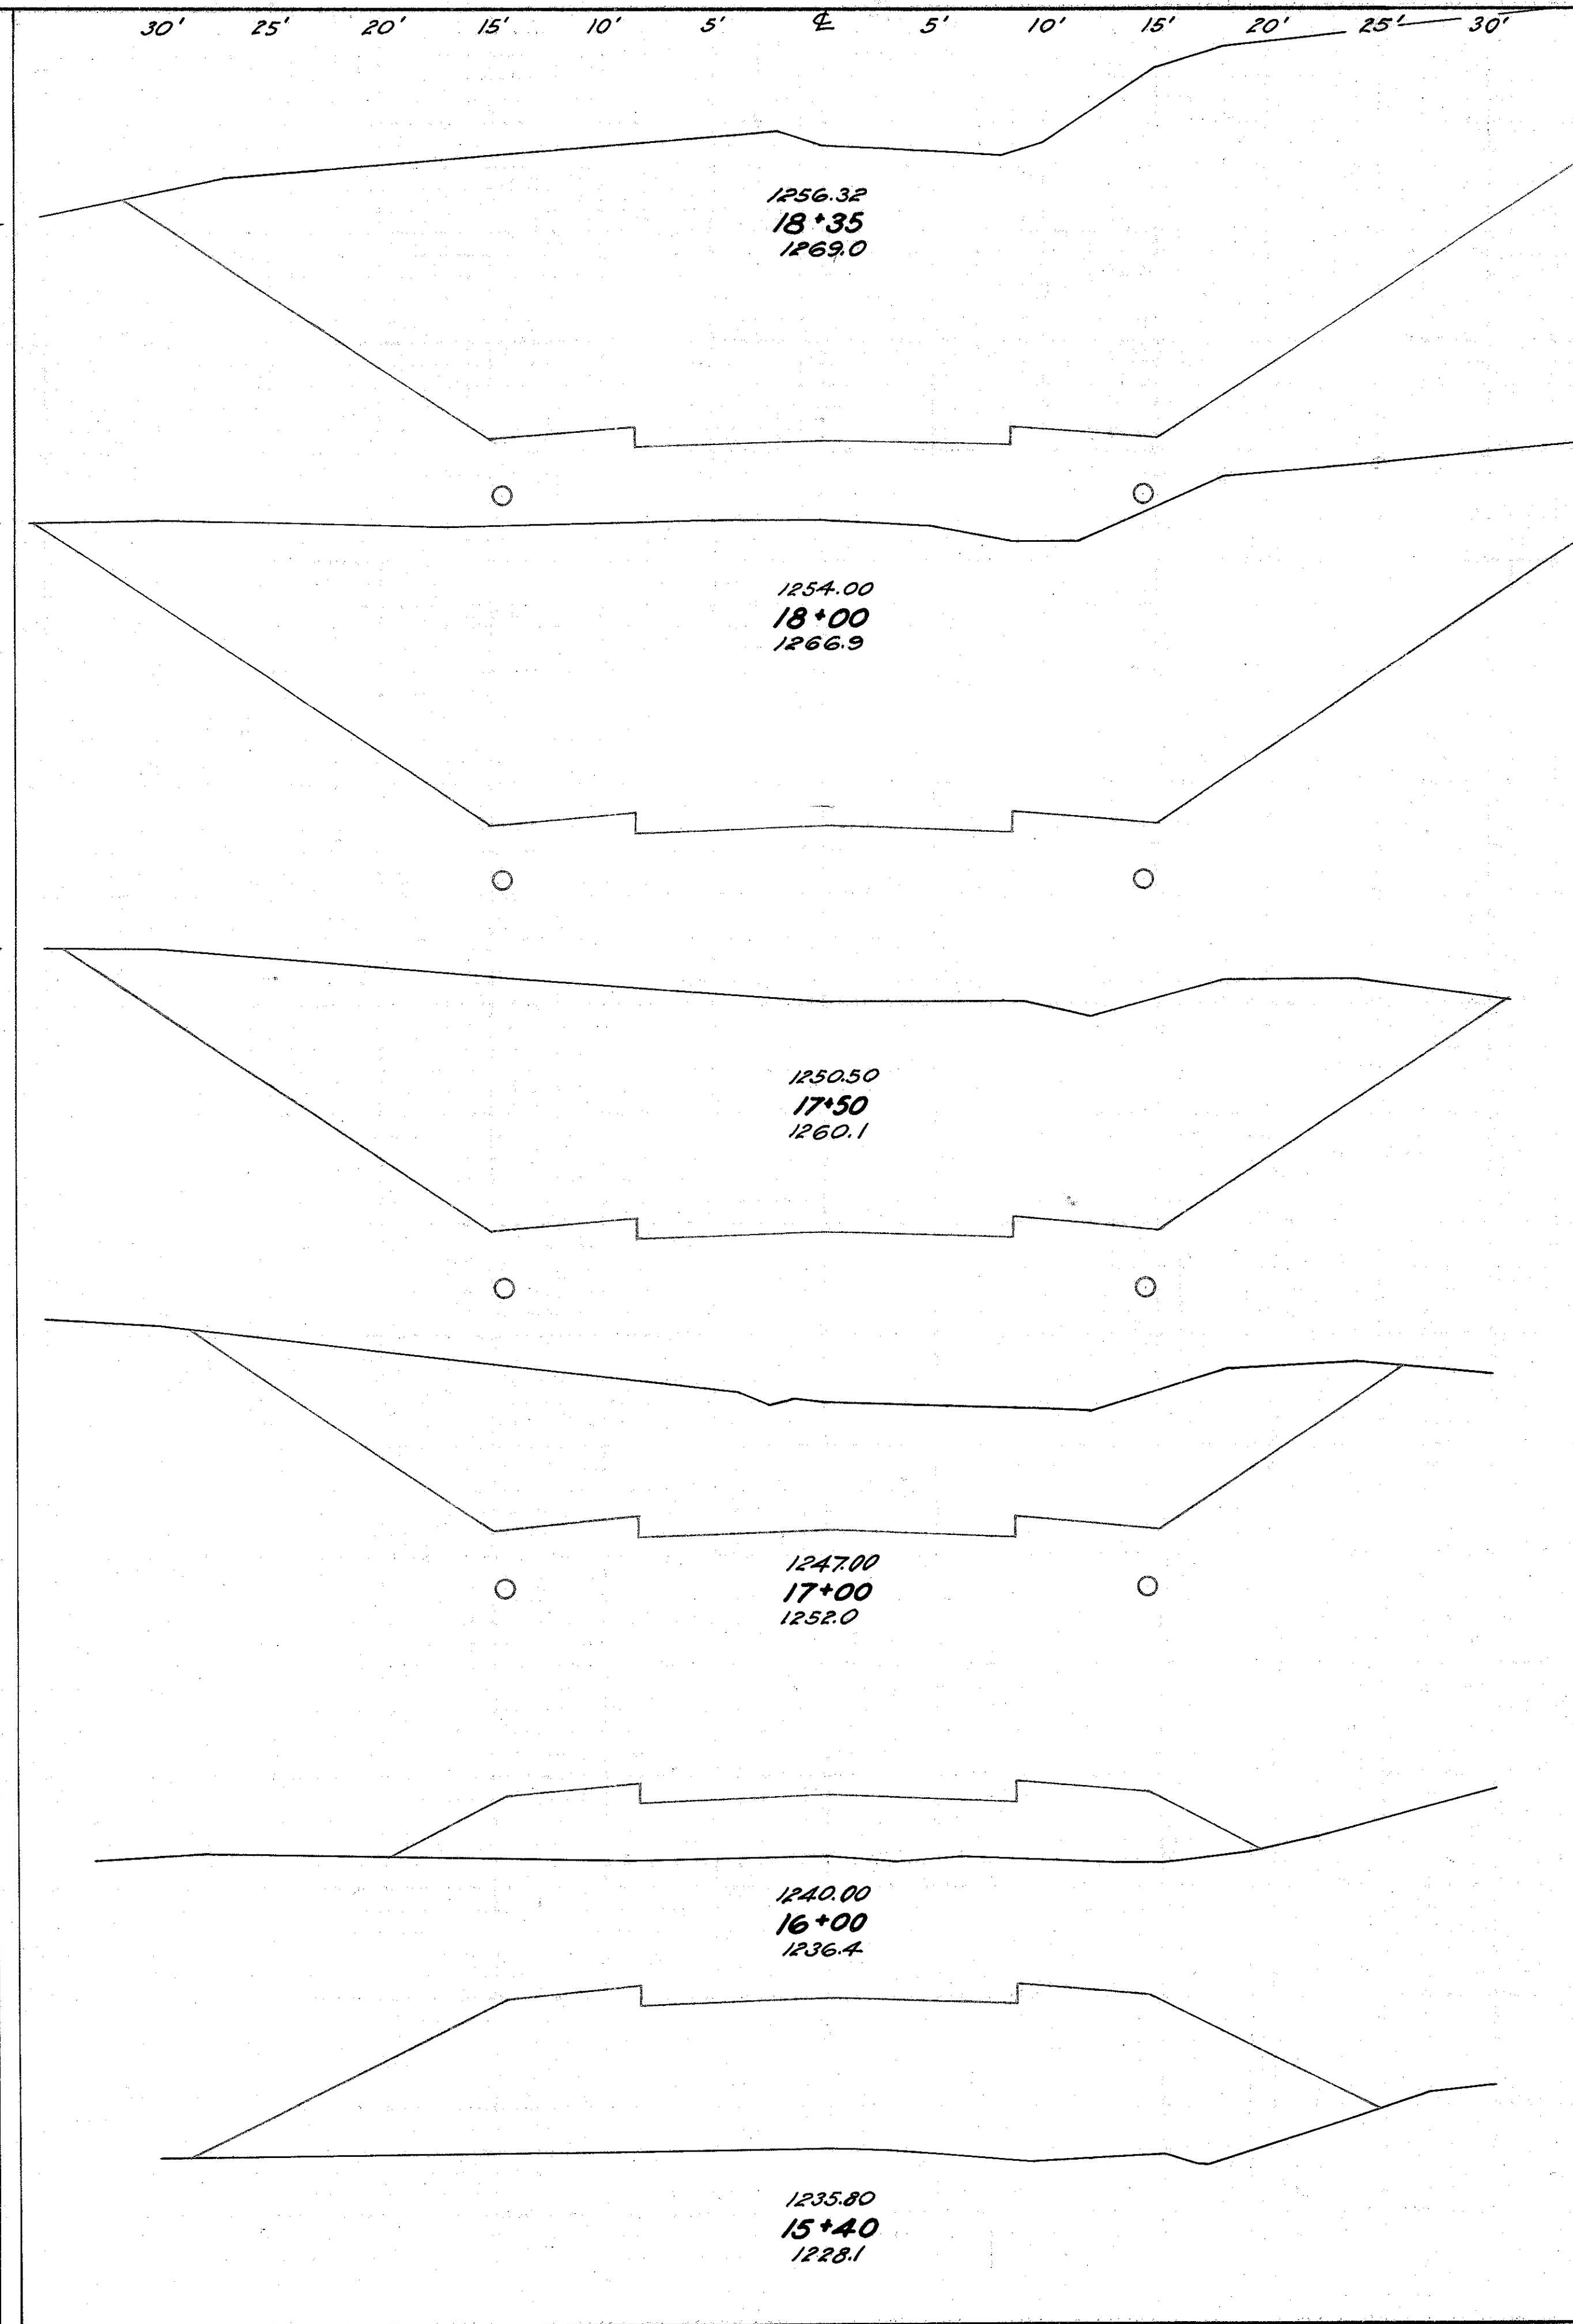

End Area		Cu. Yds.	
Cut	Fill	Cut	Fill
8	20		
107	37		
50	0		
103	3		
24	2		
38	9		
57	17		
261	16		
225	0		
615	0		
439	0		
1487	0		

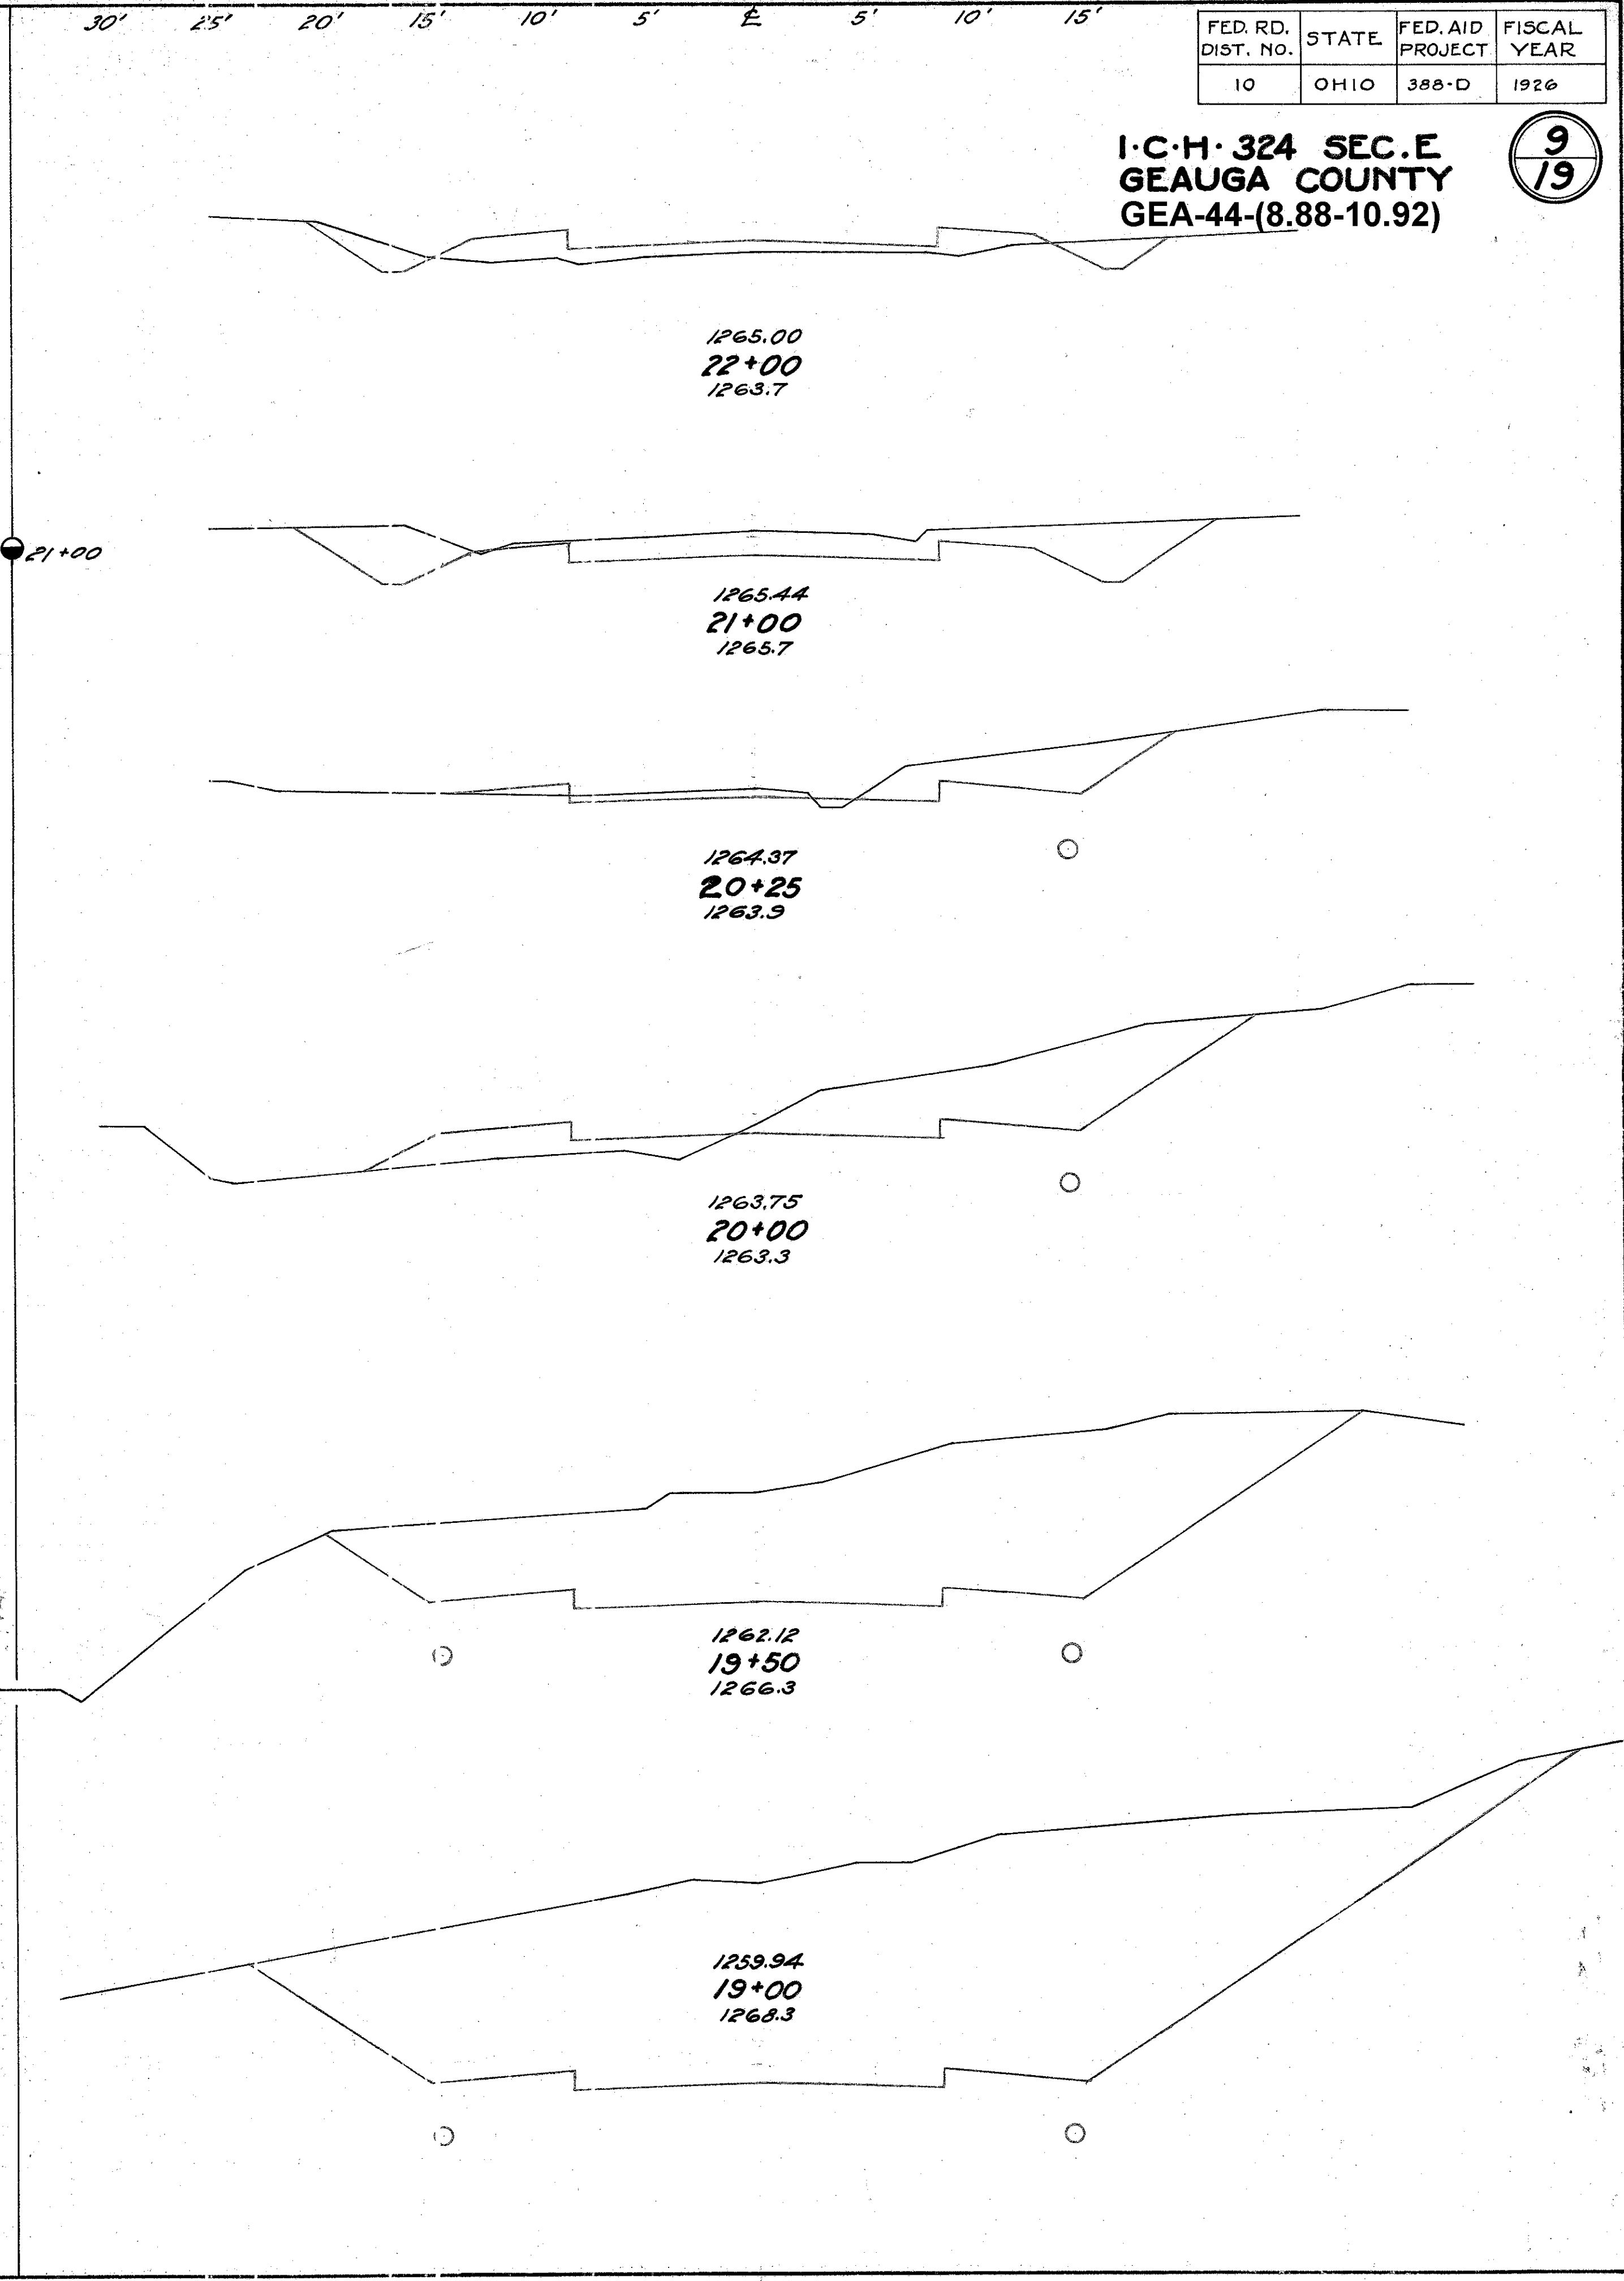

FED. RD. DIST. NO.	STATE	FED. AID PROJECT	FISCAL YEAR
10	OHIO	388-D	1926

I-C-H-324 SEC. E  
 GEAUGA COUNTY  
 GEA-44-(8.88-10.92)

9  
19