


| End Area | Cu. Yds. | End Area | Cu. Yds. |
|----------|----------|----------|----------|
| Cut | Fill | Cut | Fill |
| 109 | 0 | 179 | 0 |
| 84 | 0 | 161 | 70 |
| 3 | 38 | 16 | 44 |
| 25 | 41 | 87 | 99 |
| 42 | 35 | 125 | 109 |
| 26 | 24 | 70 | 67 |
| 12 | 12 | 70 | 54 |
| 26 | 17 | 106 | 44 |
| 31 | 7 | 70 | 30 |
| 7 | 9 | 22 | 52 |
| 5 | 19 | 13 | 80 |
| 2 | 24 | | |

Excav. 895 Cu. Yds.
Emb. 746 Cu. Yds.
Sta. 140+10 Side Road Excav. 35 cu. yds.

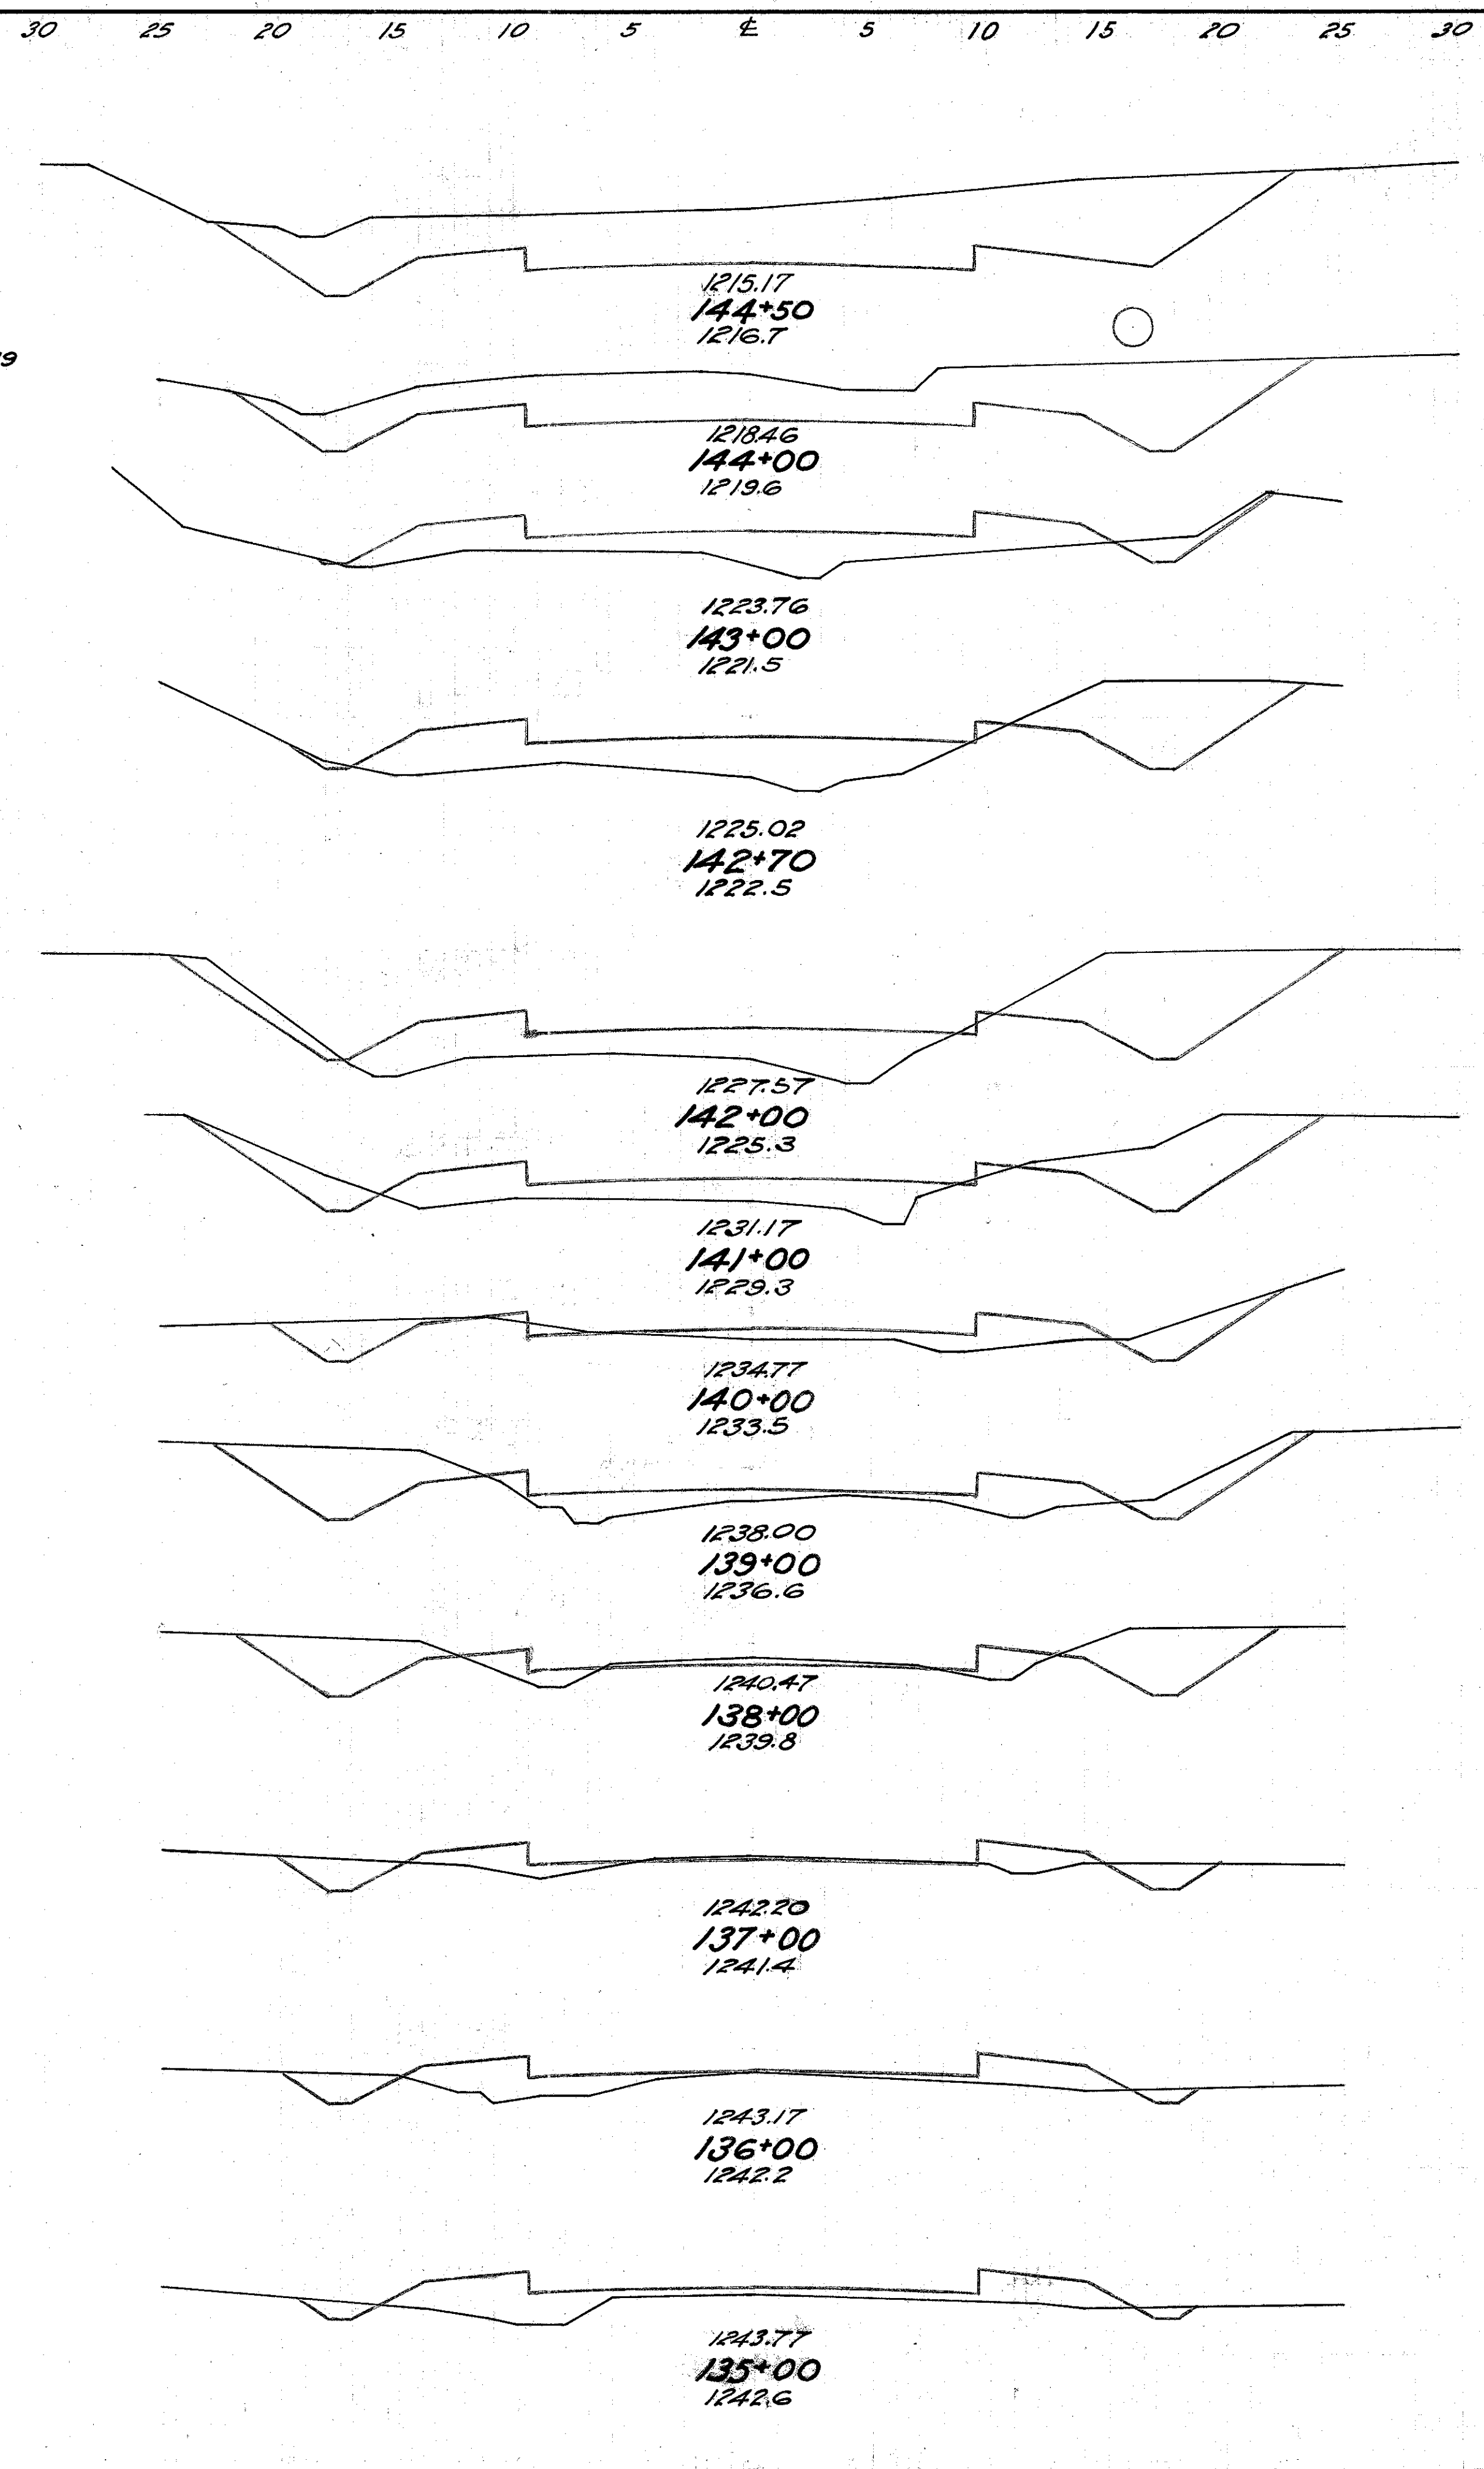

| End Area | Cu. Yds. | End Area | Cu. Yds. |
|----------|----------|----------|----------|
| Cut | Fill | Cut | Fill |
| 7 | 54 | 1 | 21 |
| | | 2 | 100 |
| | | 0 | 34 |
| | | 0 | 137 |
| | | 0 | 40 |
| | | 17 | 170 |
| | | 9 | 52 |
| | | 56 | 213 |
| | | 21 | 66 |
| | | 67 | 34 |
| | | 52 | 36 |
| | | 114 | 44 |
| | | 71 | 12 |
| | | 164 | 11 |
| | | 106 | 0 |
| | | 208 | 0 |
| | | 118 | 0 |
| | | 210 | 0 |

Excav. 951 Cu. Yds.
Emb. 793 Cu. Yds.

