



End Area	Cu. Yds.	End Area	Cu. Yds.
Cut	Fill	Cut	Fill
66	2	156	28
		260	2
150	0		
		186	0
136	0		
		131	0
148	0		
		246	36
29	26		
		80	128
14	43		
		51	56
41	17		
		80	63
46	51		
		87	235
1	76		

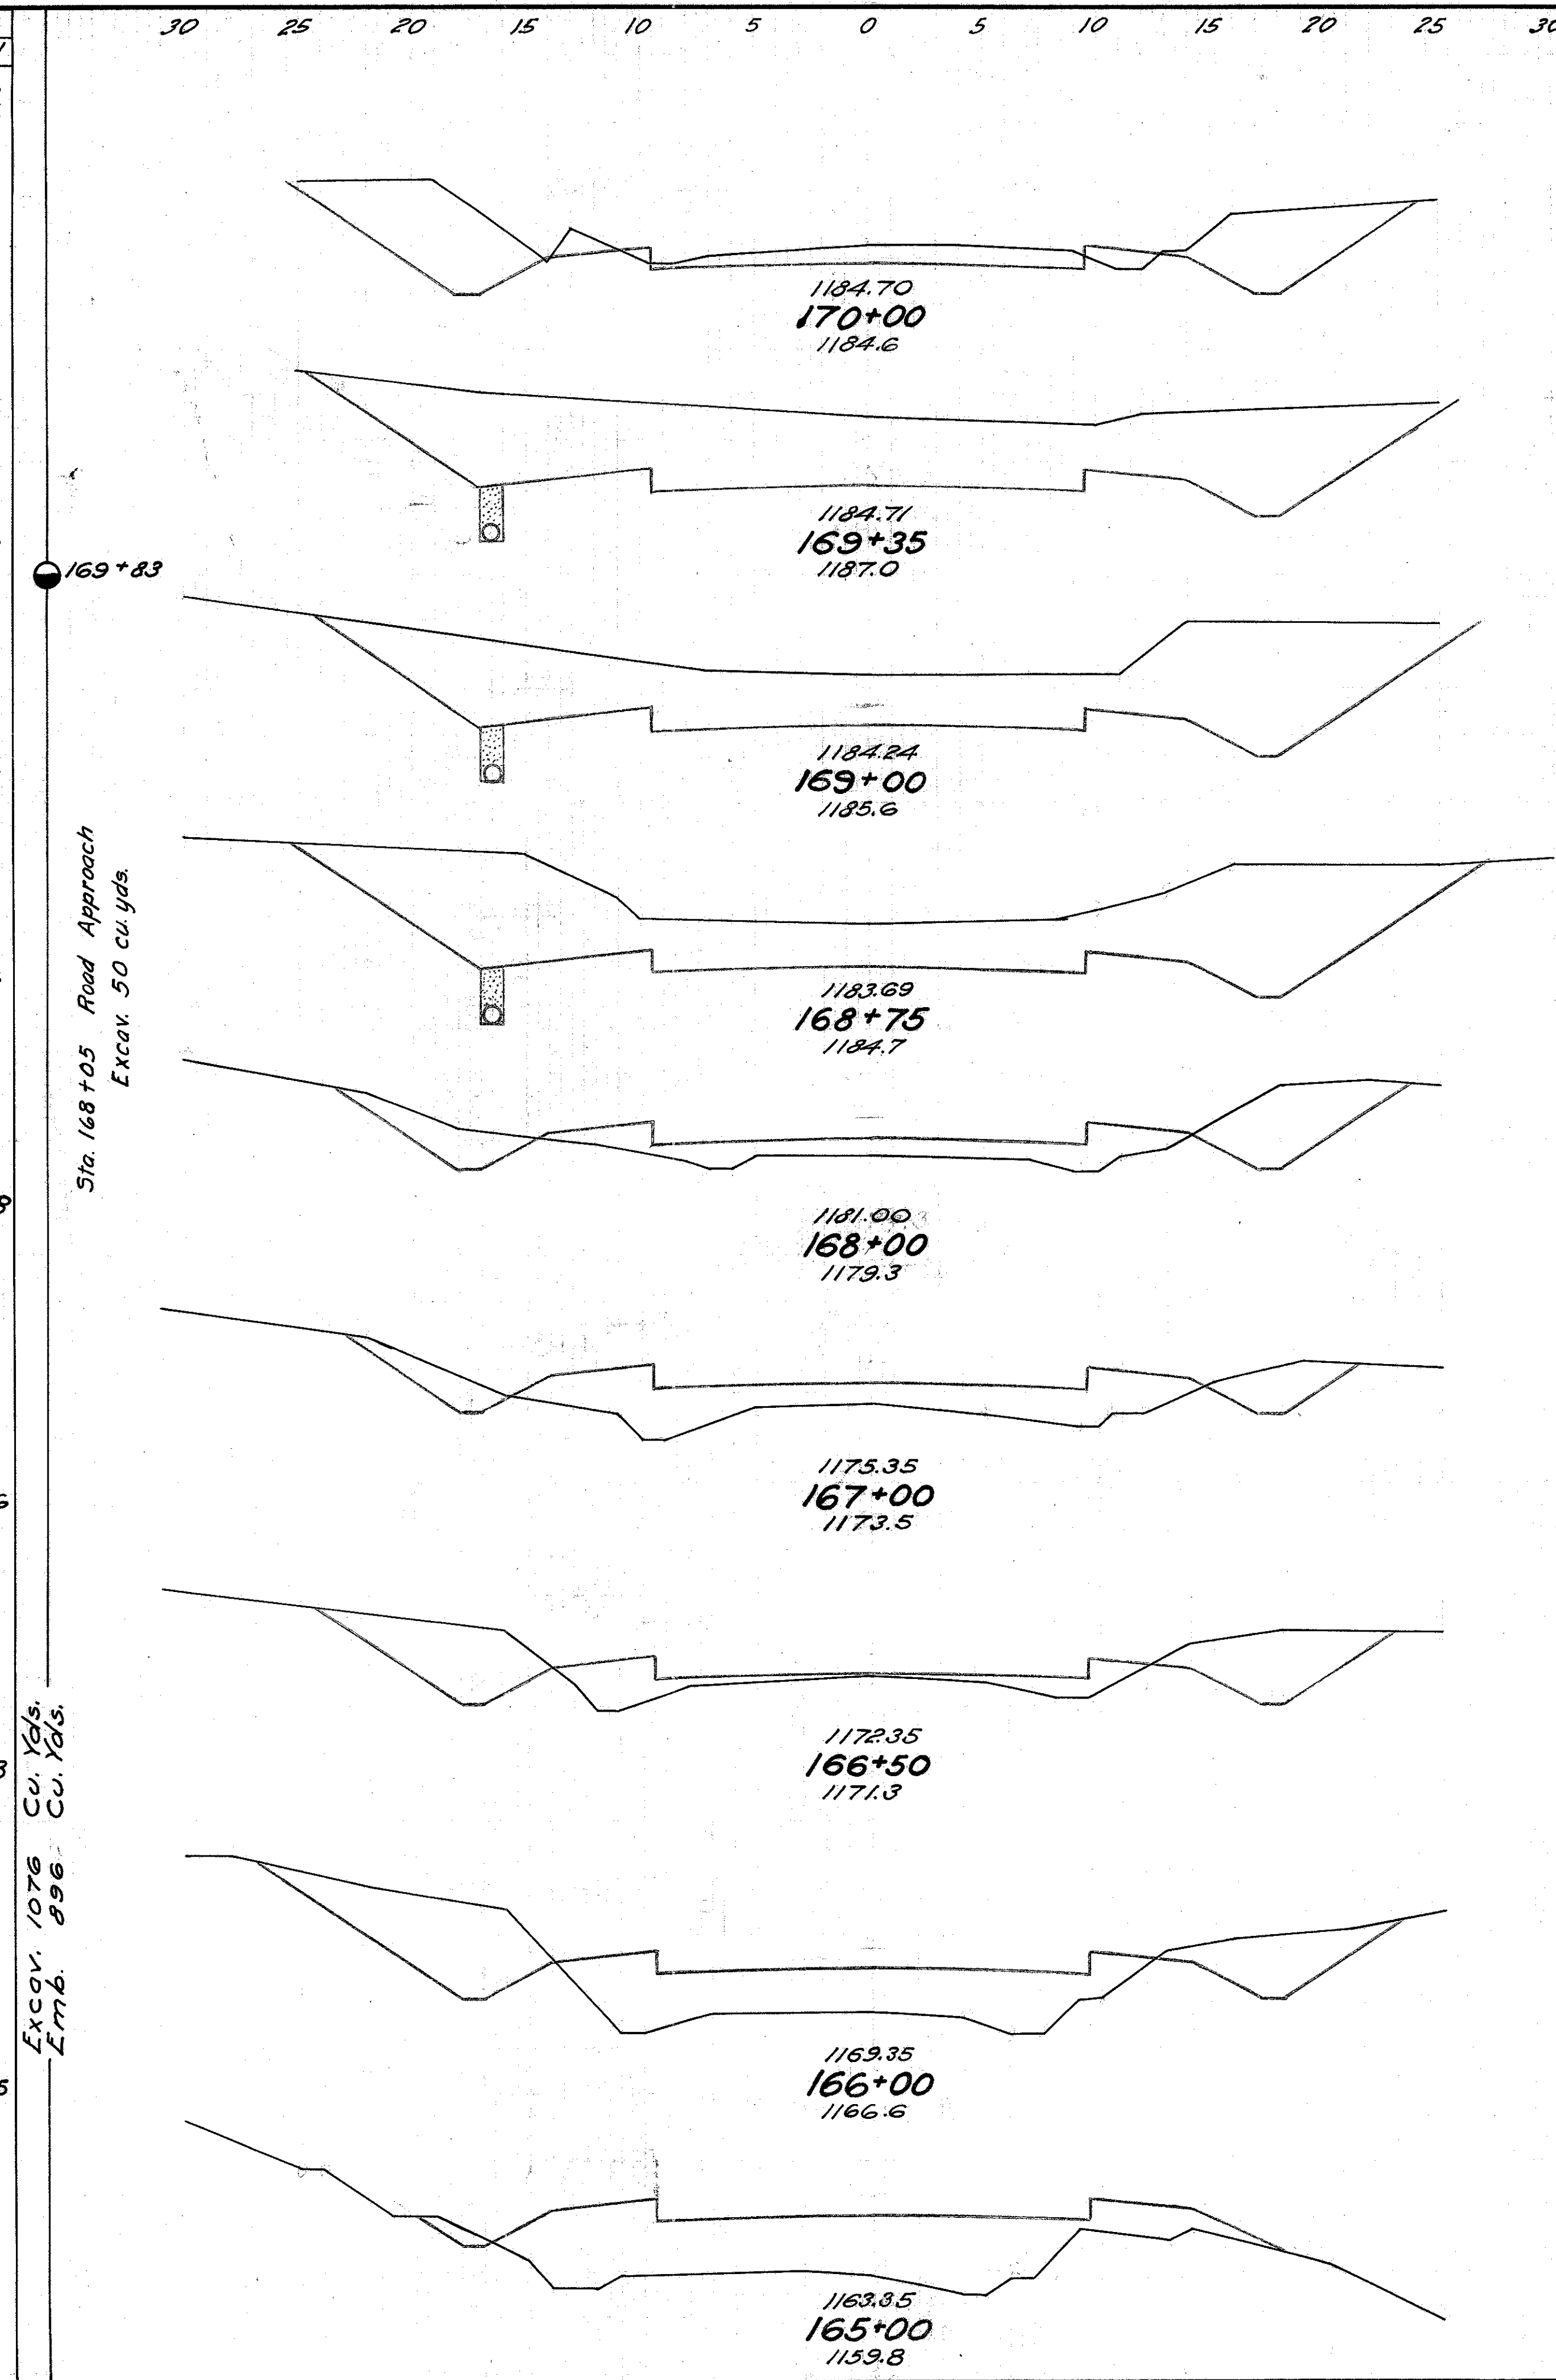

Sta. 168+05 Road Approach
Excav. 50 cu. yds.

Excav. 1076 Cu. Yds.
Emb. 896 Cu. Yds.

End Area	Cu. Yds.	End Area	Cu. Yds.
Cut	Fill	Cut	Fill
		11	83
3	21		
		22	67
9	15		
		114	22
68	0		
		47	0
58	0		
		130	41
12	22		
		22	102
0	33		
		4	36
2	19		
		15	65
6	16		
		33	65
12	19		
		65	50
23	8		
		76	39
18	13		

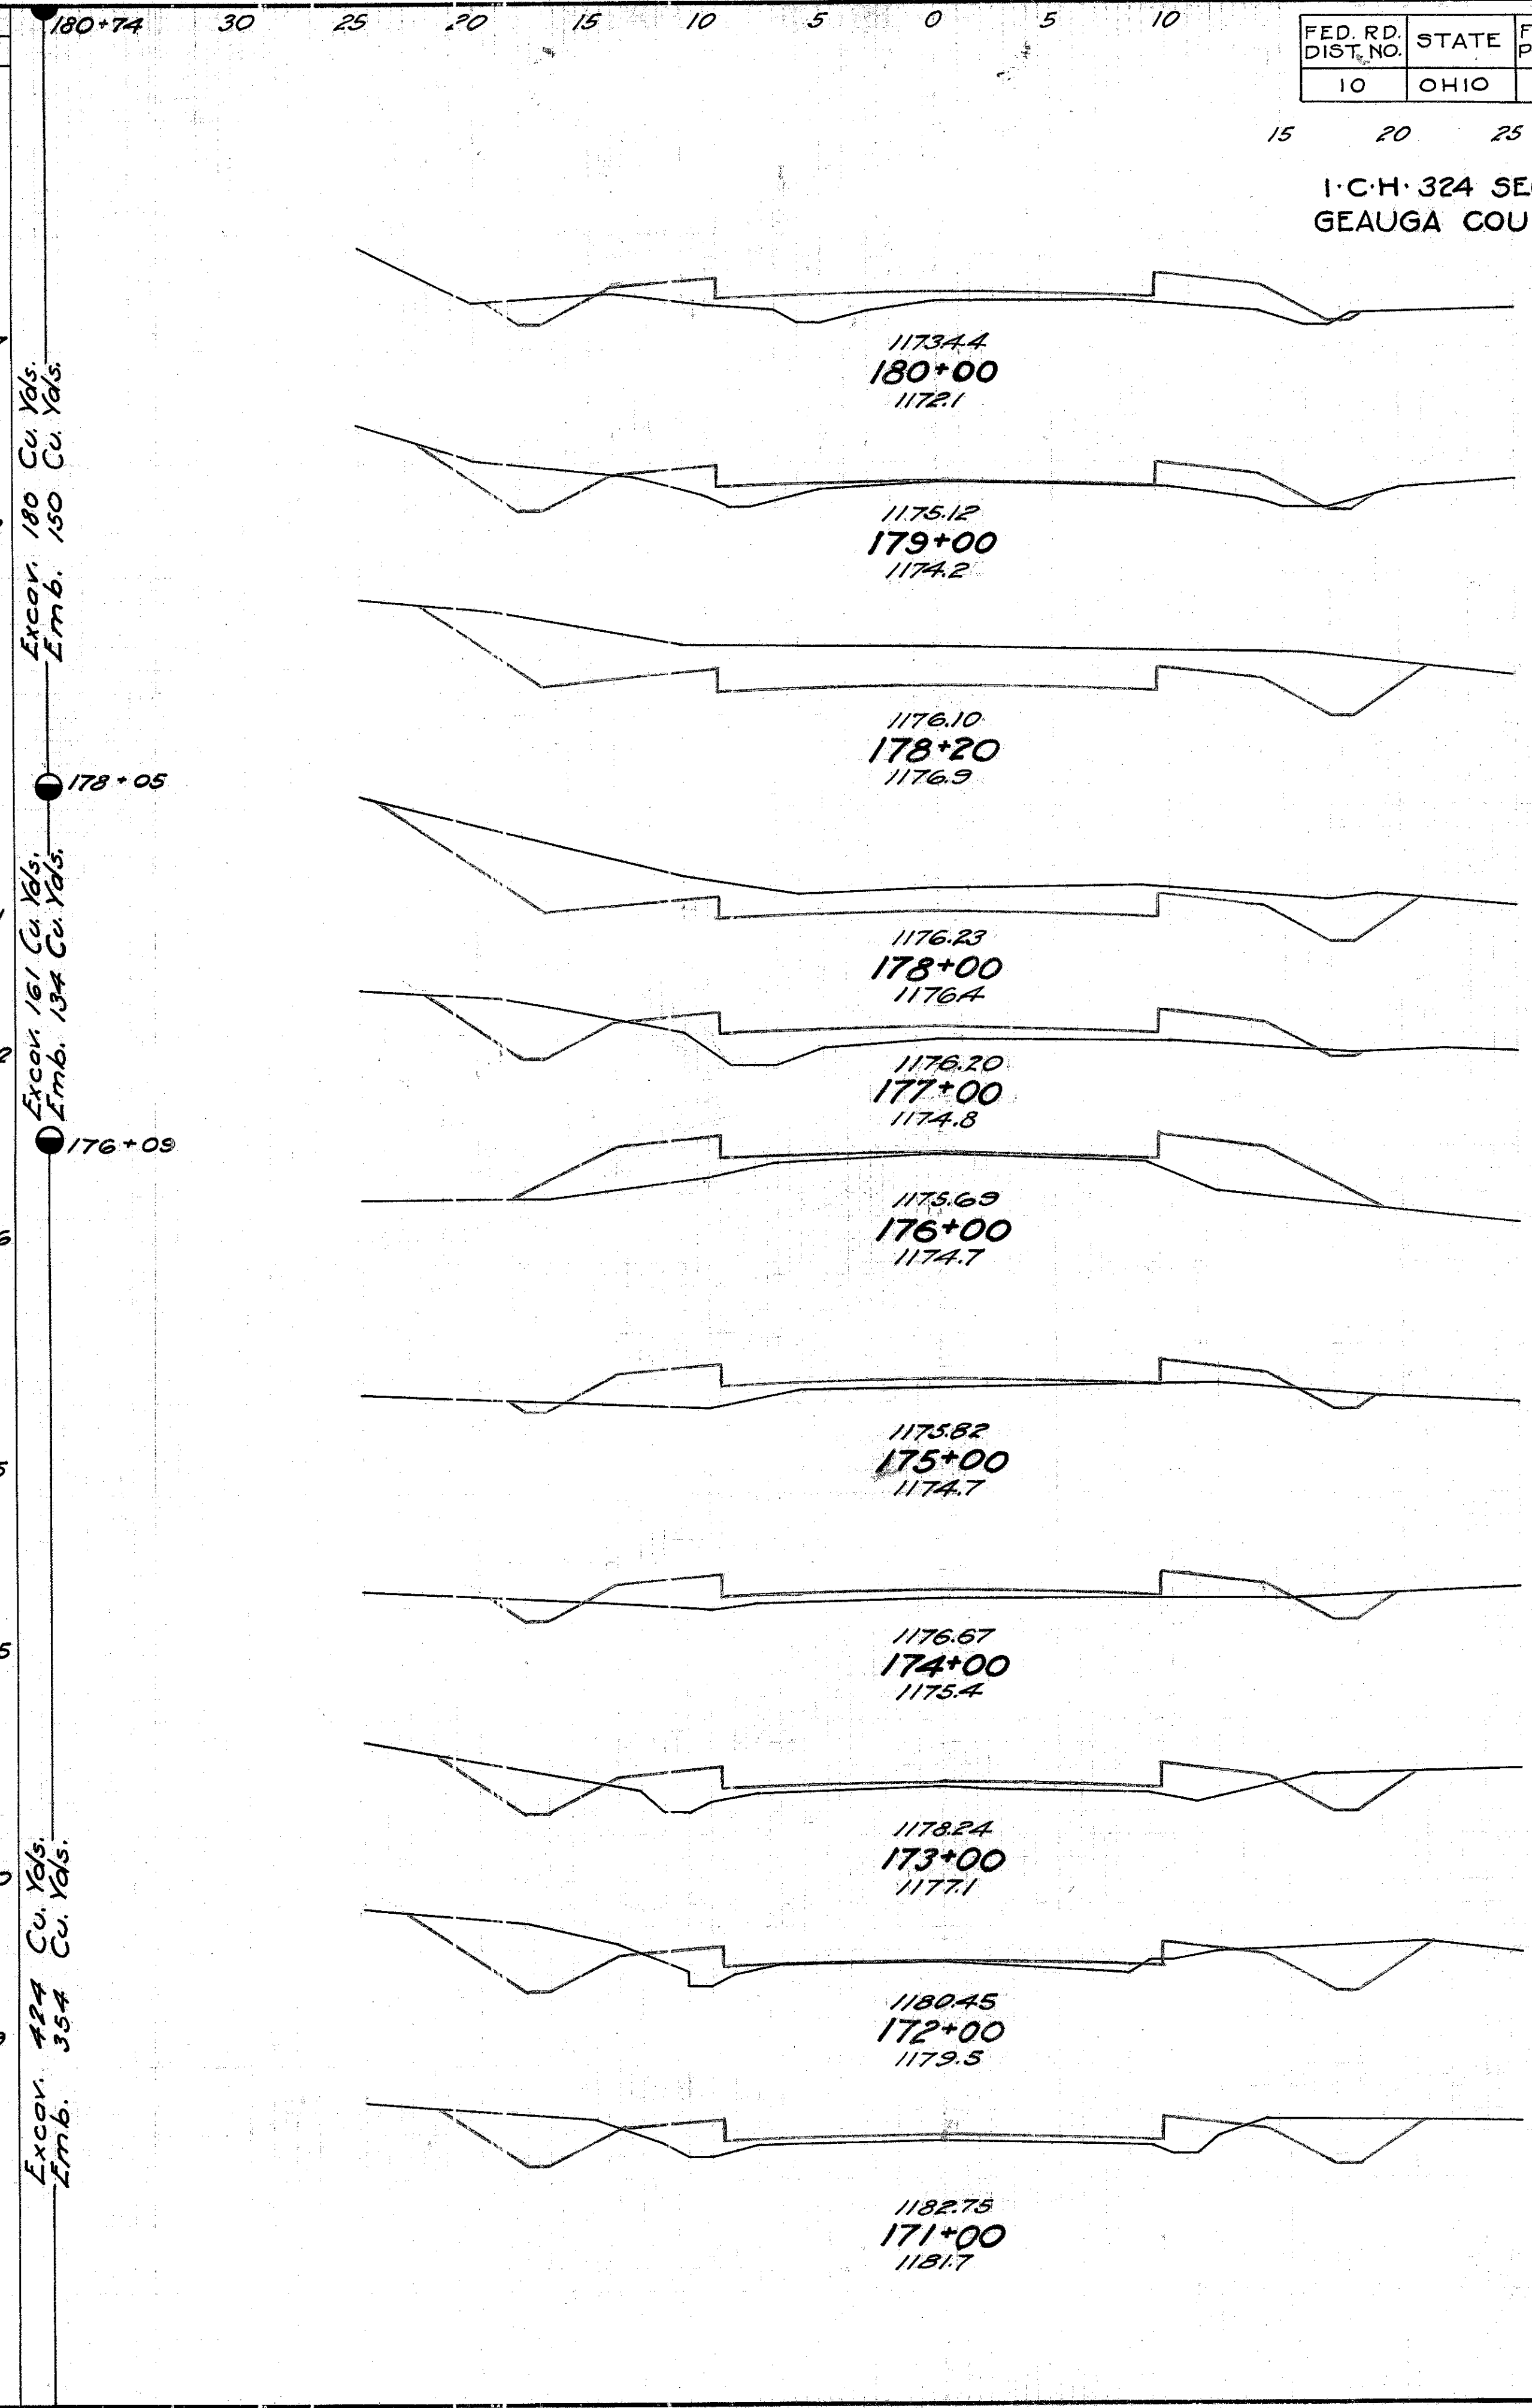

Excav. 180 Cu. Yds.
Emb. 150 Cu. Yds.

Excav. 161 Cu. Yds.
Emb. 134 Cu. Yds.

Excav. 424 Cu. Yds.
Emb. 354 Cu. Yds.

FED. RD. DIST. NO.	STATE	FED. AID PROJECT	FISCAL YEAR
10	OHIO	388 E	1927

15 20 25 30
I.C.H. 324 SEC. F.
GEAUGA COUNTY

24
44