


End Area		Cu. Yds.	
Cut	Fill	Cut	Fill
0	49		
0	95		
0	79		
4	233		
2	47		
9	15		
3	15		
9	52		
2	13		
26	46		
12	12		
43	63		
11	22		
24	106		
2	35		
37	111		
18	25		
343	46		
167	0		

Excav. 687 Cu. Yds.
Emb. 573 Cu. Yds.


205+15

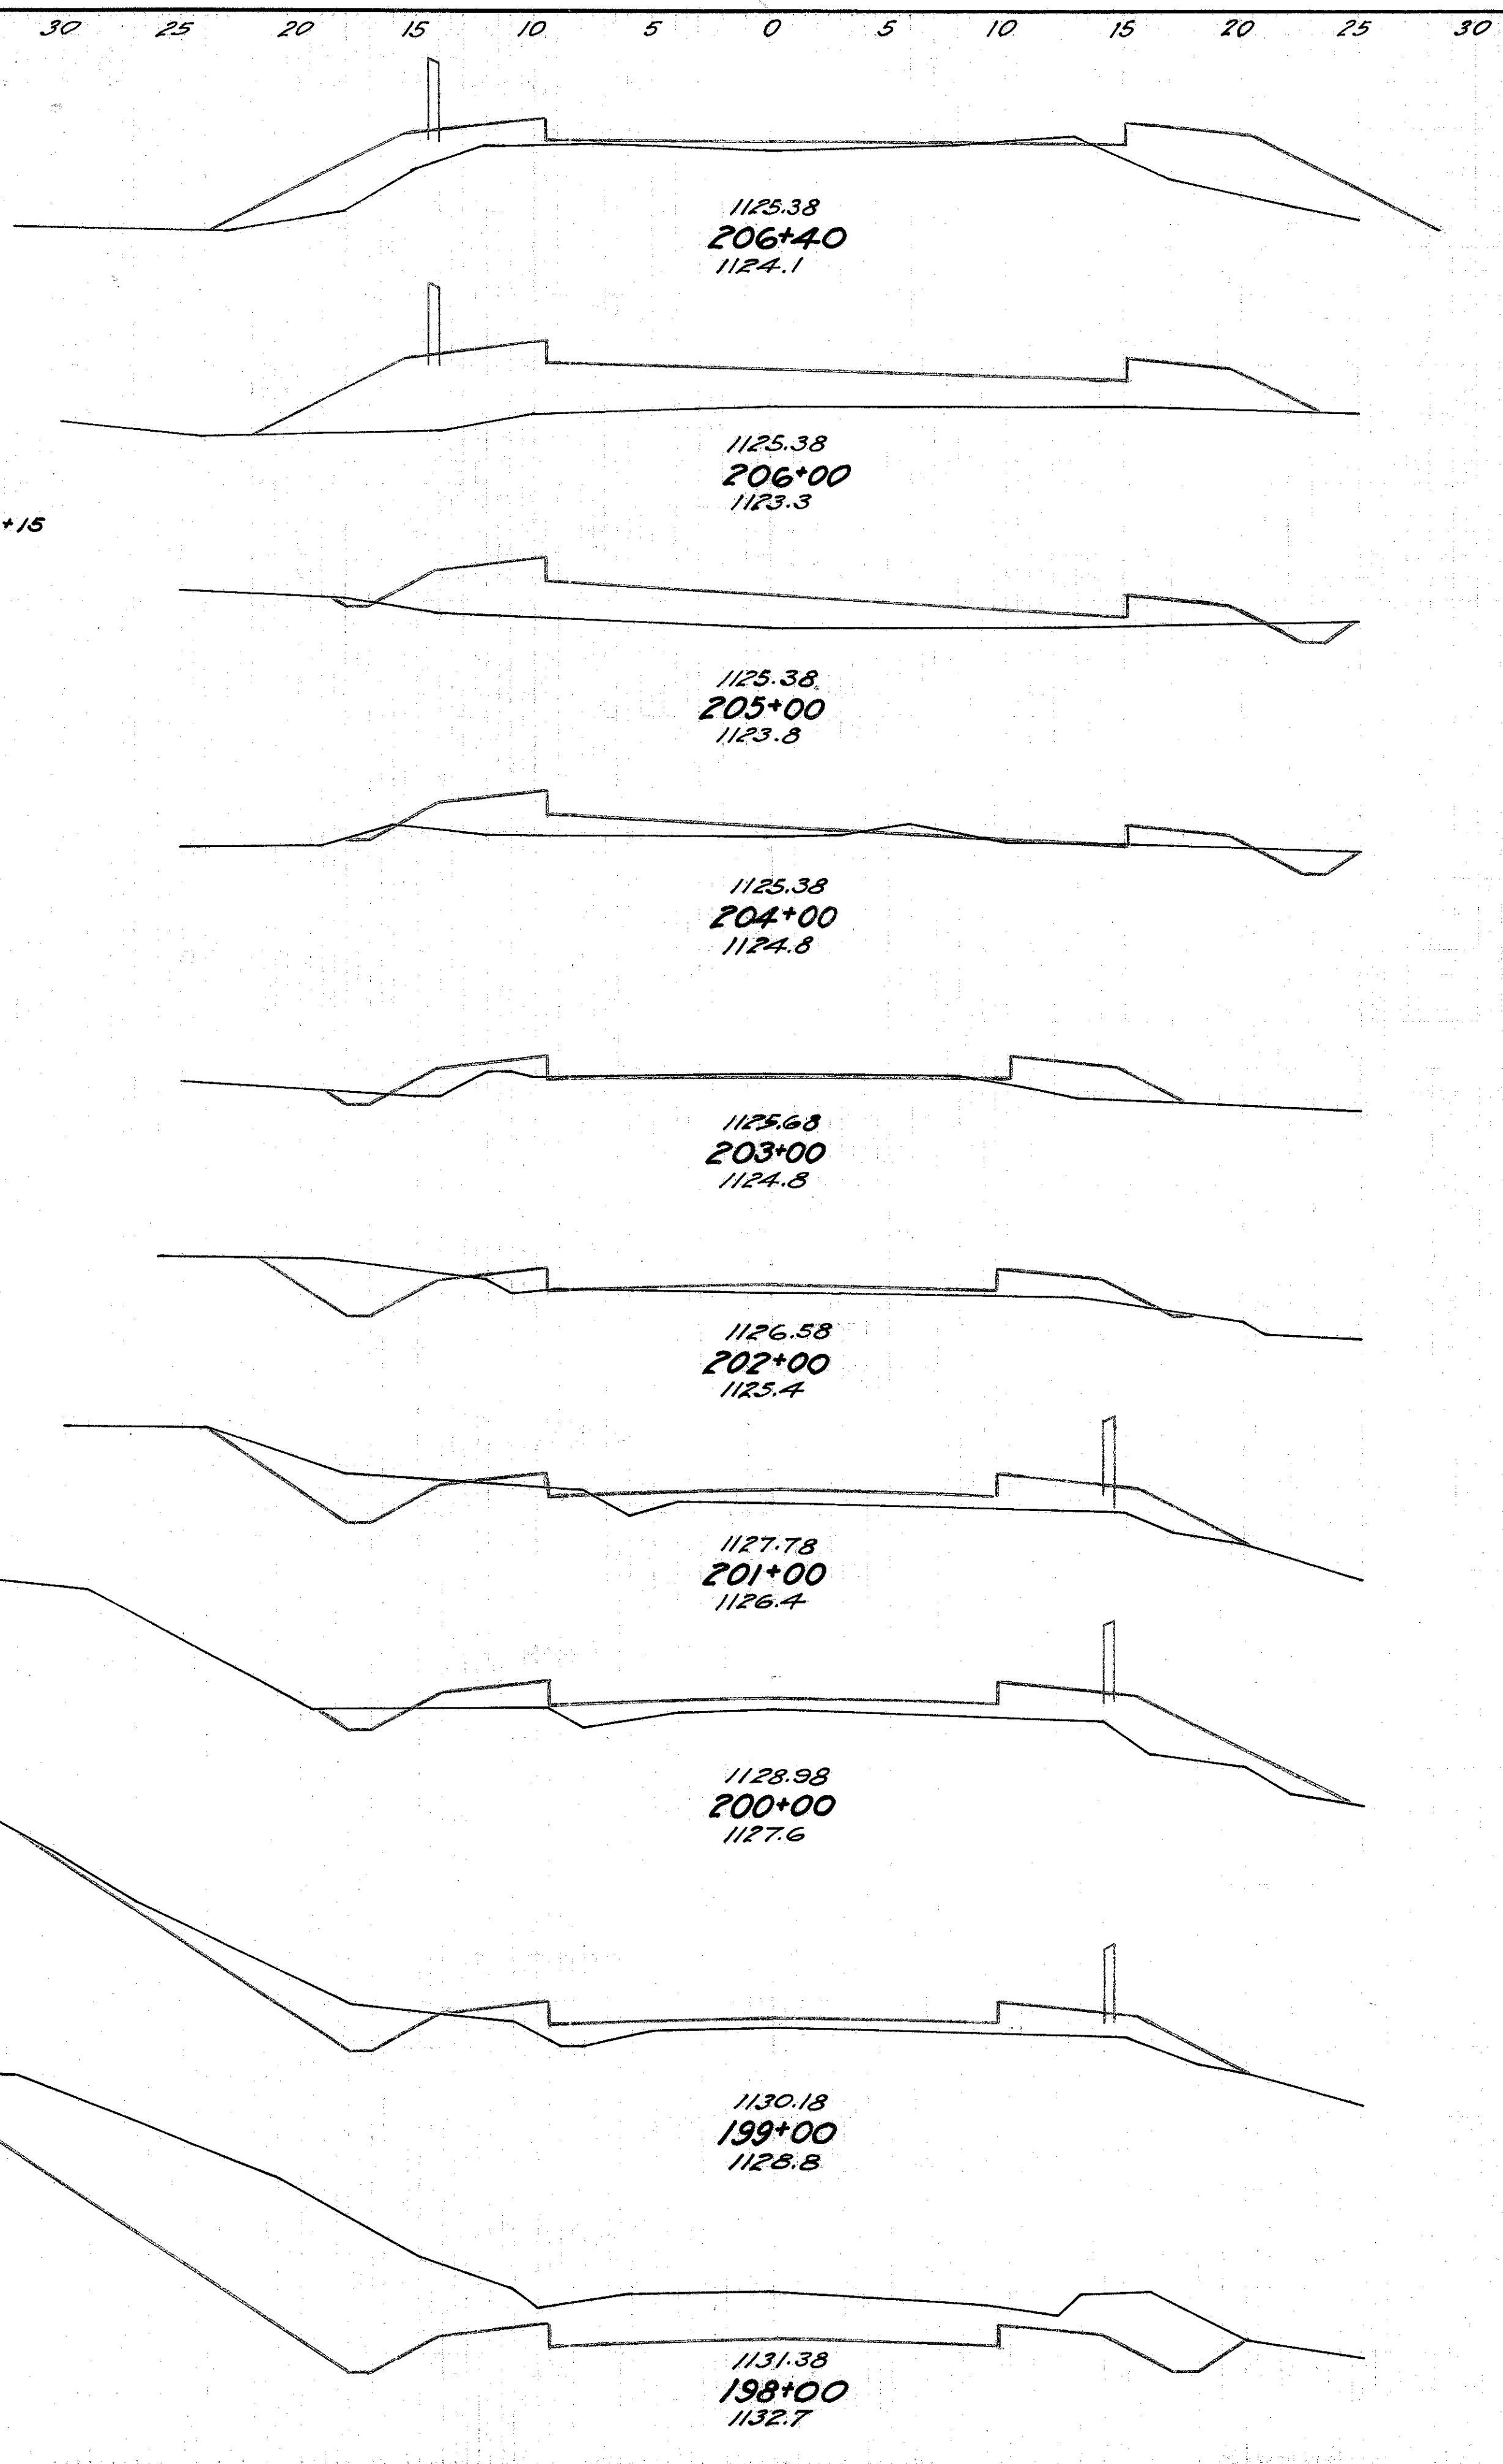

End Area		Cu. Yds.	
Cut	Fill	Cut	Fill
18	15		
34	38		
35	44		
37	117		
5	83		
5	173		
0	104		
2	164		
2	73		
3	112		
1	48		
2	156		
0	36		
20	93		
11	14		
32	69		
6	23		
10	40		
12	49		
7	54		

Excav. 1670 Cu. Yds.
Emb. 1390 Cu. Yds.

Approach

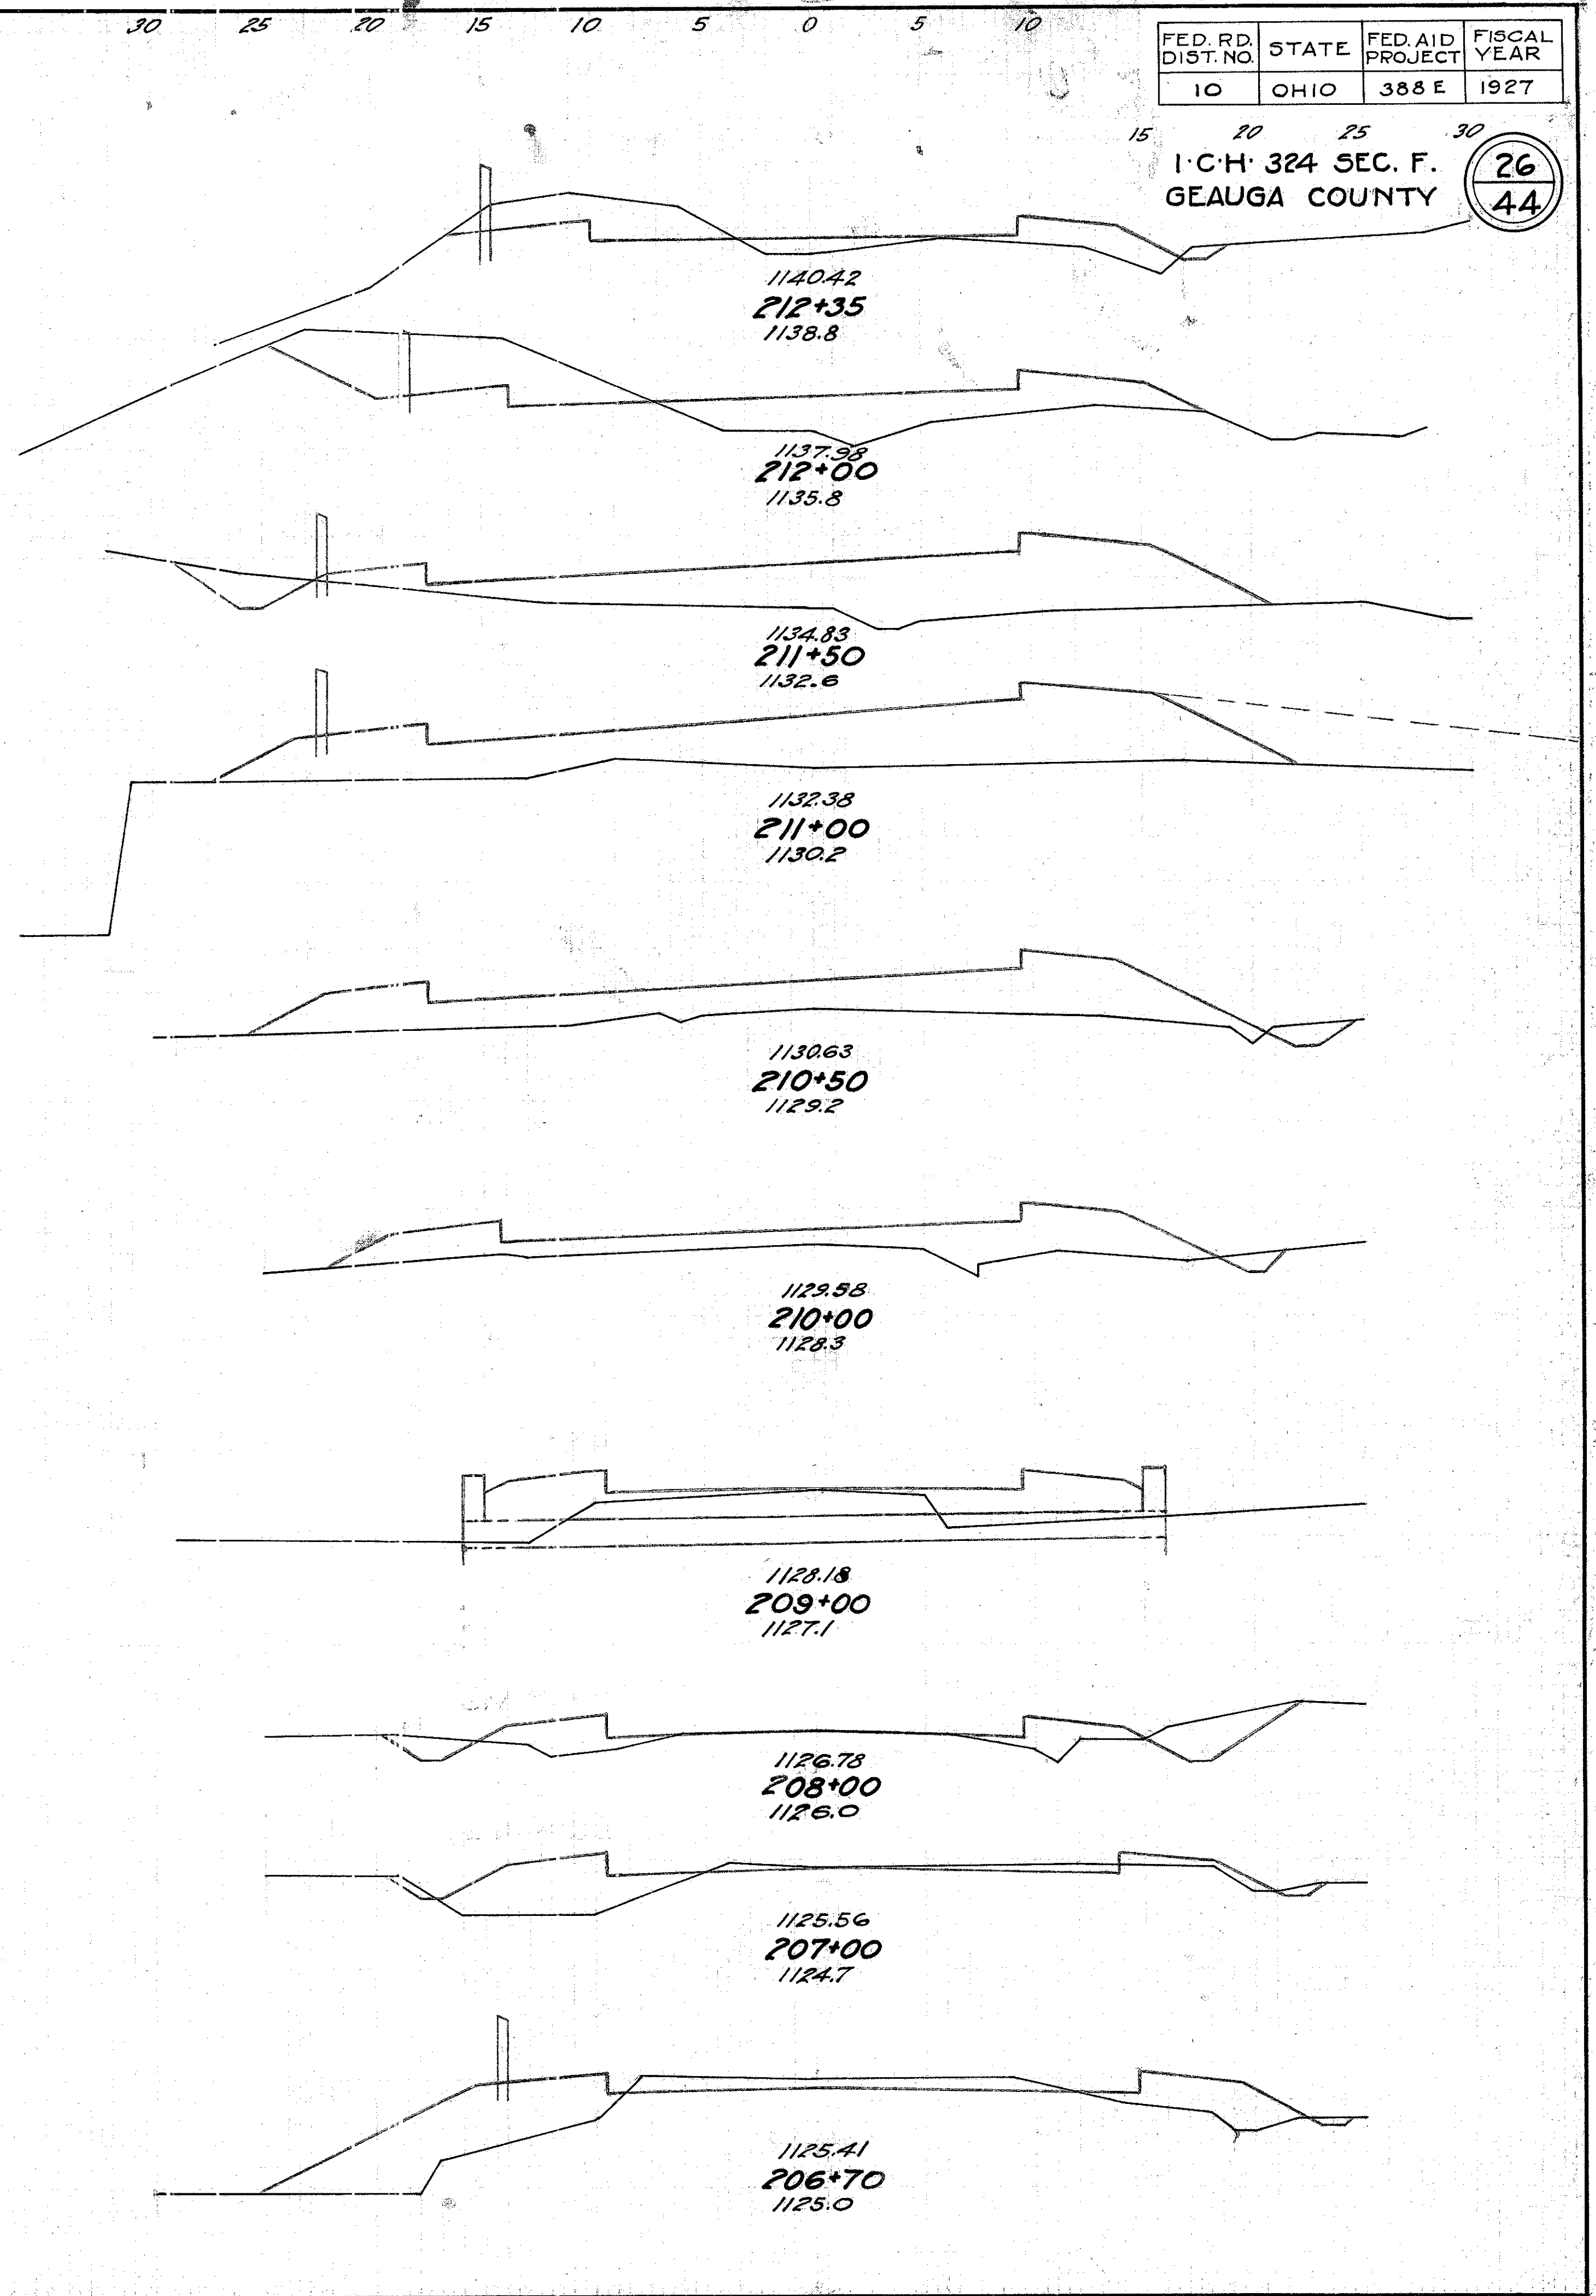

FED. RD. DIST. NO.	STATE	FED. AID PROJECT	FISCAL YEAR
10	OHIO	388 E	1927

15 20 25 30
1 C.H. 324 SEC. F.
GEAUGA COUNTY

26
44