



End Area	Cu. Yds.	End Area	Cu. Yds.
Cut	Fill	Cut	Fill
	70		112
75	2		
	346		2
217	0		
	306		0
257	0		
	470		0
250	0		
	460		0
247	0		
	398		3
183	3		
	287		19
127	17		
	213		33
103	19		
	115		36
21	20		

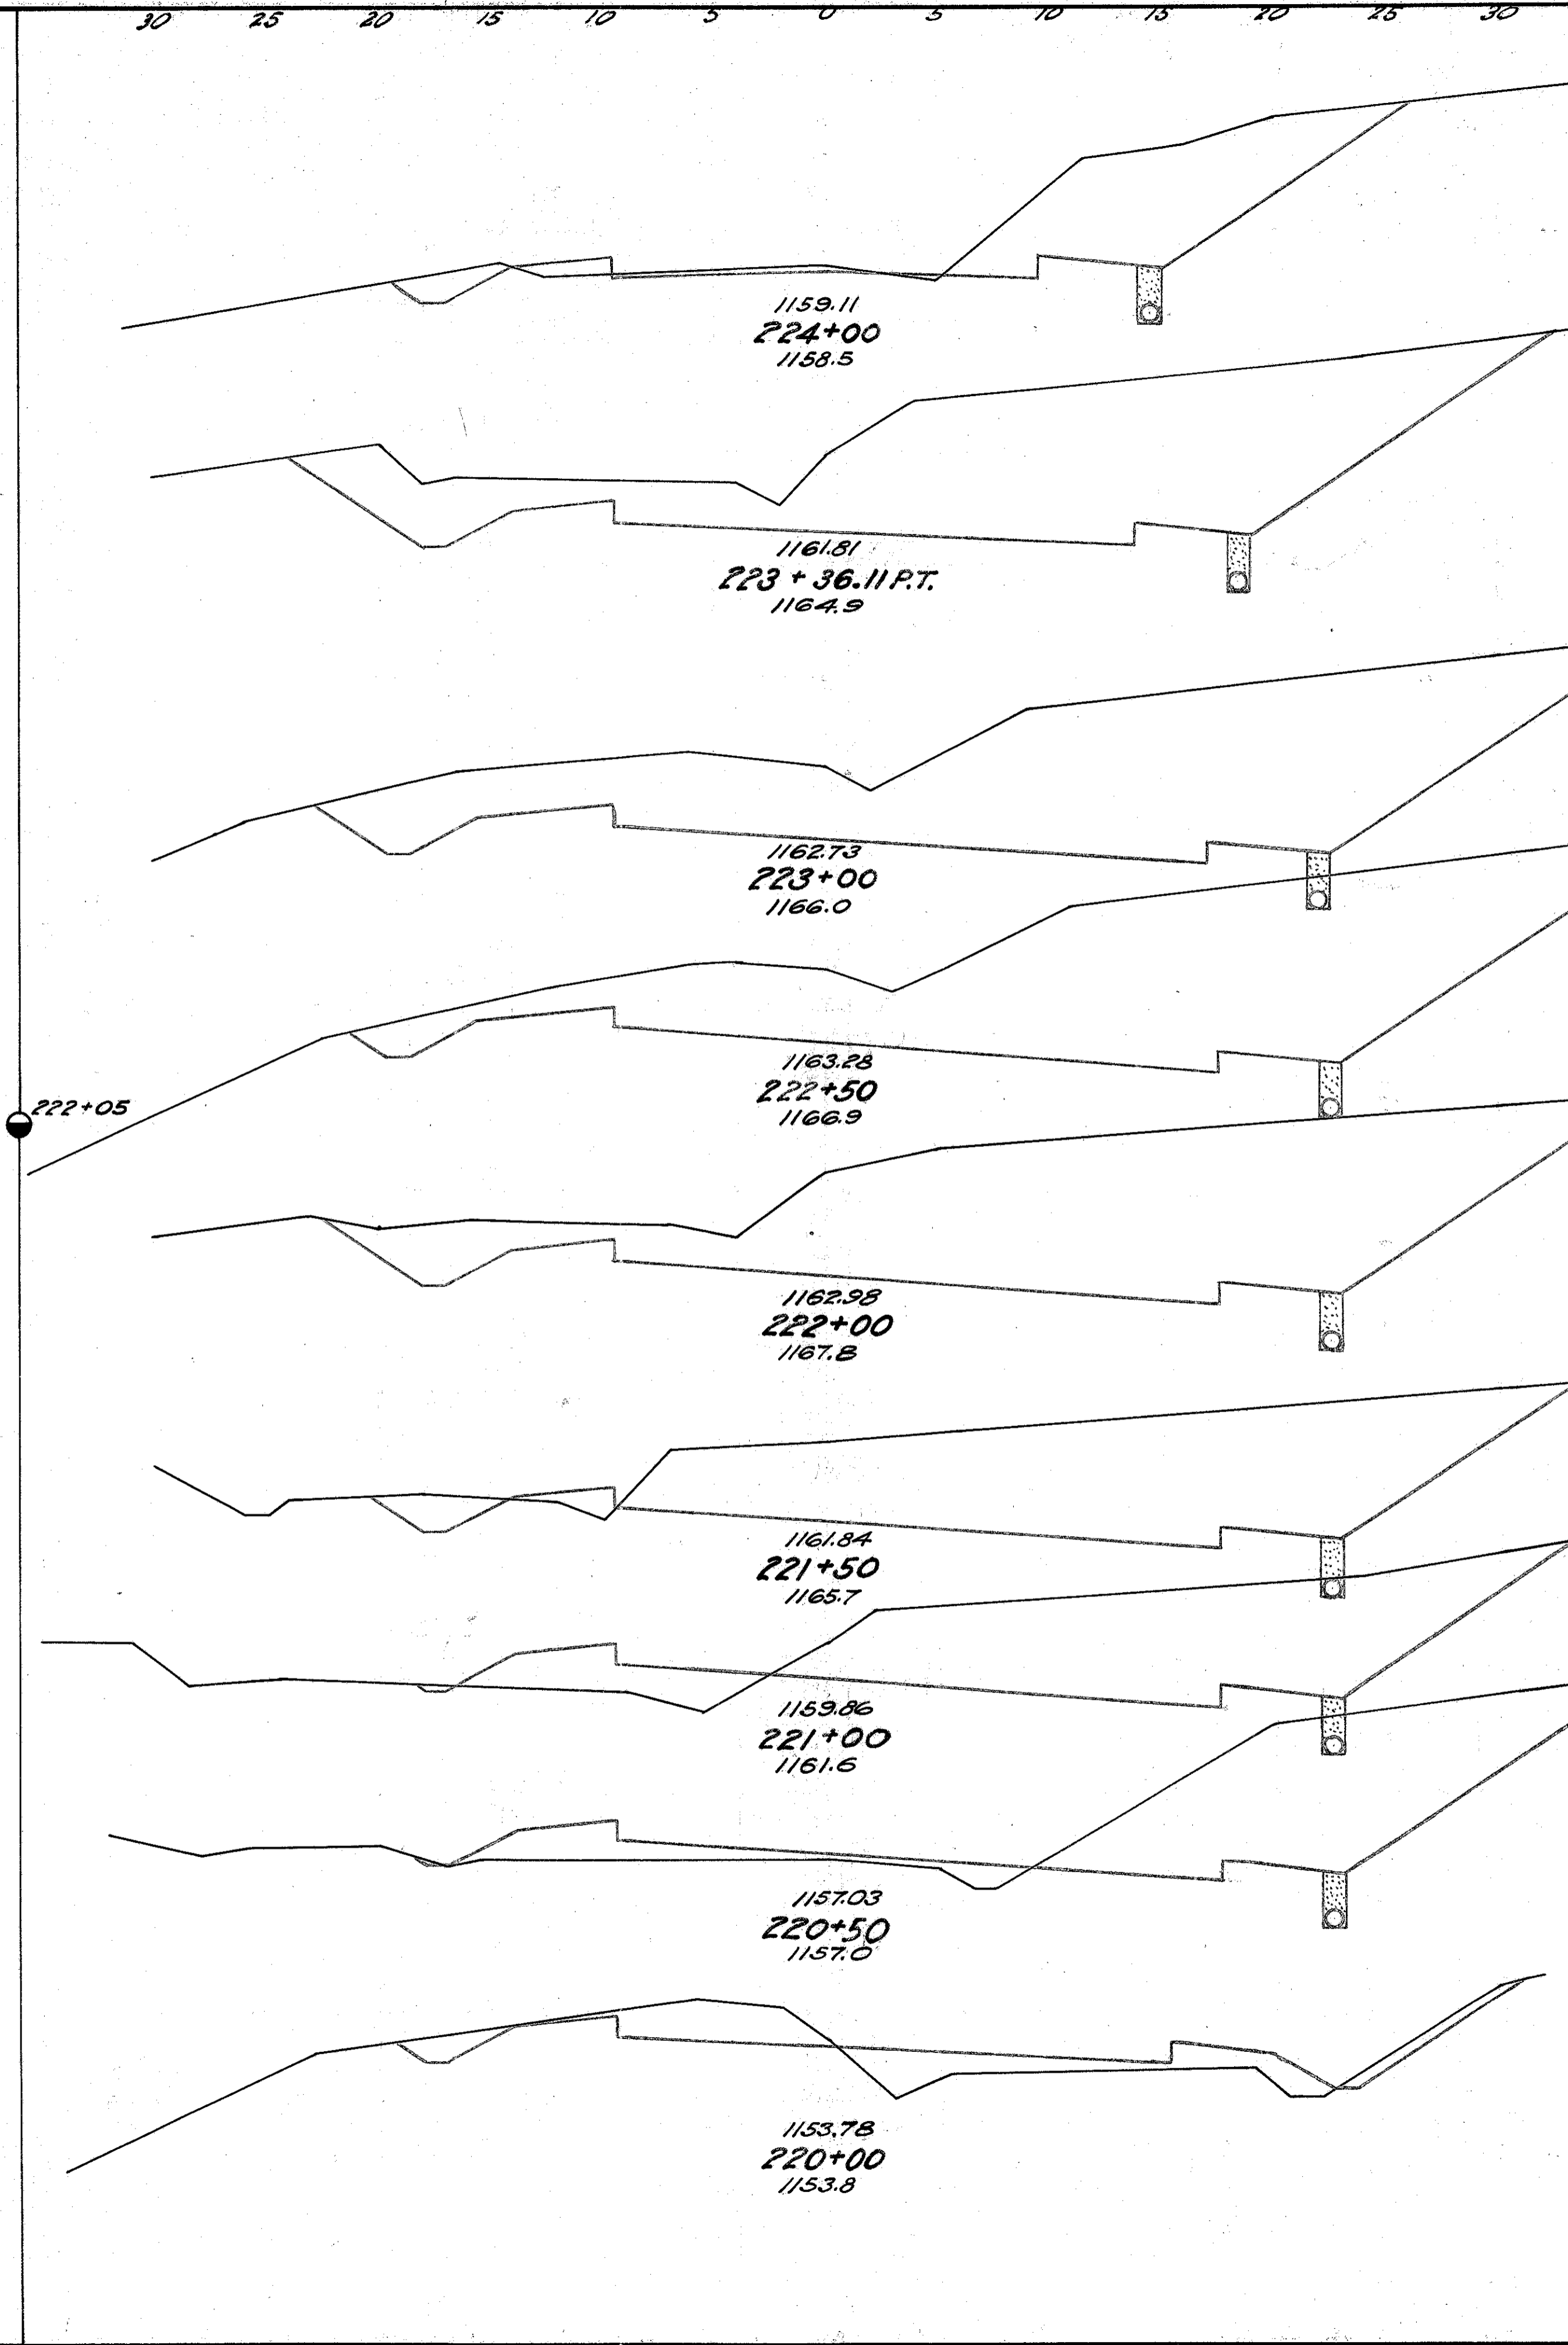

End Area	Cu. Yds.	End Area	Cu. Yds.
Cut	Fill	Cut	Fill
	265		0
	191		0
	265		0
	95		1
	88		110
	0		118
	0		374
	0		286
	0		577
	0		337
	0		594
	0		304
	0		391
	0		119

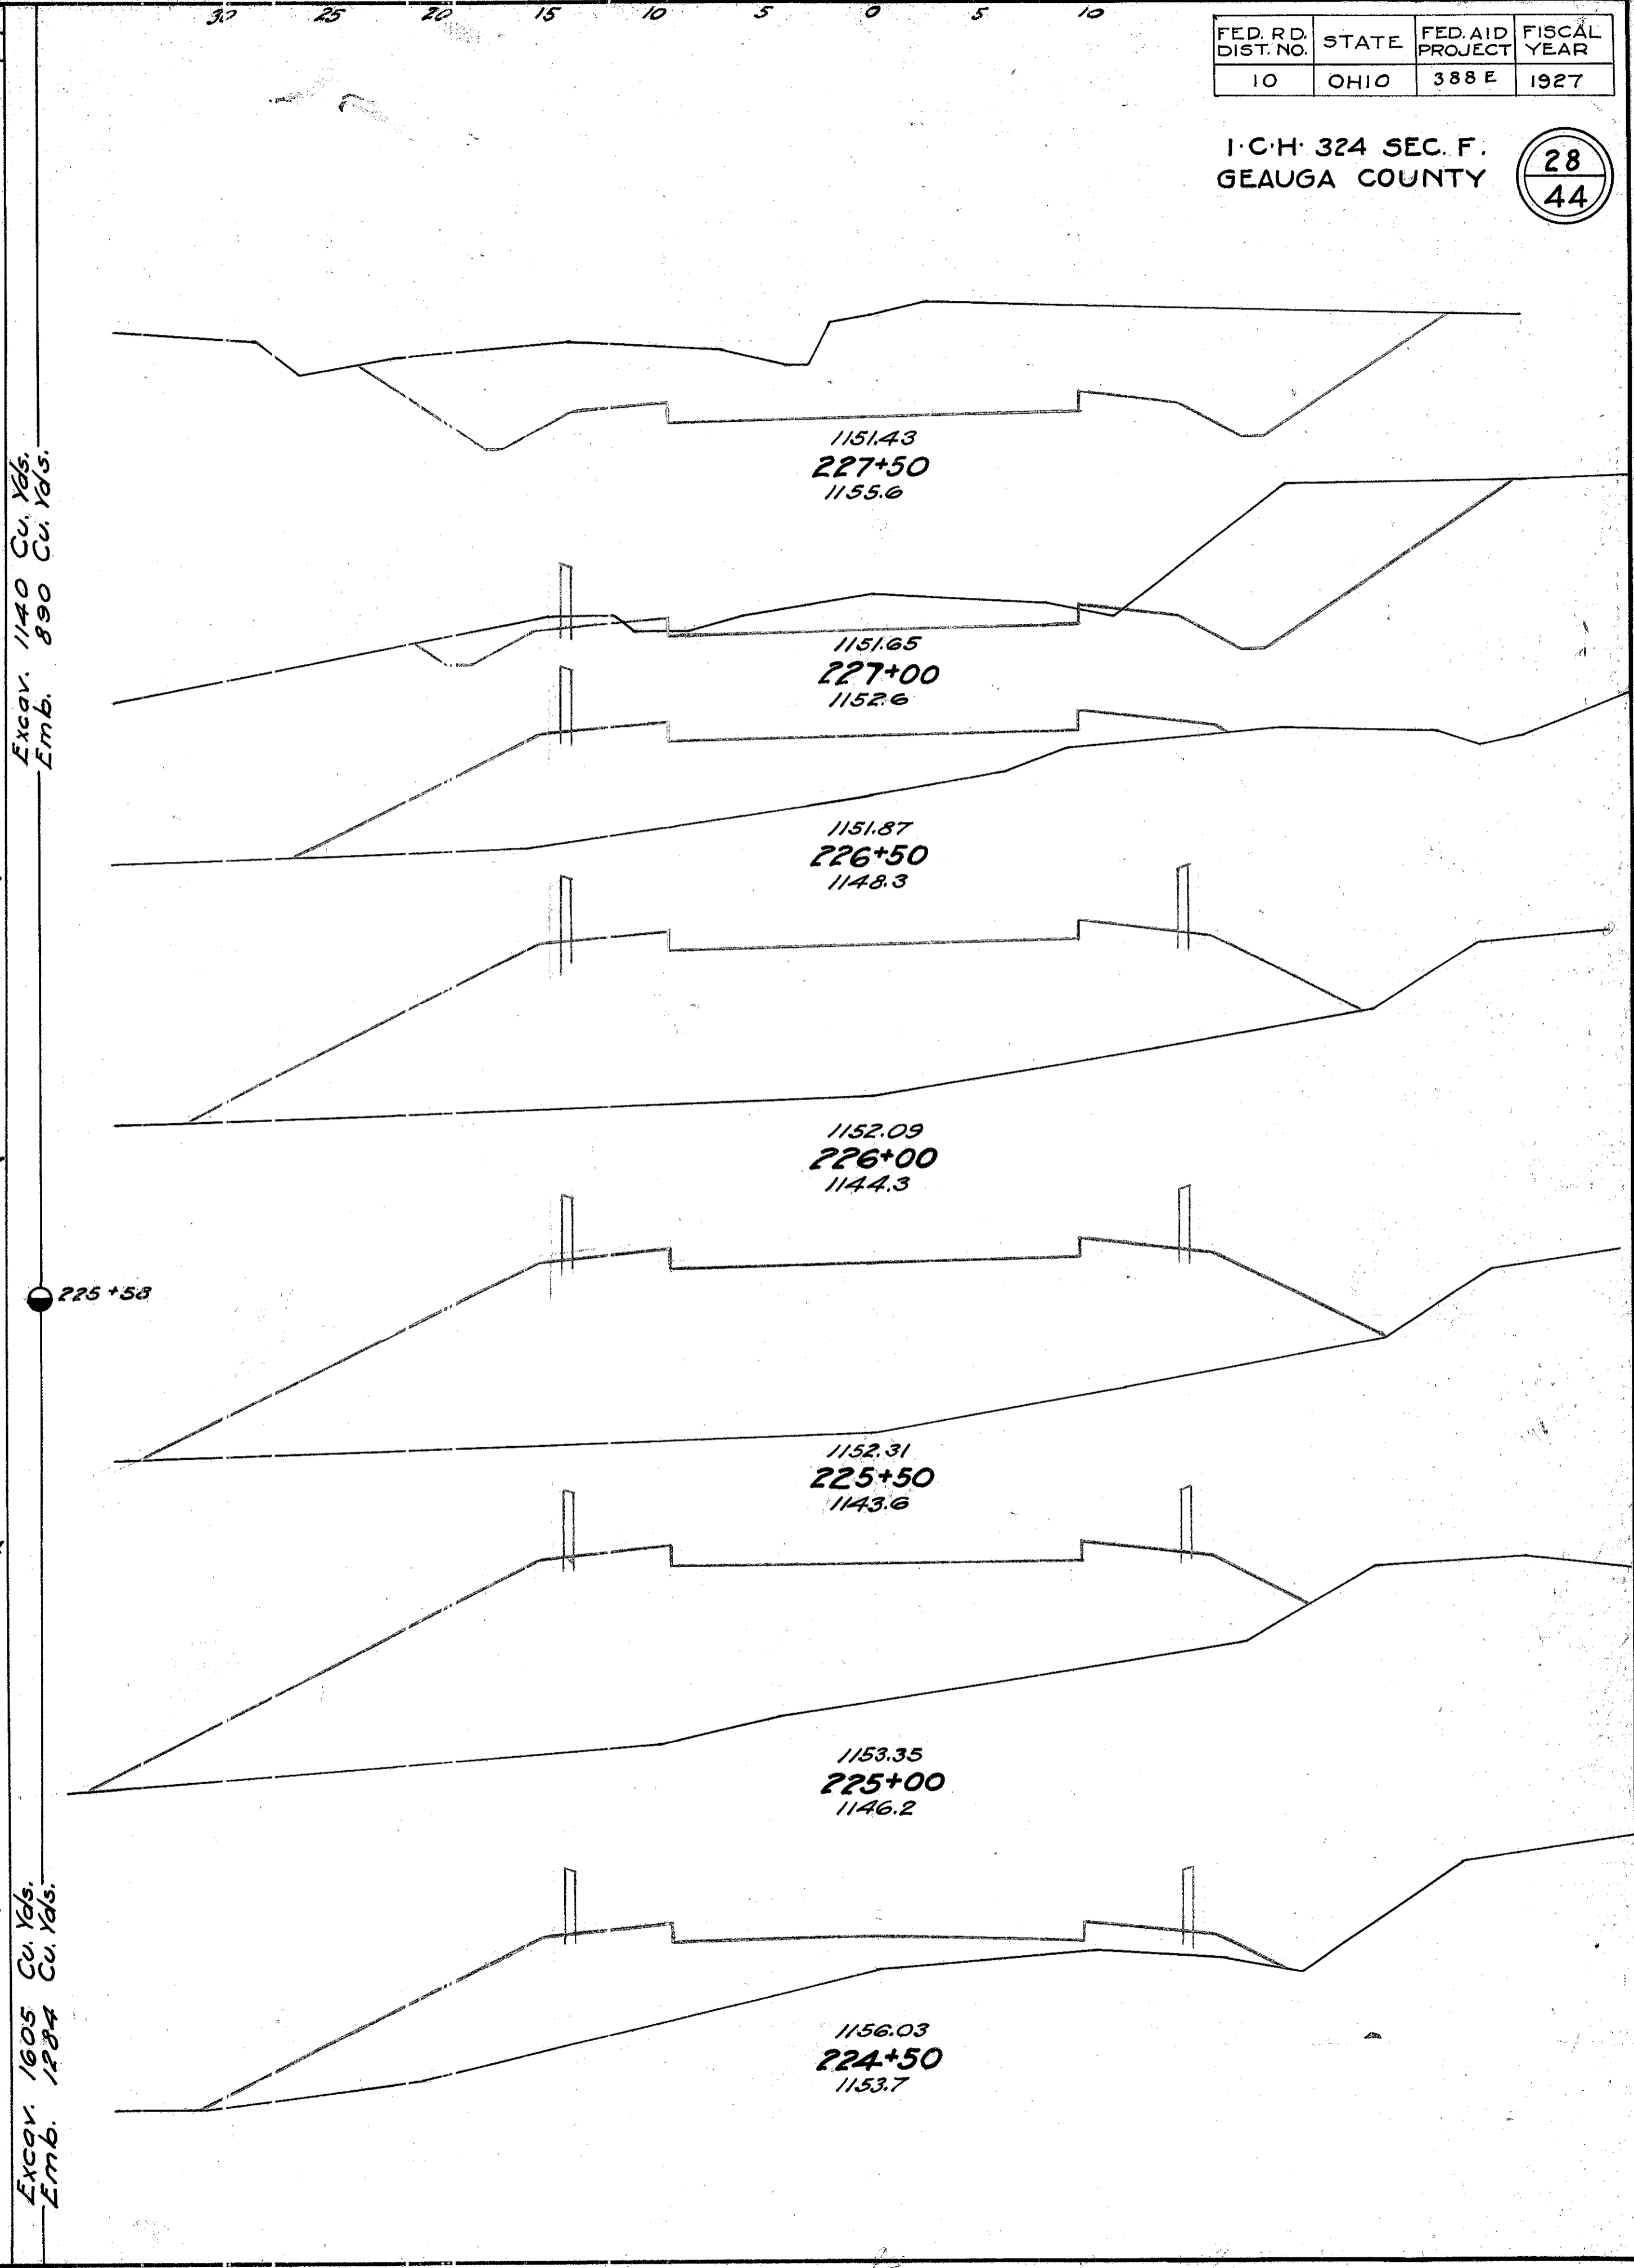

FED. RD. DIST. NO.	STATE	FED. AID PROJECT	FISCAL YEAR
10	OHIO	388 E	1927

1" CH 324 SEC. F. GEauga COUNTY

28
44

Excav. 1140 Cu. Yds.
 Emb. 890 Cu. Yds.

Excav. 1605 Cu. Yds.
 Emb. 1284 Cu. Yds.