
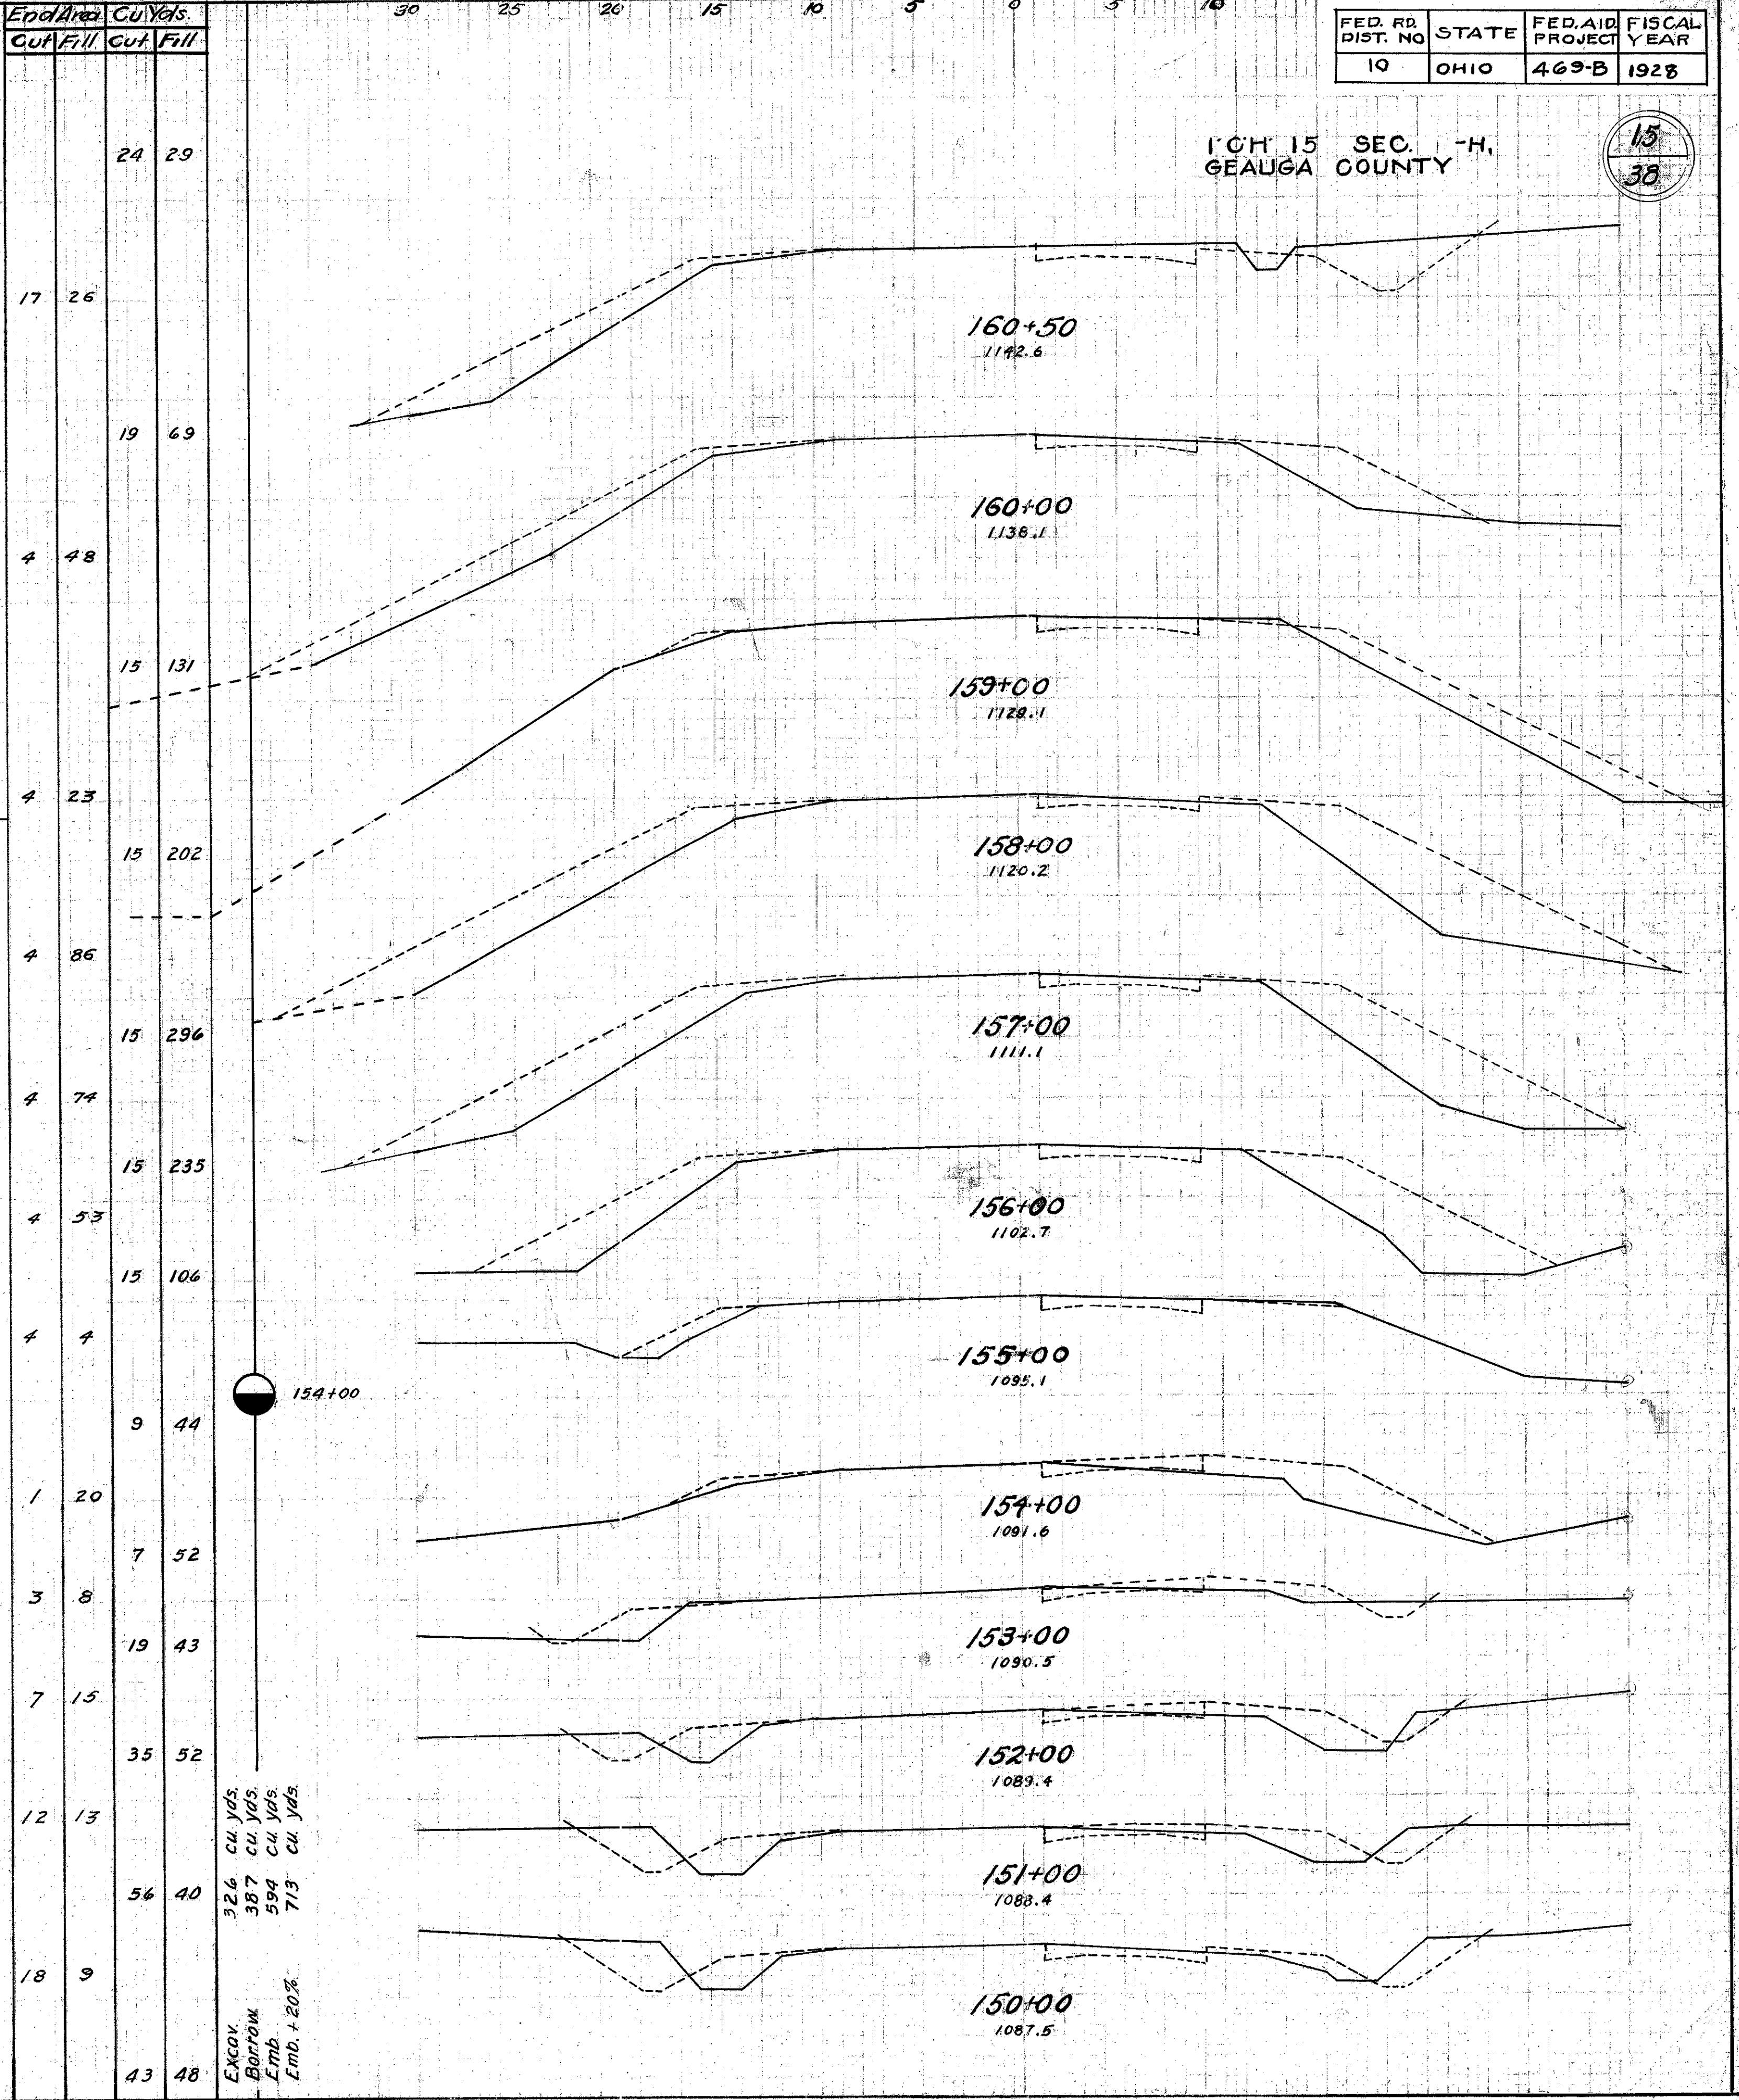


FED. RD. DIST. NO.	STATE	FED. AID PROJECT	FISCAL YEAR
10	OHIO	469-B	1928

100' H. 15 SEC. -H,  
GEAUGA COUNTY

15  
30

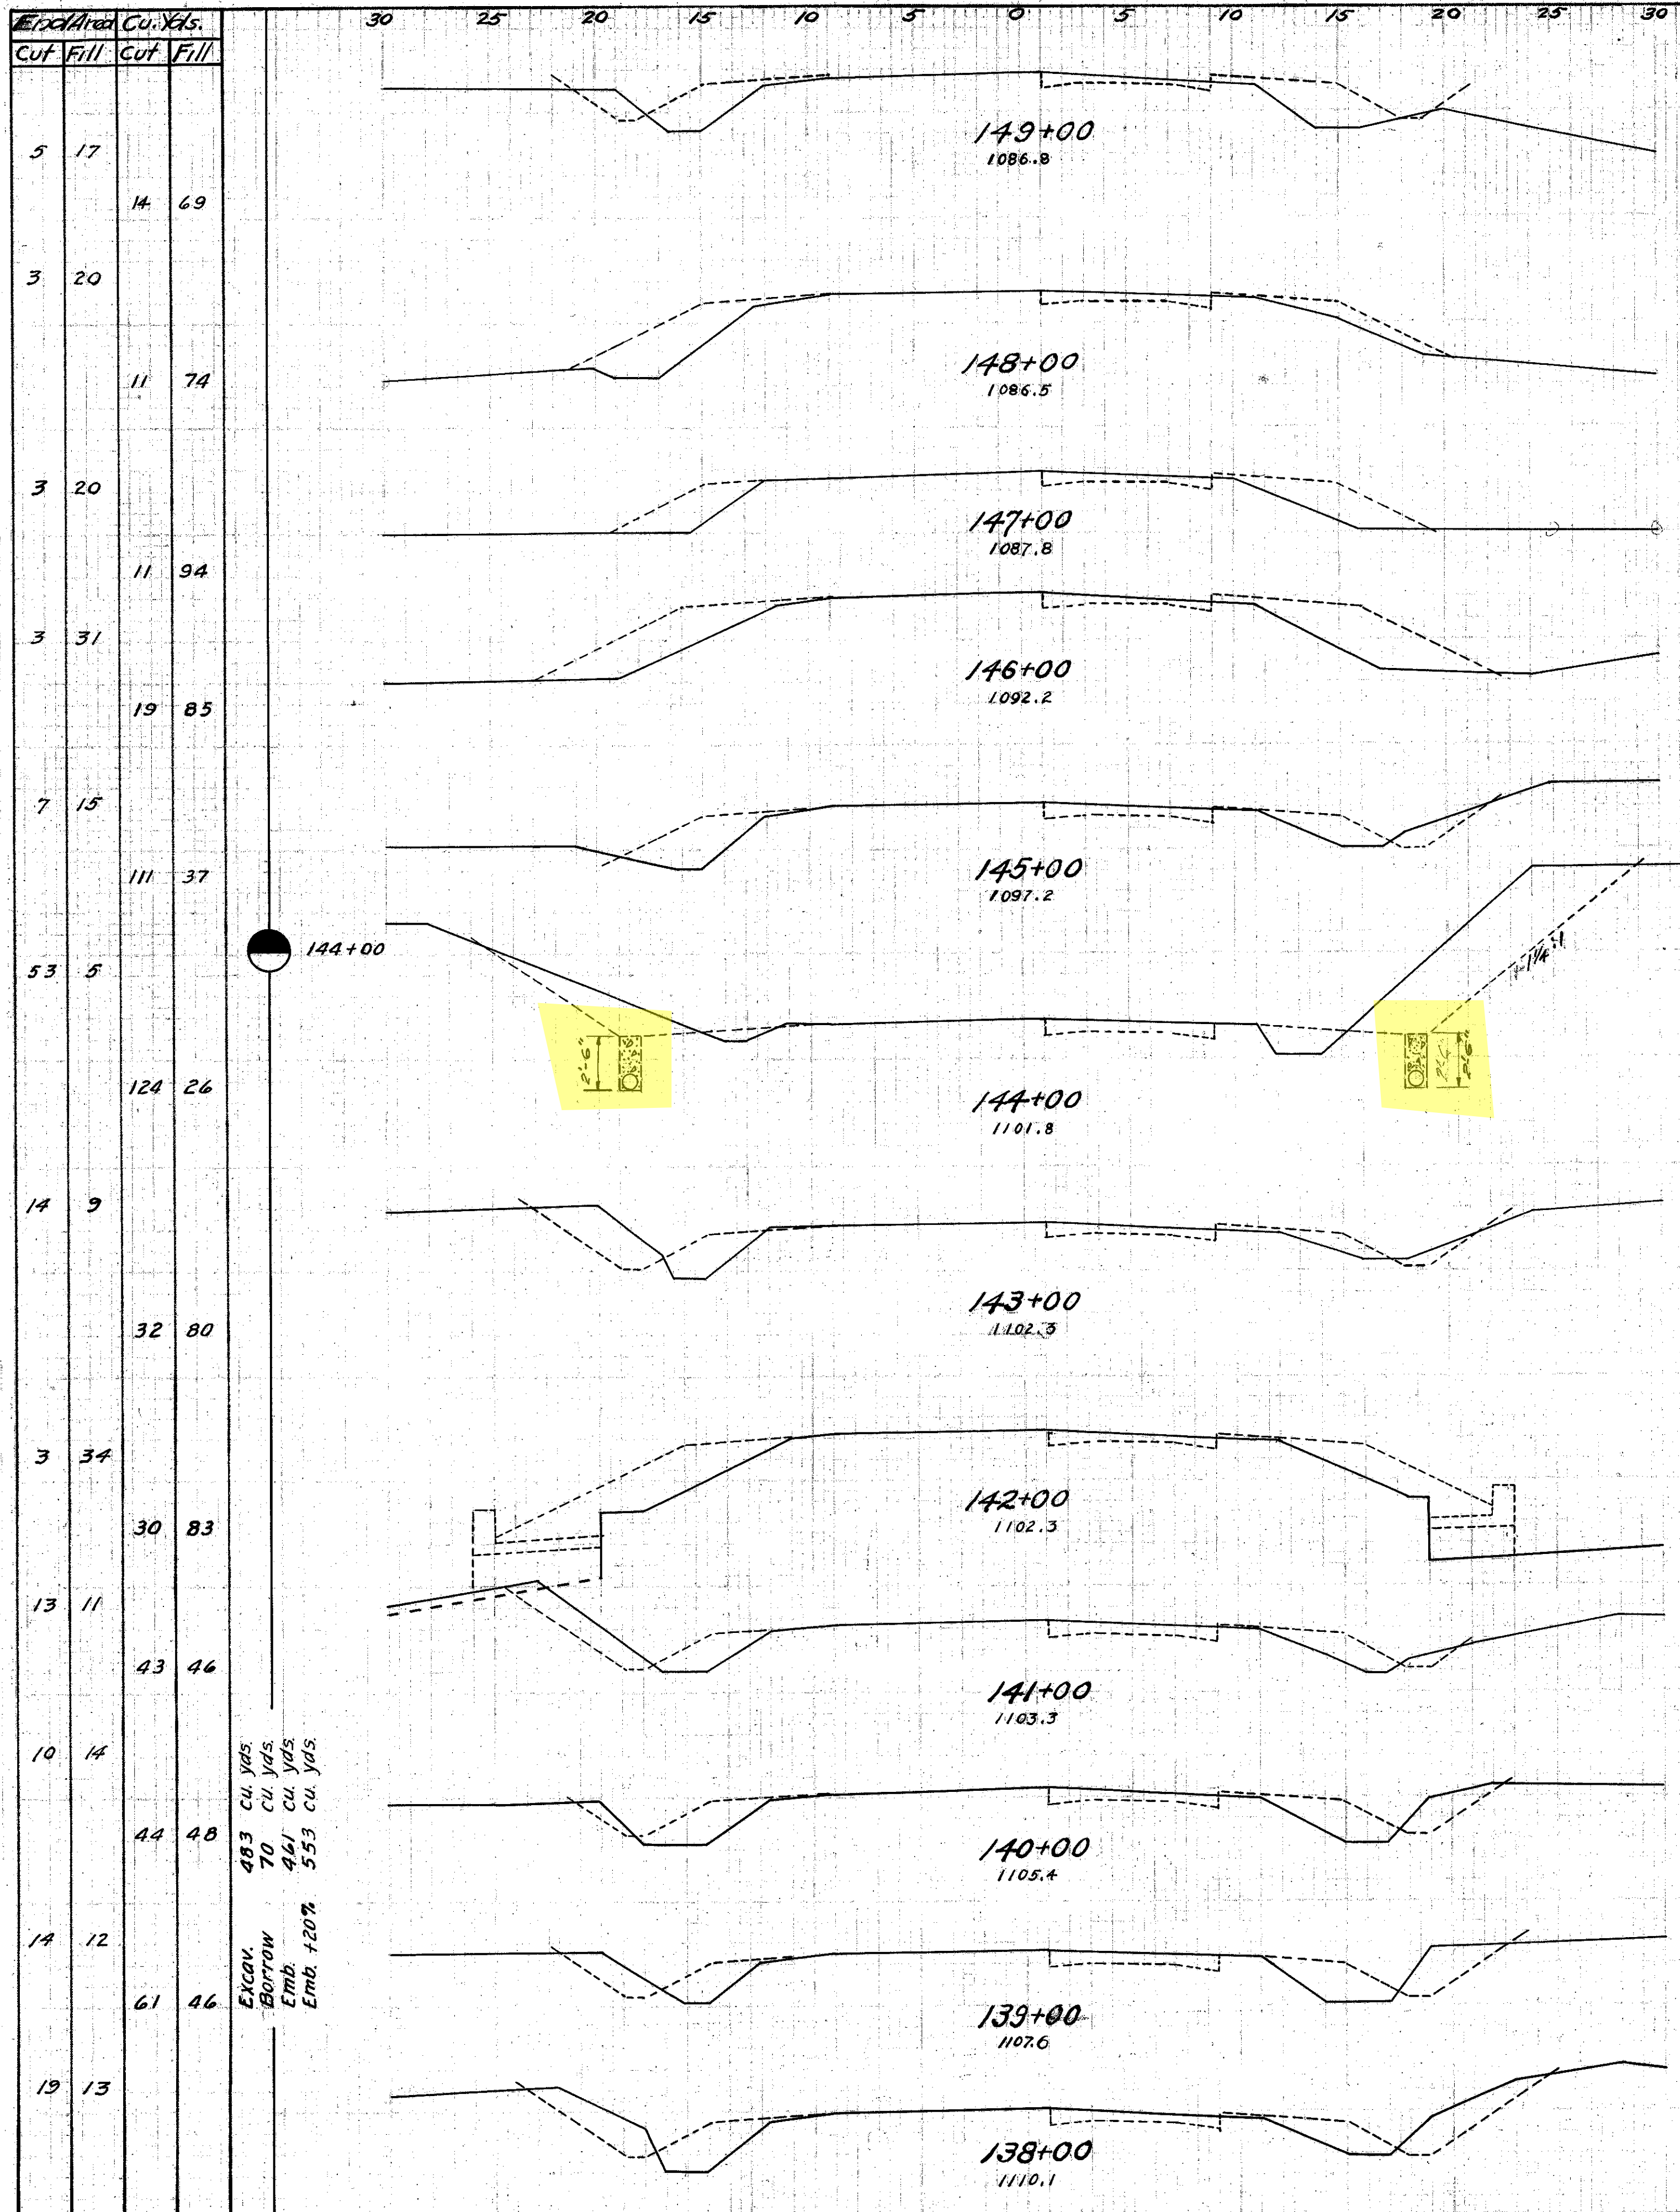

Excav. 483 cu. yds.  
Borrow 70 cu. yds.  
Emb. 441 cu. yds.  
Emb. +20% 553 cu. yds.

Excav. 326 cu. yds.  
Borrow 387 cu. yds.  
Emb. 594 cu. yds.  
Emb. +20% 715 cu. yds.