


End Area		Cu. Yds.	
Cut	Fill	Cut	Fill
19	12	59	32
		100	32
35	5	137	19
39	5	139	28
36	10	122	35
30	9	80	35
13	10	33	46
5	15	20	80
6	28	20	85
5	18	33	48
13	8	43	28
10	7	35	22
9	5		

Excav  
Borrow  
Emb  
Emb + 20%


948 cu yds  
974 cu yds  
1602 cu yds  
1922 cu yds

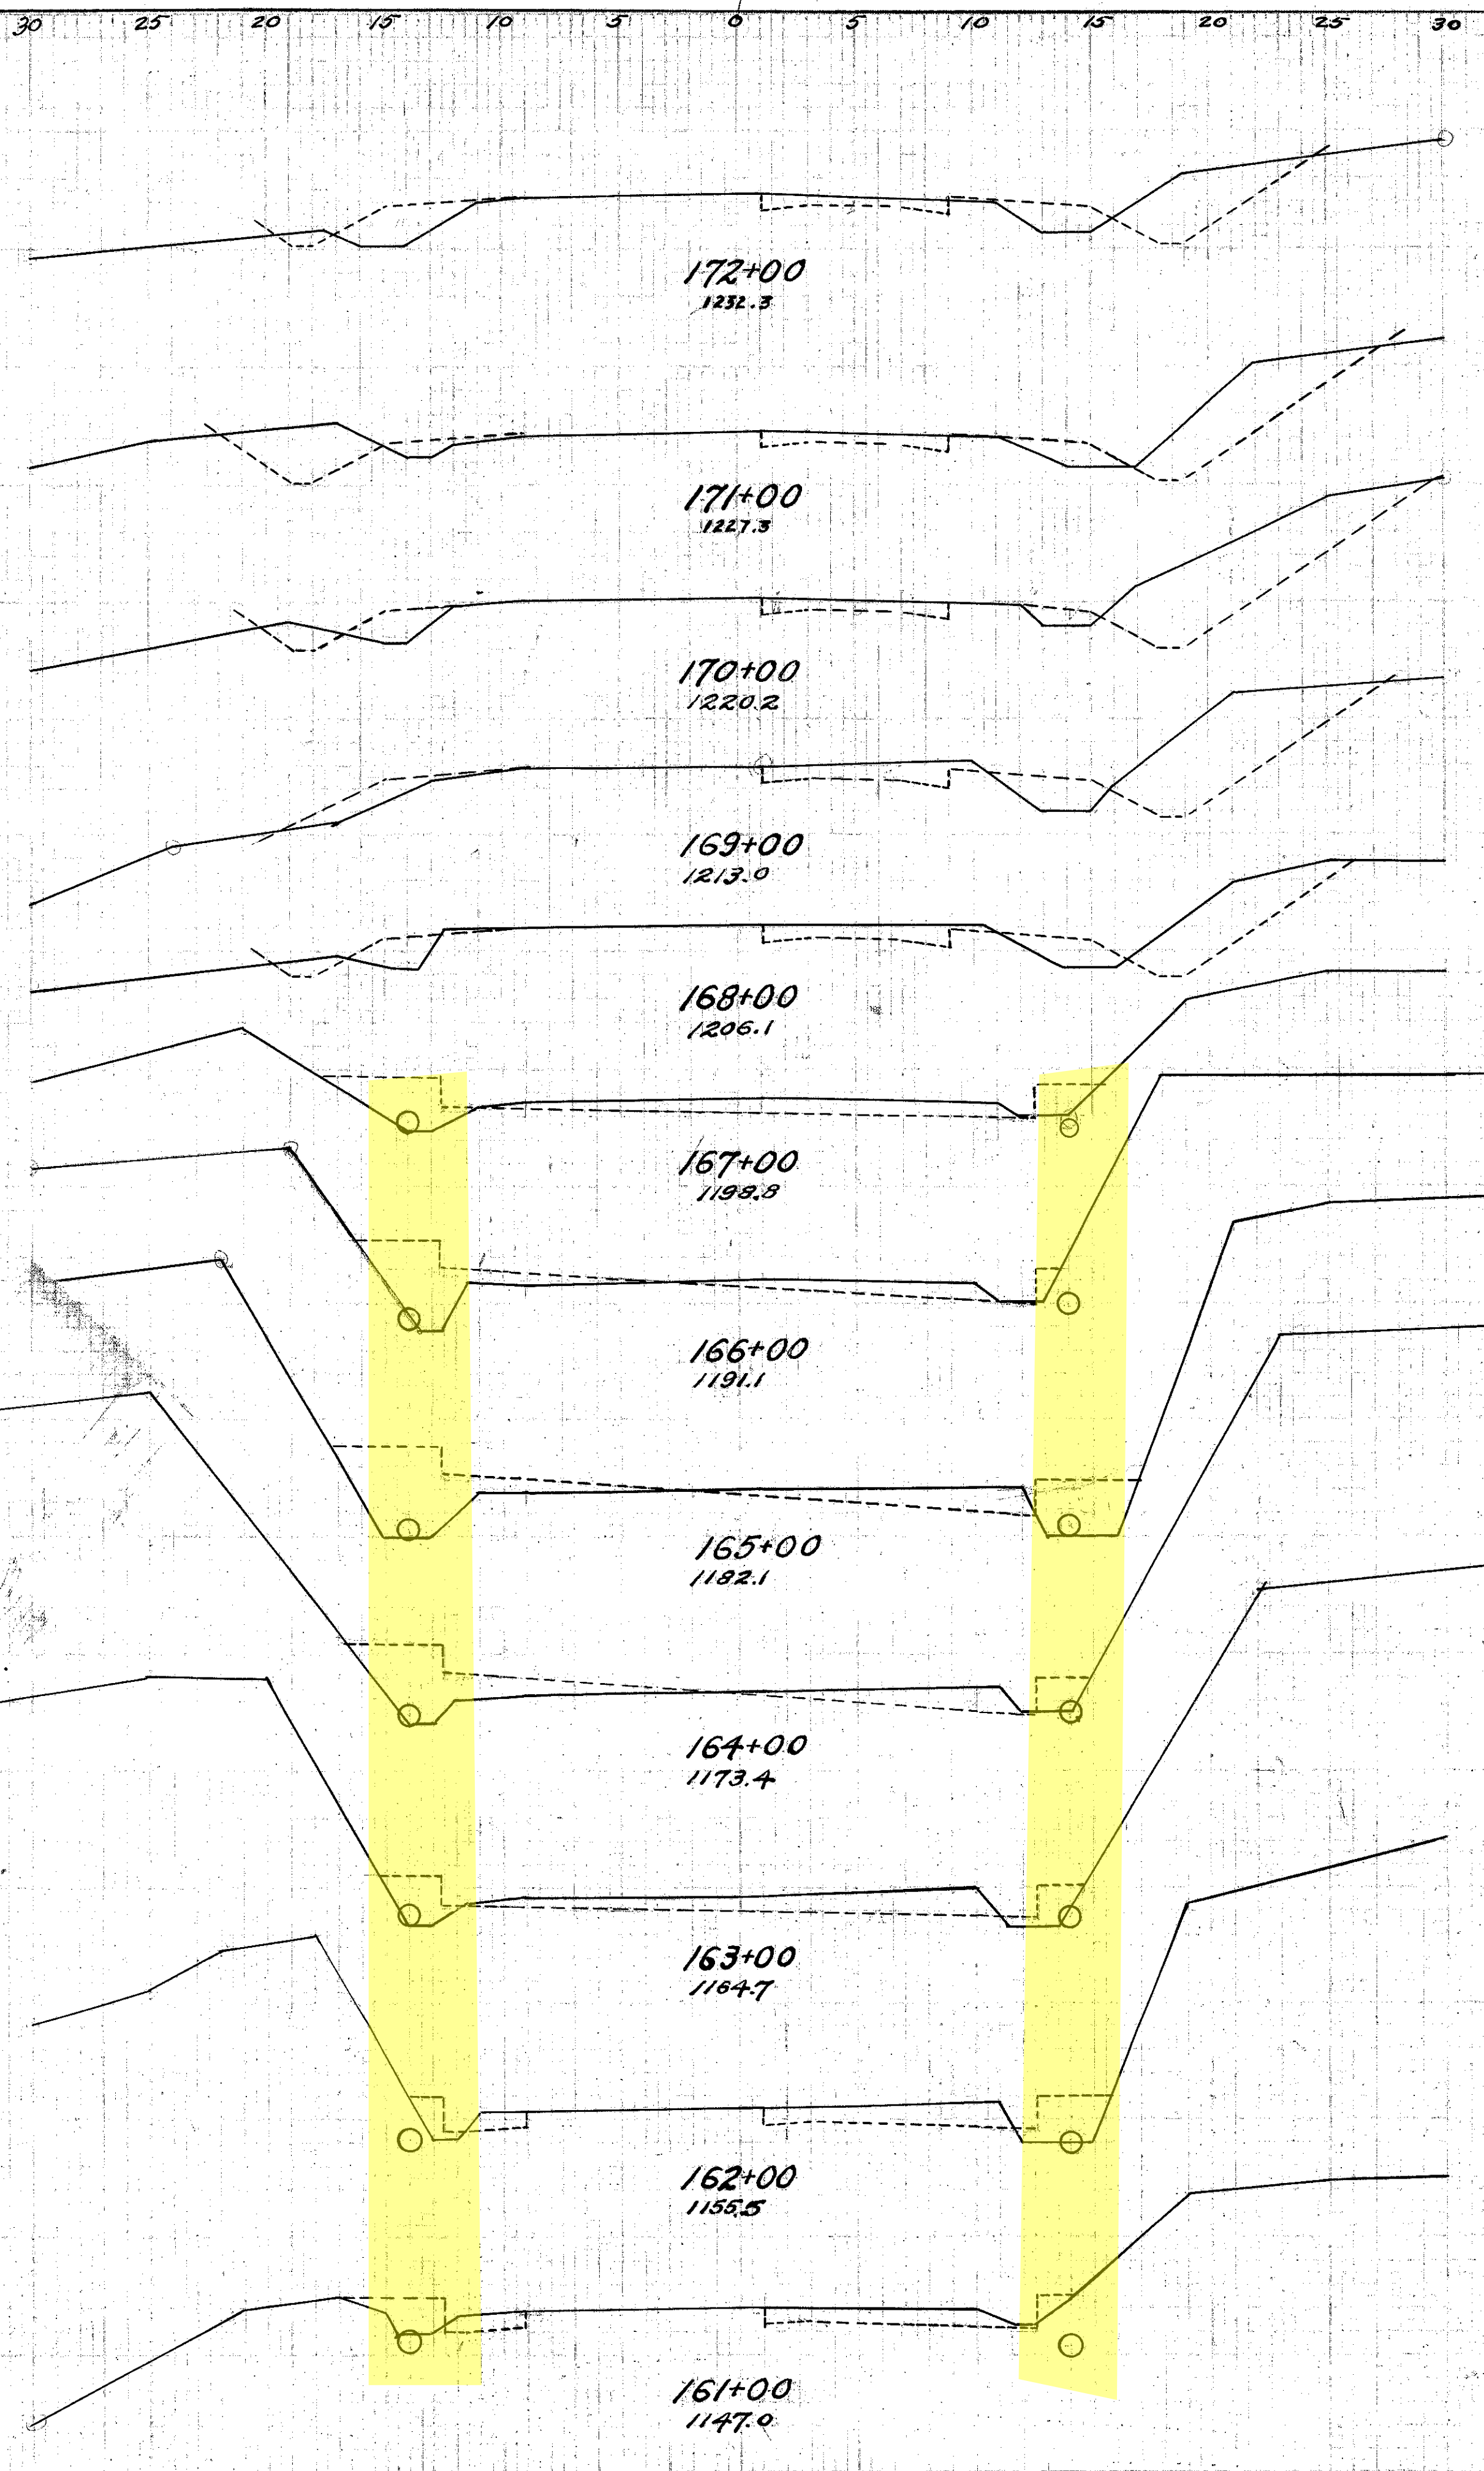

End Area		Cu. Yds.	
Cut	Fill	Cut	Fill
13	74		
6	11		
26	11		
18	15		
21	14		
12	16		
21	12		
26	6		
29	7		
28	8		
33	5		
74	30		
7	11		
37	30		
13	5		

Excav  
Emb  
Emb + 20%  
Waste

907 cu yds  
635 cu yds  
762 cu yds  
145 cu yds

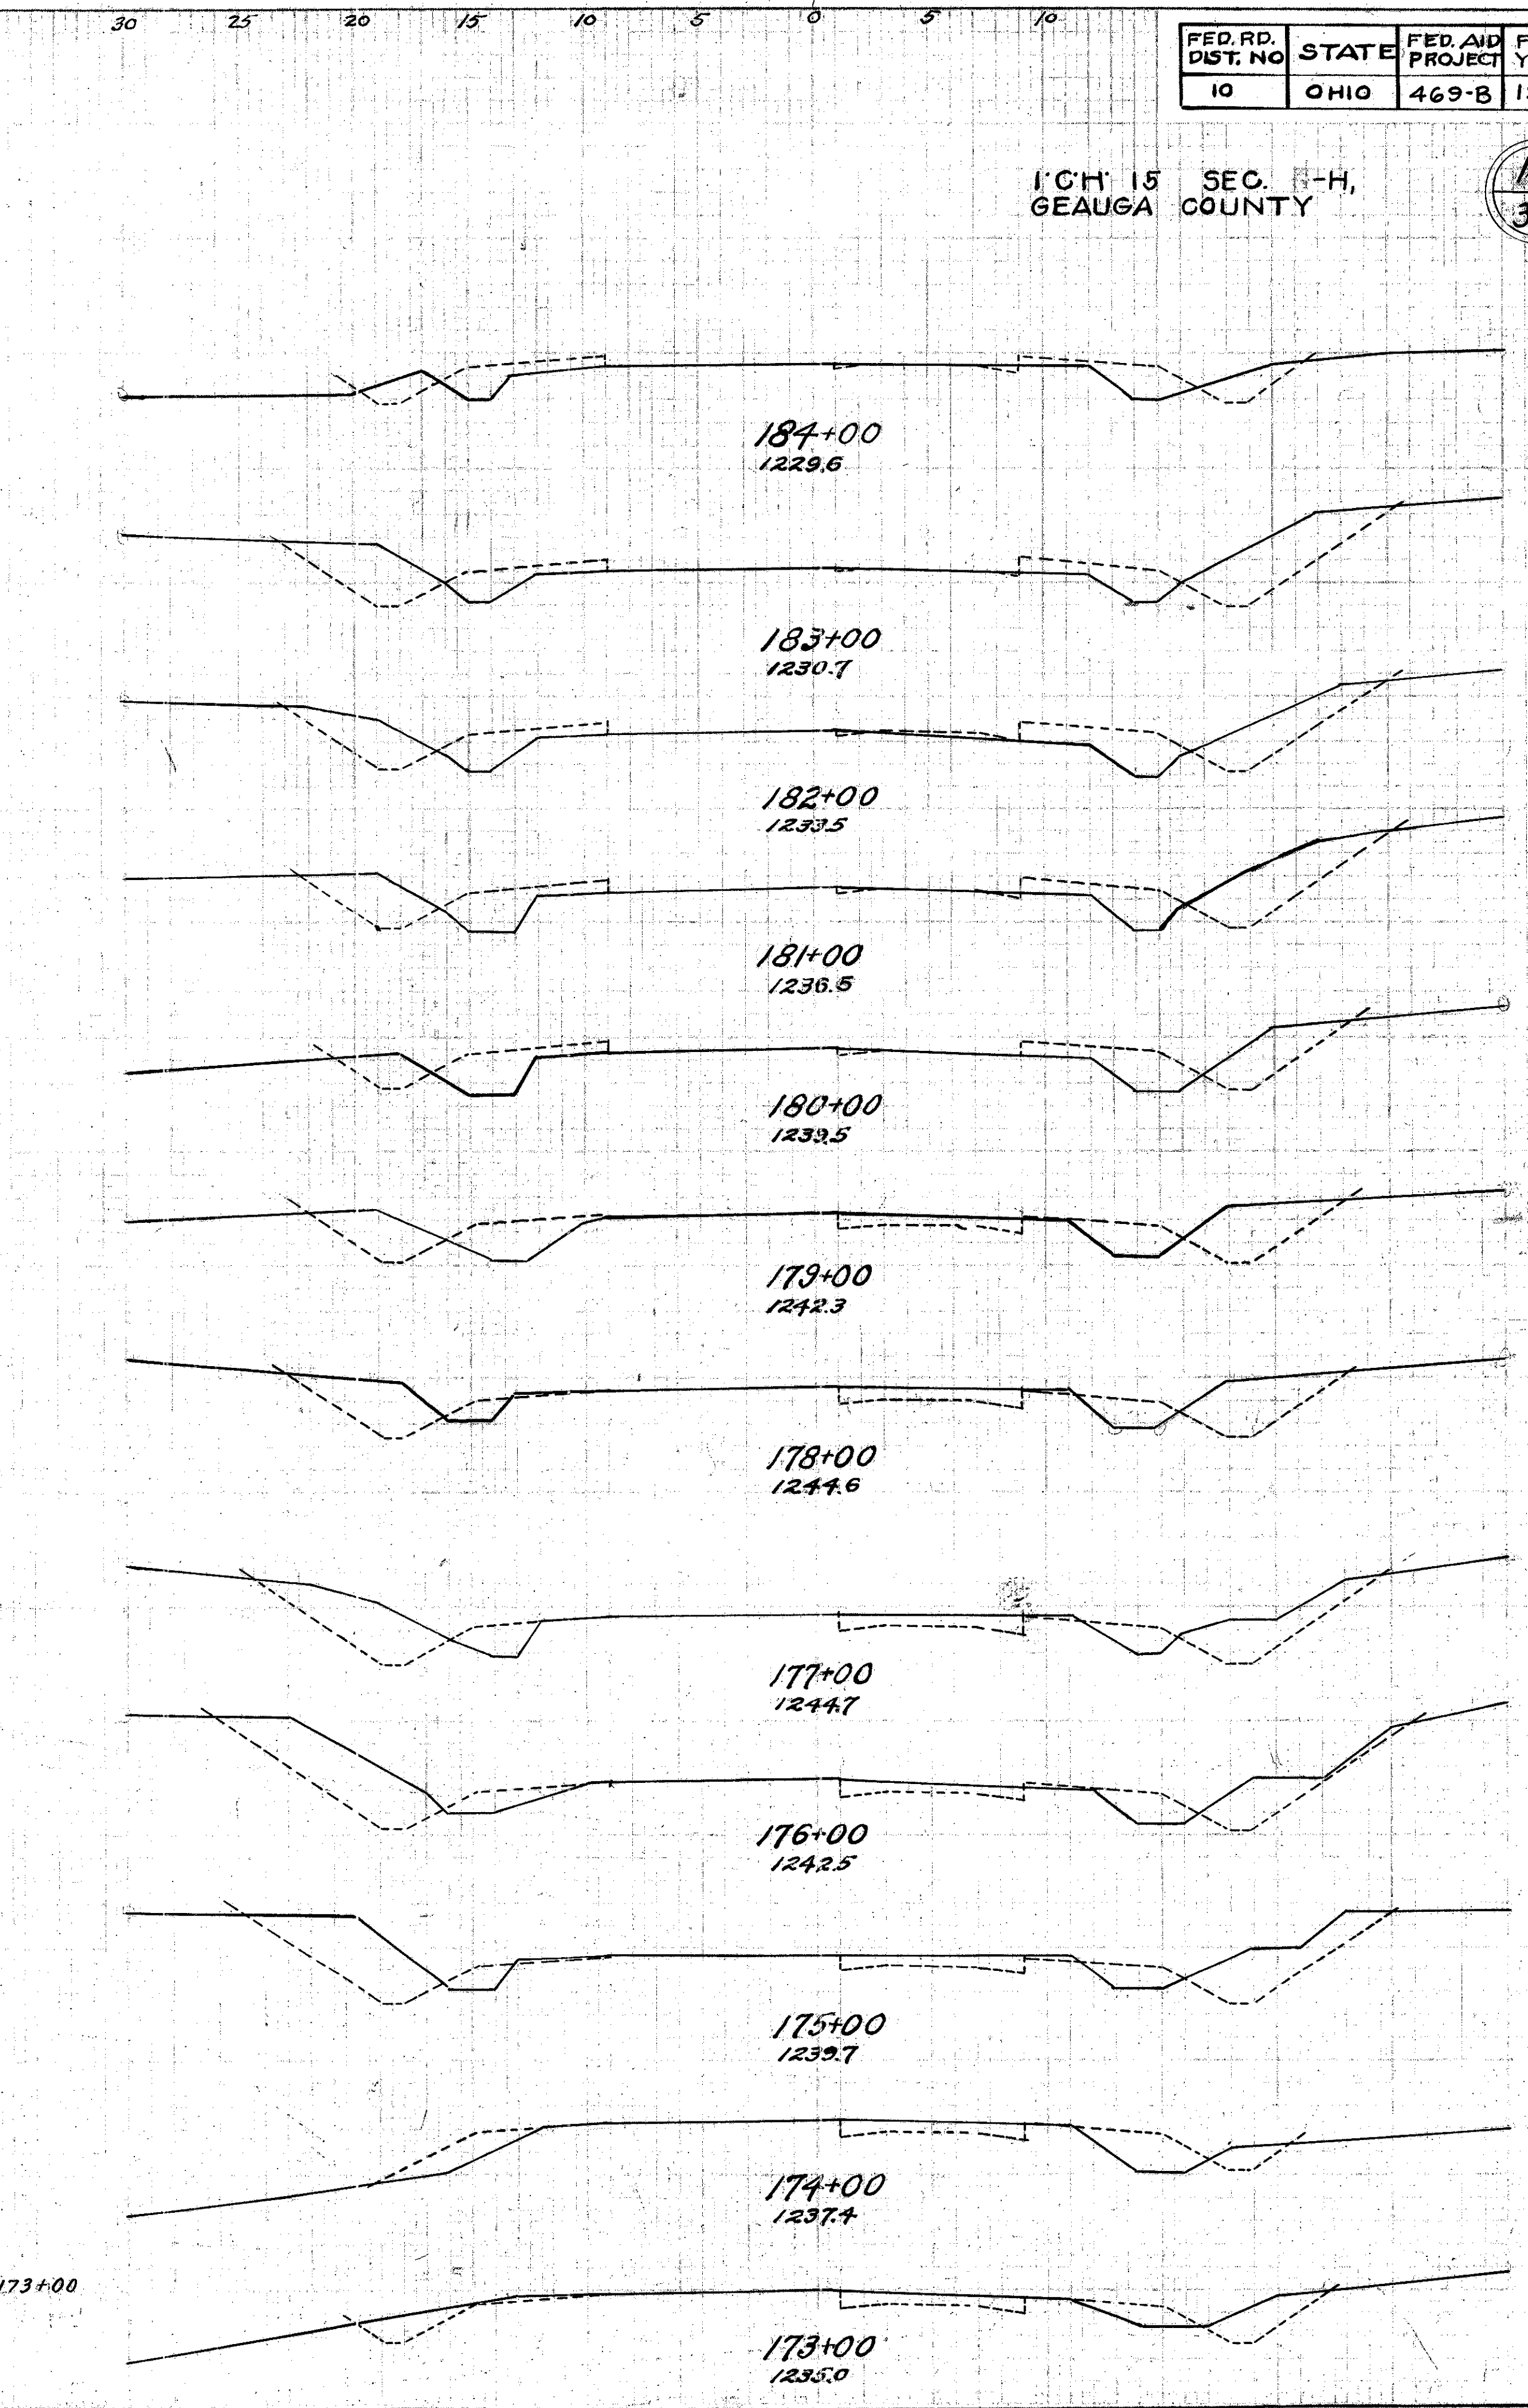

FED. RD. DIST. NO.	STATE	FED. AID PROJECT	FISCAL YEAR
10	OHIO	469-B	1925

1" CH 15 SEC. H, GEAUGA COUNTY

16  
30