


Excav. 855 cu yds.
Emb. +20% 712 cu yds.
Borrow 855 cu yds.

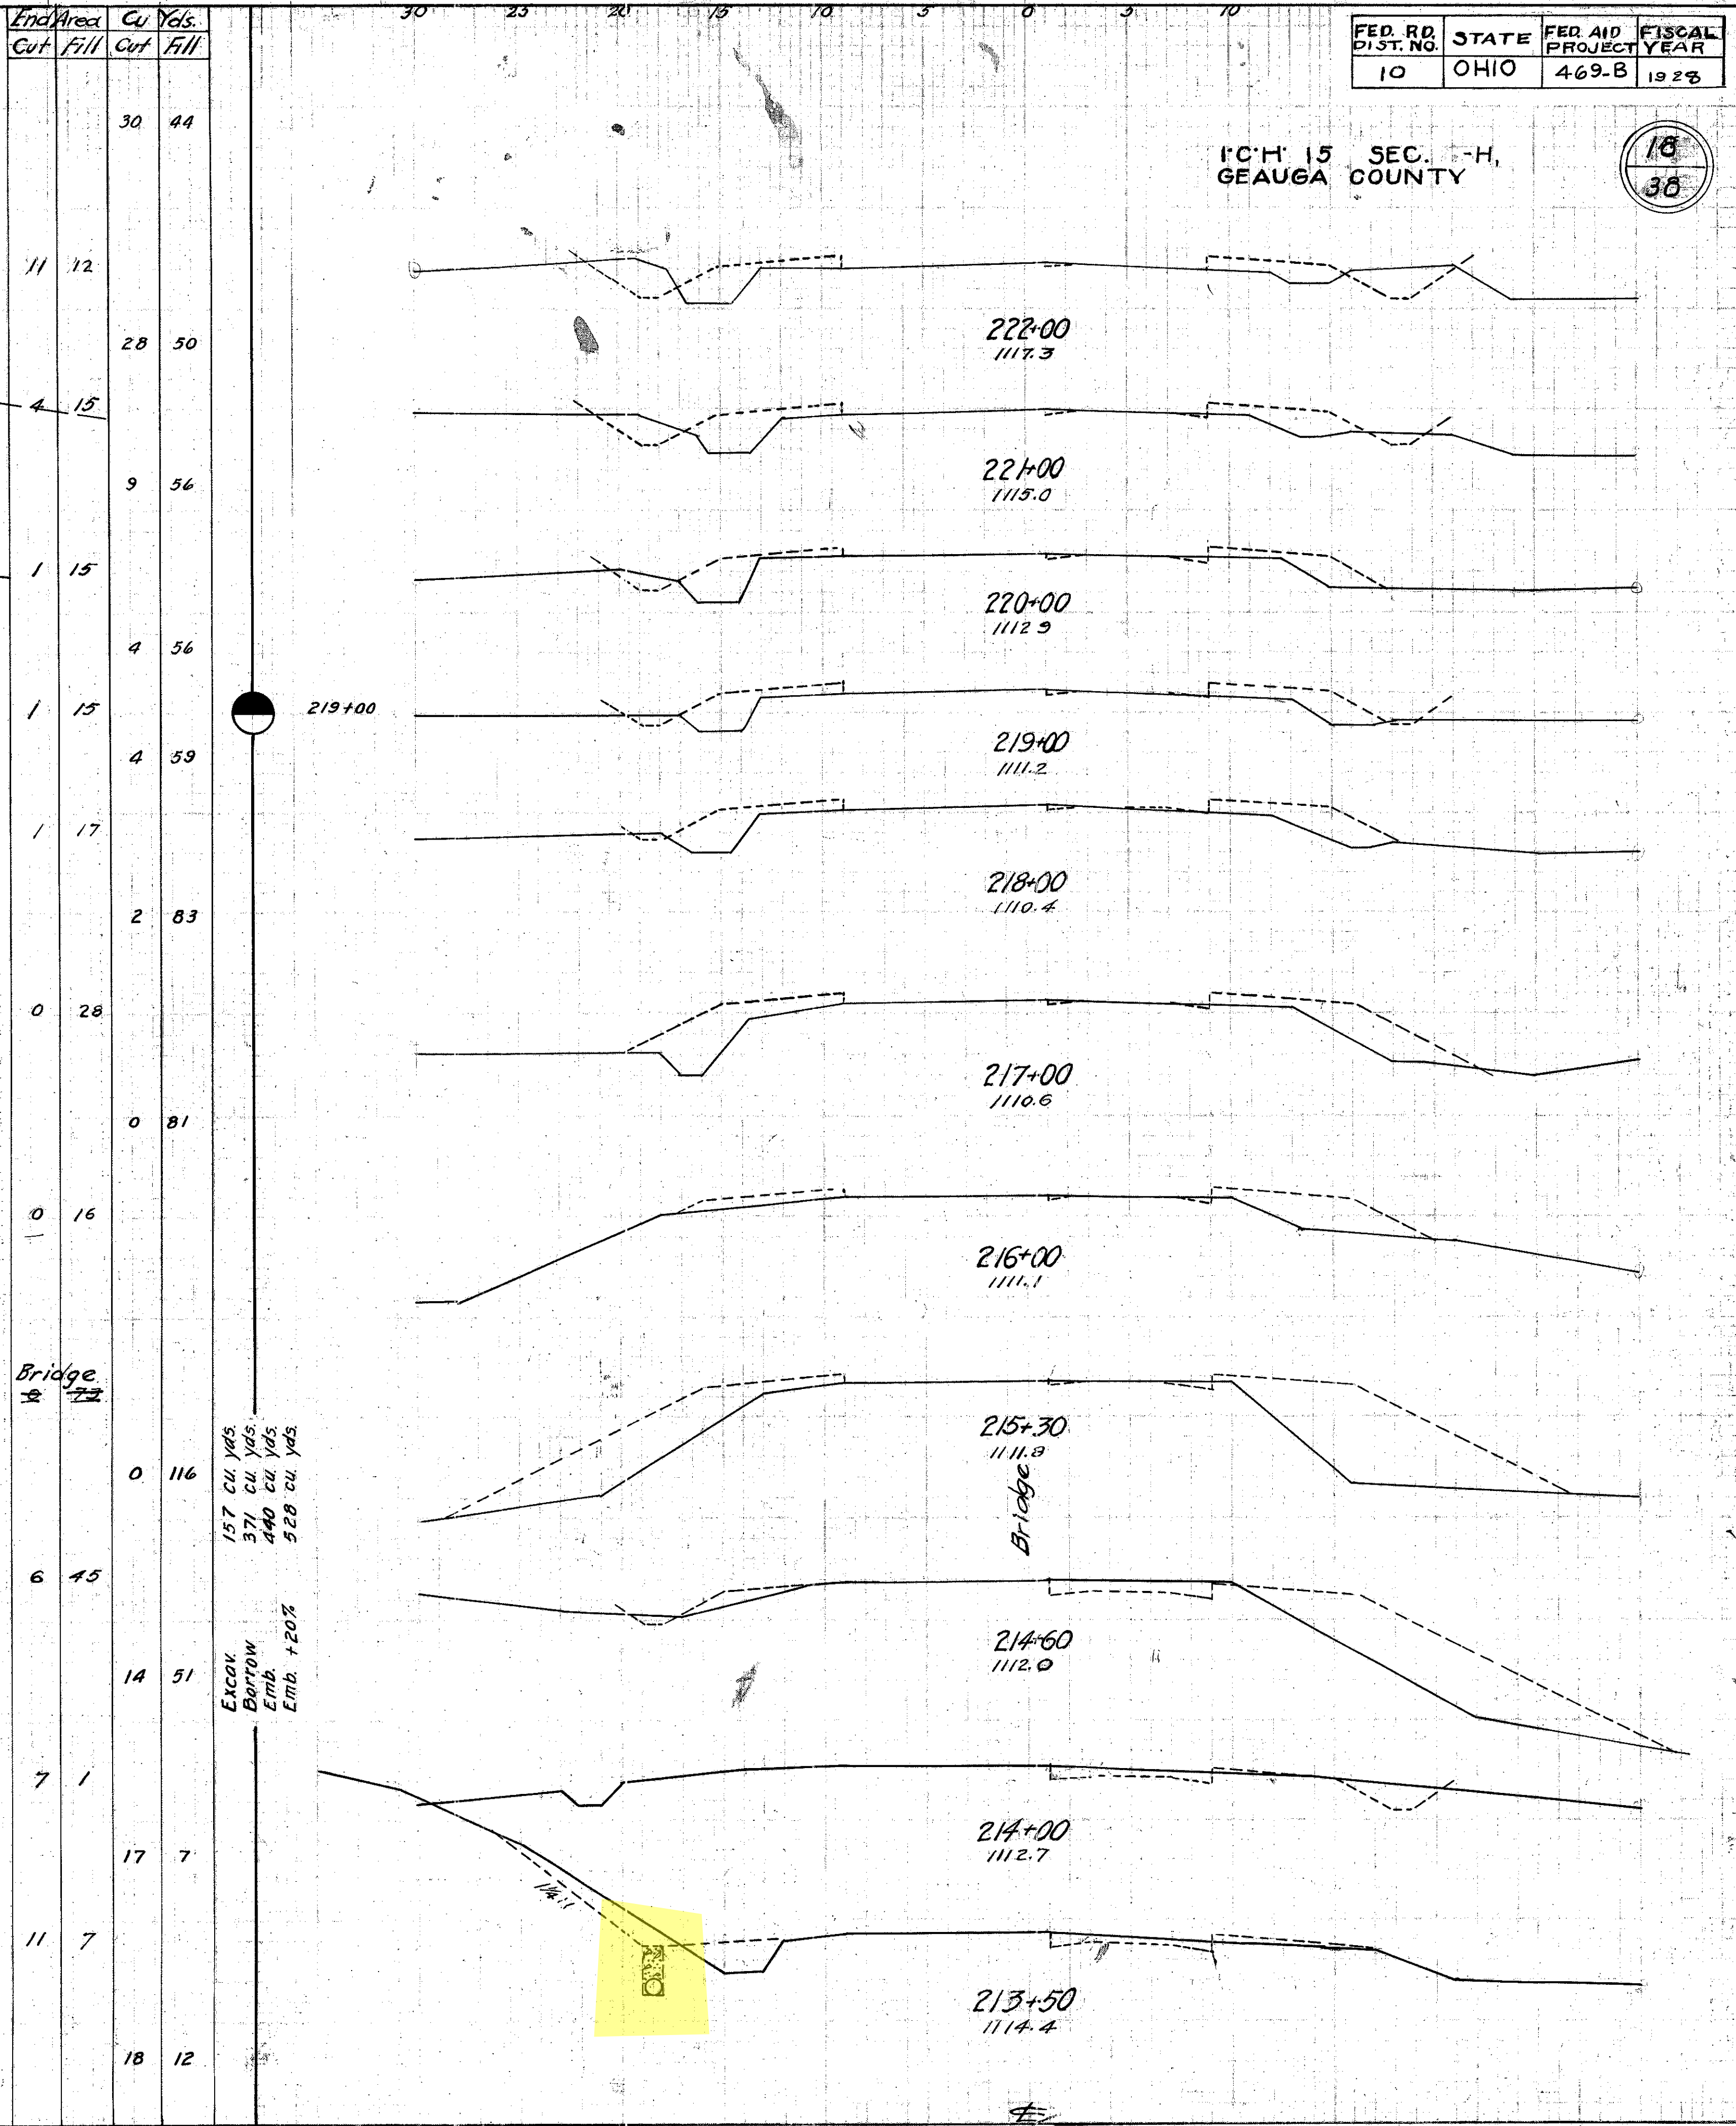

Excav. 157 cu yds.
Borrow 371 cu yds.
Emb. +20% 440 cu yds.
858 cu yds.

FED. RD. DIST. NO.	STATE	FED. AID PROJECT	FISCAL YEAR
10	OHIO	469-B	1928

10' M 15 SEC. -H,
GEAUGA COUNTY

18
30