


Exp. Area Cu. Yds.
Cut Fill Cut Fill

6	12		
		26	43
8	11		
		33	33
10	7		
		50	20
17	4		
		69	7
20	0		
		56	13
10	7		
		43	32
13	10		
		59	52
19	18		
		65	61
16	15		
		52	59
12	17		
		41	54
10	12		
		54	37
19	8		
		70	35
19	11		

Excav. EMB +20% Waste
679 cu. yds.
427 cu. yds.
512 cu. yds.
167 cu. yds.

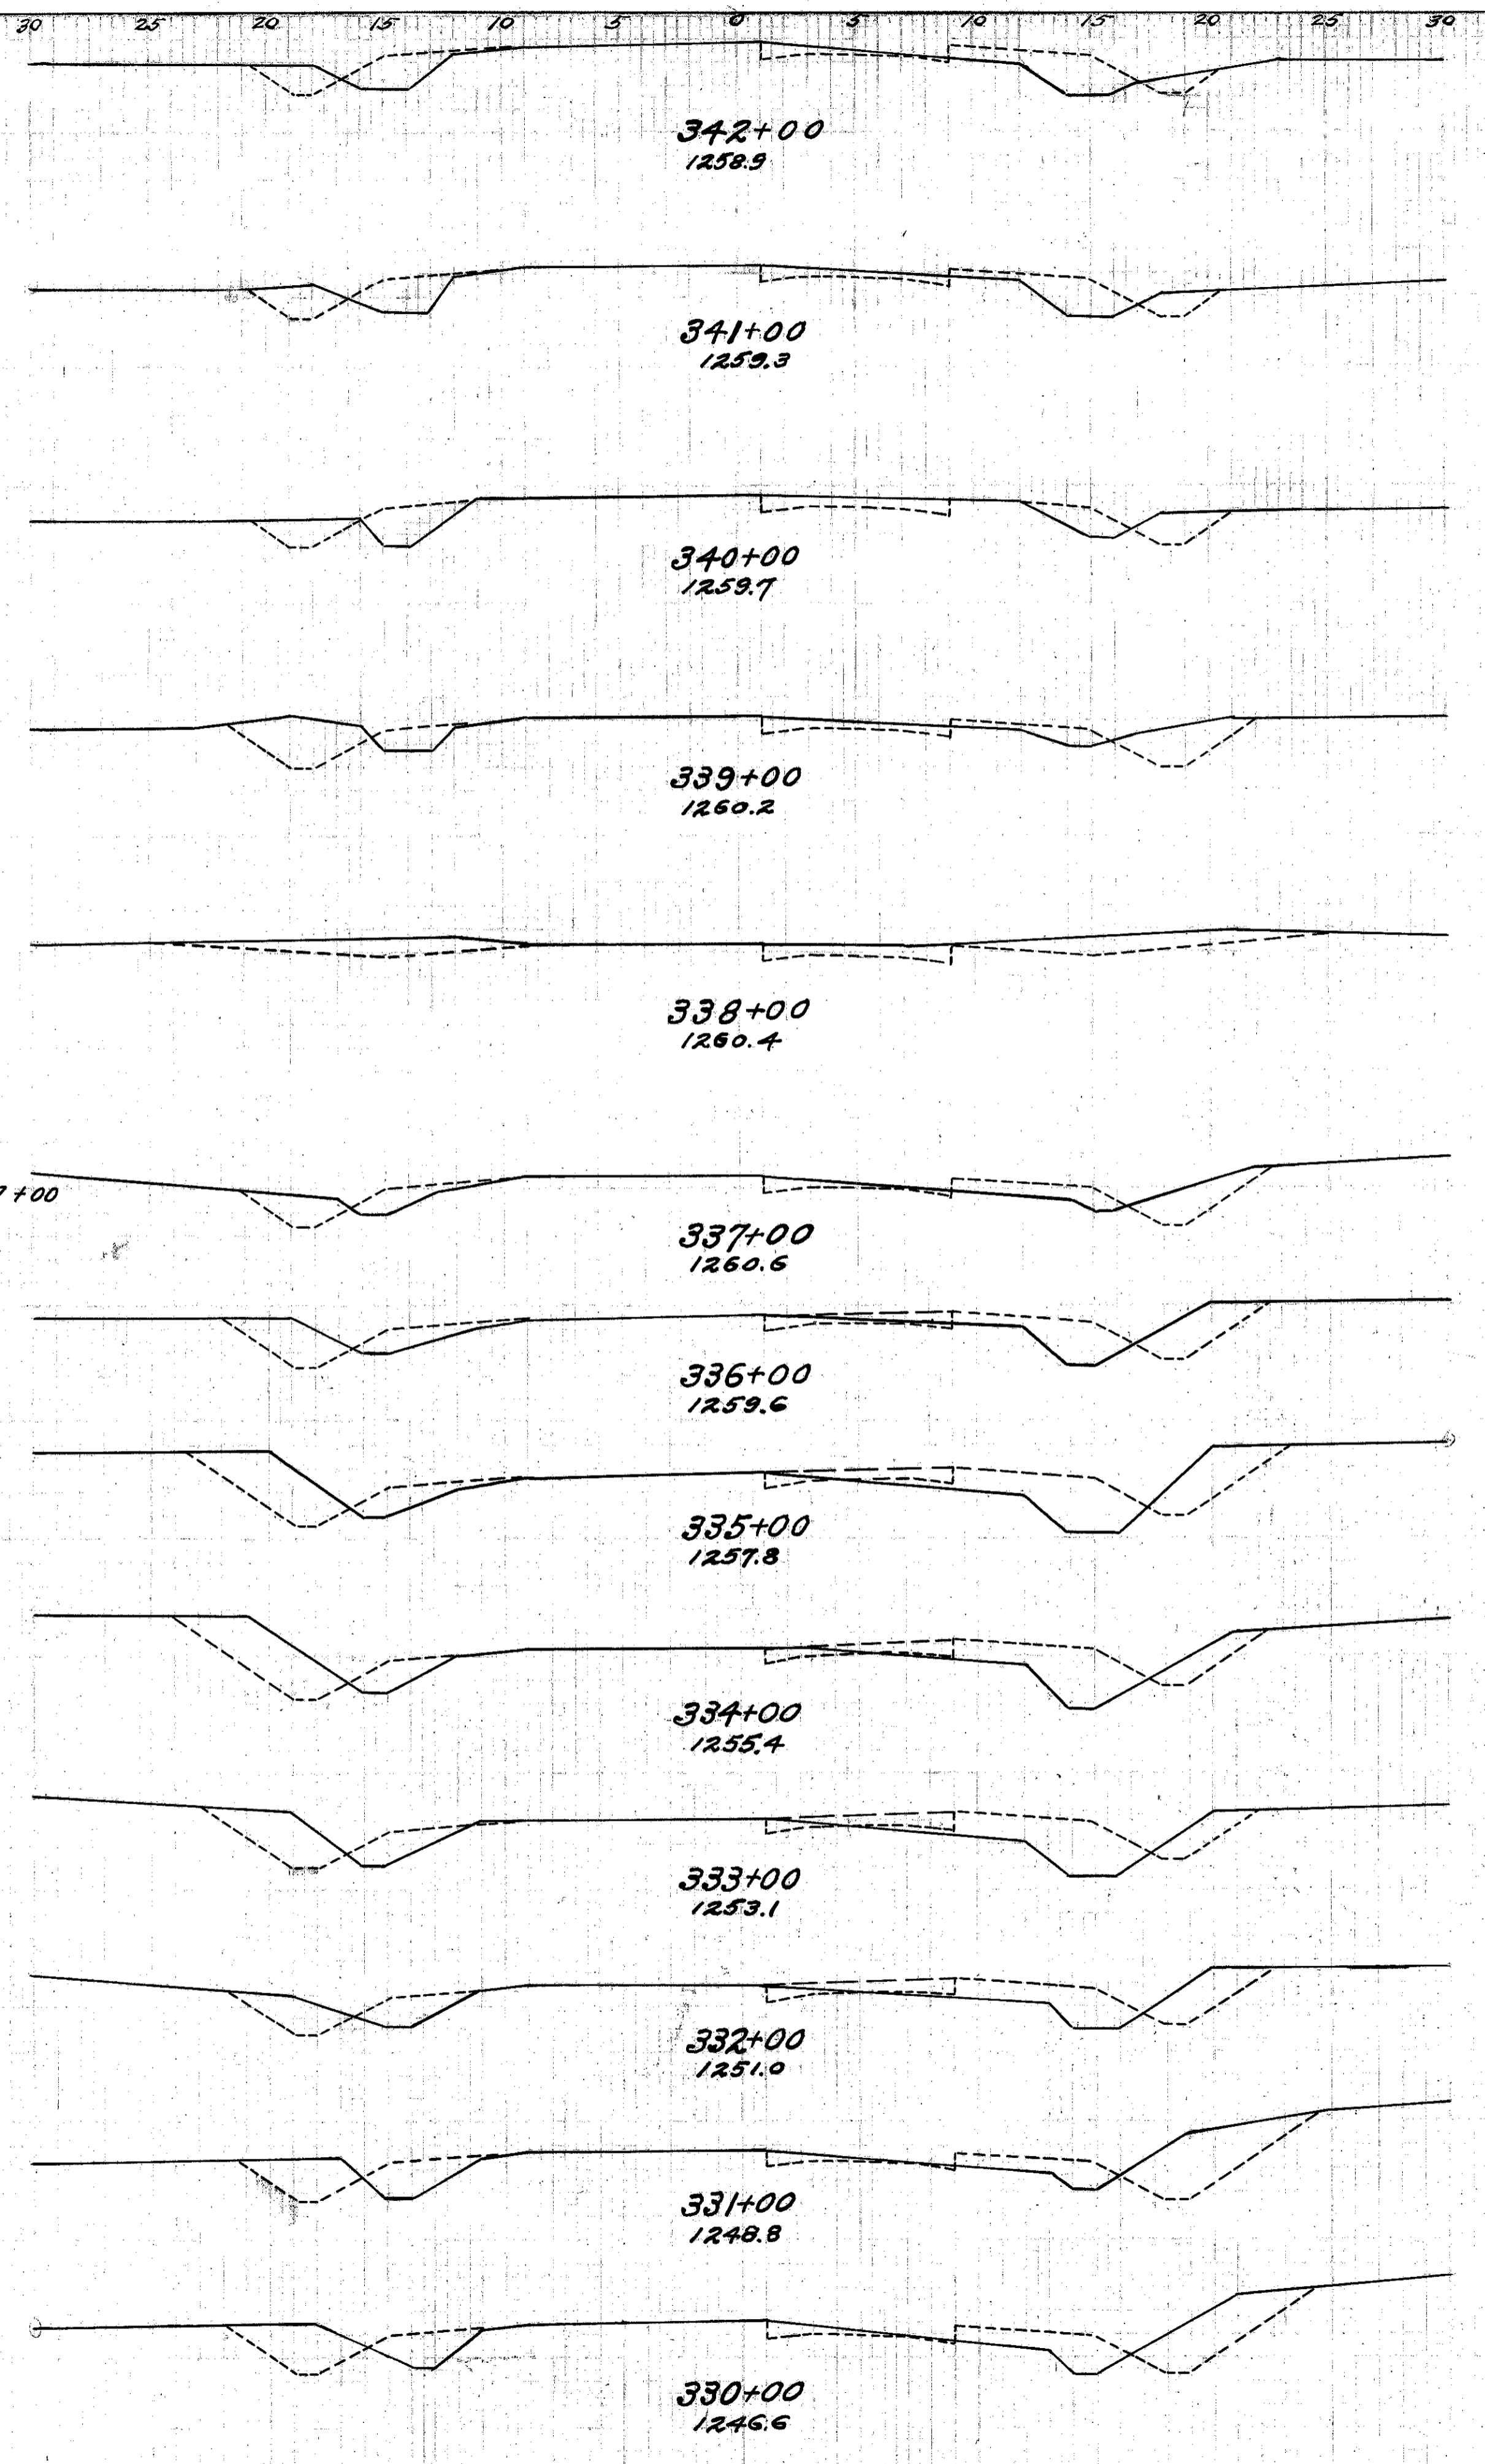

FED. FD. DIST. NO.	STATE	FED. AID. PROJECT	FISCAL YEAR
10	OHIO	469-B	1925

11' C'H' 15' SEC - H,
GEAUGA COUNTY



Exp. Area Cu. Yds.
Cut Fill Cut Fill

0	41		
		0	124
0	26		
		22	74
12	14		
		100	50
42	13		
		154	44
41	11		
		49	15
12	5		
		20	6
10	1		
		20	6
11	5		
		24	12
15	8		
		41	33
7	10		
		19	46
3	15		
		19	50
7	12		
		24	44

Excav. EMB +20%
523 cu. yds.
335 cu. yds.
700 cu. yds.
888 cu. yds.

Excav. EMB +20%
361 cu. yds.
301 cu. yds.
361 cu. yds.

