



End Area		Cu. Yds.	
Cut	Fill	Cut	Fill
72	7	114	22
161	12		
702	6		
166	16		
77	11		
157	39		
8	10		
74	17		
72	8		
169	13		
111	6		
361	20		
84	5		
276	22		
65	7		
185	30		
35	9		
96	33		
17	9		
46	39		
8	12		

Excav. 1308
Emb. + 20% 550
Waste 660
Cu. Yds. 648

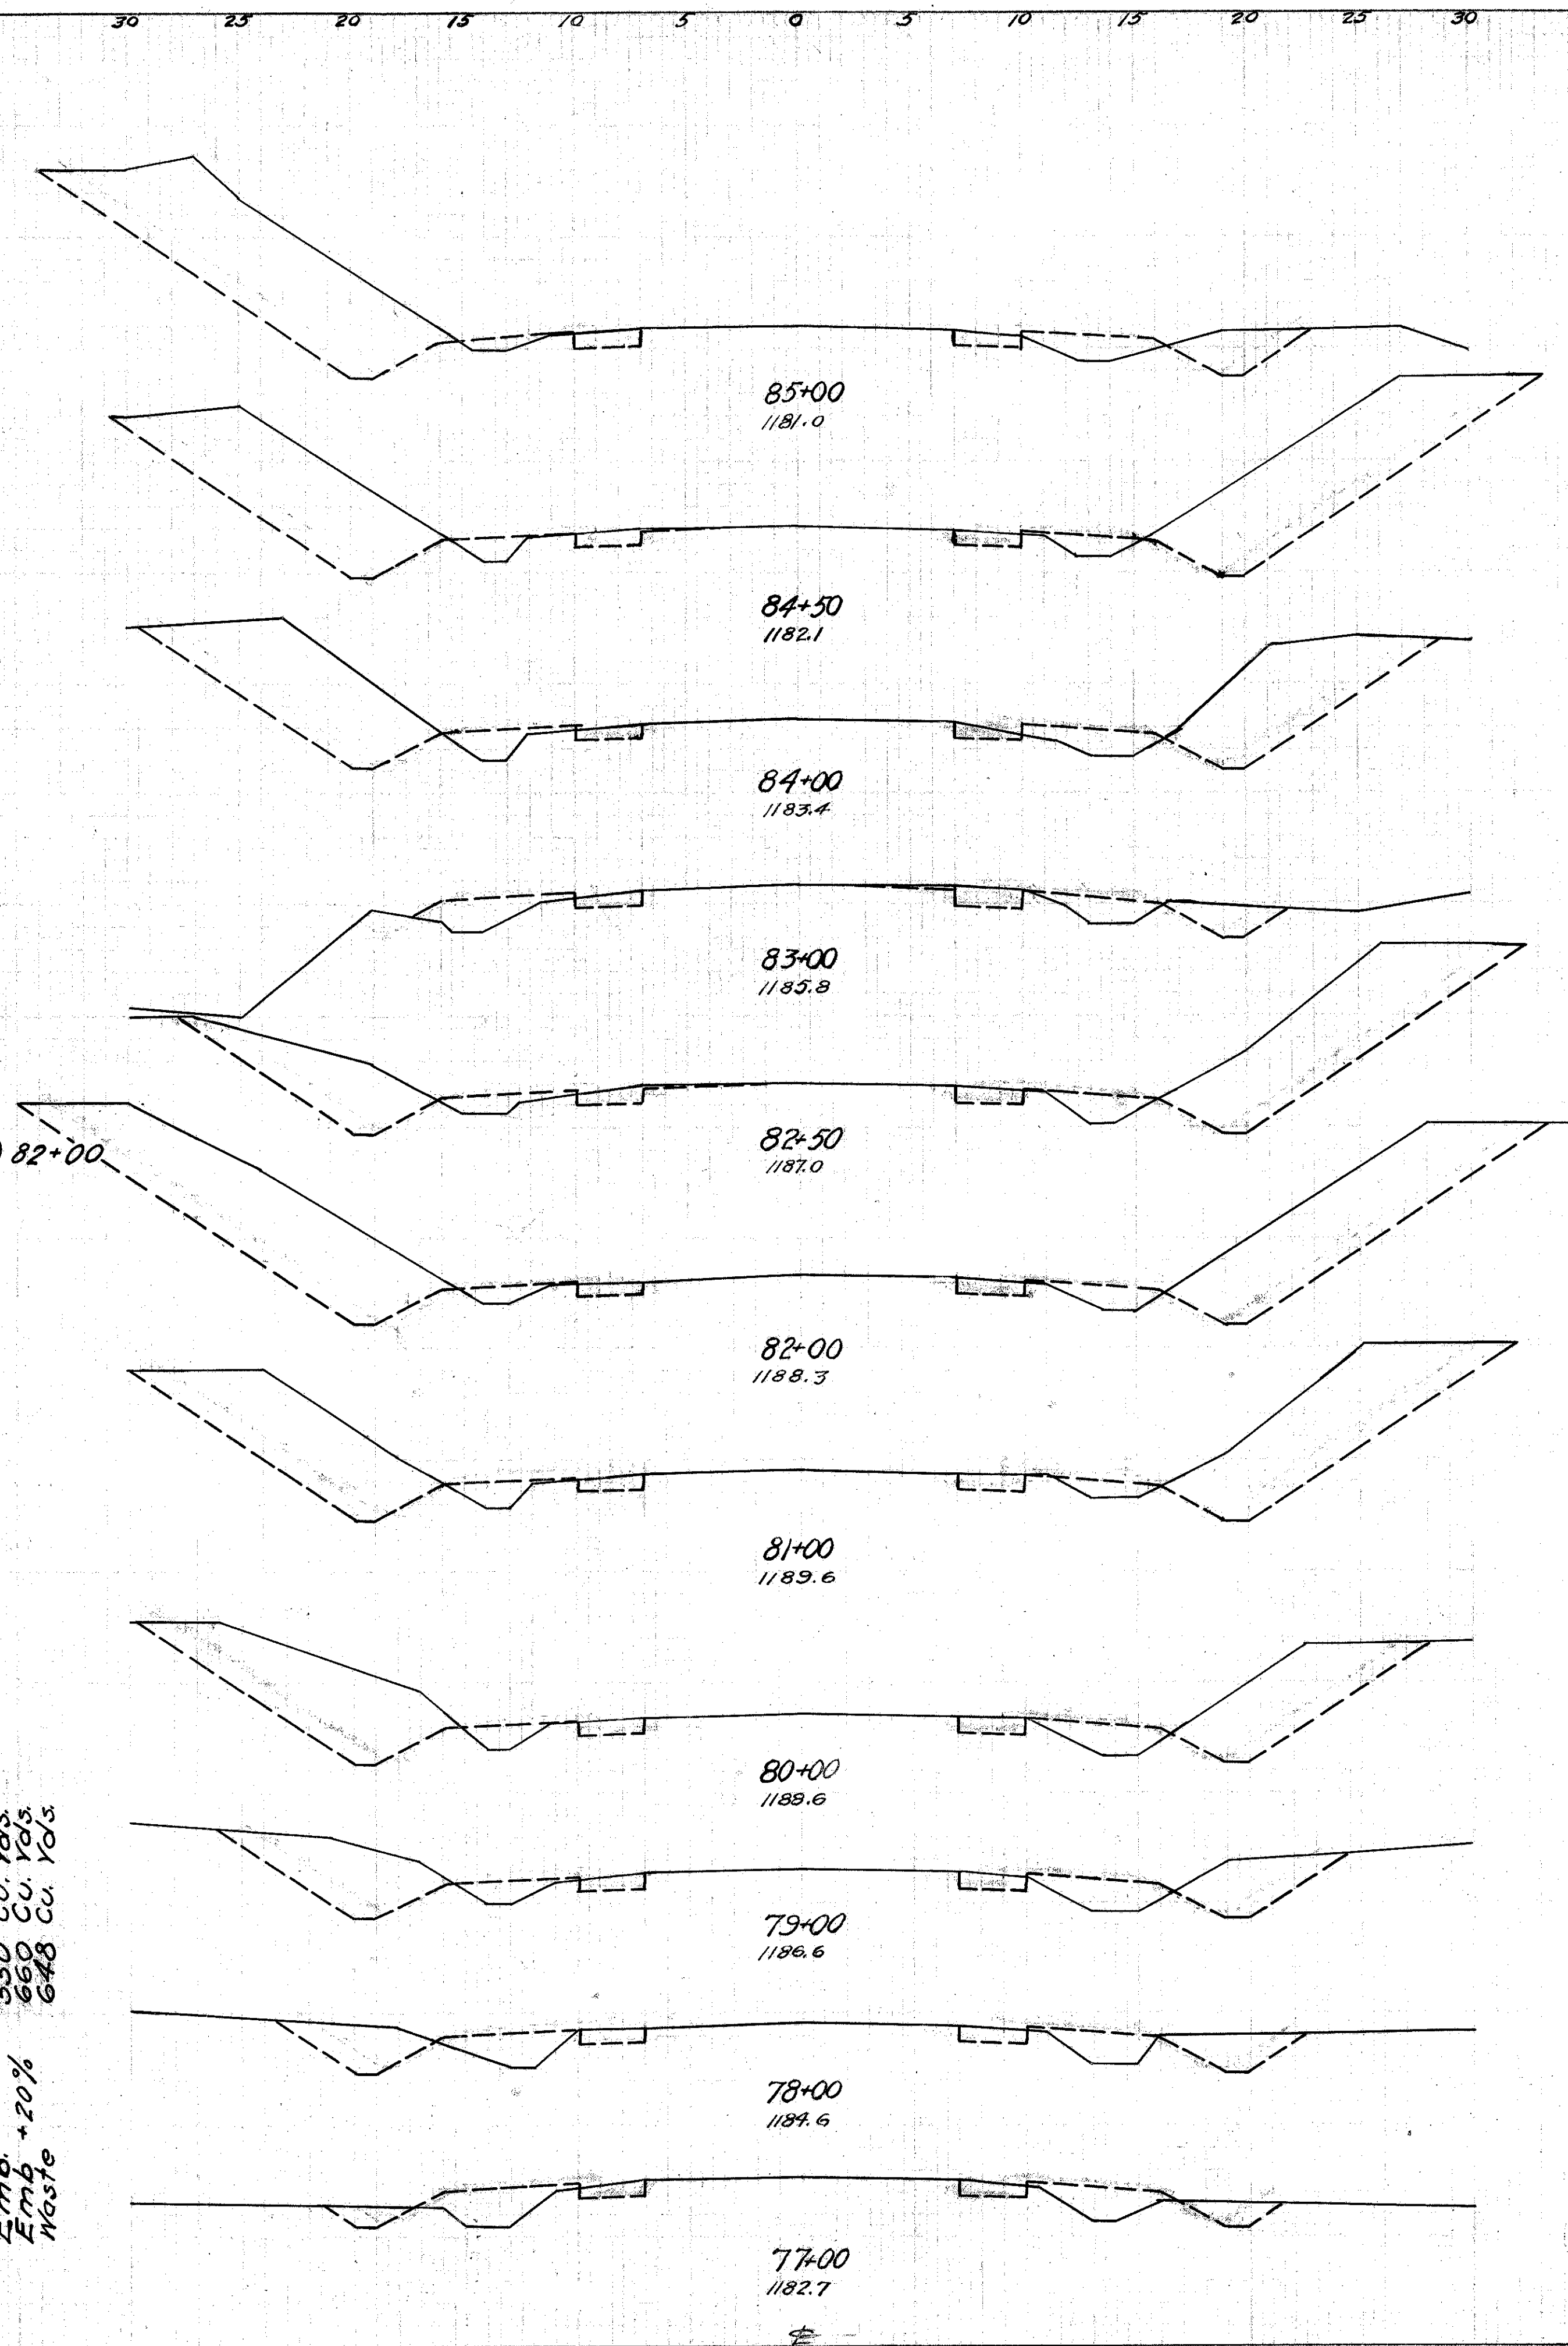

End Area		Cu. Yds.	
Cut	Fill	Cut	Fill
42	6	198	37
124	30		
25	10		
67	43		
11	13		
35	46		
8	12		
48	48		
18	14		
144	35		
60	5		
276	28		
89	10		
123	14		
44	5		
45	18		
5	14		
16	74		
4	28		
4	17		
5	8		

Excav. 1429
Emb. + 20% 505
Waste 366
Cu. Yds. 1083

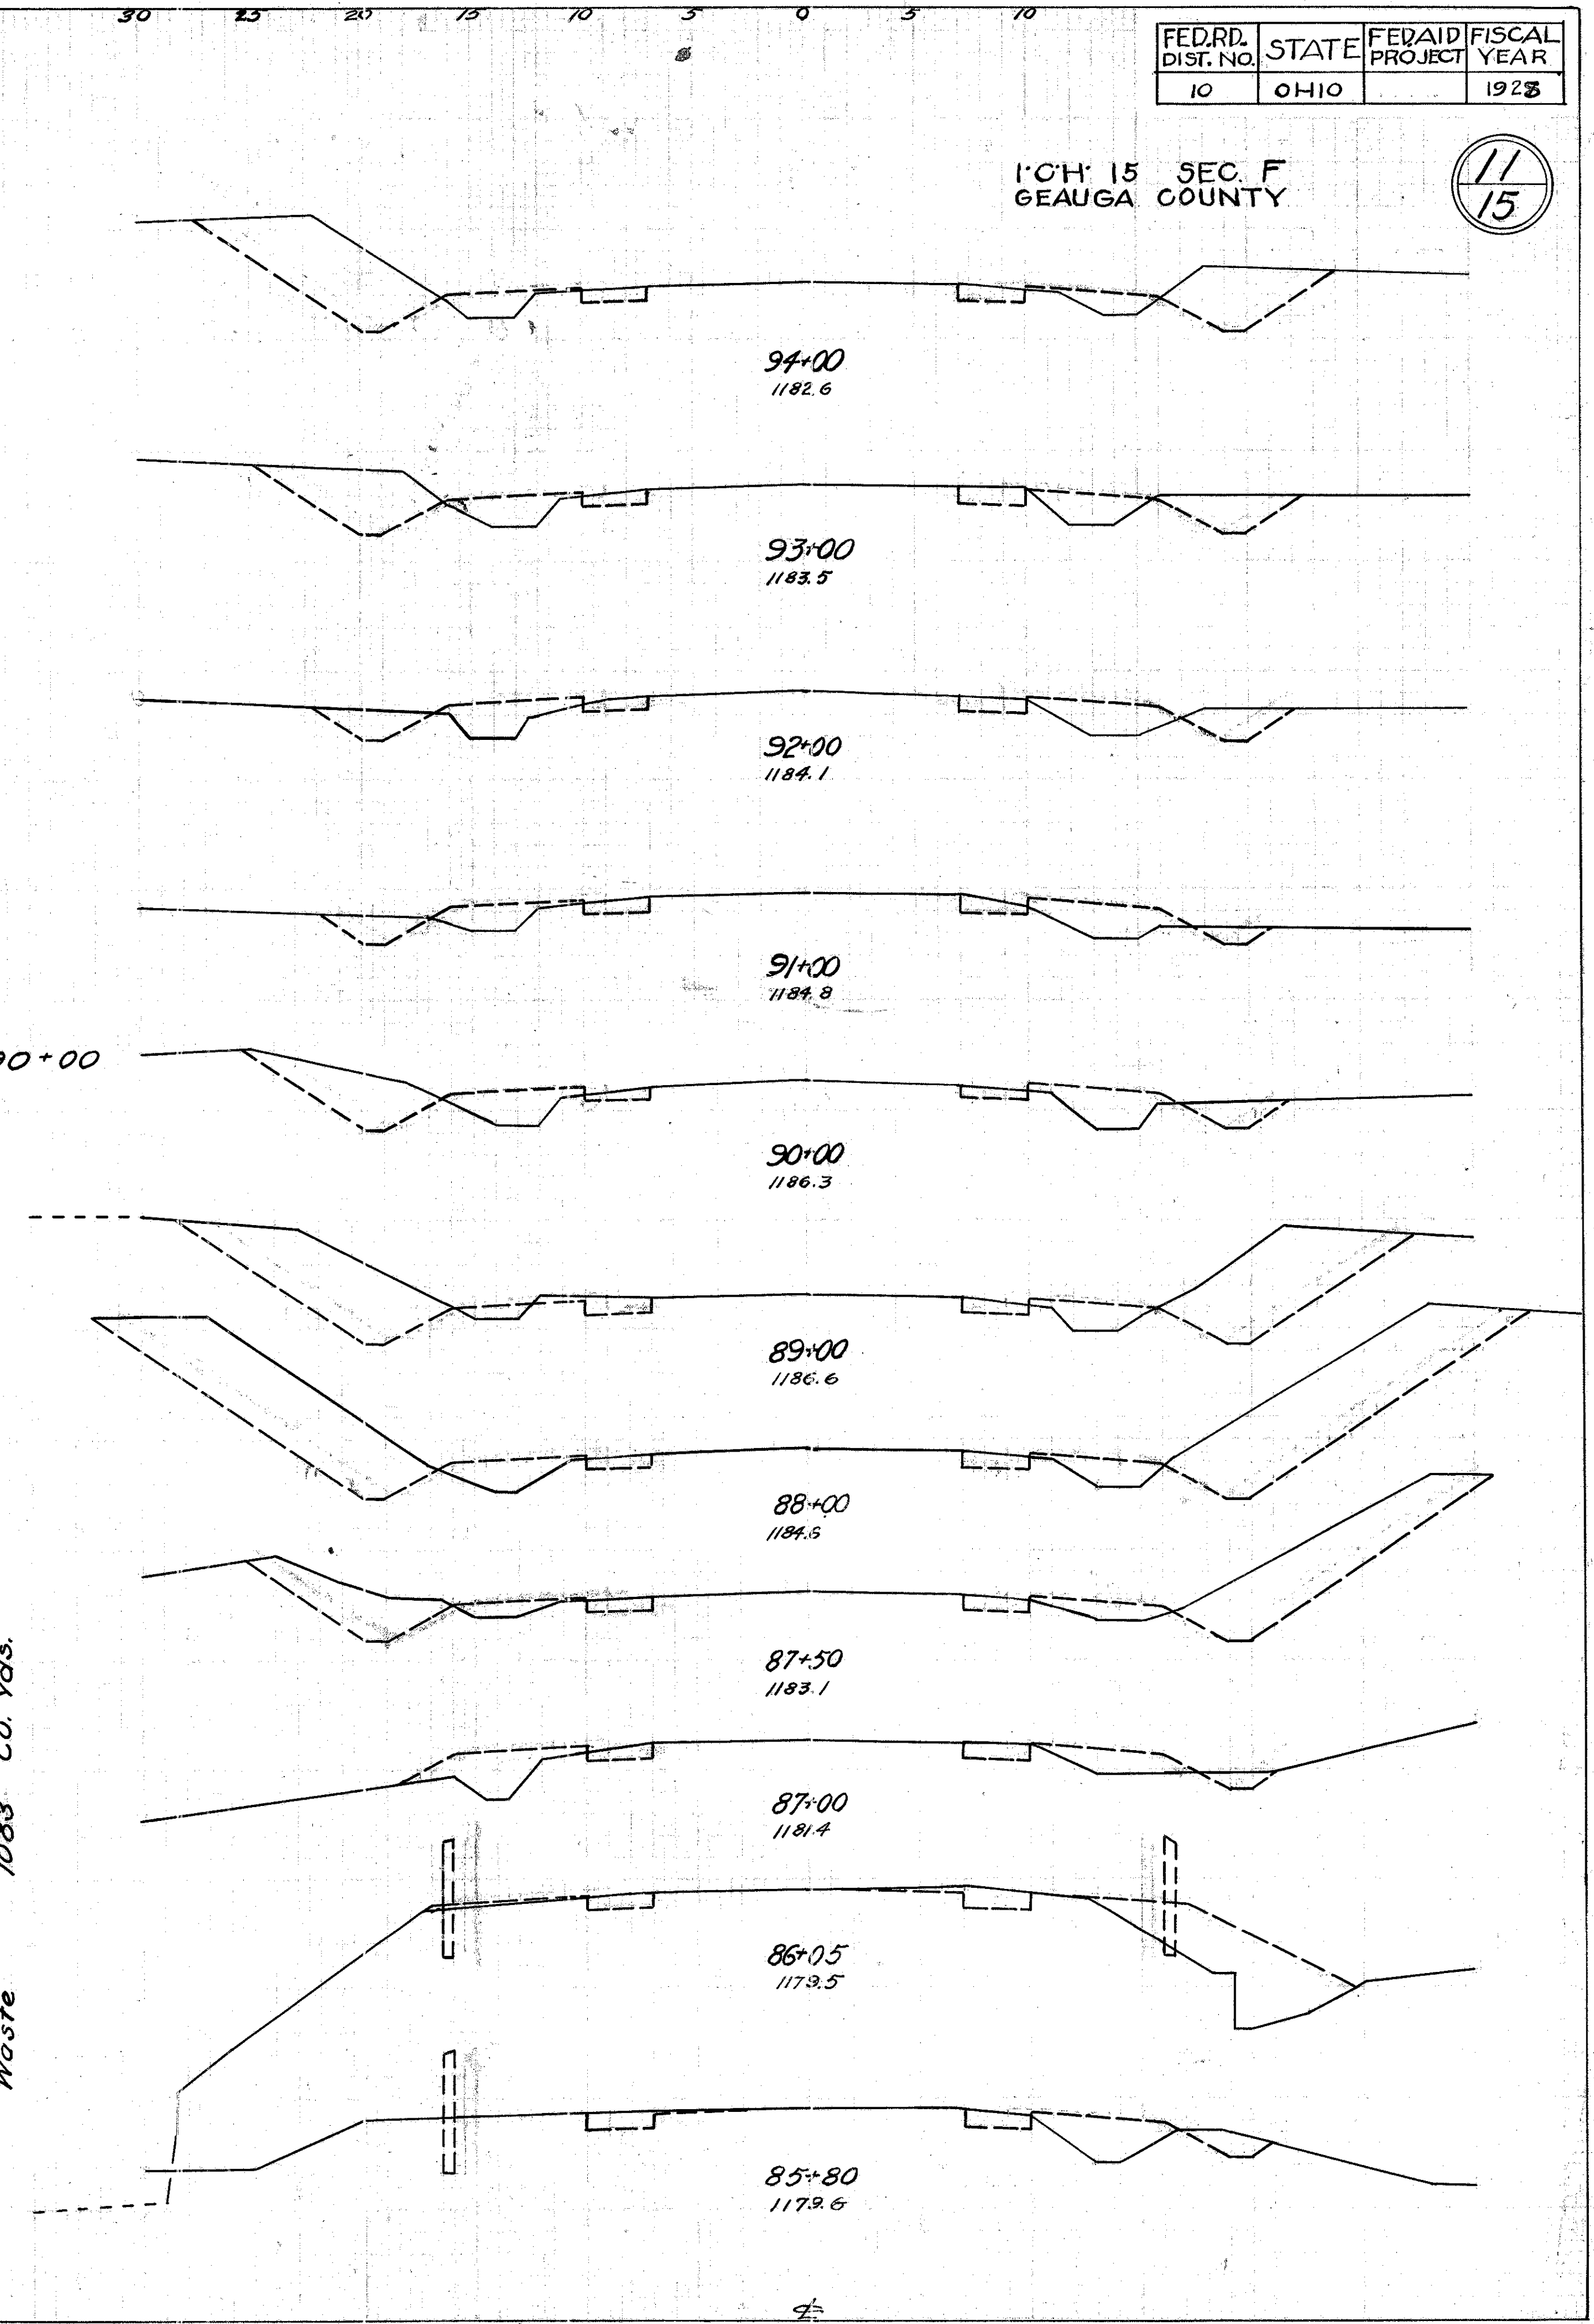

1" CH 15 SEC. F
GEAUGA COUNTY

11
15

FED. RD. DIST. NO.	STATE	FED. AID PROJECT	FISCAL YEAR
10	OHIO		1923