


1' CH' 15 SEC. F
GEAUGA COUNTY

12
15

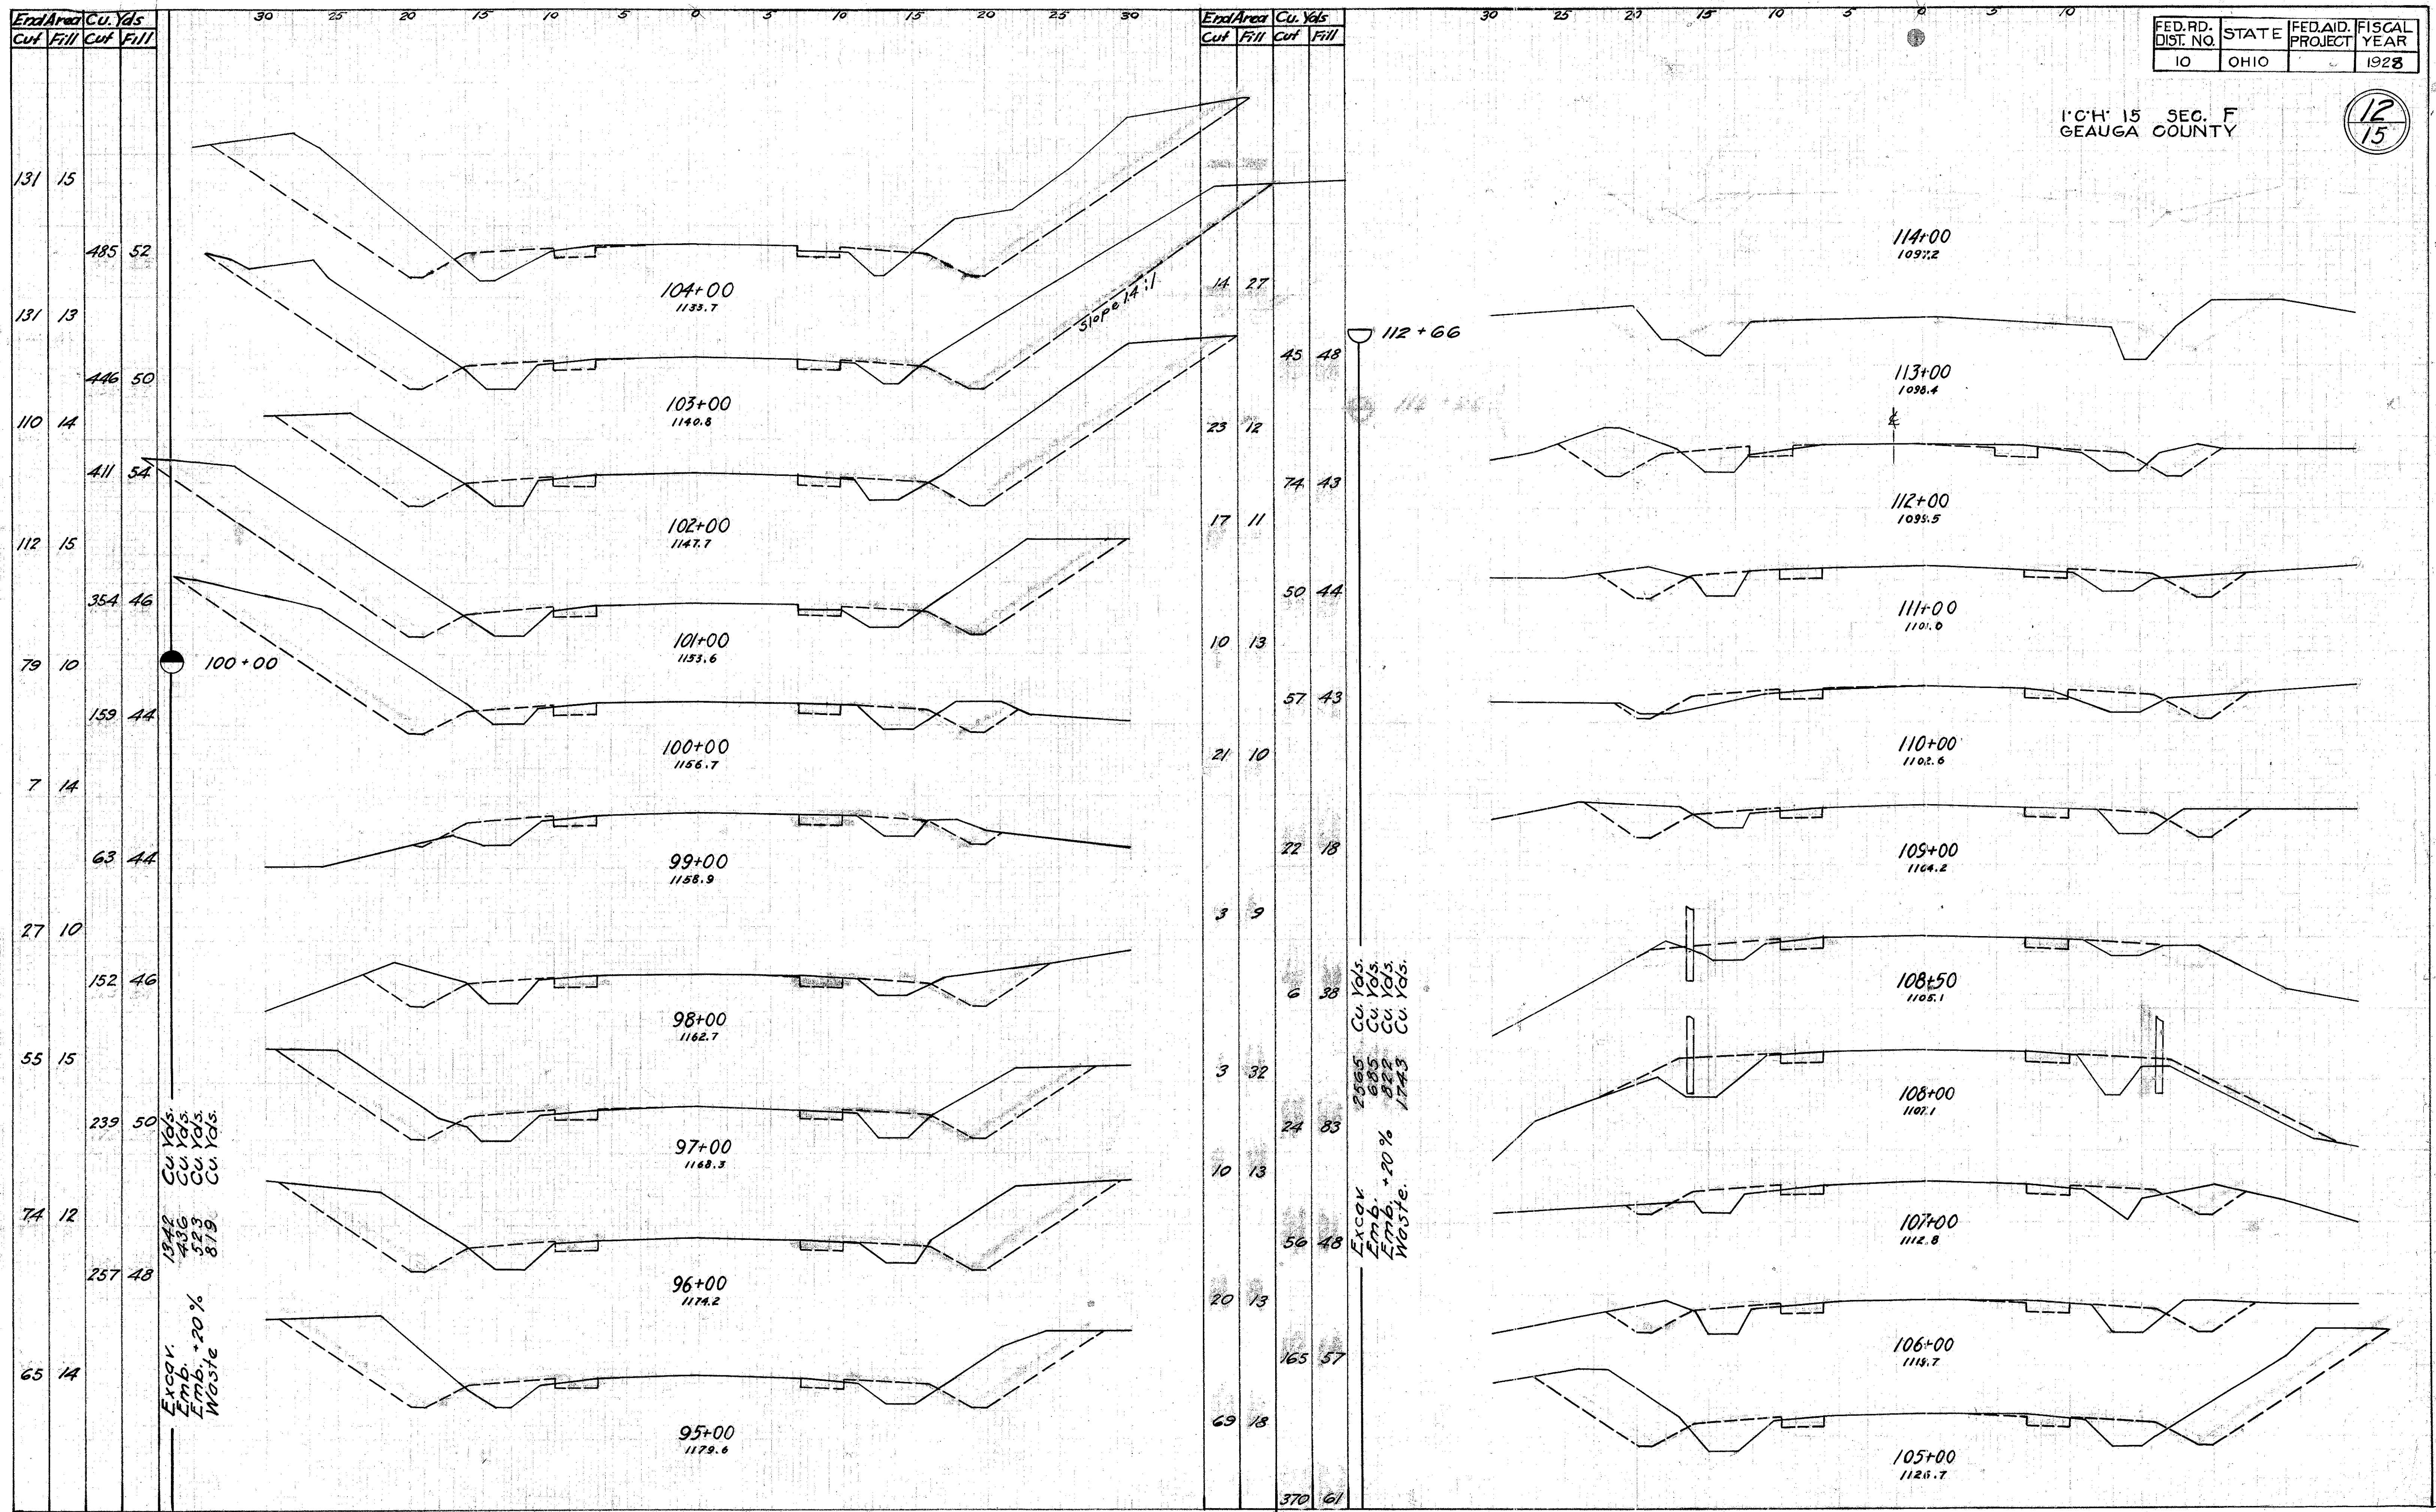

Sta.	Cu. Yds.	
	Cut	Fill
131	15	
485	52	
131	13	
446	50	
110	14	
411	54	
112	15	
364	46	
79	10	
159	44	
7	14	
63	44	
27	10	
152	46	
55	15	
239	50	
74	12	
257	48	
65	14	

Sta.	Cu. Yds.	
	Cut	Fill
14	27	
45	48	
23	12	
74	43	
17	11	
50	44	
10	13	
57	43	
21	10	
22	18	
3	9	
6	38	
3	32	
24	83	
10	13	
56	48	
20	13	
165	57	
69	18	
370	61	

Sta.	Cu. Yds.	
	Cut	Fill
114	27	
112+66		
45	48	
23	12	
74	43	
17	11	
50	44	
10	13	
57	43	
21	10	
22	18	
3	9	
6	38	
3	32	
24	83	
10	13	
56	48	
20	13	
165	57	
69	18	
370	61	