


Excav
Emb. + 20%
Waste

Cu. Yds.
723
326
463
260

Cu. Yds.
Cu. Yds.
Cu. Yds.
Cu. Yds.

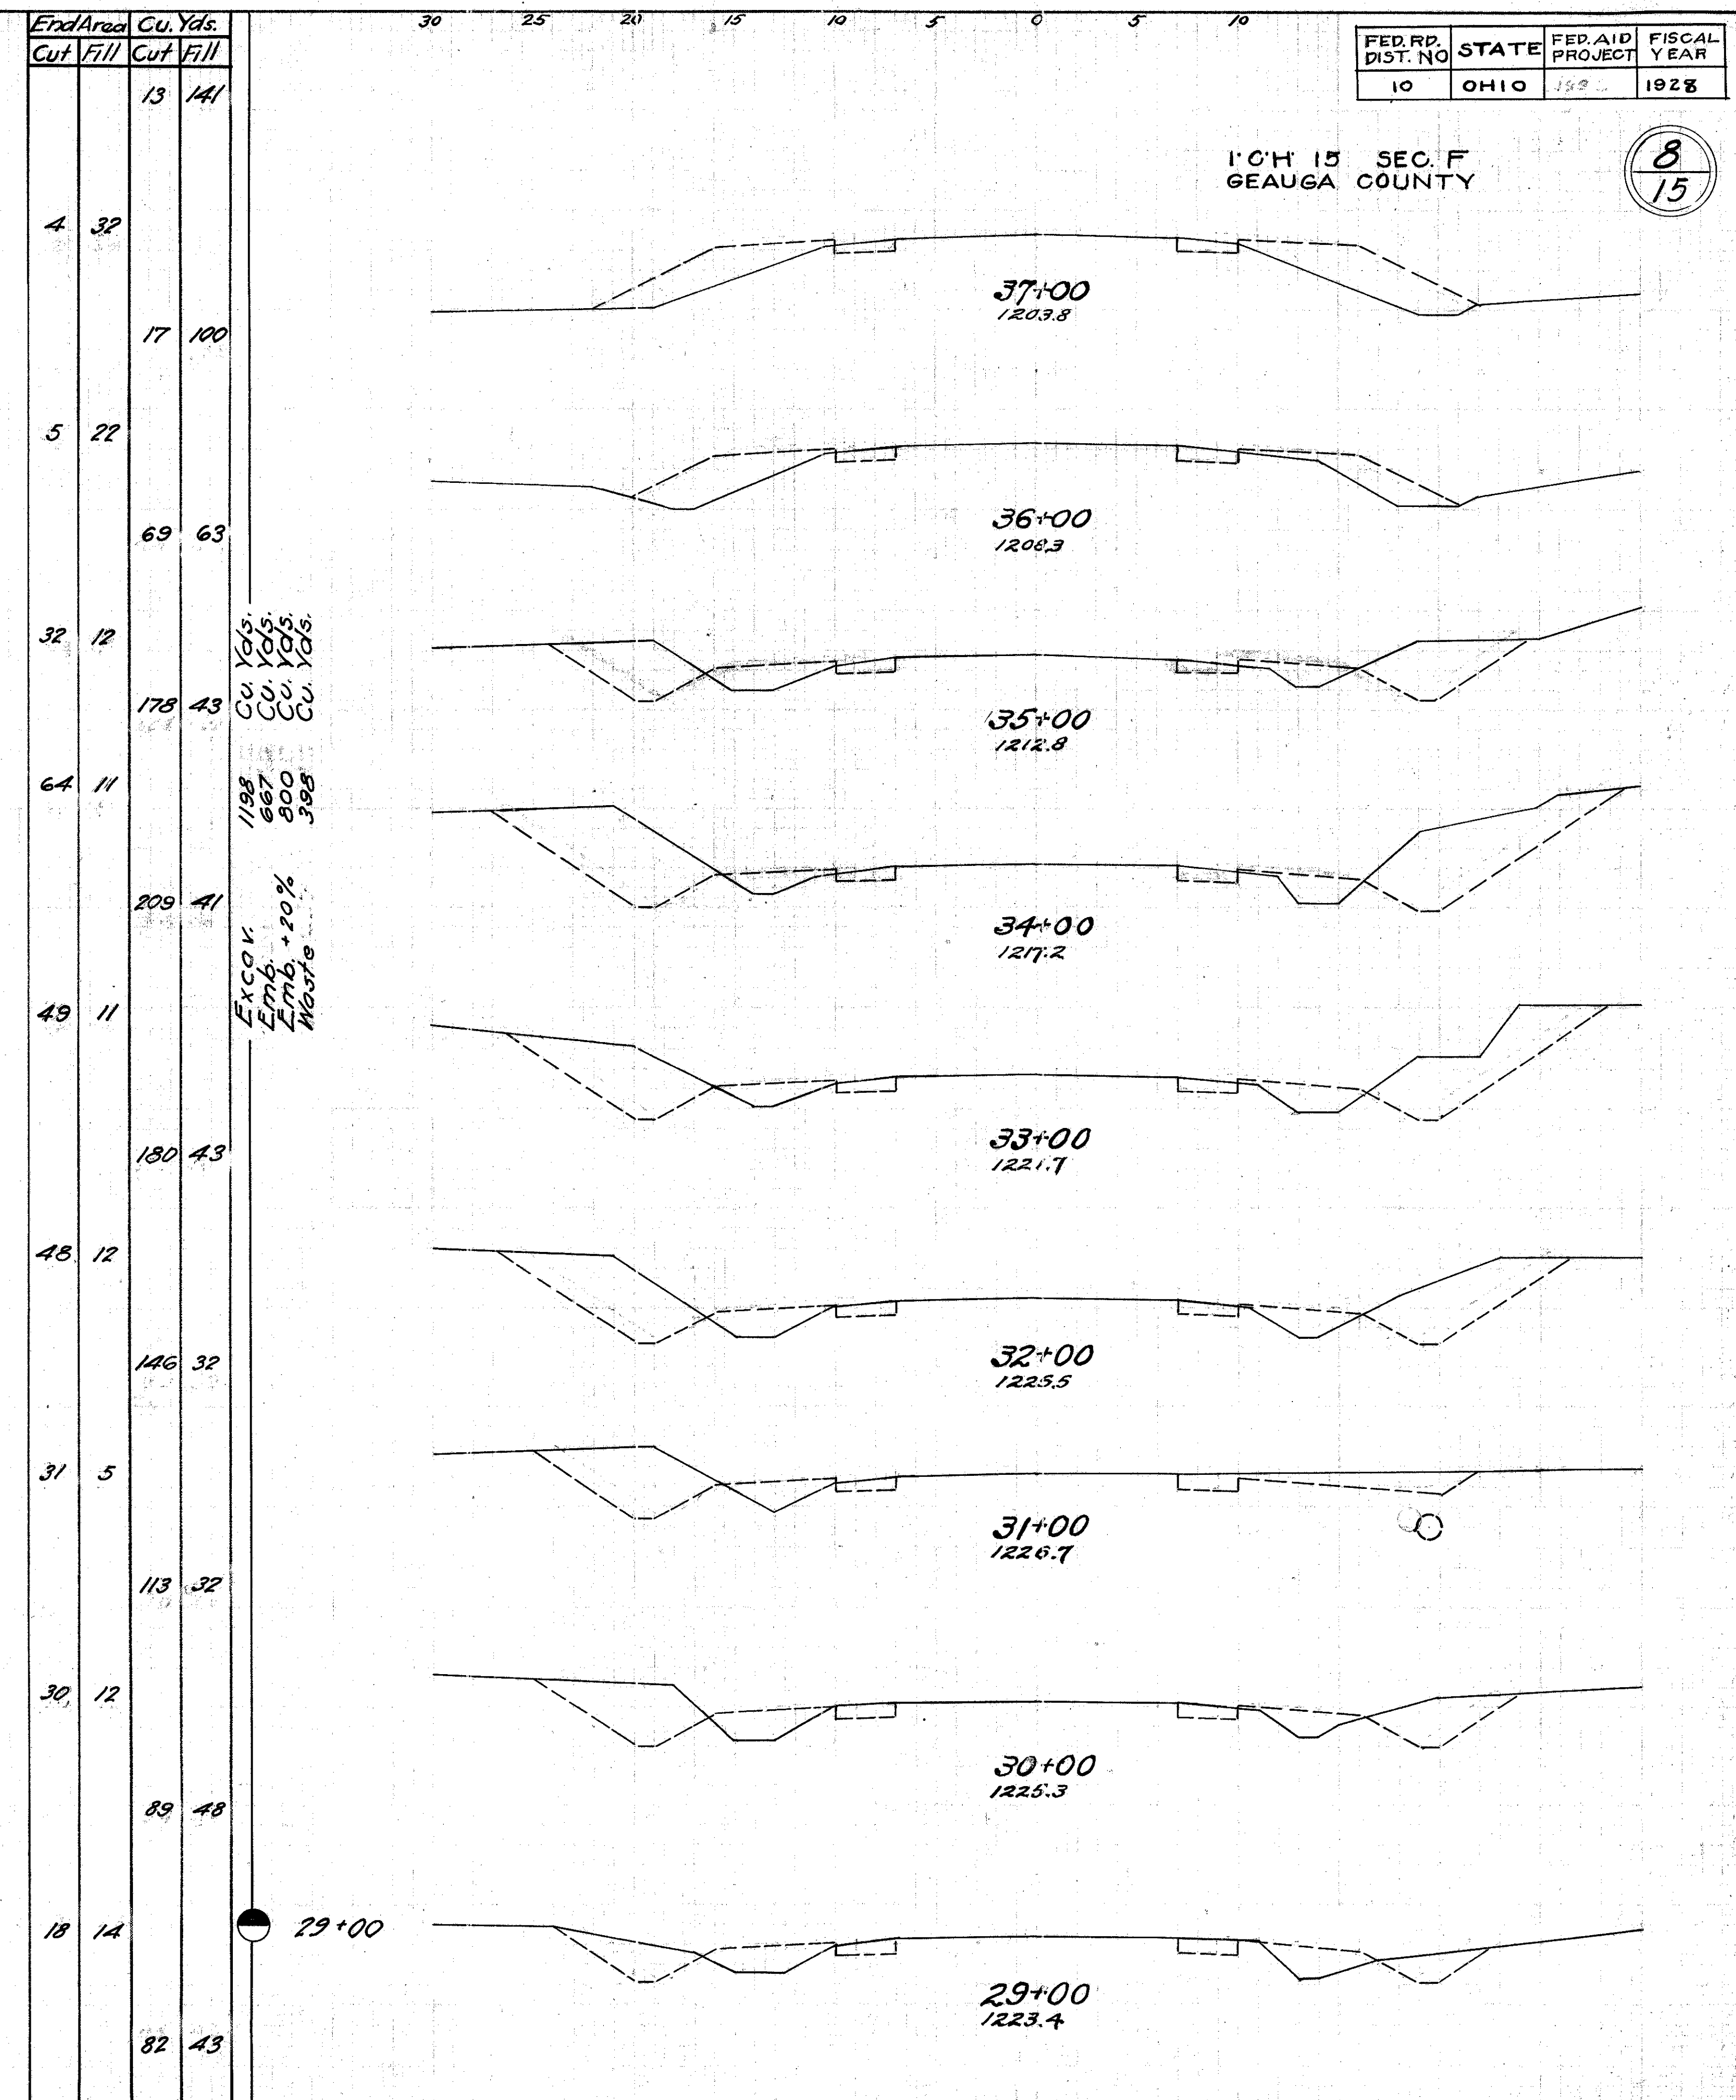

Excav
Emb. + 20%
Waste

Cu. Yds.
1198
667
900
388

Cu. Yds.
Cu. Yds.
Cu. Yds.
Cu. Yds.

FED. RD. DIST. NO.	STATE	FED. AID PROJECT	FISCAL YEAR
10	OHIO	158	1928

1'0" H 15 SEC. F
GEAUGA COUNTY

8
15