



8-00

FED. AID DIST.	STATE	FED. AID PROJECT	FISCAL YEAR
10	OHIO	1469	1927







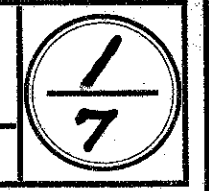


I.C.H. 15 SEC. F-H
 GEauga COUNTY
 LENGTH OF PROJ. = 7.619 MILES.
 USR-322 60' R.W.
 DEC. 5 1934
 2.75

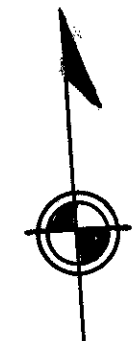

SR 306
 Road Project #69 2.75
 E. of Chillicothe
 Sta 0+00 Beginning of

0+00 BEGINNING OF SECTION "F"

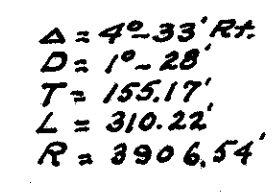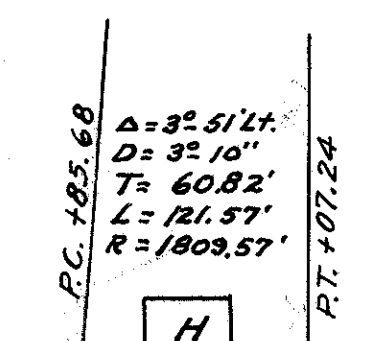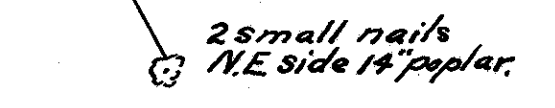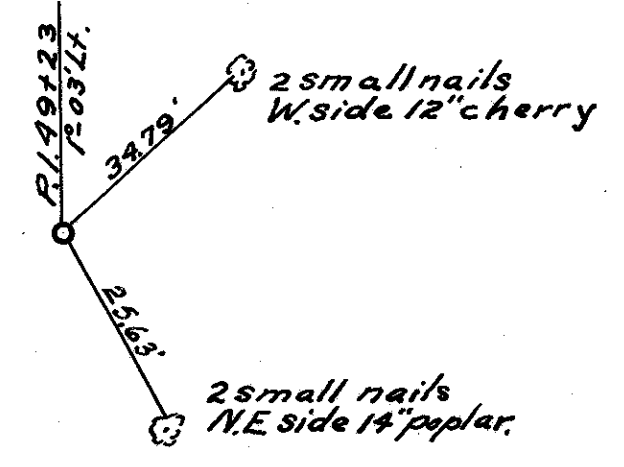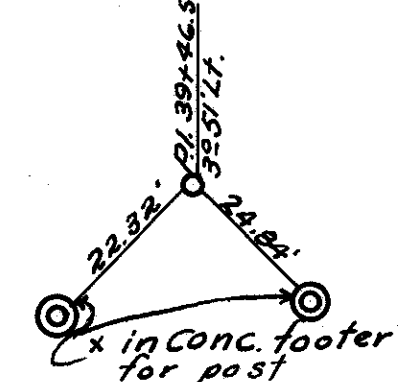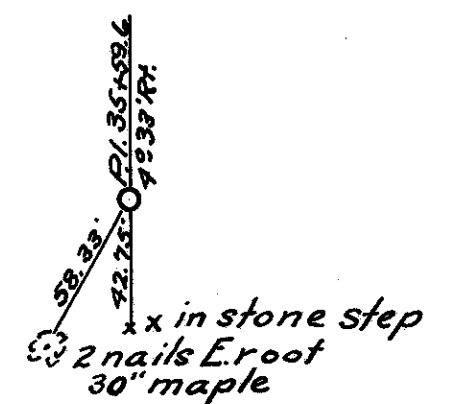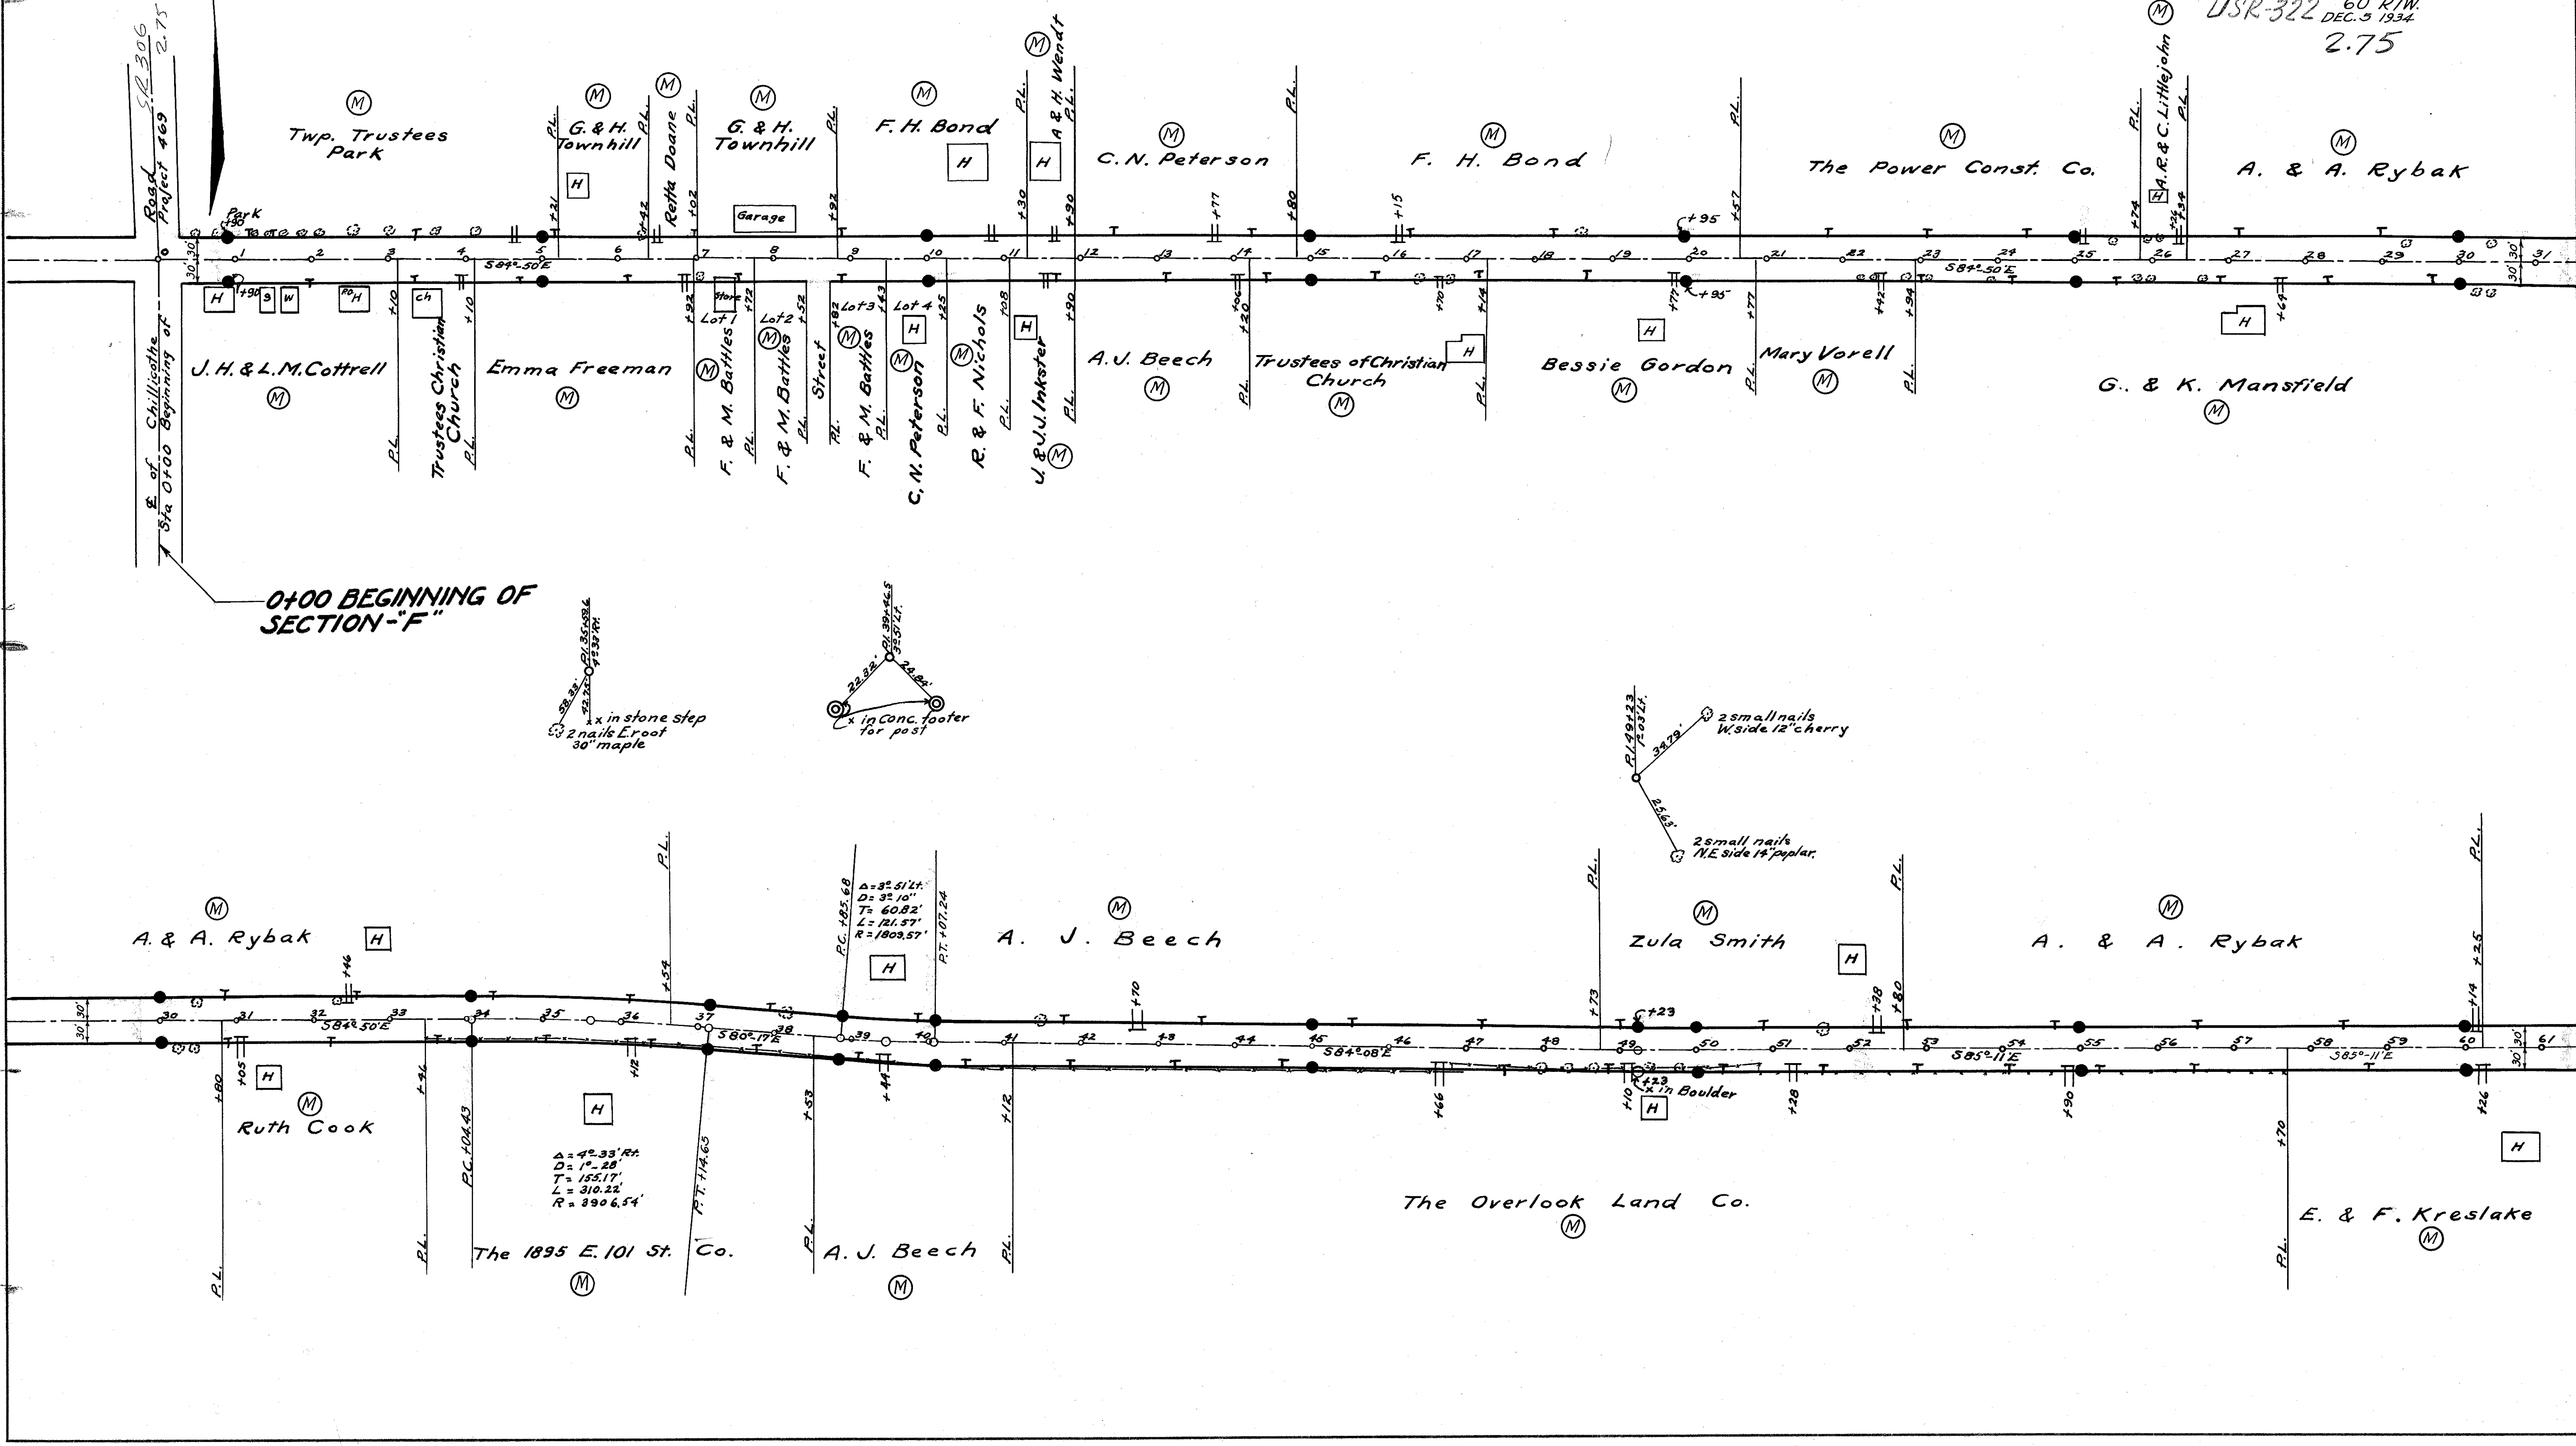

The Overlook Land Co.