


FED. AID DIST.	STATE	FED. AID PROJECT	FISCAL YEAR	5 7
10	OHIO	4 69 B	1928	

I.C.H. 15 SEC. H,
GEAUGA COUNTY

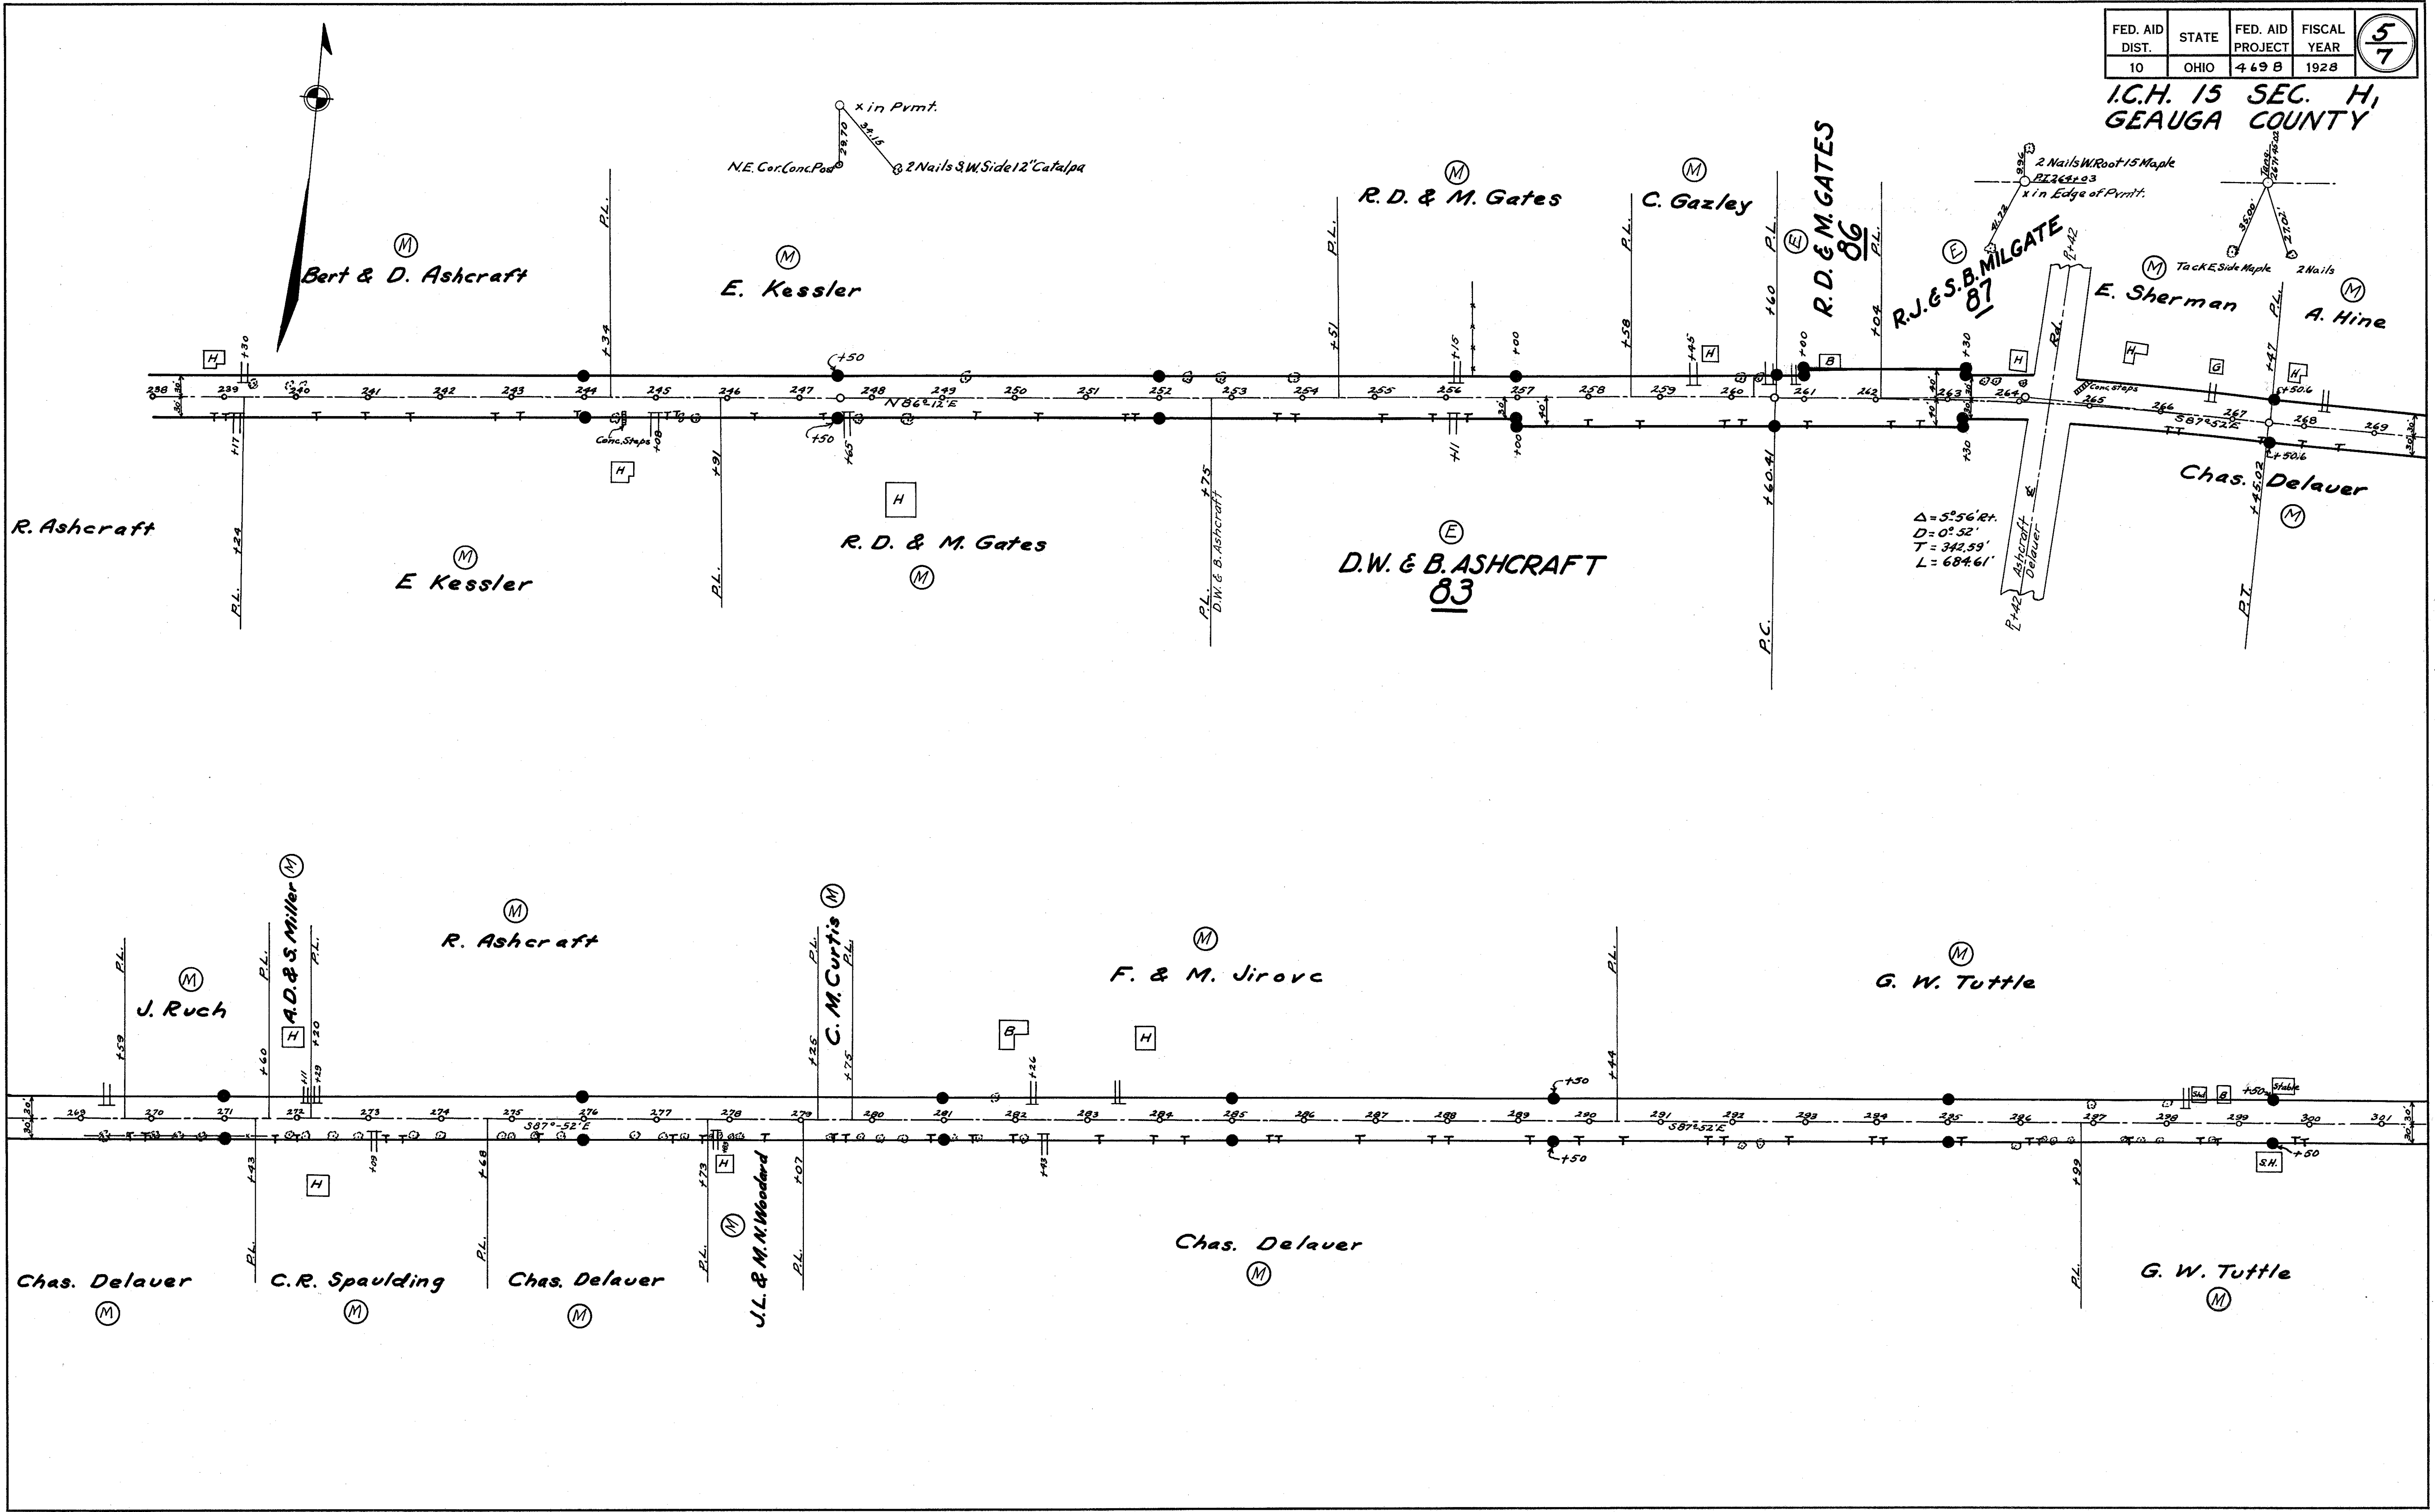

x in Pymt.
NE. Cor. Conc. Pos. 2 Nails & W. Side 12" Catalpa

$\Delta = 5^{\circ} 56' 24''$
 $D = 0^{\circ} 52'$
 $T = 342.59'$
 $L = 684.61'$

2 Nails W. Root 15 Maple
 PL 262 263
 x in Edge of Pymt.

Tack E. Side Maple 2 Nails
 M

Chas. Delaver
 M

Bert & D. Ashcraft
 M

E. Kessler
 M

R. D. & M. Gates
 M

C. Gazley
 M

R. D. & M. GATES
 86
 M

R. J. & S. B. MILGATE
 87
 M

E. Sherman
 M

A. Hine
 M

R. Ashcraft

E Kessler
 M

R. D. & M. Gates
 M

D.W. & B. ASHCRAFT
 83
 M

R. Ashcraft
 M

F. & M. Jirovc
 M

G. W. Tuttle
 M

Chas. Delaver
 M

C. R. Spaulding
 M

Chas. Delaver
 M

J. L. & M. M. Woodard
 M

C. M. Curtis
 M

Chas. Delaver
 M

G. W. Tuttle
 M