
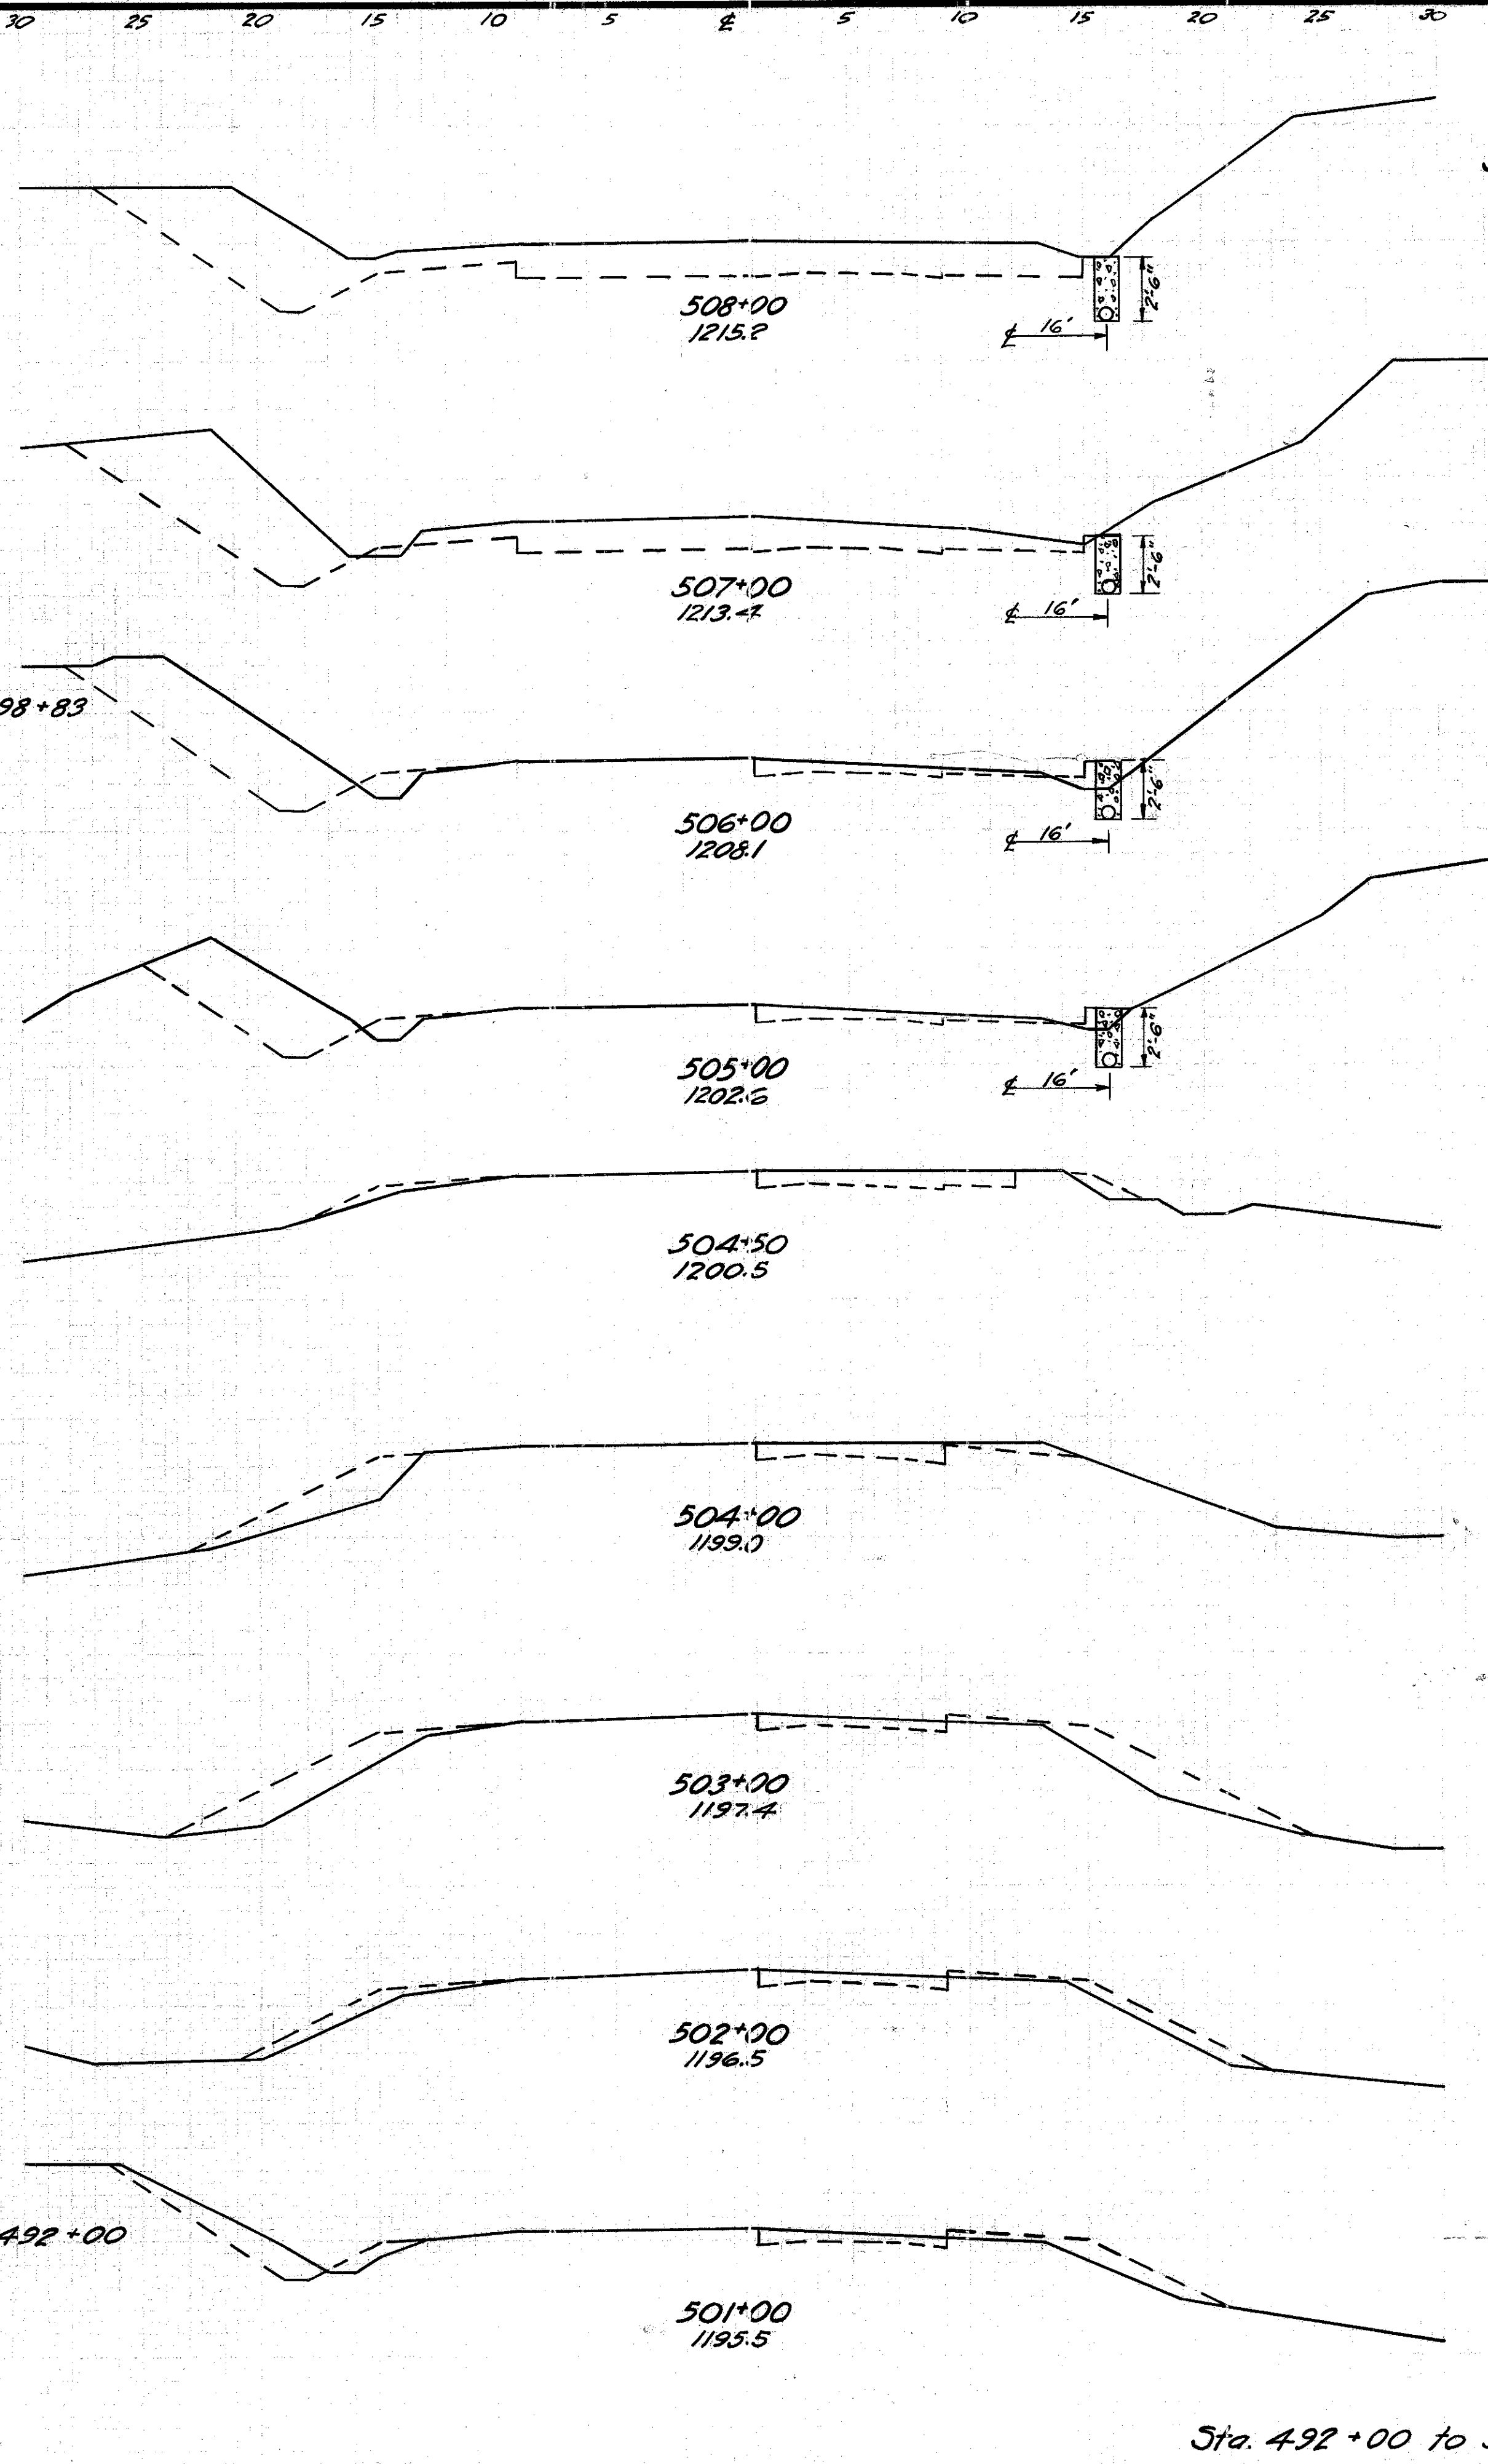



End Area	Cu. Yds.	End Area	Cu. Yds.
Cut	Fill	Cut	Fill
32	2	67	4
40	2	67	4
32	2	14	2
		85	11
		71	9
14	4		
		32	24
3	9		
		11	43
3	14		
		28	48
12	12		
		46	46
13	13		
		35	43
6	10		
		78	28
36	5		
		133	26

Excav. 301 Cu. Yds.
 Emb. 241 Cu. Yds.
 Emb. +25% 301 Cu. Yds.

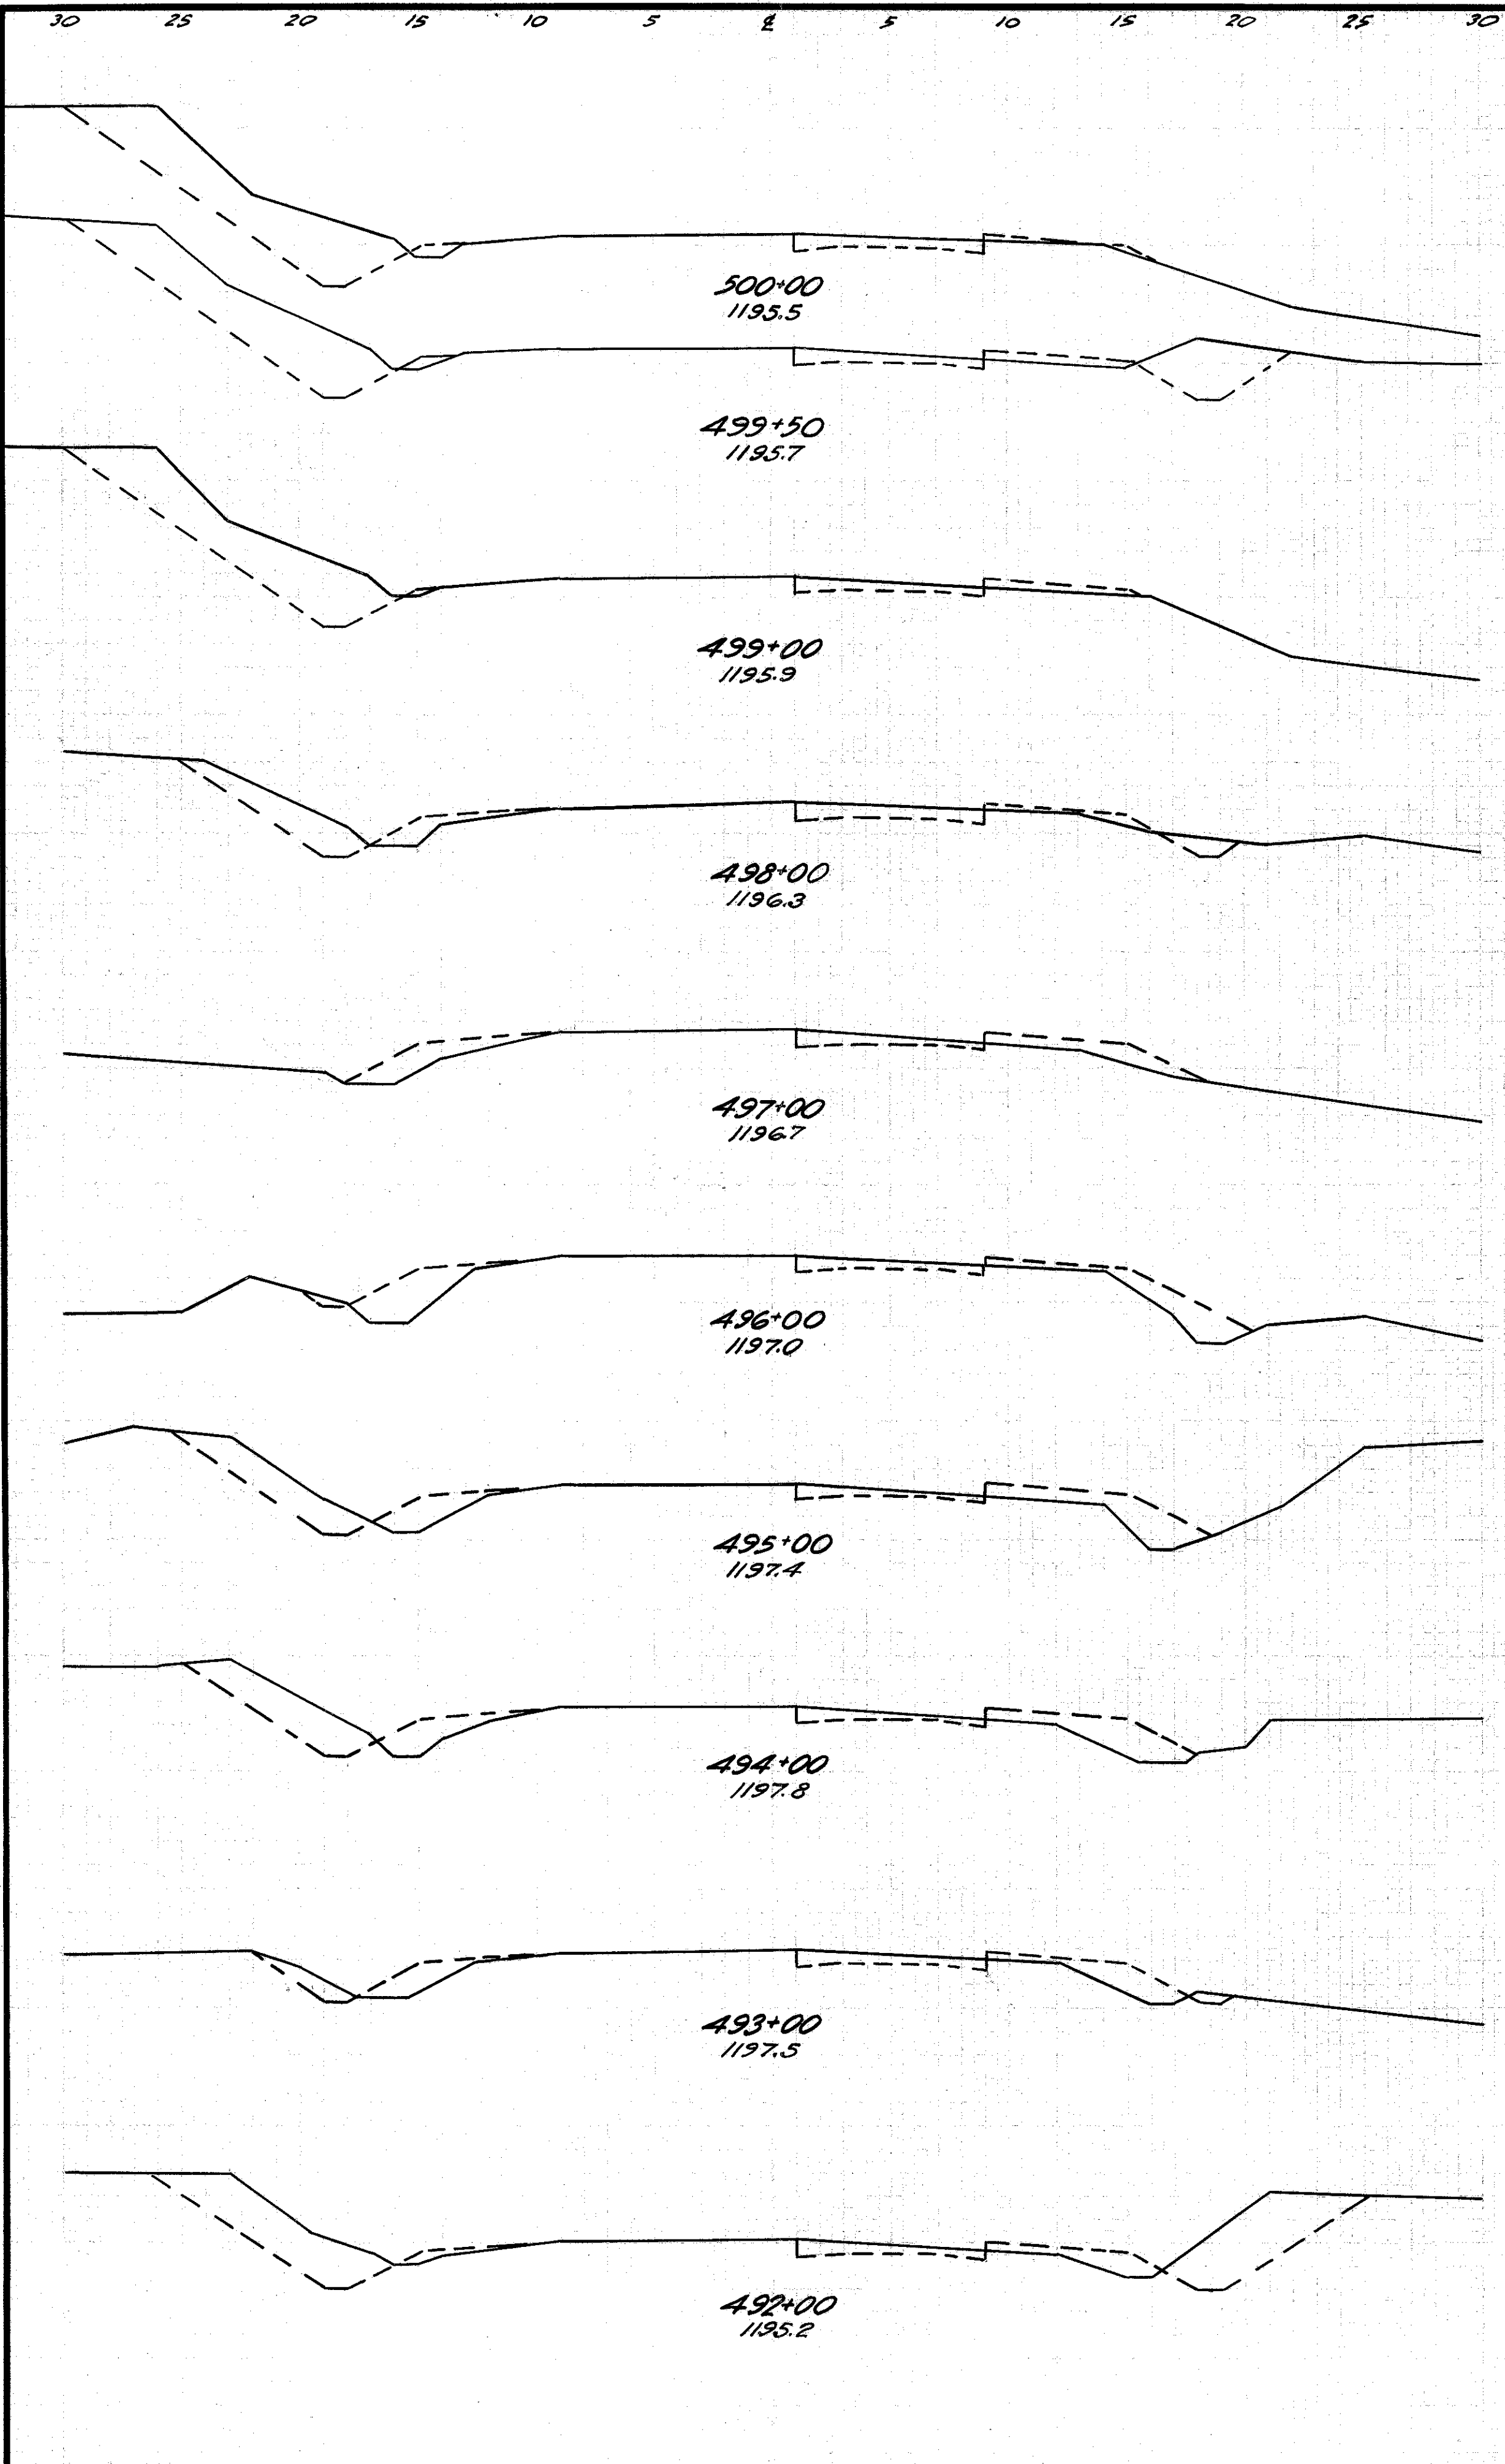

S.H. (I.C.H.) 15 SEC. H₂G.
 GEauga COUNTY.

FED. AID DIST. NO.	STATE	FED. AID PROJECT YEAR	FISCAL YEAR
10	OHIO	469-C	1930

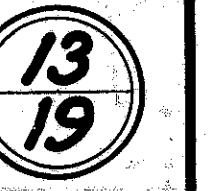

End Area	Cu. Yds.	End Area	Cu. Yds.
Cut	Fill	Cut	Fill
68	0		
		248	2
66	1		
		187	9
35	4		
		111	13
25	3		
		31	6
8	3		
		12	12
5	10		
		15	61
3	23		
		11	59
3	9		
		26	33
11	9		
		80	20

Excav. 621 Cu. Yds.
 Emb. 223 Cu. Yds.
 Emb. +25% 279 Cu. Yds.
 Waste 342 Cu. Yds.

Sta. 492+00 to 508+00.