

30 25 20 15 10 5 0 5 10 15 20 25 30

End Area  
Cut Fill

Sta.	End Area	Cu. Yds.
	Cut	Fill
34	5	
	96	22
18	7	
	63	33
16	11	
	82	26
28	3	
	83	20
17	8	
	48	18
	69	26
	21	8
20	6	
	54	20
9	5	
	32	19
8	5	
	15	54
0	24	
	0	120
0	41	
	0	115
0	42	
	0	27
0	17	
	126	32

Excav. 496  
Emb. +25% 397  
Excav. 496  
Emb. +25% 496

30 25 20 15 10 5 0 5 10 15 20 25

FED. AID DIST. NO. STATE FED. AID PROJECT YEAR  
10 OHIO 469-C 1980



14  
19

S.H. (1:1) 15 SEC. H<sub>2</sub>O  
GEAUGA COUNTY.

End Area  
Cut Fill

Sta.	End Area	Cu. Yds.
	Cut	Fill
15	12	
	67	44
21	12	
	94	41
30	10	
	83	39
15	11	
	56	44
5	13	
	63	32
29	4	
	69	35
8	15	
	22	48
4	11	
	20	41
7	11	
	32	35
10	8	
	52	24
18	5	
	96	19

Excav. 455  
Emb. +25% 436  
Excav. 455  
Emb. +25% 445  
Excav. 455  
Emb. +25% 450

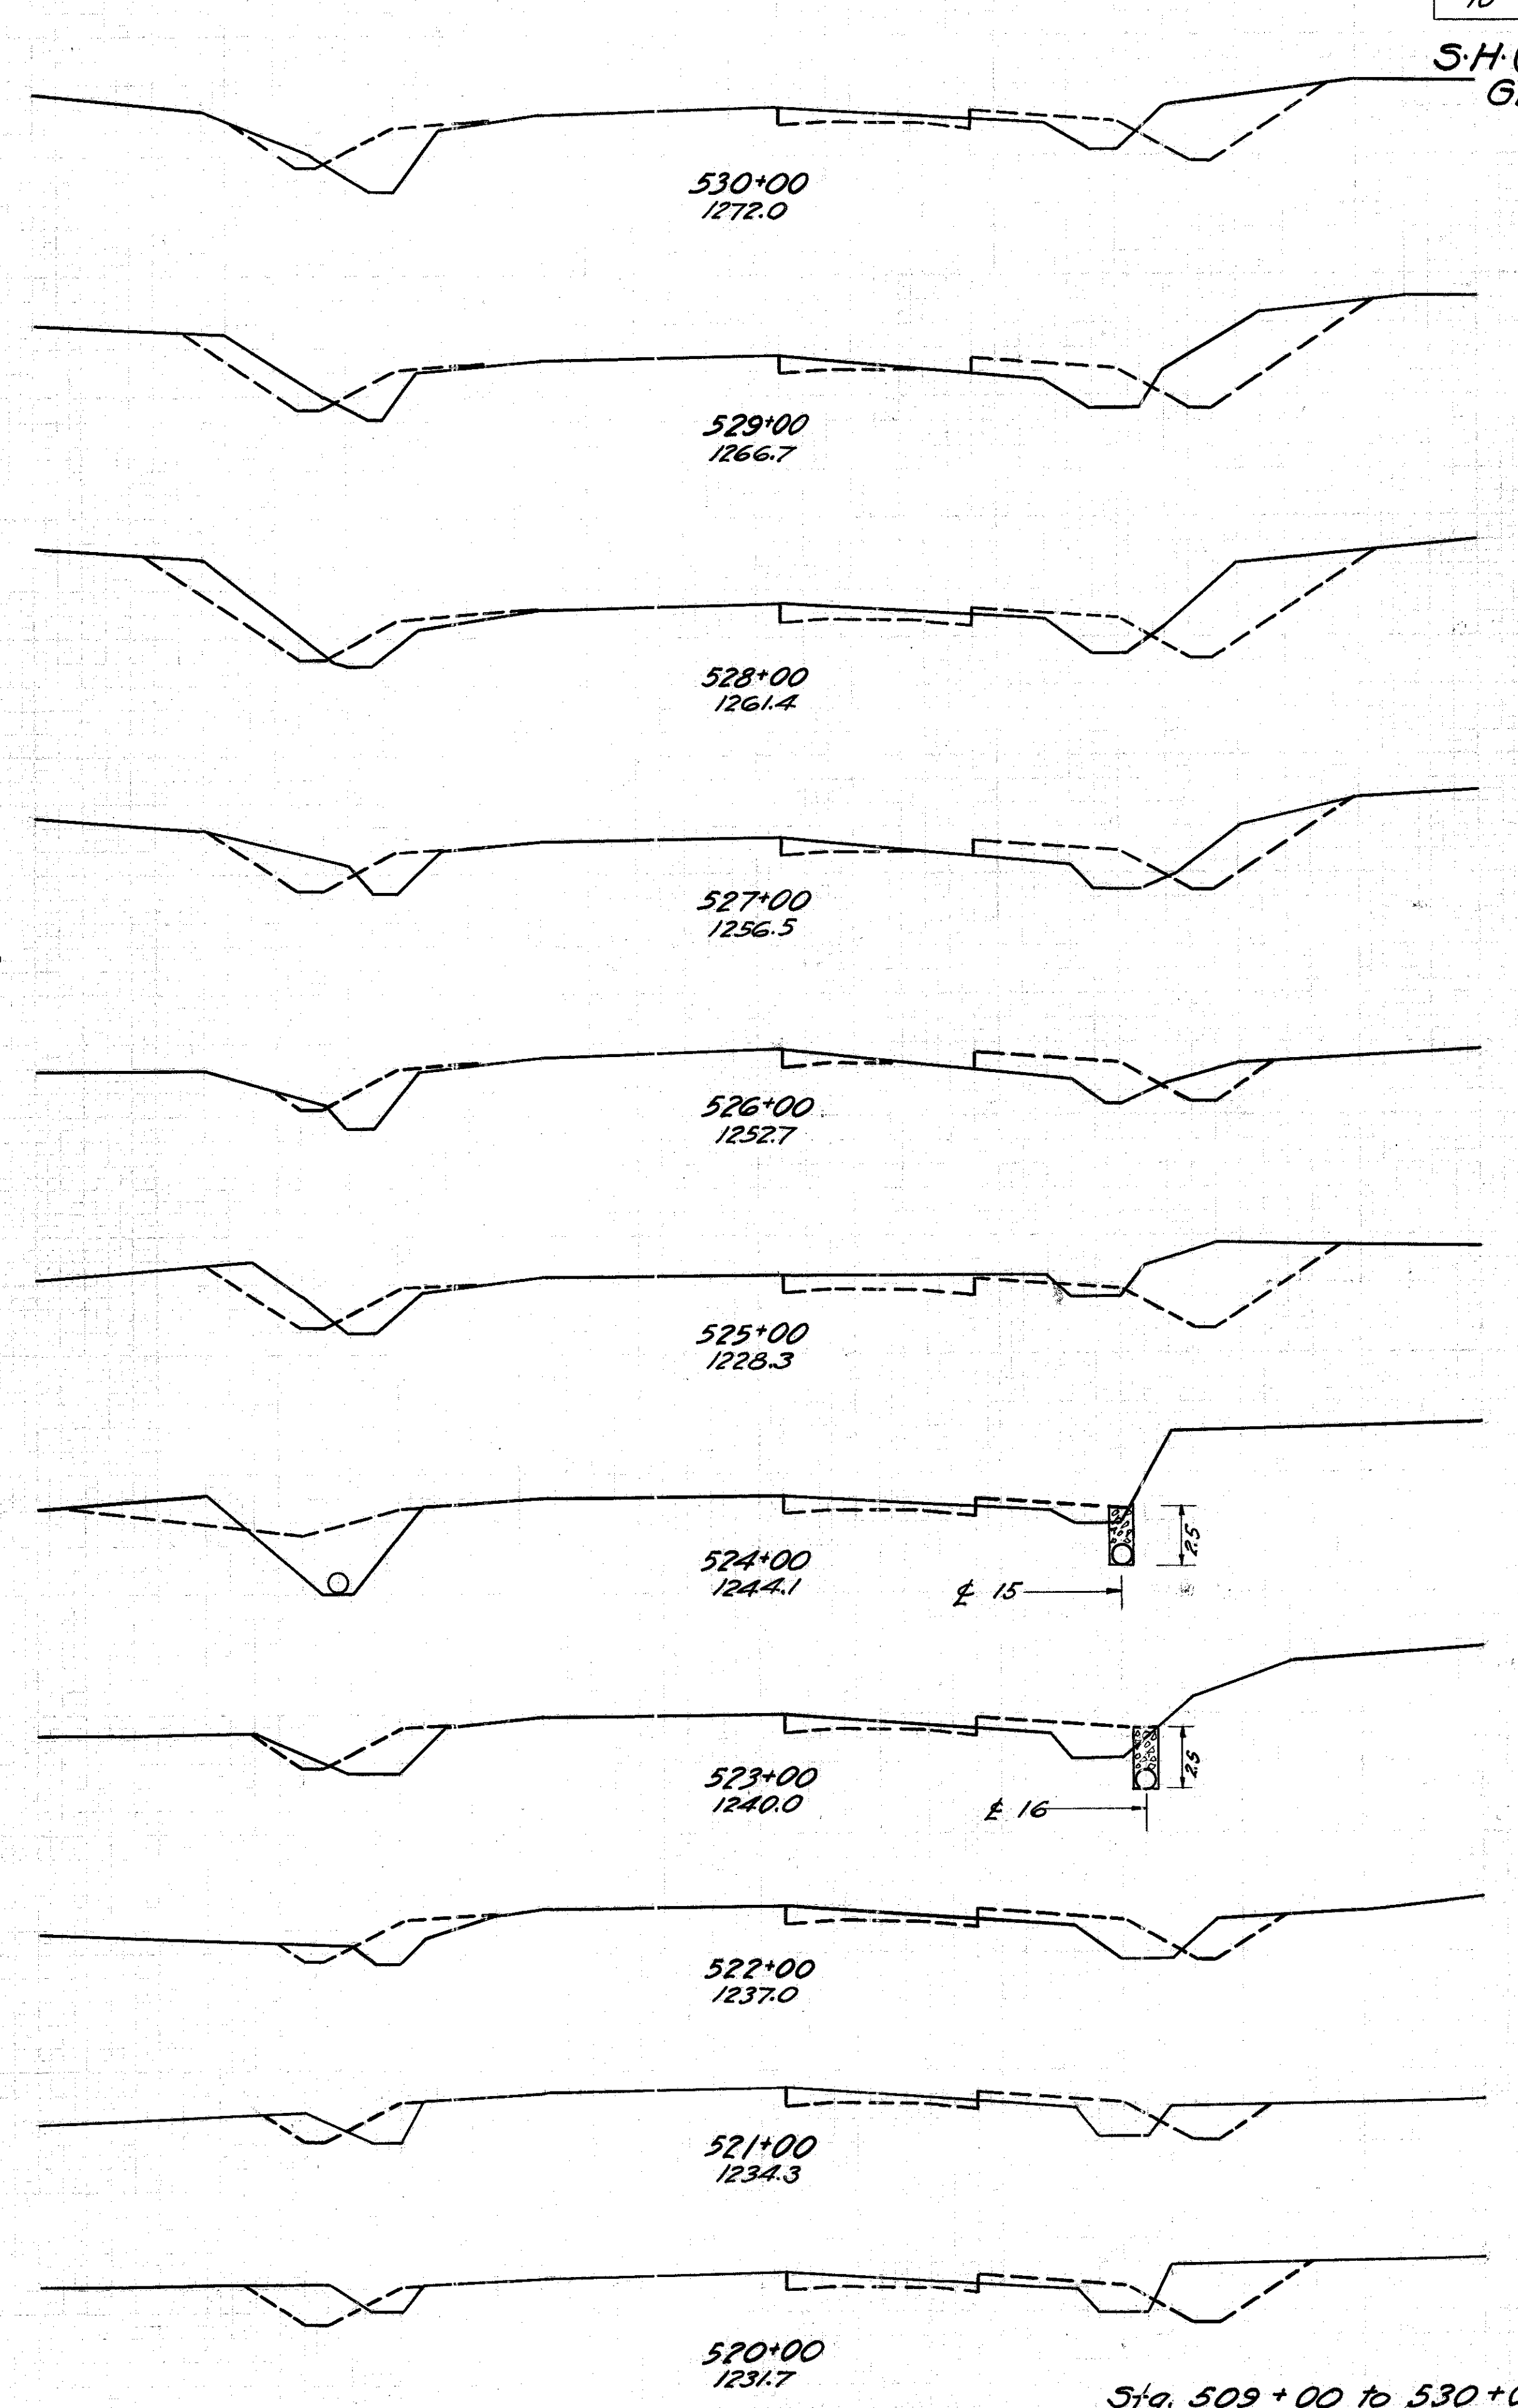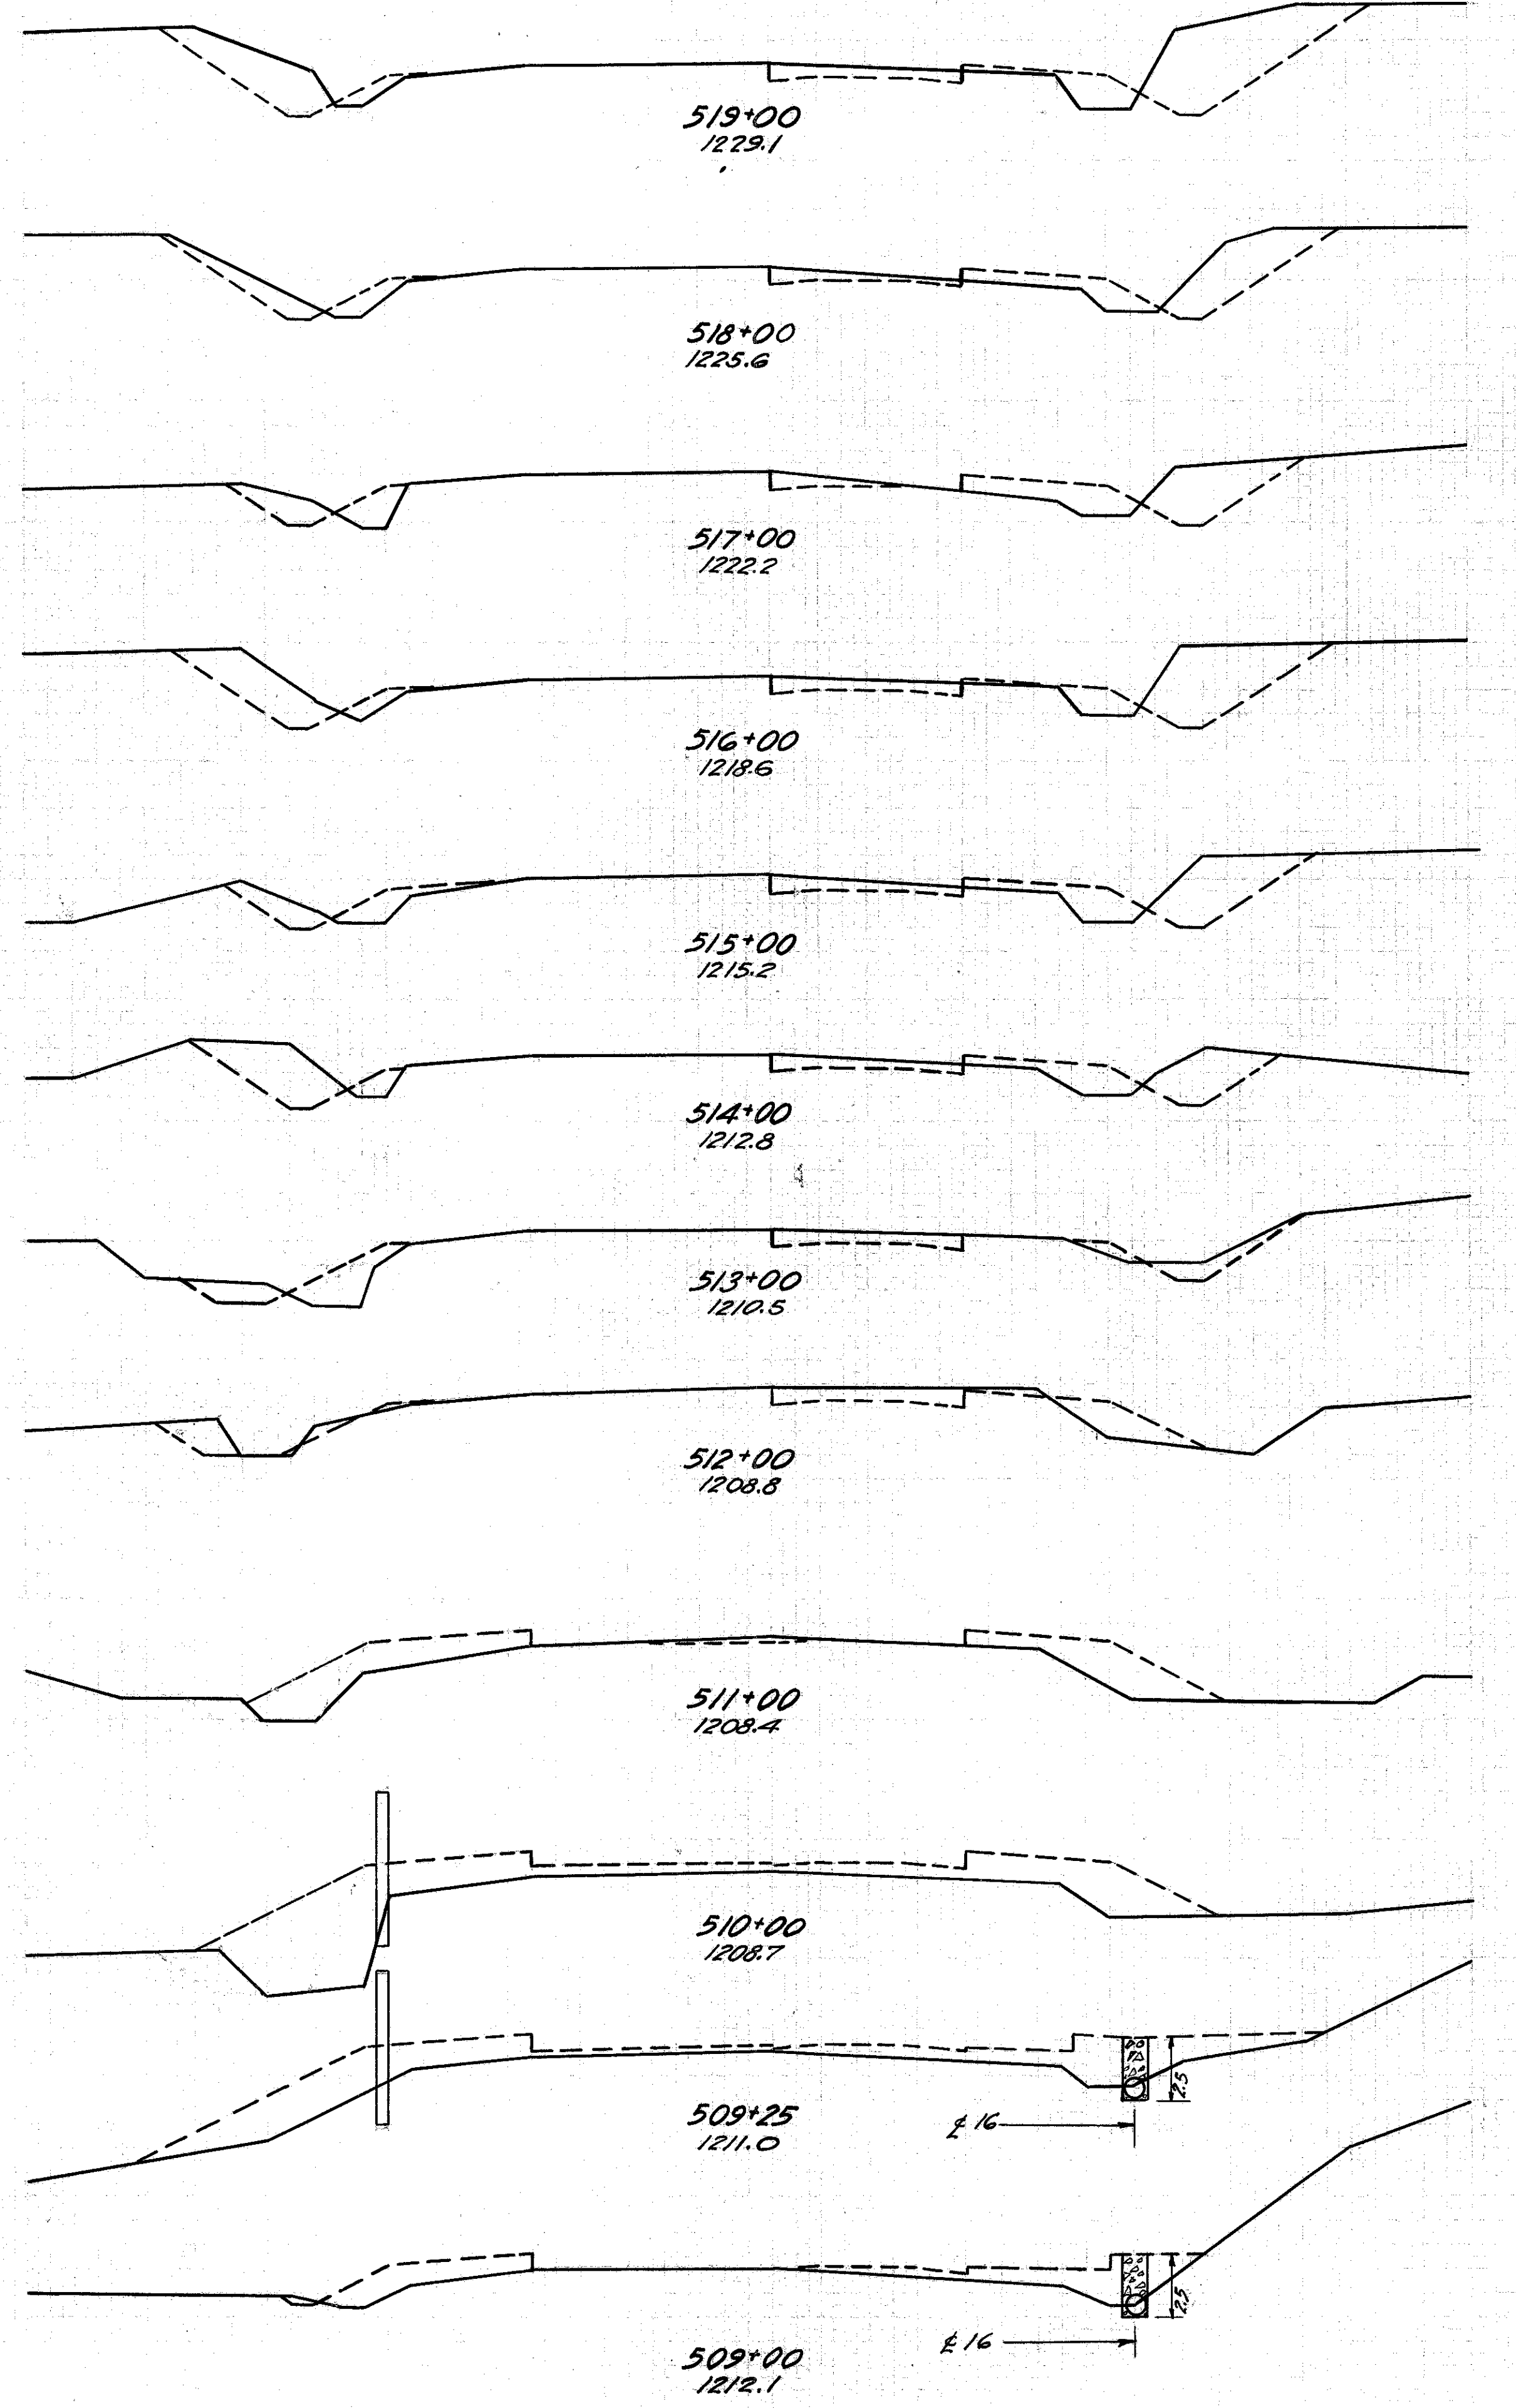

Sta. 509+00 to 530+00.