

8-44

ROUTE - 322

SECTION - 17.82

COUNTY - GEauga

| | | | |
|-------------------|-------|---------|----|
| FED. RD. DIVISION | STATE | PROJECT | 8 |
| 2 | OHIO | | 33 |

GEAUGA COUNTY
GEA 322 - 17.82


Compl. Aug 14 '57
Rev. Sept 3 '57

TOTAL NUMBER OF OWNERS :- 26

SUMMARY OF ADDITIONAL R/W REQUIRED

| PARCEL N ^o | OWNER | AREA ACRES | EXIST. BLDGS. | SHEET N ^o | REMARKS |
|-----------------------|---|------------|---------------|----------------------|----------------|
| 1 | PAULINE H. BEARDSLEY | 0.052 | --- | 8 | |
| 1 SL | " " " | 0.104 | --- | 8 | |
| 2 | GEORGE WILBUR GILKO | | --- | 8 | NOT USED |
| 3 | JAMES I. HUNT | 0.025 | --- | 8 | |
| 4 | PAUL T. CALKINS, et al. | 0.034 | --- | 8 | |
| 4 SL | " " " | 0.041 | --- | 8 | |
| 5 | AGNES MARY RHODES, et al. | 0.049 | --- | 8 | |
| 5 SL | " " " | 0.074 | --- | 8 | |
| 6 | GUST ZROLKA | 0.076 | --- | 8 | |
| 6 SL | " " " | 0.118 | --- | 8 | |
| * 7 | MICHAEL E. & ERNESTINE HORVATH | 0.089 | --- | 8 | |
| 7 SL | " " " | 0.177 | --- | 8 | |
| 8 | " " " | 0.023 | --- | 8 | SEE 1 & 1 SL |
| 8 SL | " " " | 0.064 | --- | 8 | SEE 1 & 1 SL |
| 9 | JOHN & MARY KEREKES | 0.096 | --- | 8 | |
| 10 | " " " | 0.020 | --- | 8 | SEE 7 & 7 SL |
| 10 SL | " " " | 0.030 | --- | 8 | SEE 7 & 7 SL |
| 11 | ELLA MARIE BRACK | 0.112 | --- | 8 | |
| 11 SL | " " " | 0.163 | --- | 8 | |
| 12 | WILTON H. CAHN | 0.107 | --- | 8 | |
| 12 SL | " " " | 0.009 | --- | 8 | |
| 13 | THE CLEVELAND ELECTRIC ILLUMINATING COMPANY | 0.018 | --- | 8 | |
| 14 | " " " | 0.170 | --- | 8 | SEE 12 & 12 SL |
| 14 SL | " " " | 0.034 | --- | 8 | SEE 12 & 12 SL |
| 15 | ALOIS & MARIE KIESNER | 0.398 | --- | 8 | |
| 15 SL | " " " | 0.088 | --- | 8 | |
| 15 SL-1 | " " " | 0.052 | --- | 8 | |

| PARCEL N ^o | OWNER | AREA ACRES | EXIST. BLDGS. | SHEET N ^o | REMARKS |
|-----------------------|------------------------------------|------------|---------------|----------------------|---------|
| 16 | MARY JASSIK | 0.199 | --- | 9 | |
| 17 | ALBERT J. & ROSEMARY BOEHNLEIN | 0.036 | --- | 9 | |
| 18 | PILARCZYK BRO'S CONSTRUCTION, INC. | 0.036 | --- | 9 | |
| 19 | WALLACE A. & DAISY HERENDEN | 0.035 | --- | 9 | |
| 20 | CLIFFORD P. PETERSEN | 0.154 | --- | 9 | |
| 20 SL | " " " | 0.096 | --- | 9 | |
| 20 SL-1 | " " " | 0.013 | --- | 9 | |
| 21 | EDWARD & ESTHER PILARCZYK | 0.081 | --- | 9 | |
| 21 SL | " " " | 0.055 | --- | 9 | |
| 22 | ALTON F. & THERESA M. CONRAD | 0.075 | --- | 9 | |
| 23 | MATHEW & FRANCES GRUSS | 0.623 | --- | 9 | |
| 23 SL | " " " | 0.238 | --- | 9 | |
| 24 | PETER KASICH | 0.448 | --- | 9 | |
| 24 SL | " " " | 0.519 | --- | 9 | |
| 25 | BRUCE O. & ADA F. MEKIM | 0.069 | --- | 9 | |
| 25 SL | " " " | 0.138 | --- | 9 | |
| 26 | GOLDIE A. ROSS | 0.203 | --- | 9 | |
| 26 SL | " " " | 0.405 | --- | 9 | |
| 27 | MALVINA K. KALLAY | 0.146 | --- | 9 | |
| 27 SL | " " " | 0.068 | --- | 9 | |
| 28 | HARSHEL & MARY MEGANNON | 0.037 | --- | 9 | |
| * 6A | WICK O. ADAMS & ROBERT O. WOLCOTT | 0.042 | --- | 8 | |
| 6A-SL | " " " | 0.024 | --- | 8 | |

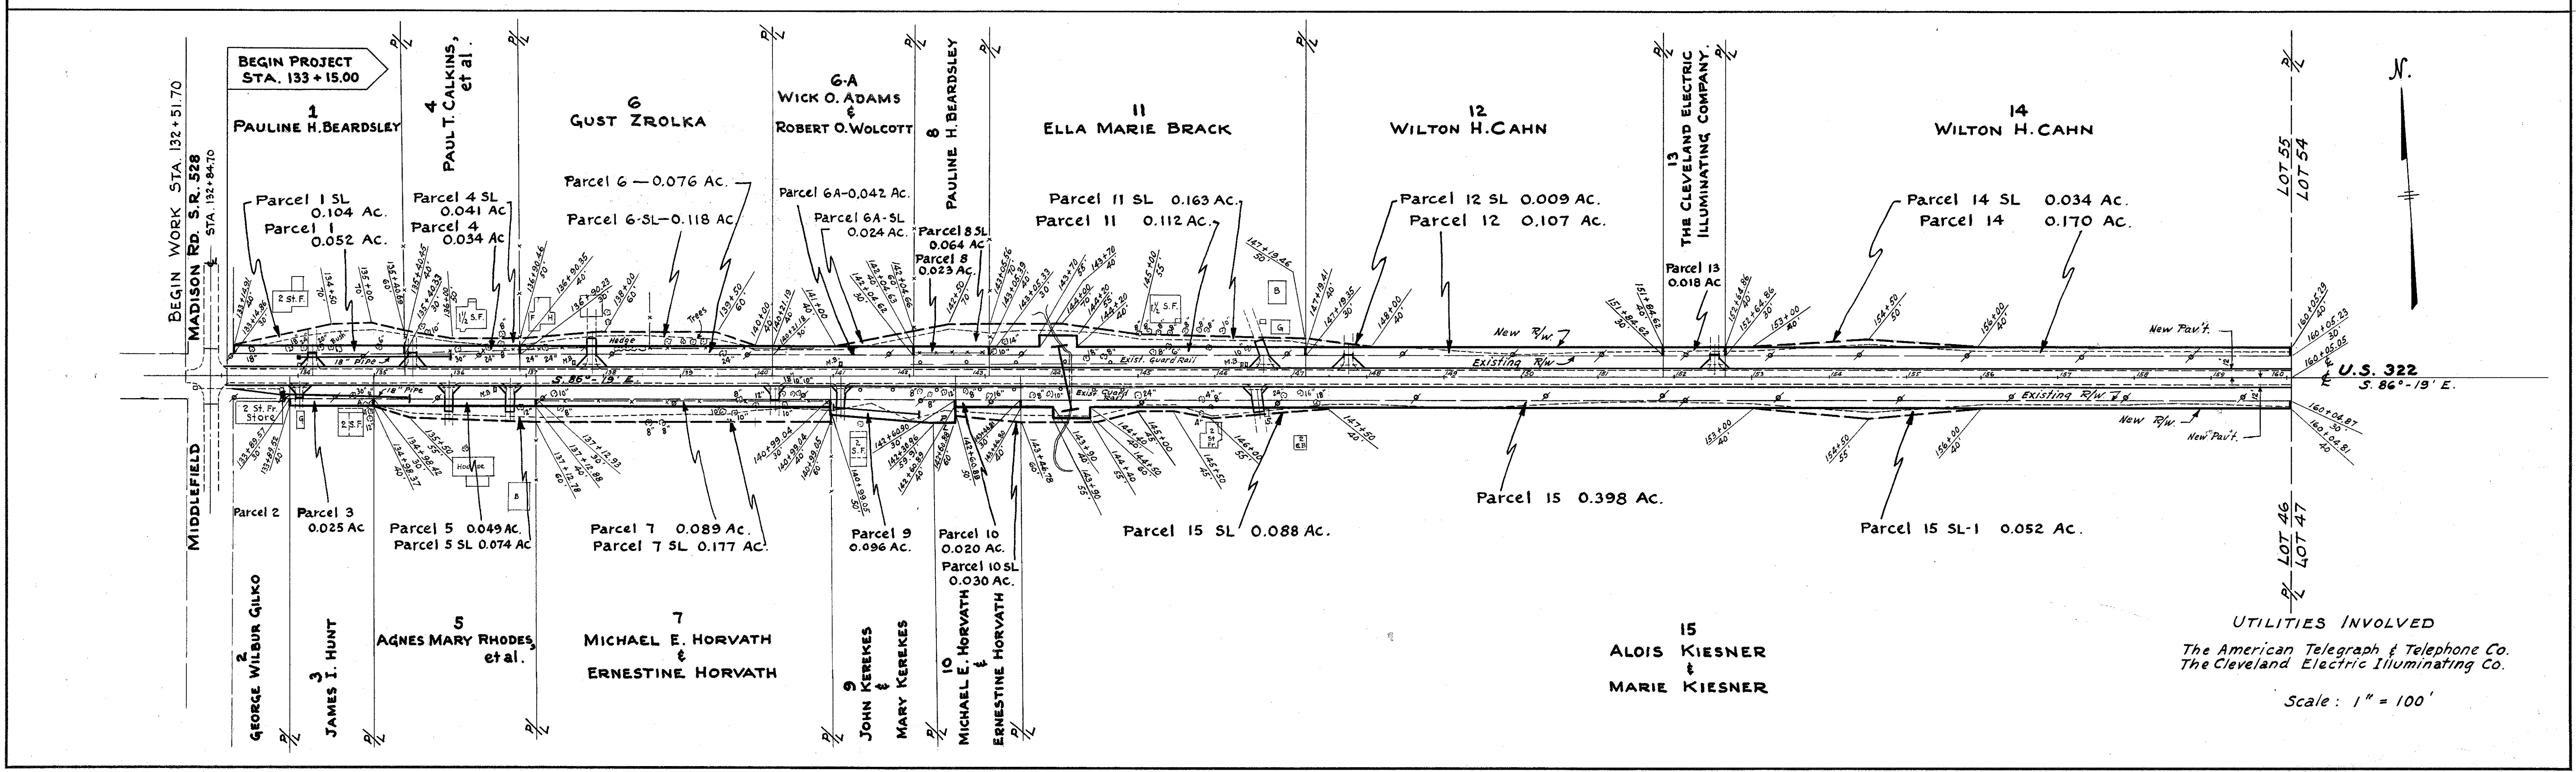

RIGHT - OF - WAY STA. 132+51.70 TO STA. 160+05.05