
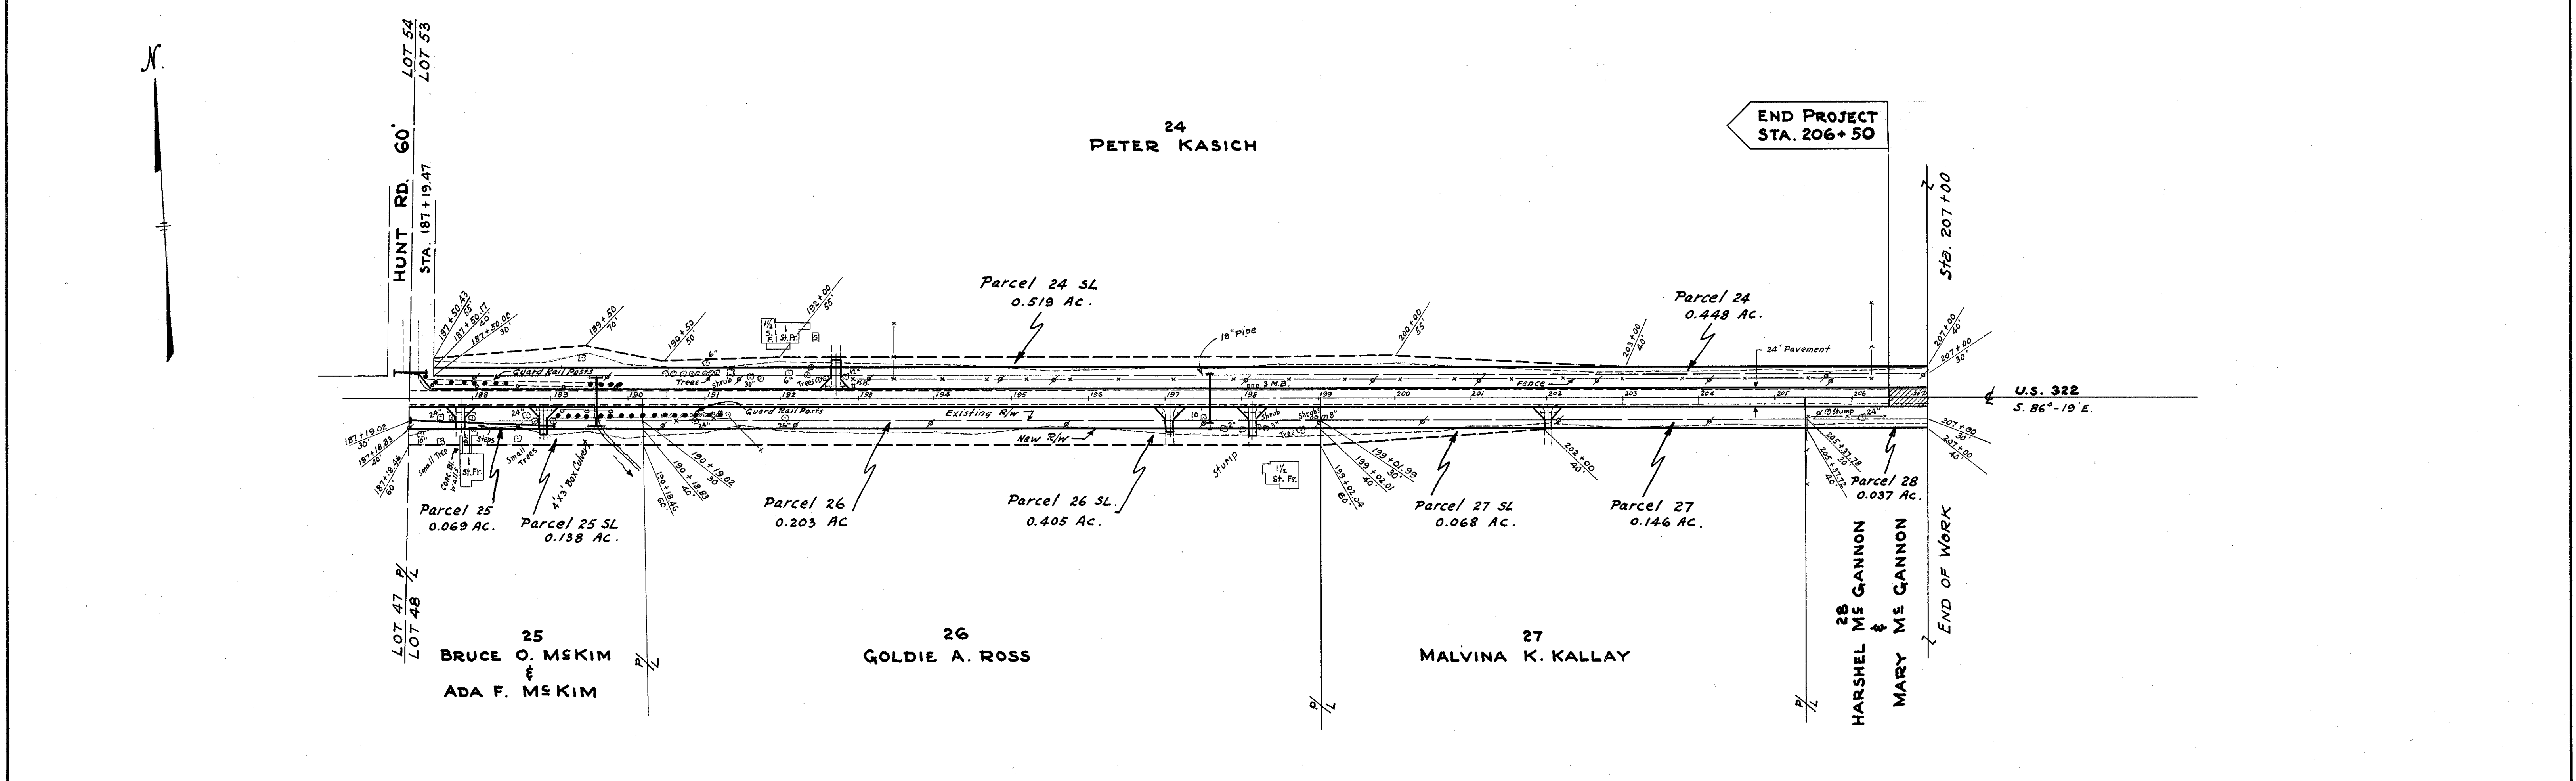


FED. RD. DIVISION	STATE	PROJECT
2	OHIO	

9
33

GEAUGA COUNTY
GEA. 322 - 17.82

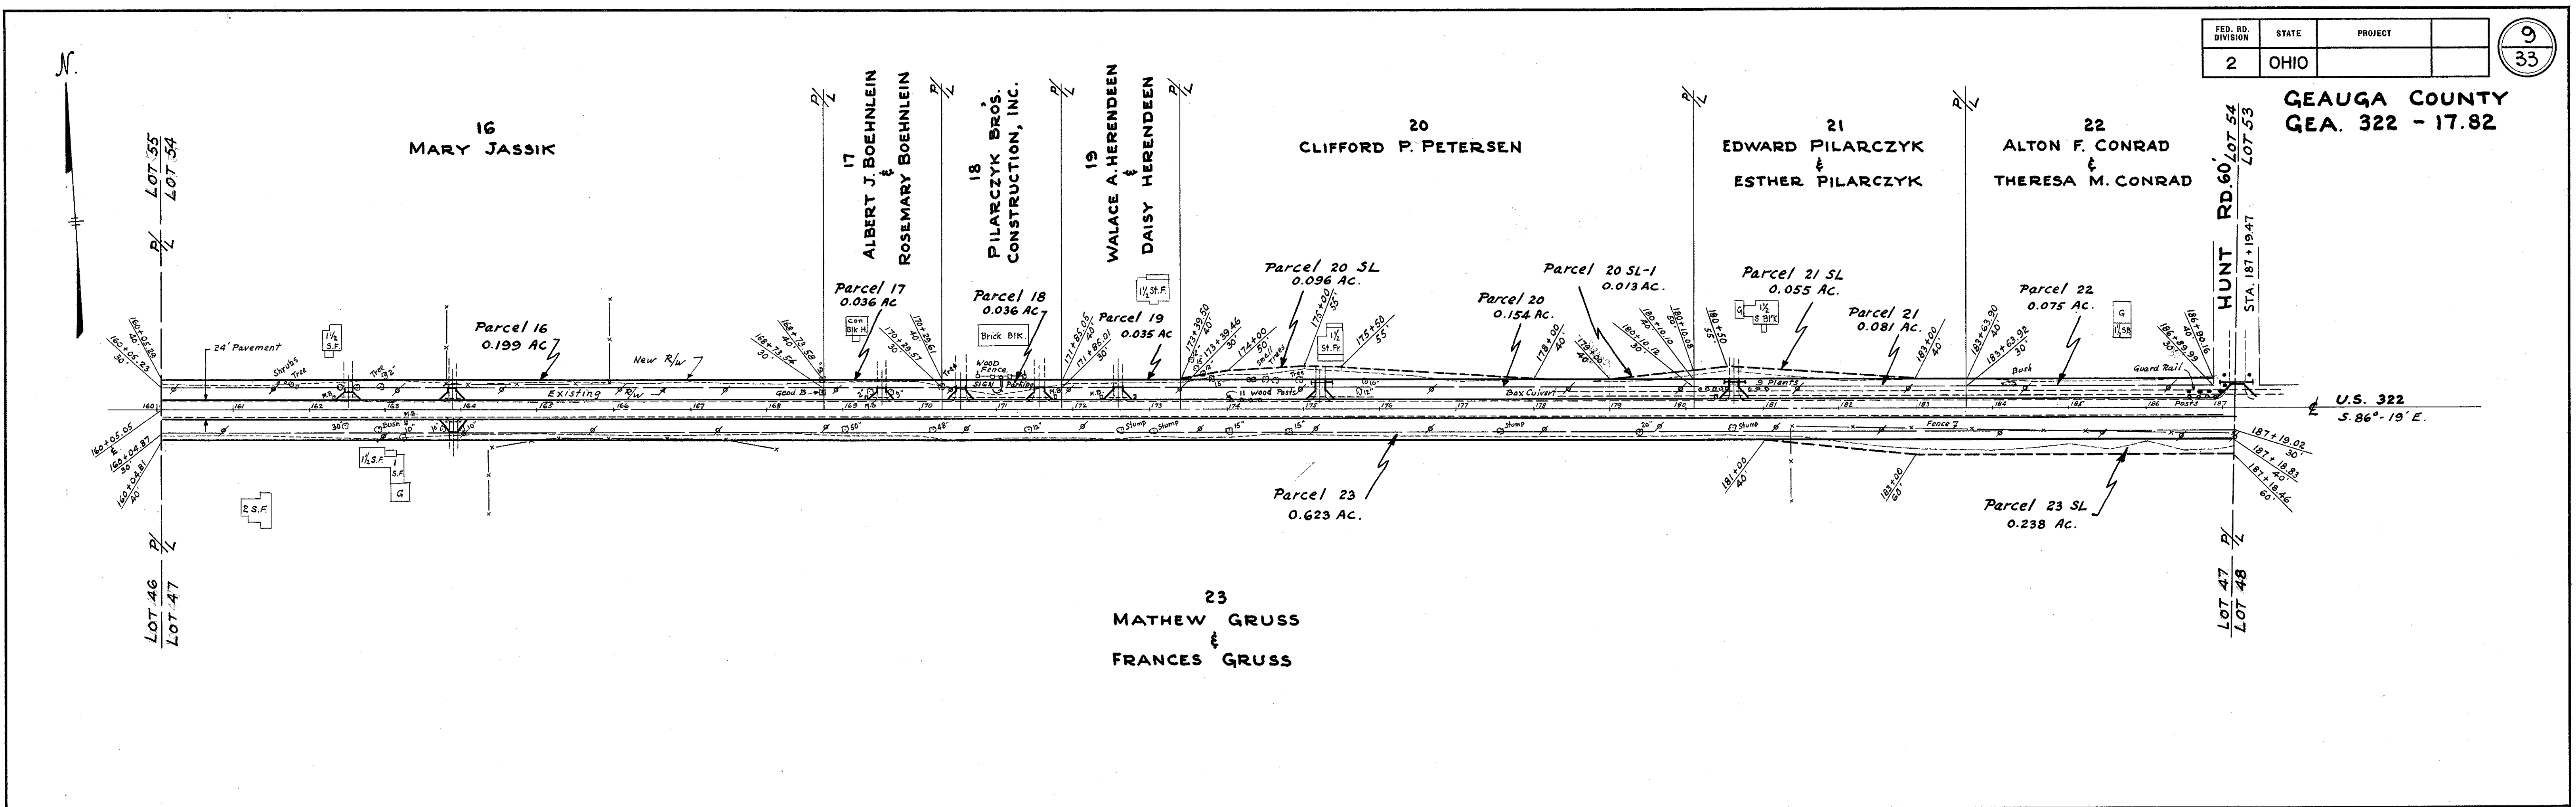

RIGHT - OF - WAY STA 160+05.05 TO STA. 207+00